


V1

(1tk.)

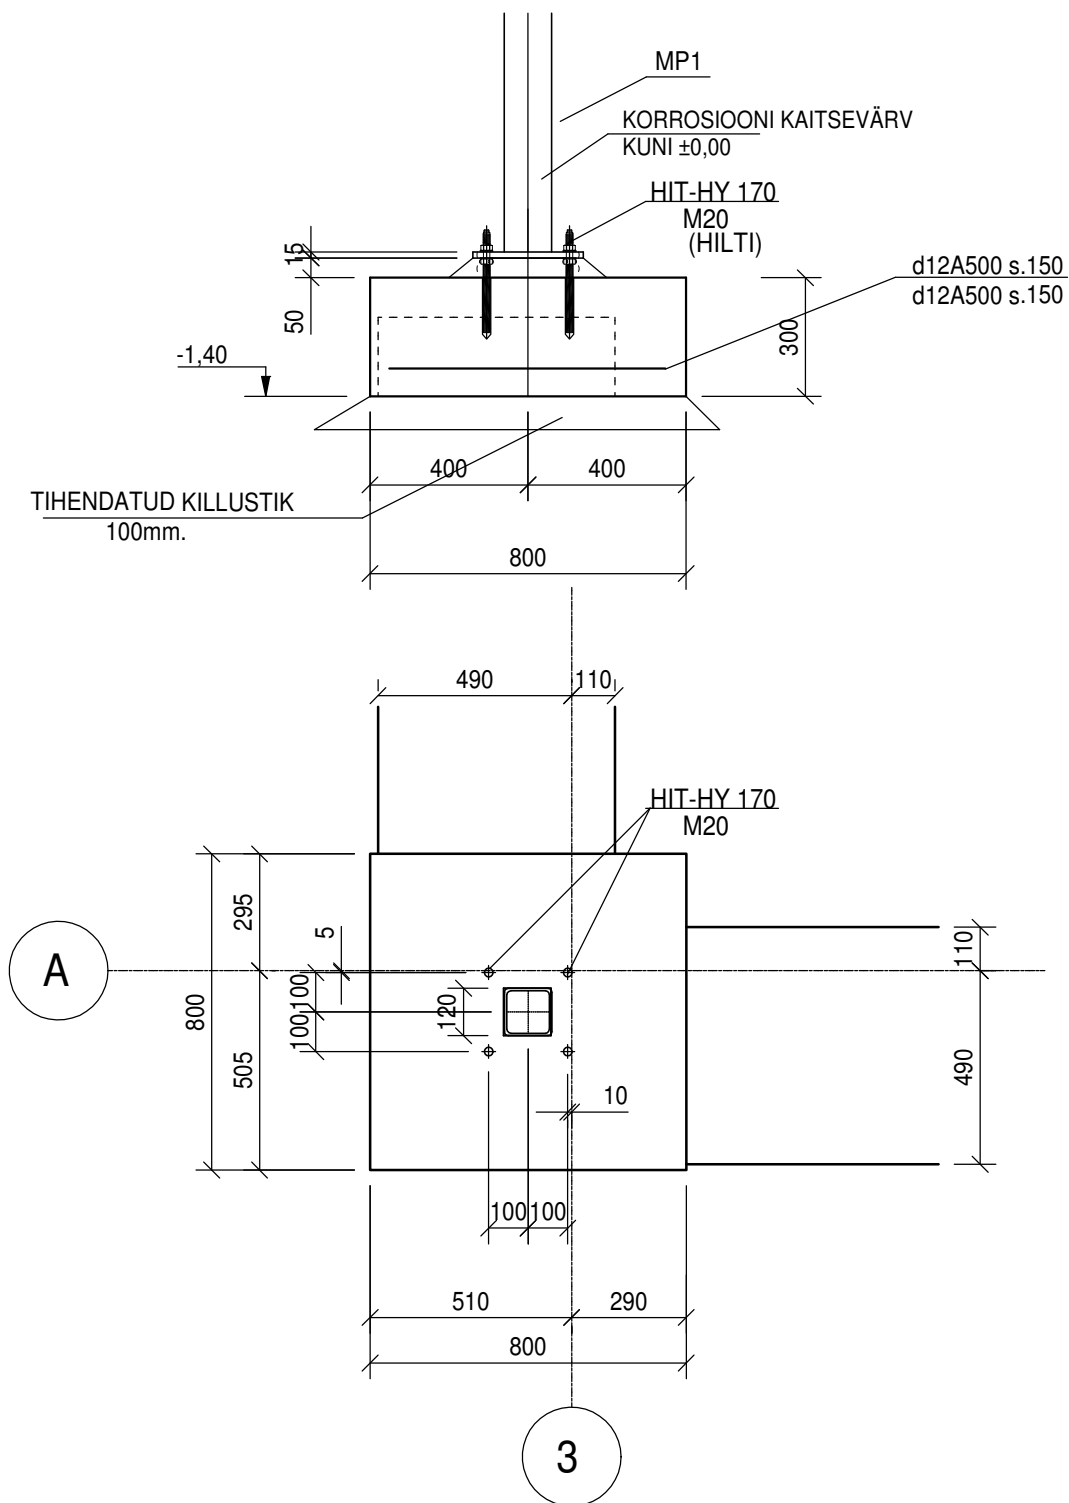

MATERJALID:

- BETOON KLASS C20/25

-0,192m³

ARMATUURI KAITSEKIHT - 60 mm