



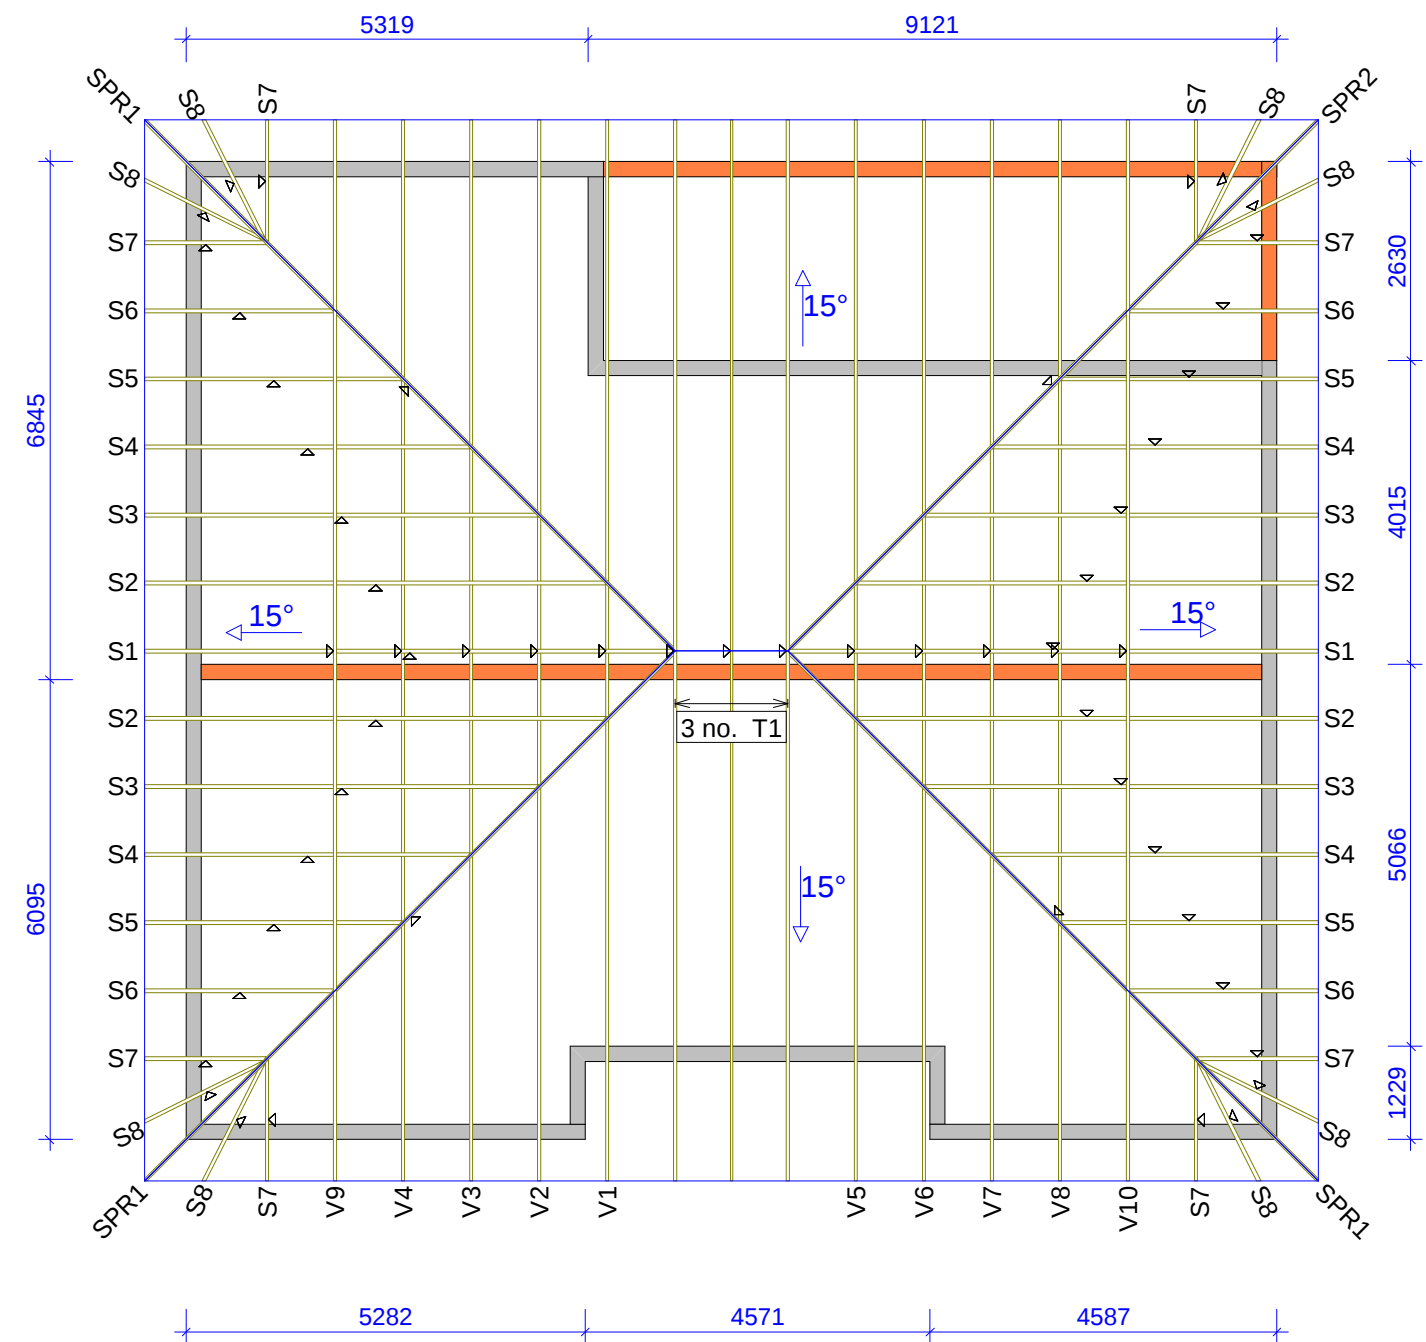

|       |  |               |  |                |      |
|-------|--|---------------|--|----------------|------|
| DRAWN |  | CHECKED       |  | JOB NO.        |      |
|       |  | CODE TYPE NO. |  | DRAWING NUMBER | REG. |
|       |  | SCALE 1:100   |  |                |      |

BRACINGS ACCORDING TO TIMBER TABLE AND STABILITY OF THE TRUSS SYSTEM SHALL BE DESIGNED SEPARATELY

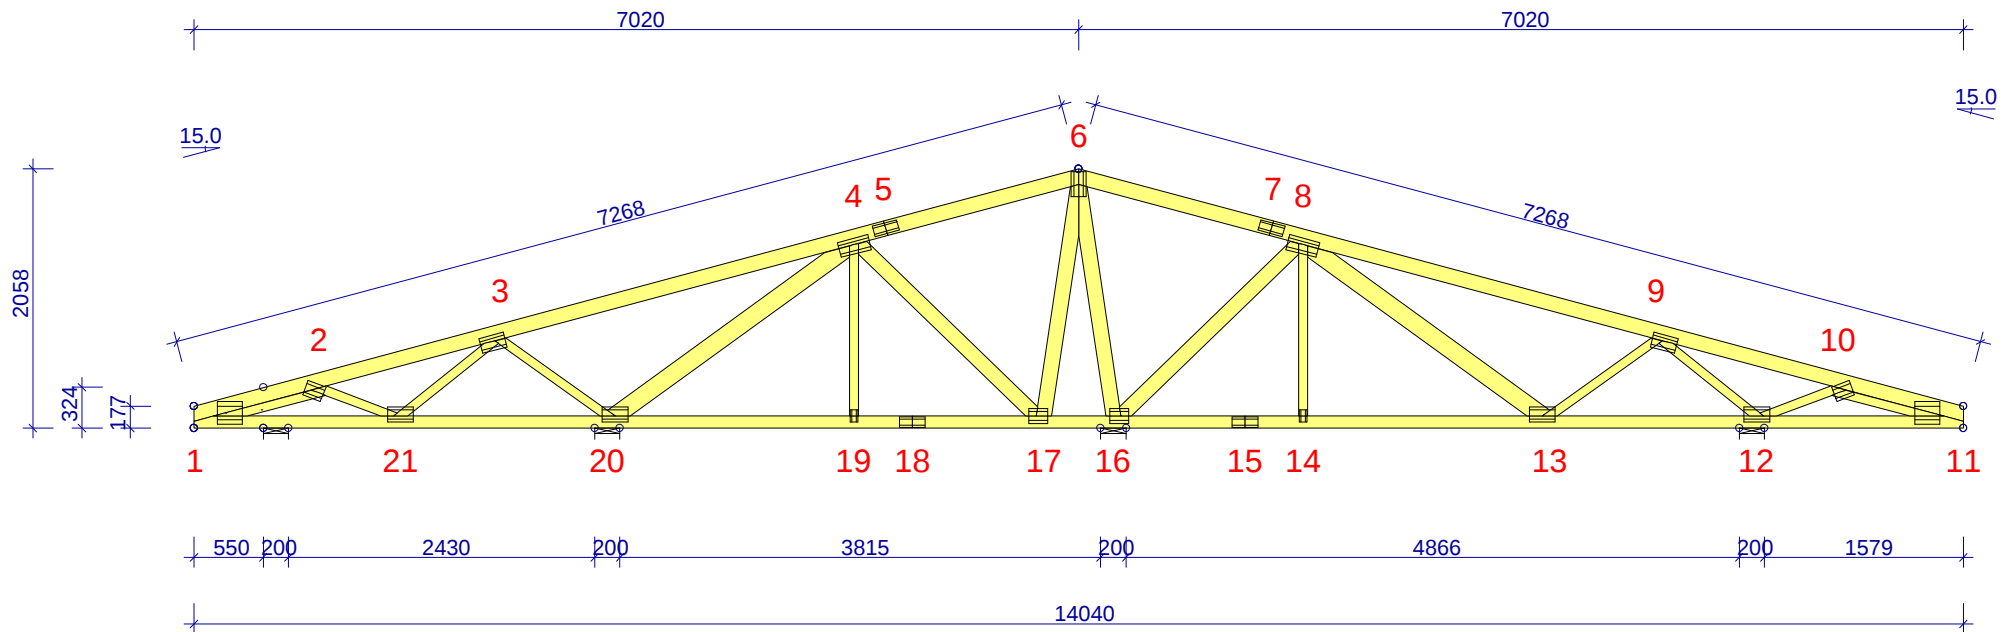


| TIMBER:          |               |              | GENERAL SETTINGS:                  |  |  |
|------------------|---------------|--------------|------------------------------------|--|--|
| CONSTR.-<br>PART | BRACING<br>mm | LOAD<br>N/m² |                                    |  |  |
| 1-6              | 400           | 250          | TIMBER THICKNESS: (mm) 45          |  |  |
| 6-11             | 400           | 250          | TRUSS CENTRES: (mm) 900            |  |  |
| 11-1             | Full          | 500          | CLIMATE CLASS: 2                   |  |  |
| 6-16             | None          |              | BRACING: SEE TIMBER TABLE          |  |  |
| 6-17             | None          |              |                                    |  |  |
| 4-17             | None          |              | <b>LOADS (N/m²):</b>               |  |  |
| 8-16             | None          |              | SNOW LOAD (BASE VALUE): 1500       |  |  |
| 4-20             | None          |              | WIND LOAD (BASE VALUE): 476        |  |  |
| 8-13             | None          |              | LIVE LOAD: NO FREE                 |  |  |
| 4-19             | None          |              | 1 500                              |  |  |
| 8-14             | None          |              |                                    |  |  |
| 3-20             | None          |              | DEAD LOADS: SEE TIMBER TABLE       |  |  |
| 9-13             | None          |              | OTHER LOADS AS PER CALC. PRINT-OUT |  |  |
| 3-21             | None          |              |                                    |  |  |
| 9-12             | None          |              |                                    |  |  |
| 2-21             | None          |              |                                    |  |  |
| 10-12            | None          |              |                                    |  |  |
| 1-2              | None          |              |                                    |  |  |
| 10-11            | None          |              |                                    |  |  |


**GENERAL DIRECTIONS:**

THE STRUCTURE HAS BEEN CALCULATED USING  
COMPUTER PROGRAM "TRUSSCON". LIC.NO: 15048  
CODE TIMBER: EVS-EN 1995-1-1 + NA  
LOADS: EVS-EN 1991 + NA  
FULL DESIGN RESULTS AS PER CALC. PRINT-OUT

|                              |                 |         |               |            |
|------------------------------|-----------------|---------|---------------|------------|
| VERSION: 2017<br>TIME: 15.46 |                 |         |               |            |
|                              | DRAWN CONSTR.BY | CHECKED | JOB NO.       | SCALE 1:60 |
|                              |                 |         | CODE TYPE NO. |            |

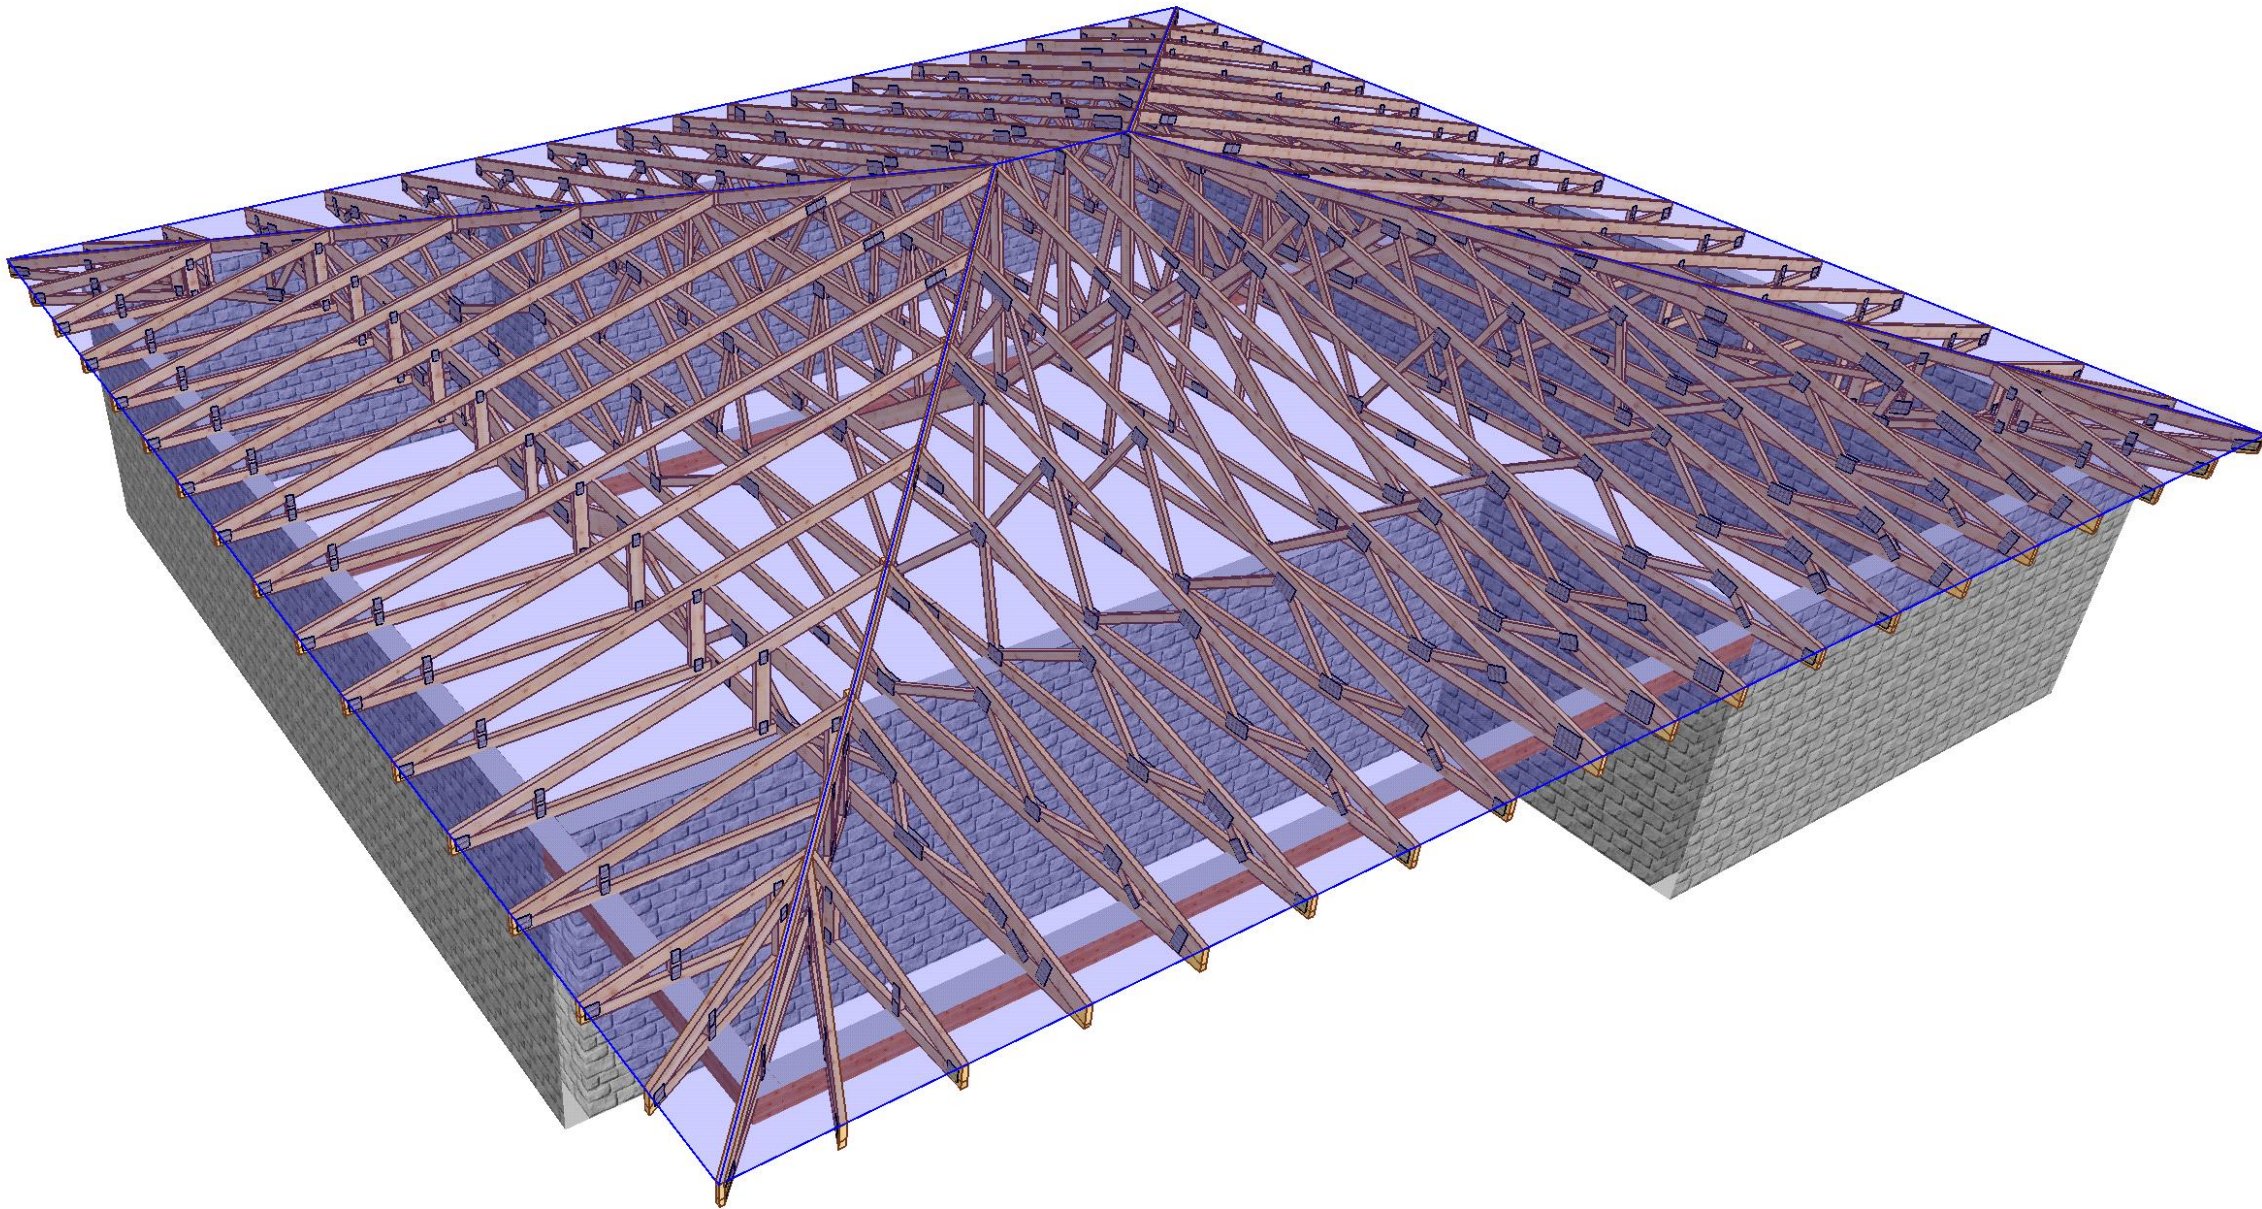

|       |  |         |               |  |                |
|-------|--|---------|---------------|--|----------------|
|       |  |         |               |  |                |
| DRAWN |  | CHECKED | JOB NO.       |  |                |
|       |  |         | CODE TYPE NO. |  | DRAWING NUMBER |
|       |  |         |               |  | REG.           |

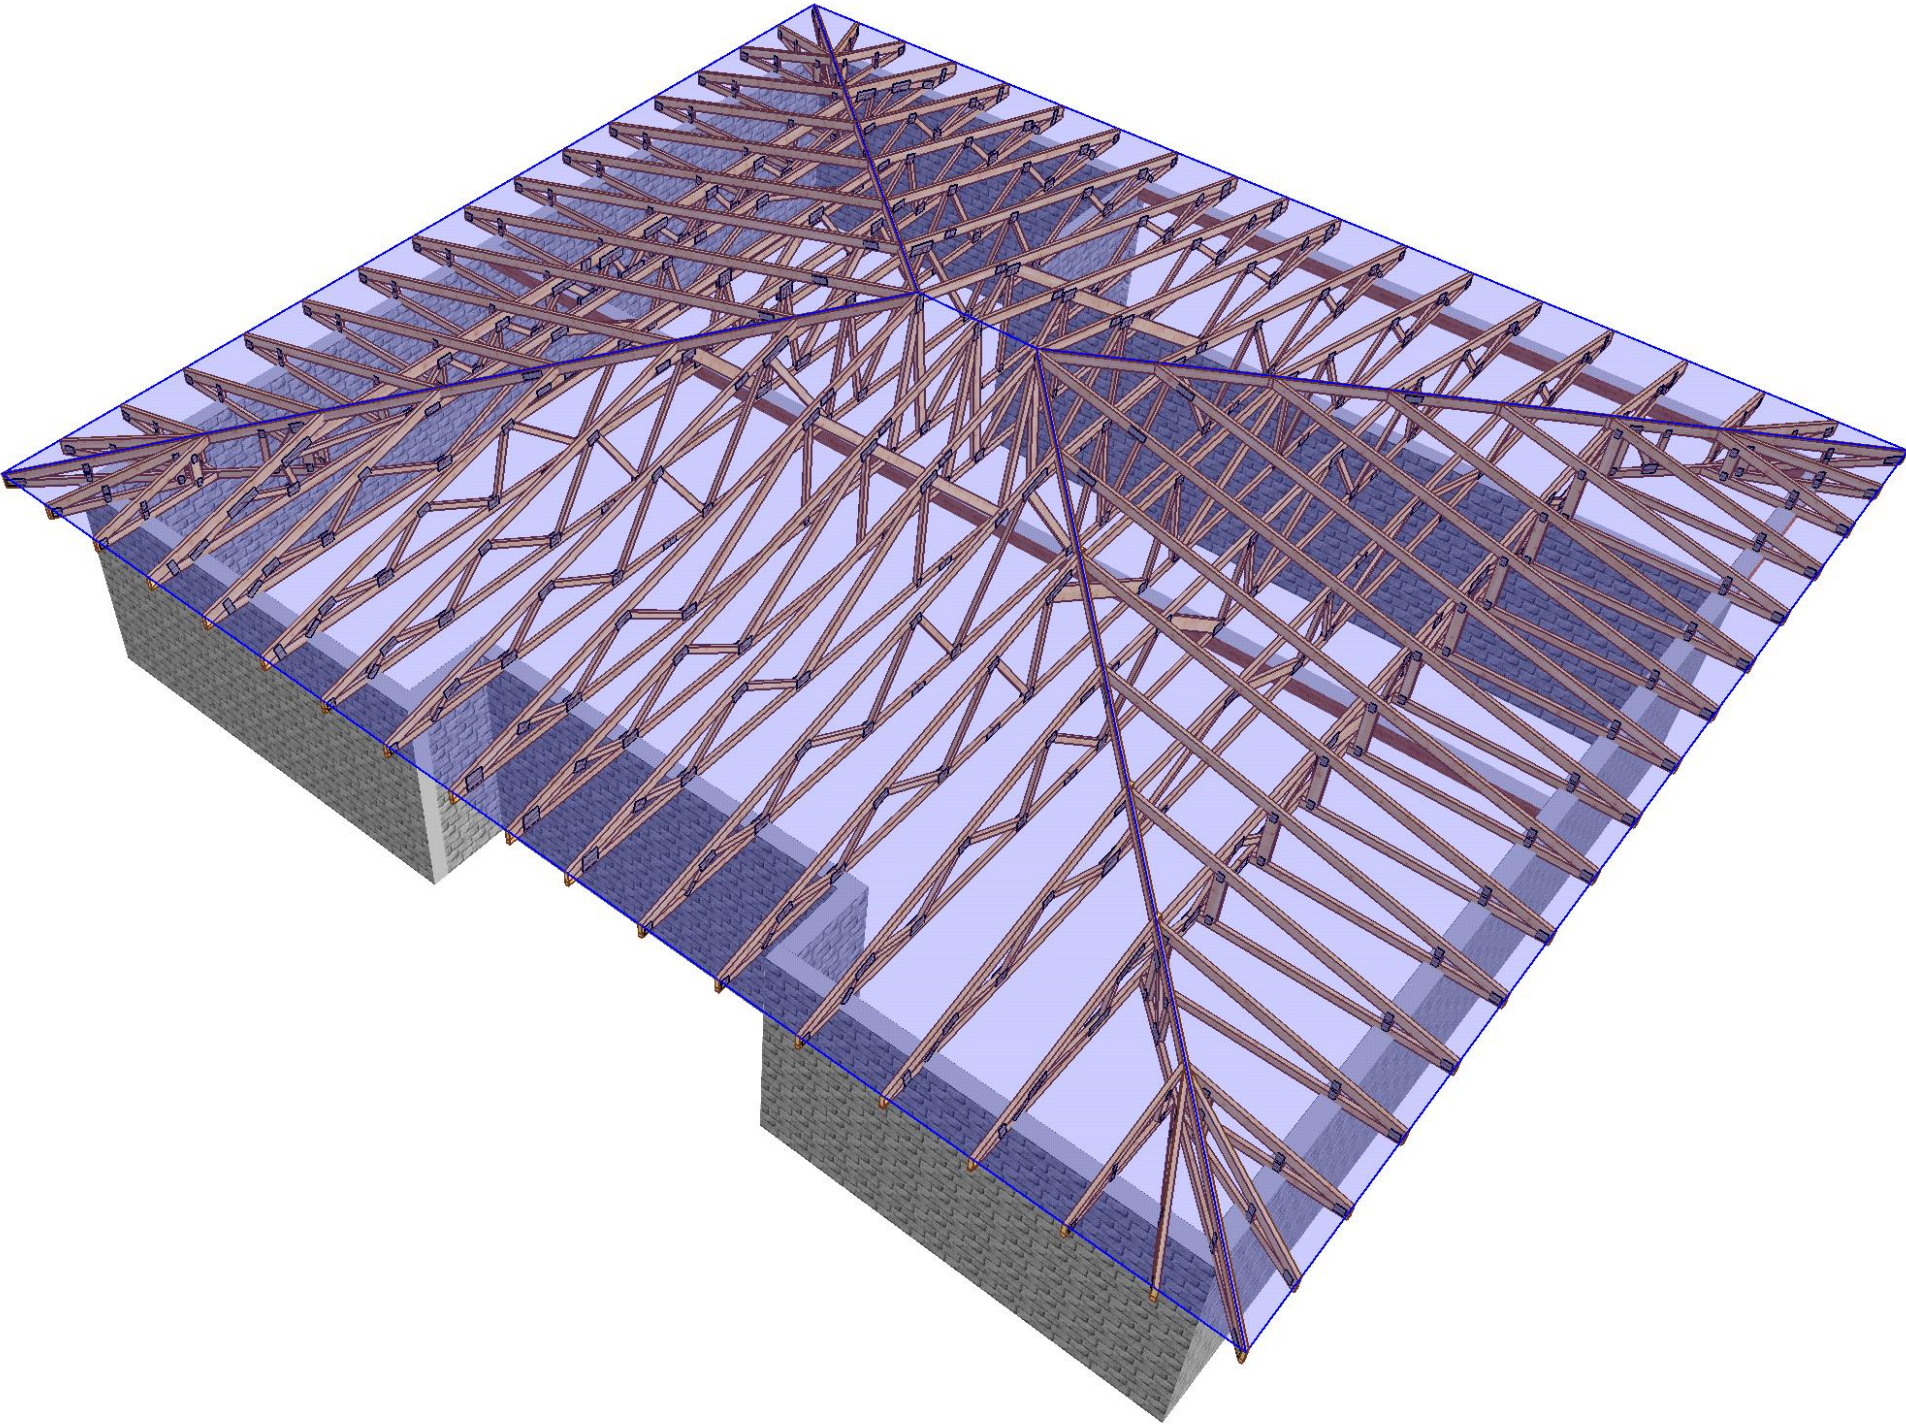

|       |  |         |               |                |      |
|-------|--|---------|---------------|----------------|------|
|       |  |         |               |                |      |
| DRAWN |  | CHECKED | JOB NO.       |                |      |
|       |  |         | CODE TYPE NO. | DRAWING NUMBER | REG. |