


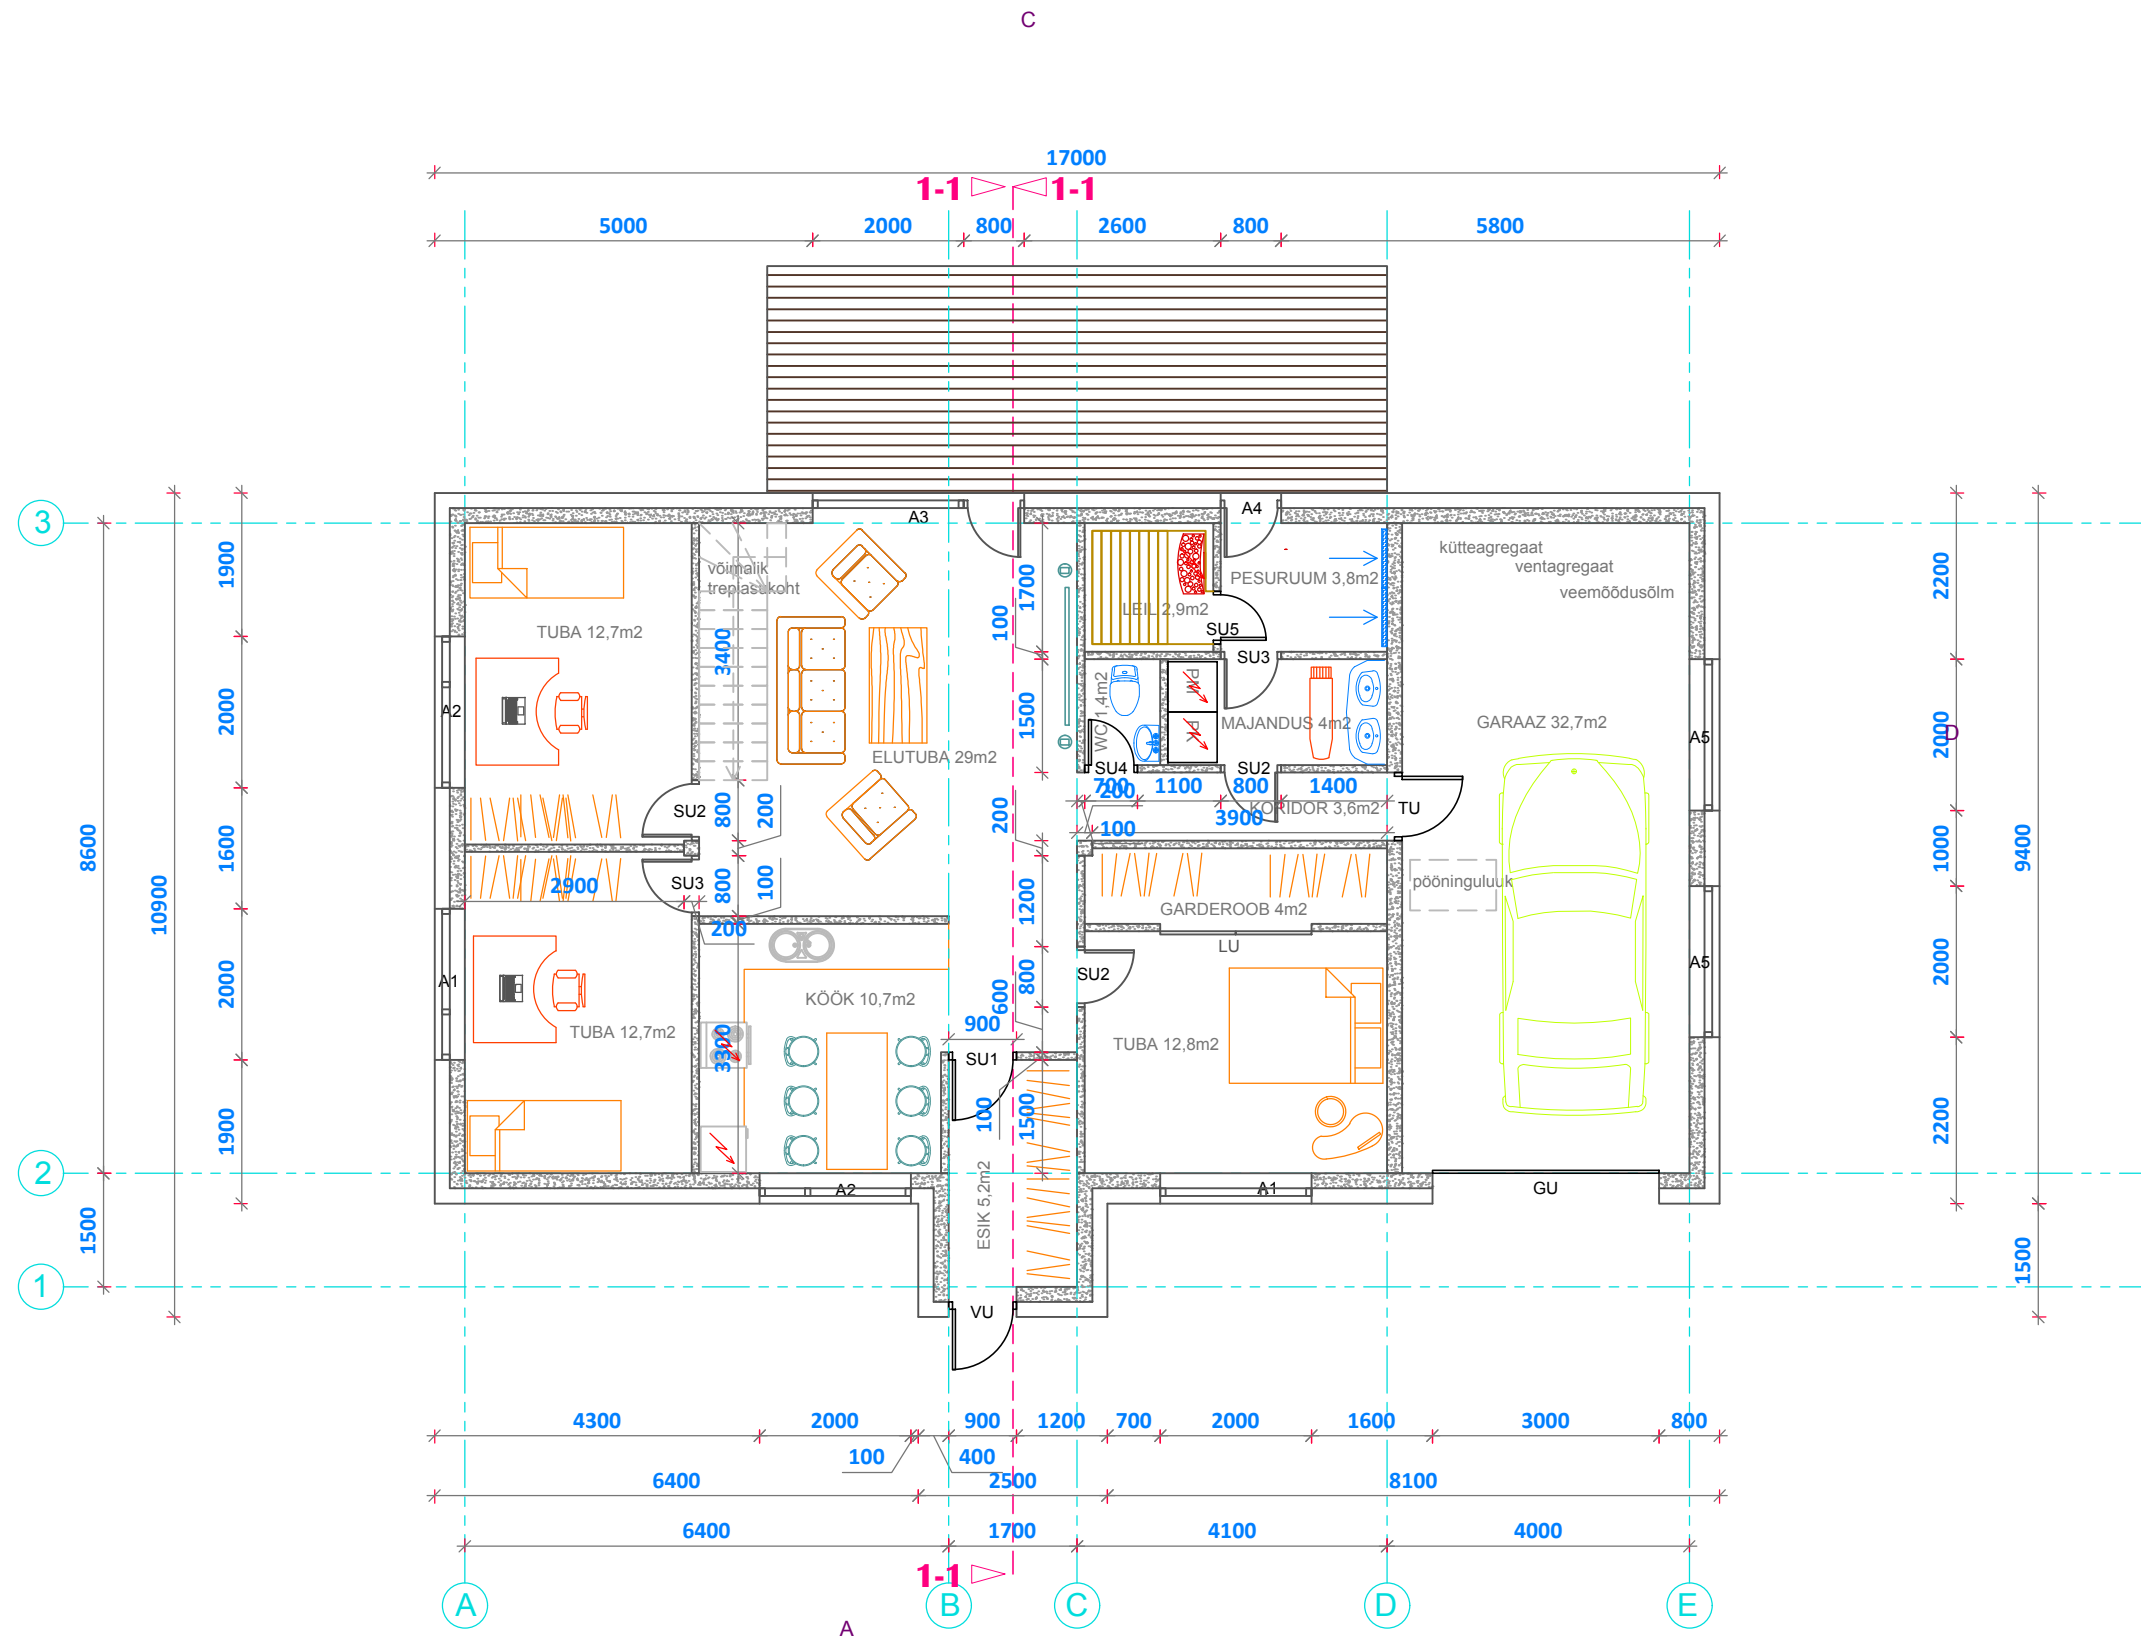

m 1/100

1713	objekt:		
EP	pr. autor:		
	kontrollis:		
	tellija:		
	PÕHIPLAAN	AR-5-02	2018-10-10