


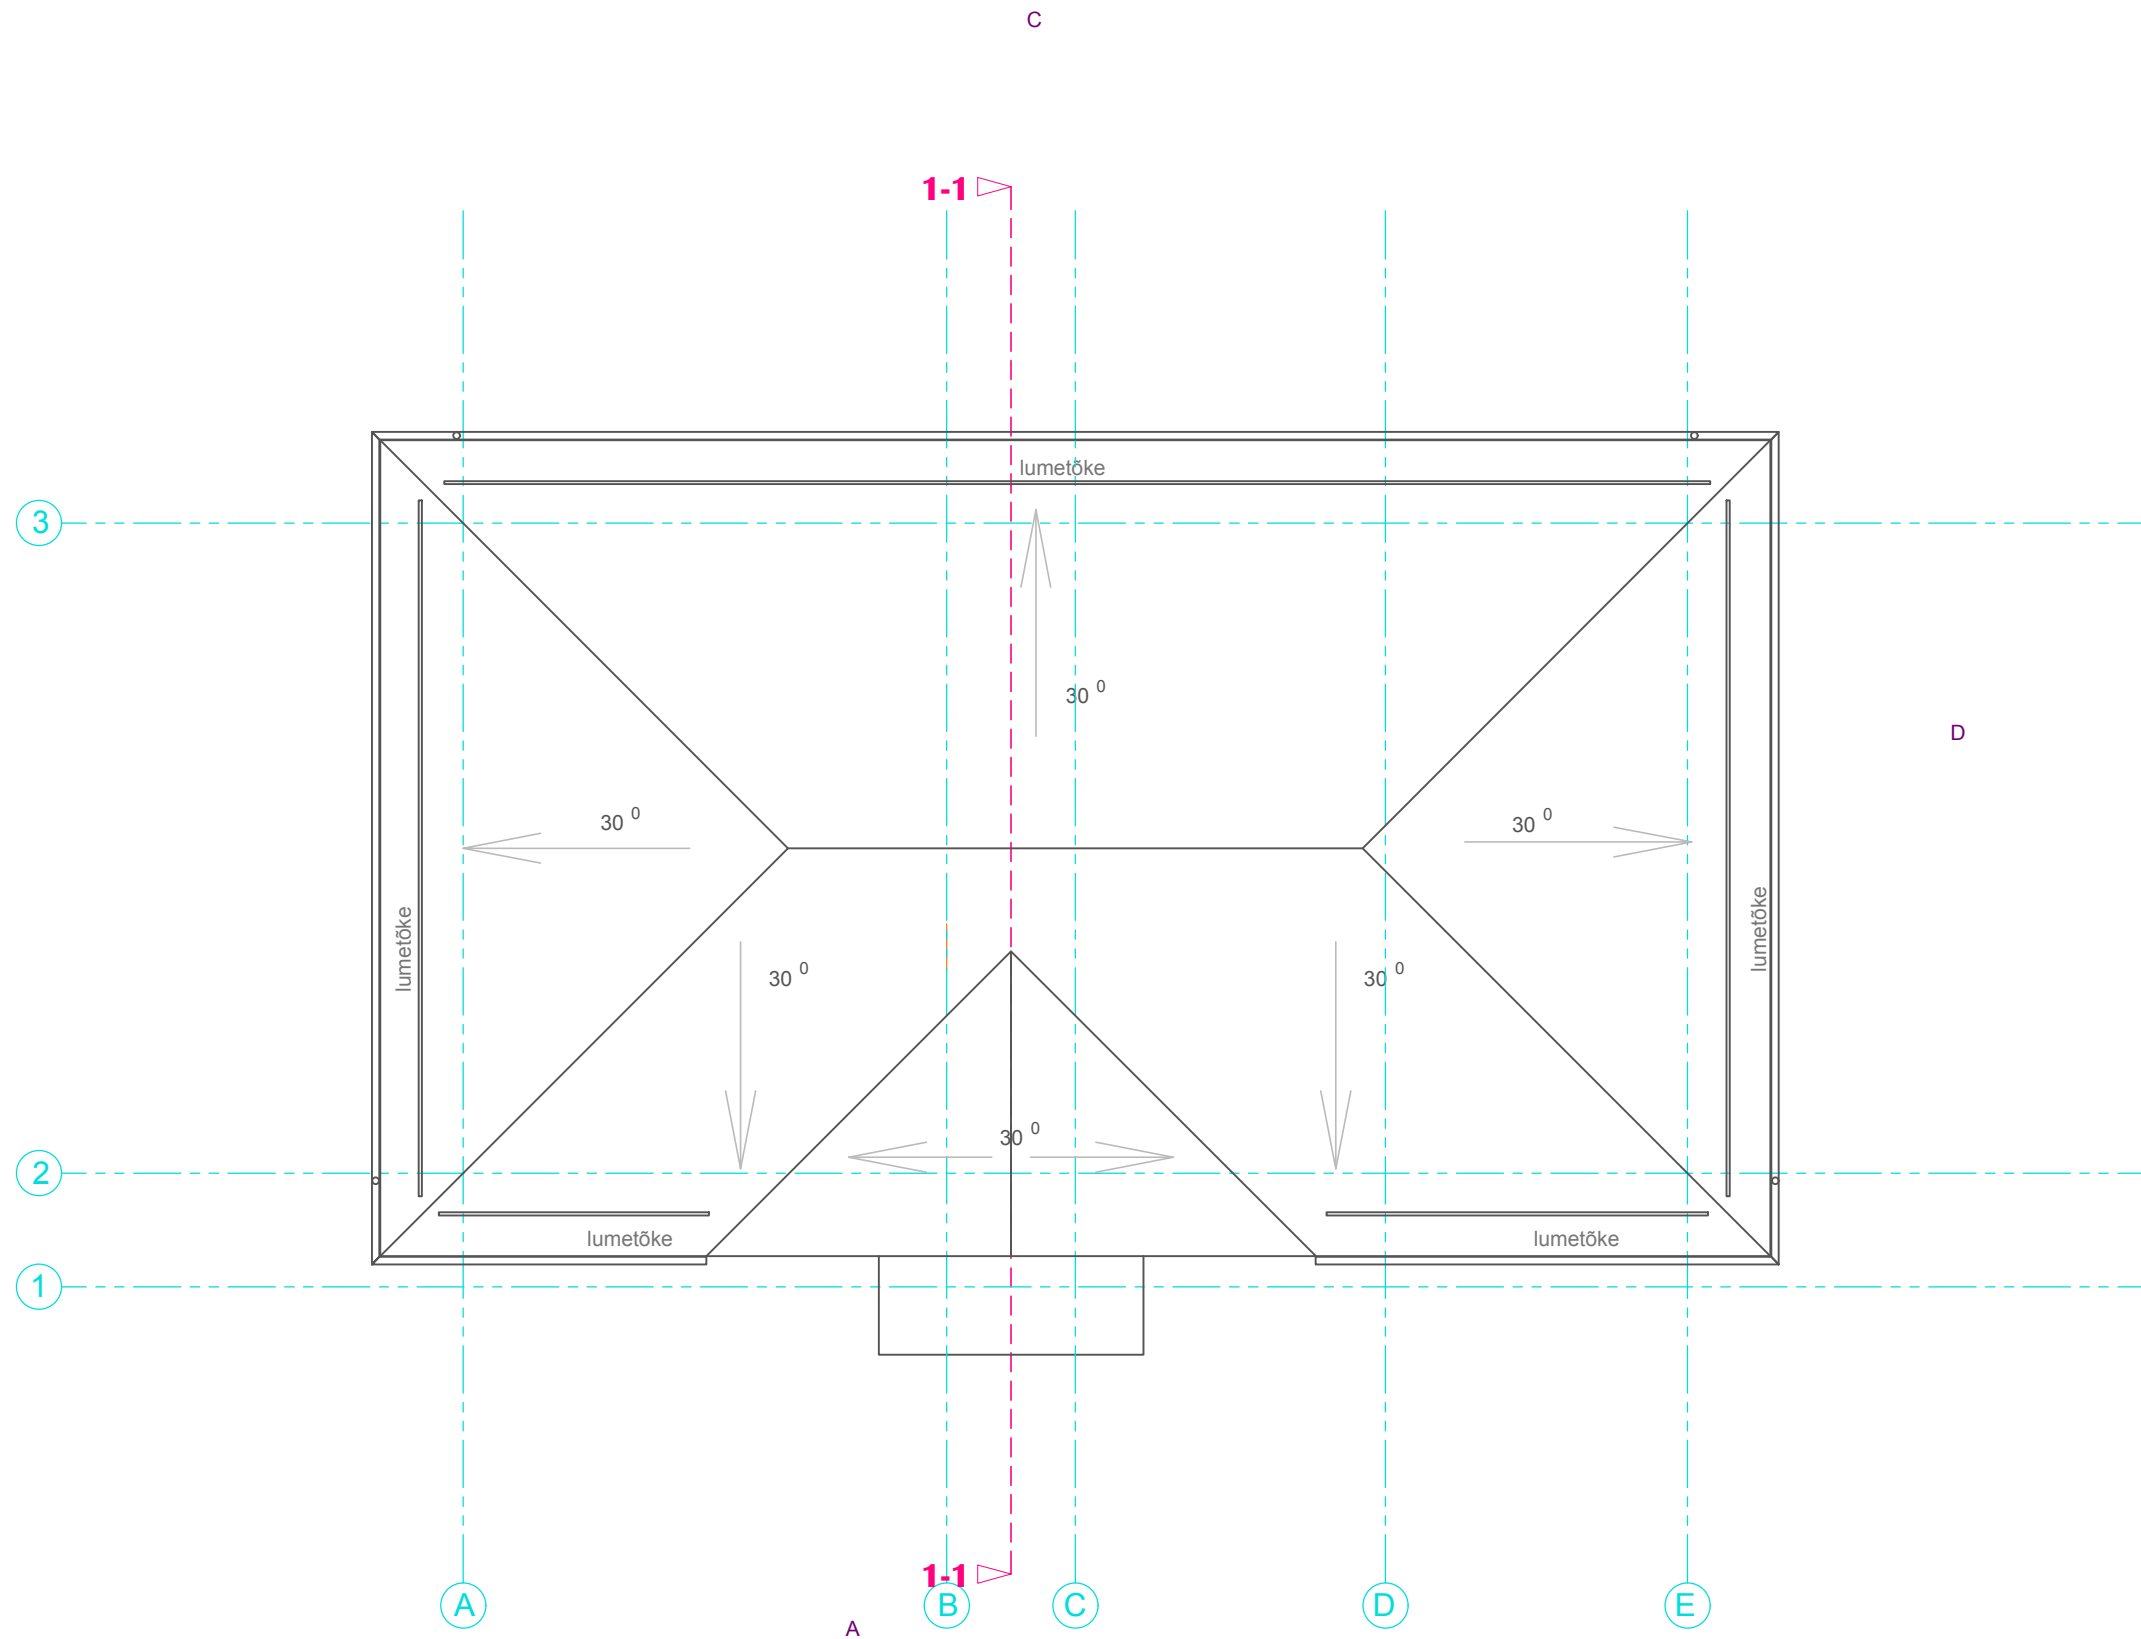

m 1/100

1713	objekt:			
EP		pr. autor:		
		kontrollis:		
		tellijä:		
		KATUSEPLAAN		AR-5-03 2018-10-10