


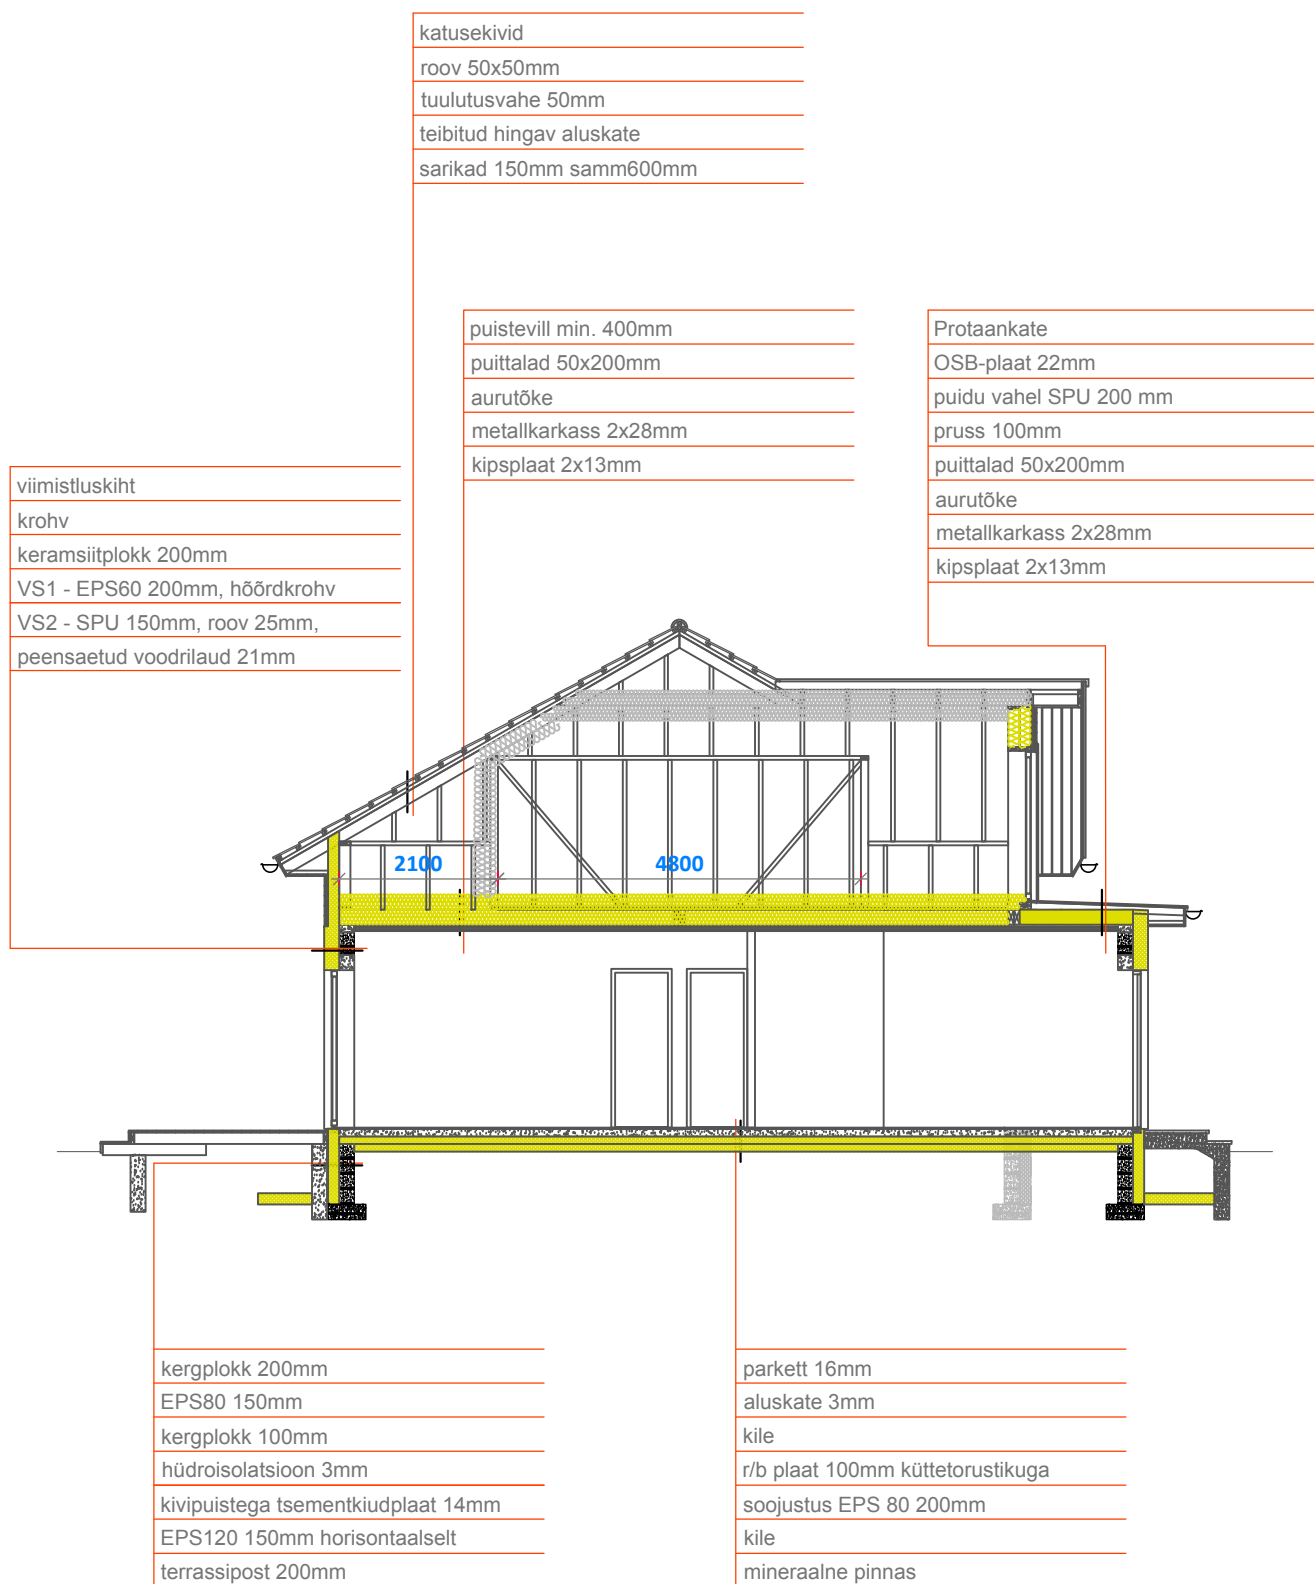

m 1/100

1713	objekt:			
EP	pr. autor:			
	kontrollis:			
	tellijä:			
	LÕIGE 1-1		AR-6-01	2018-10-10