
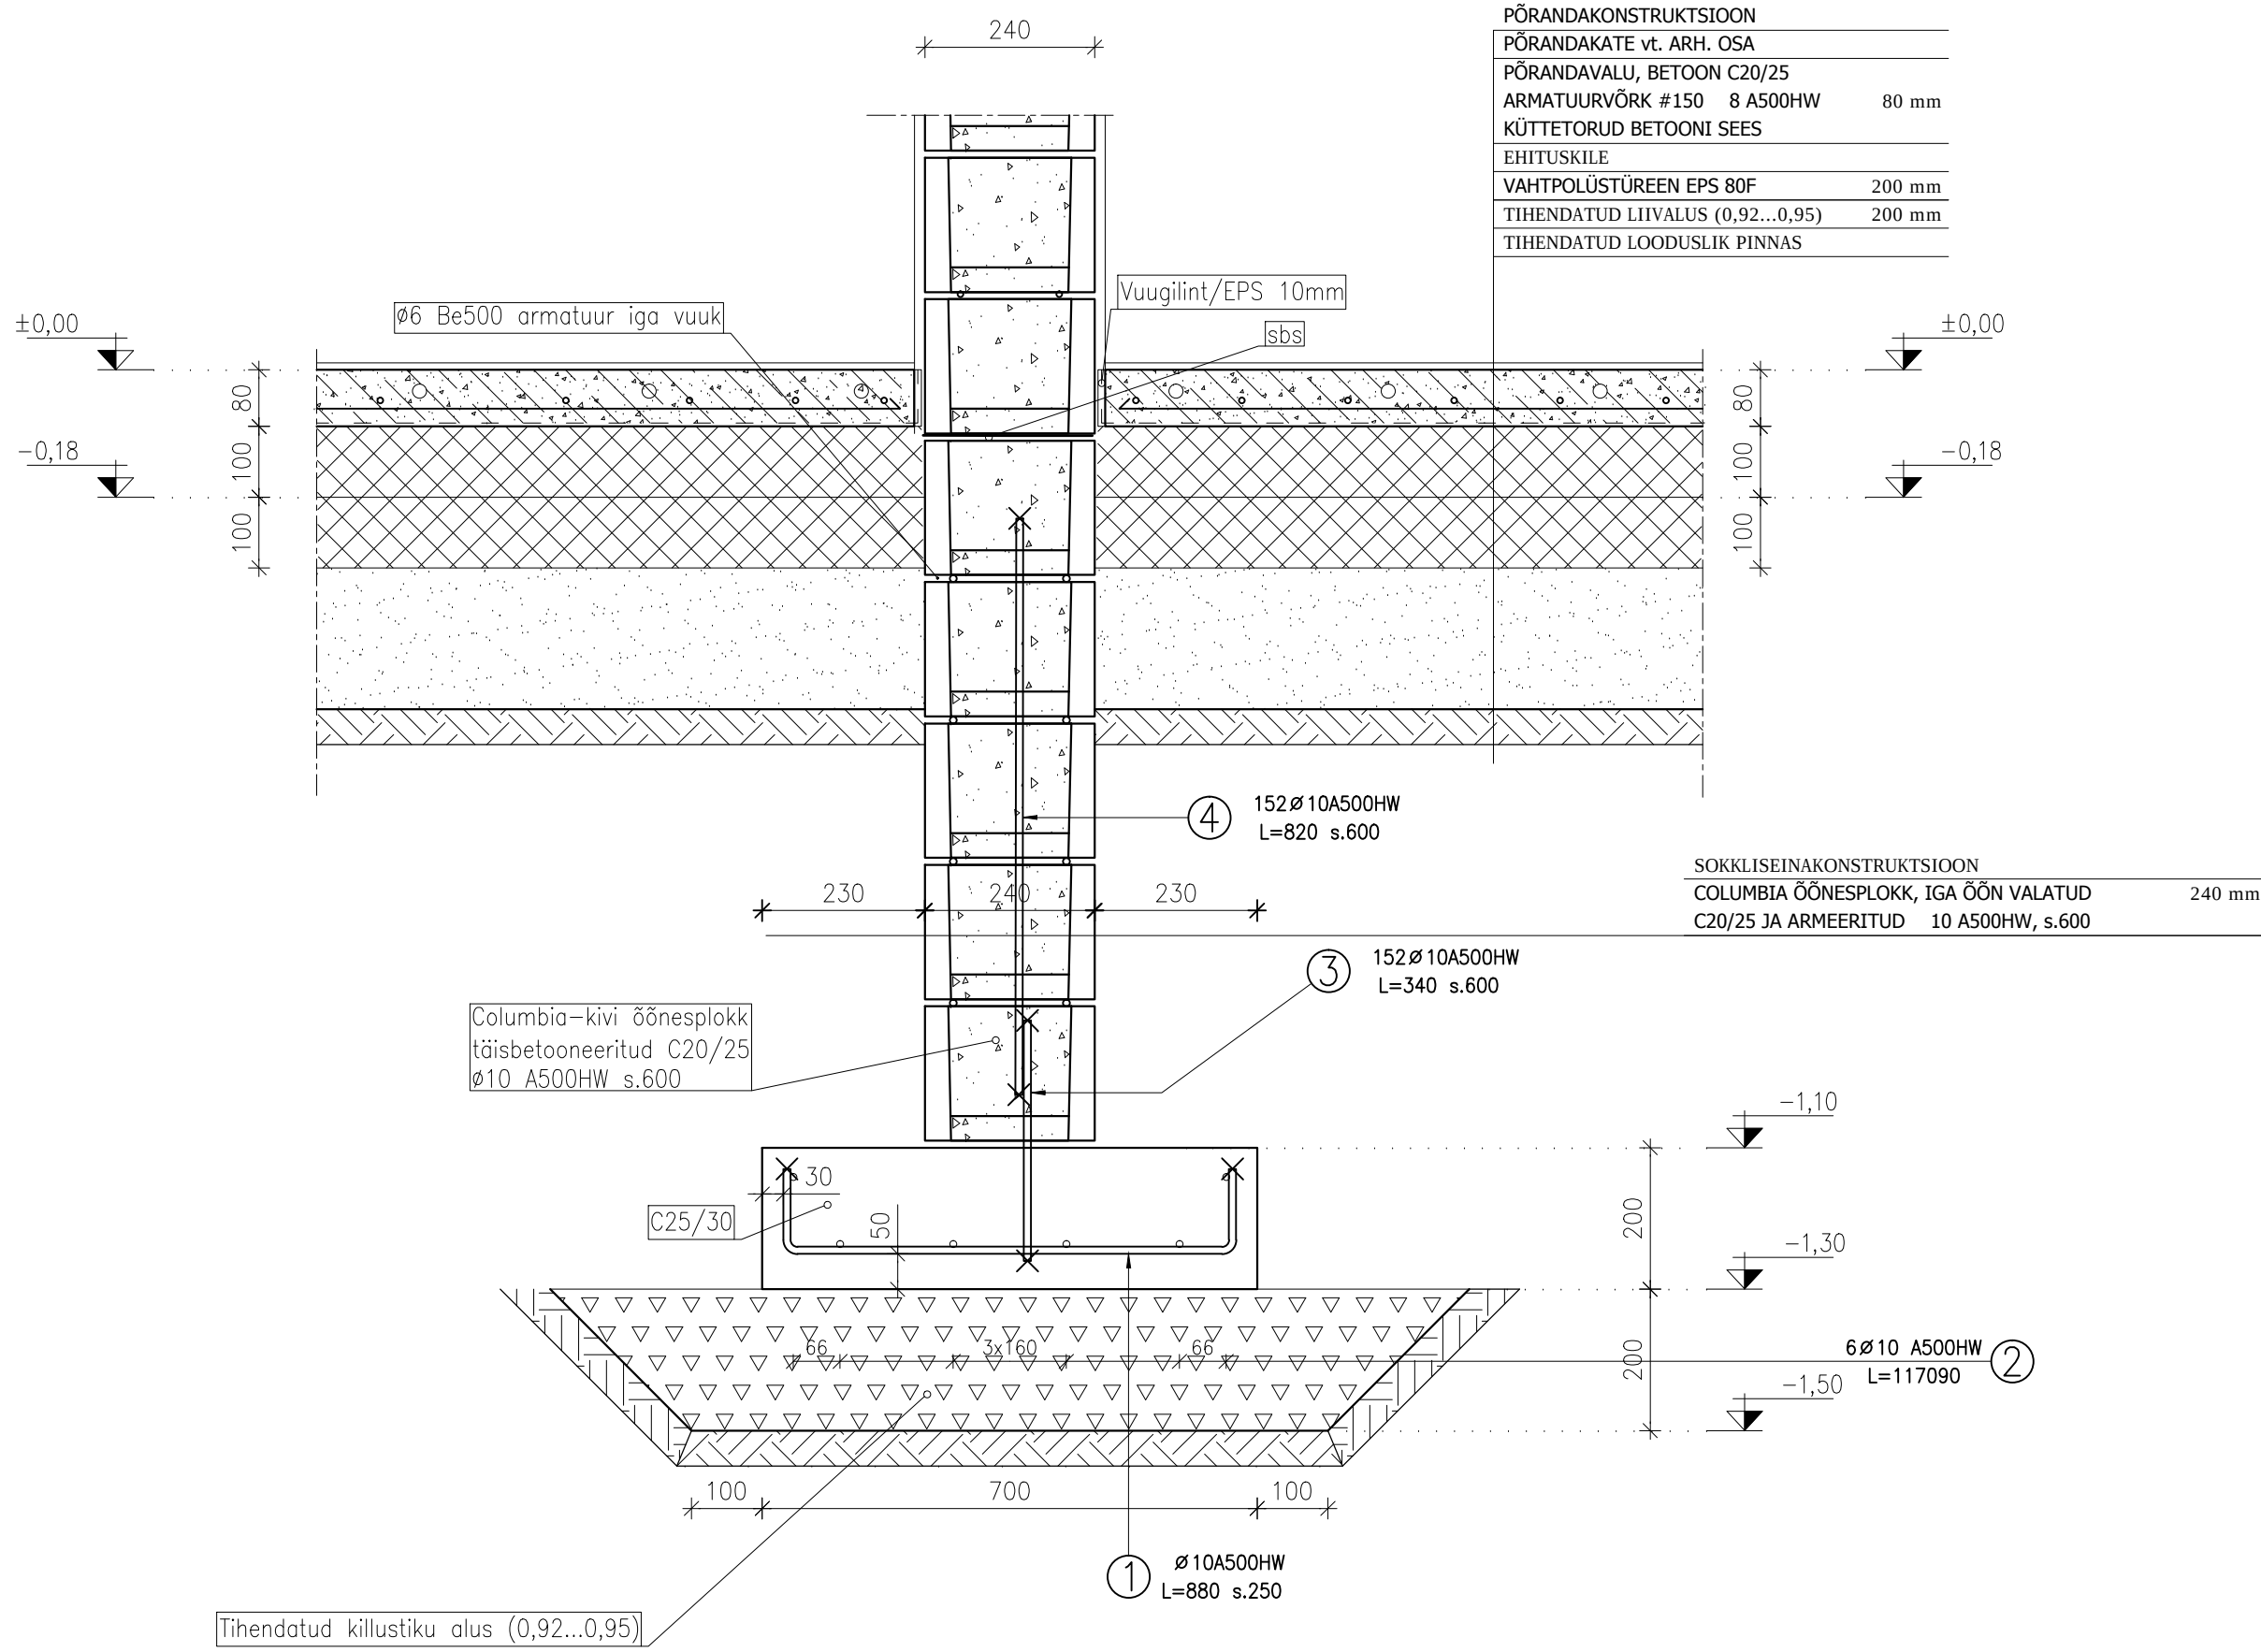
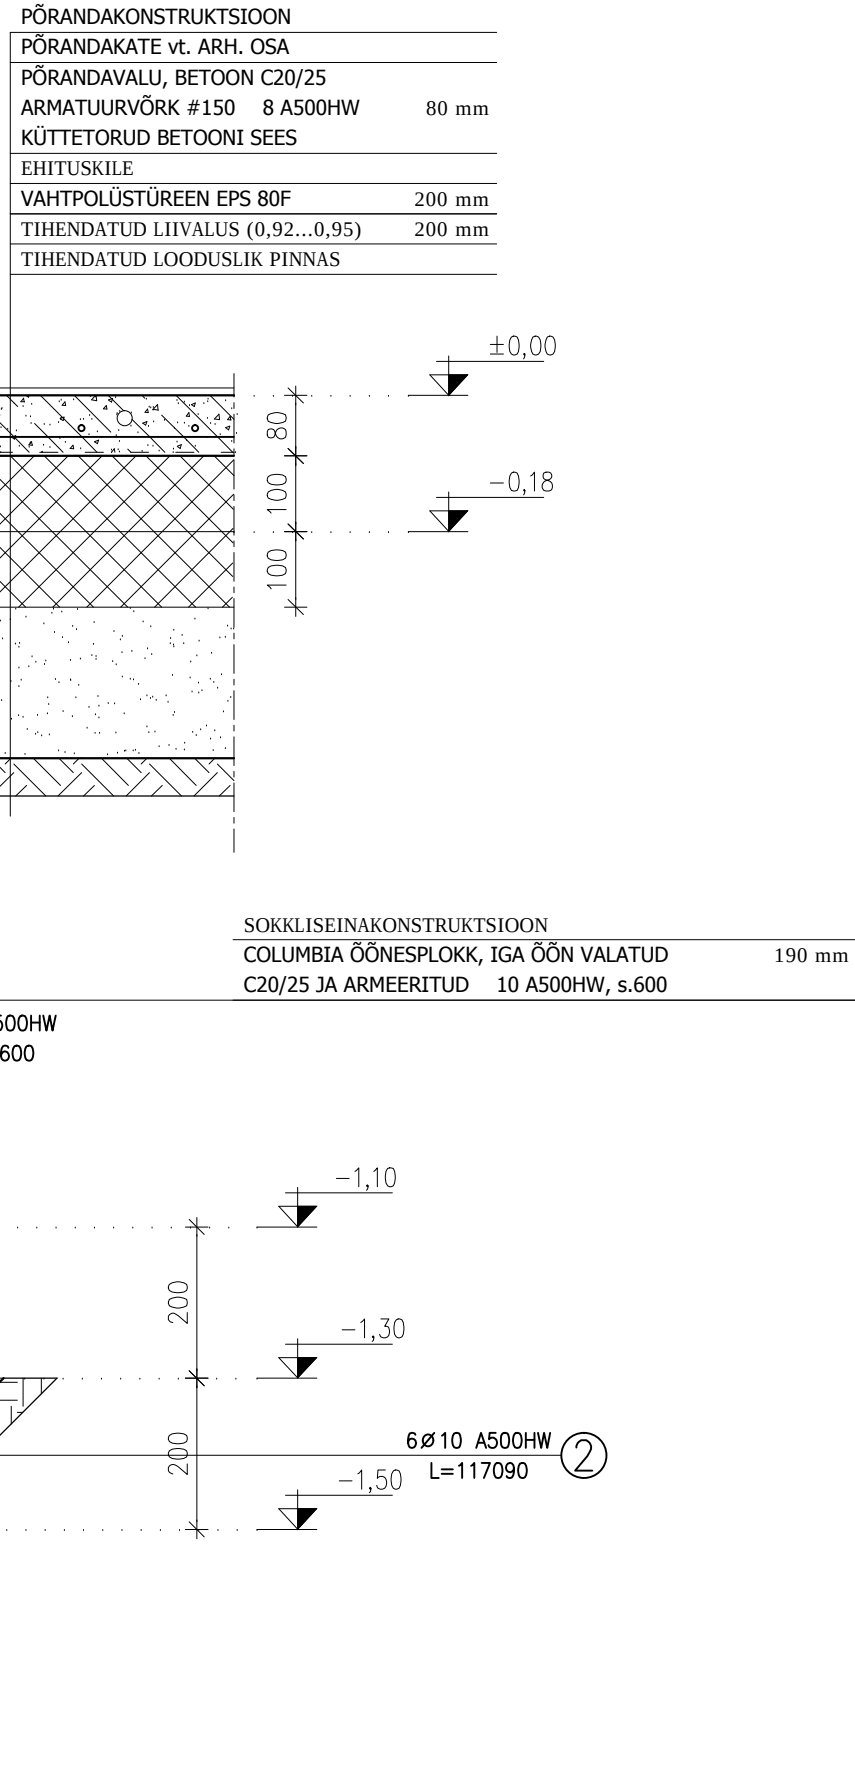
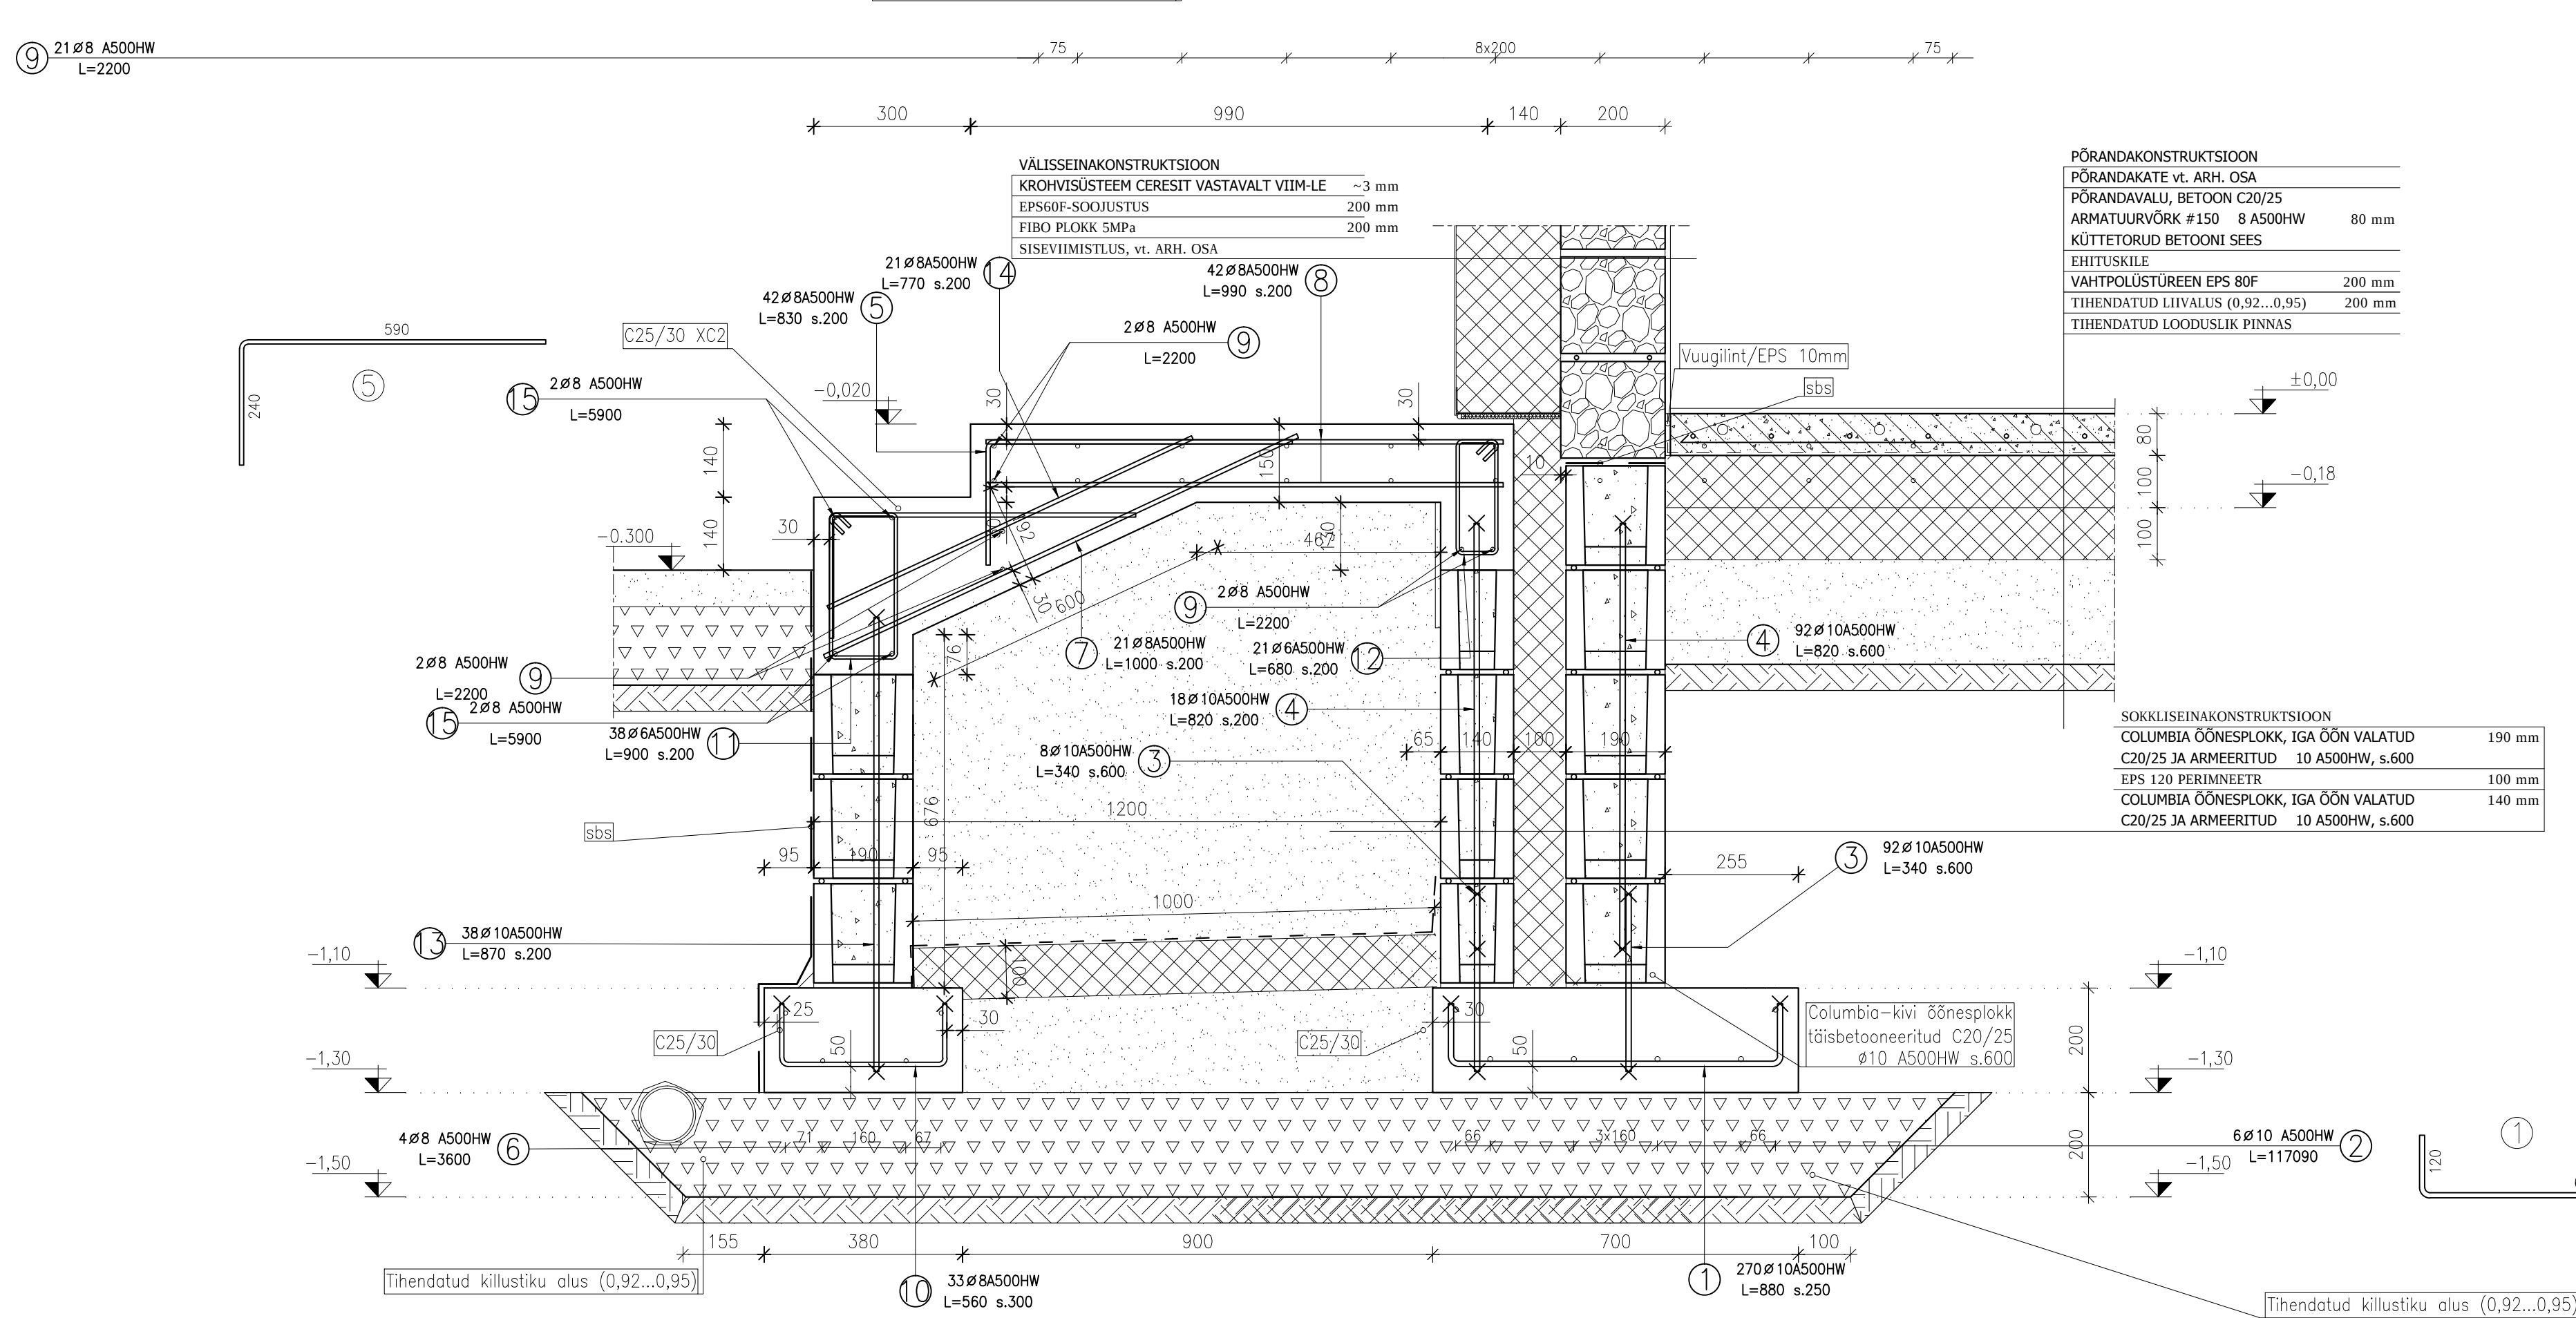
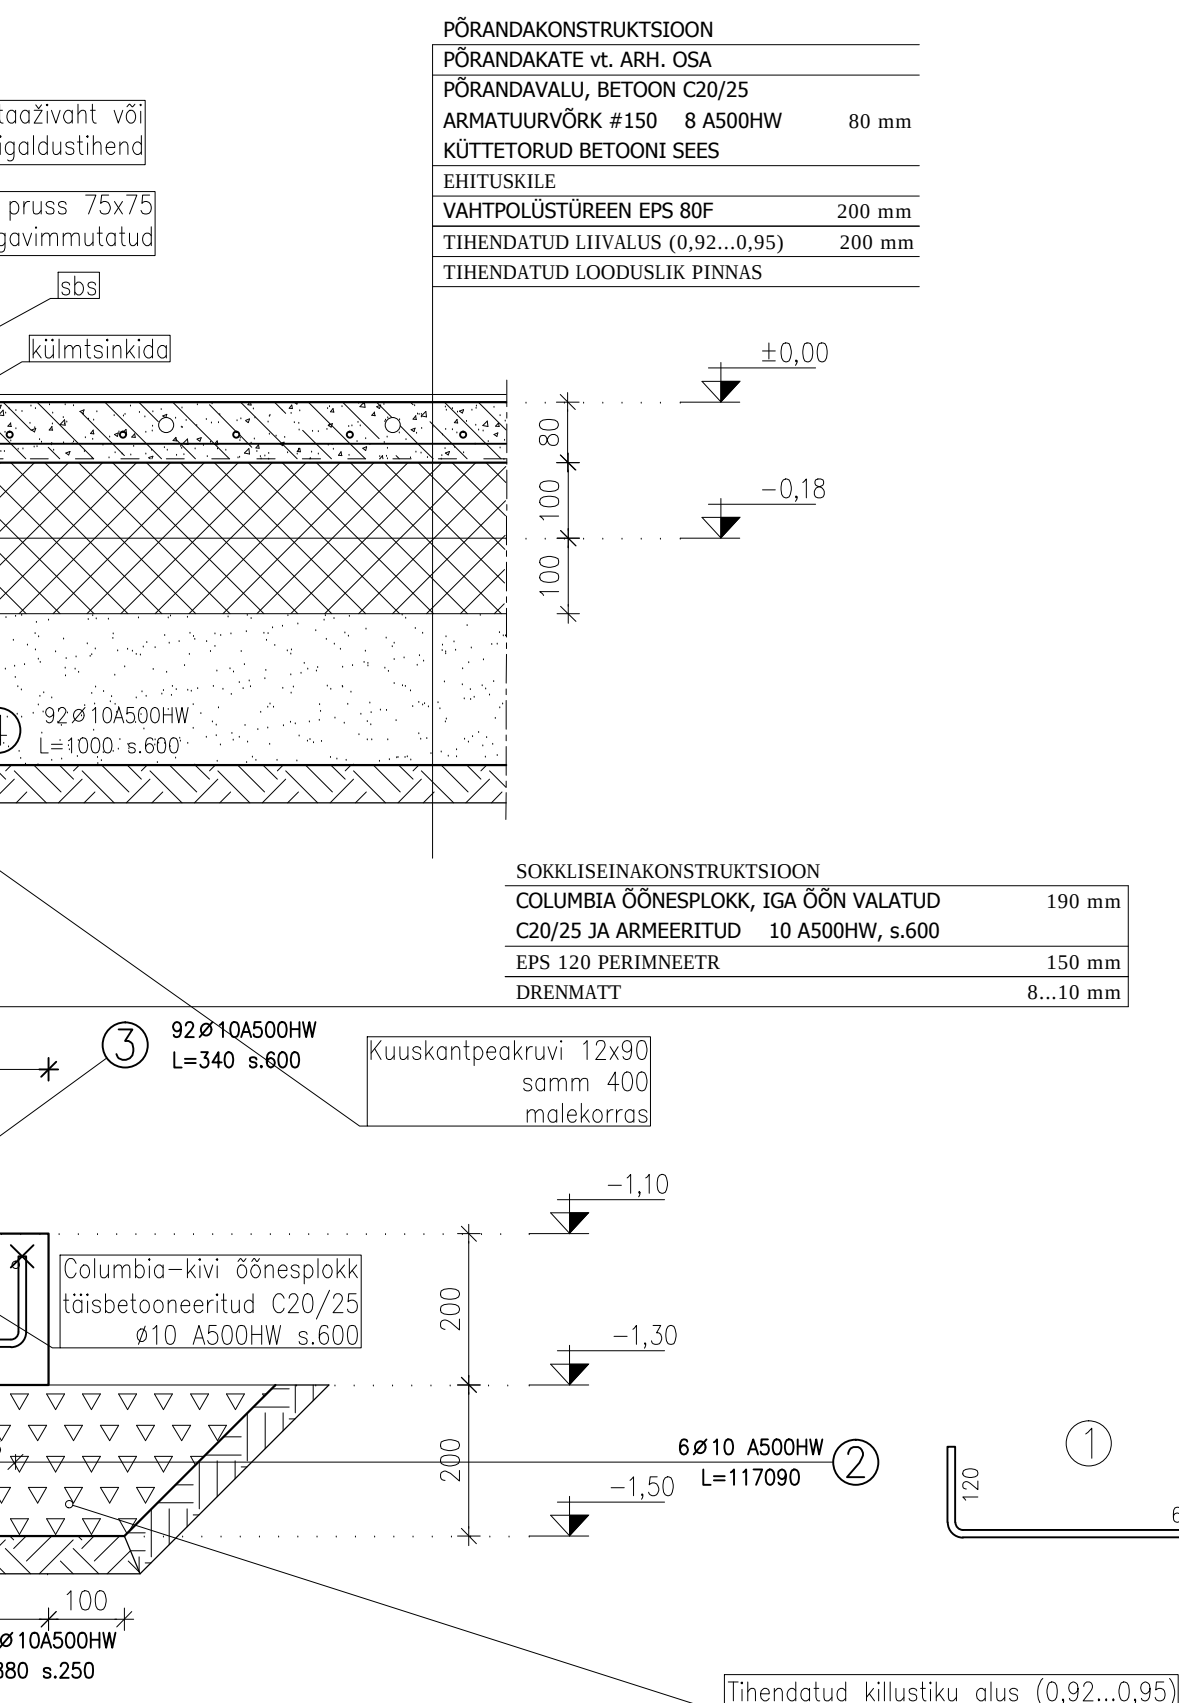


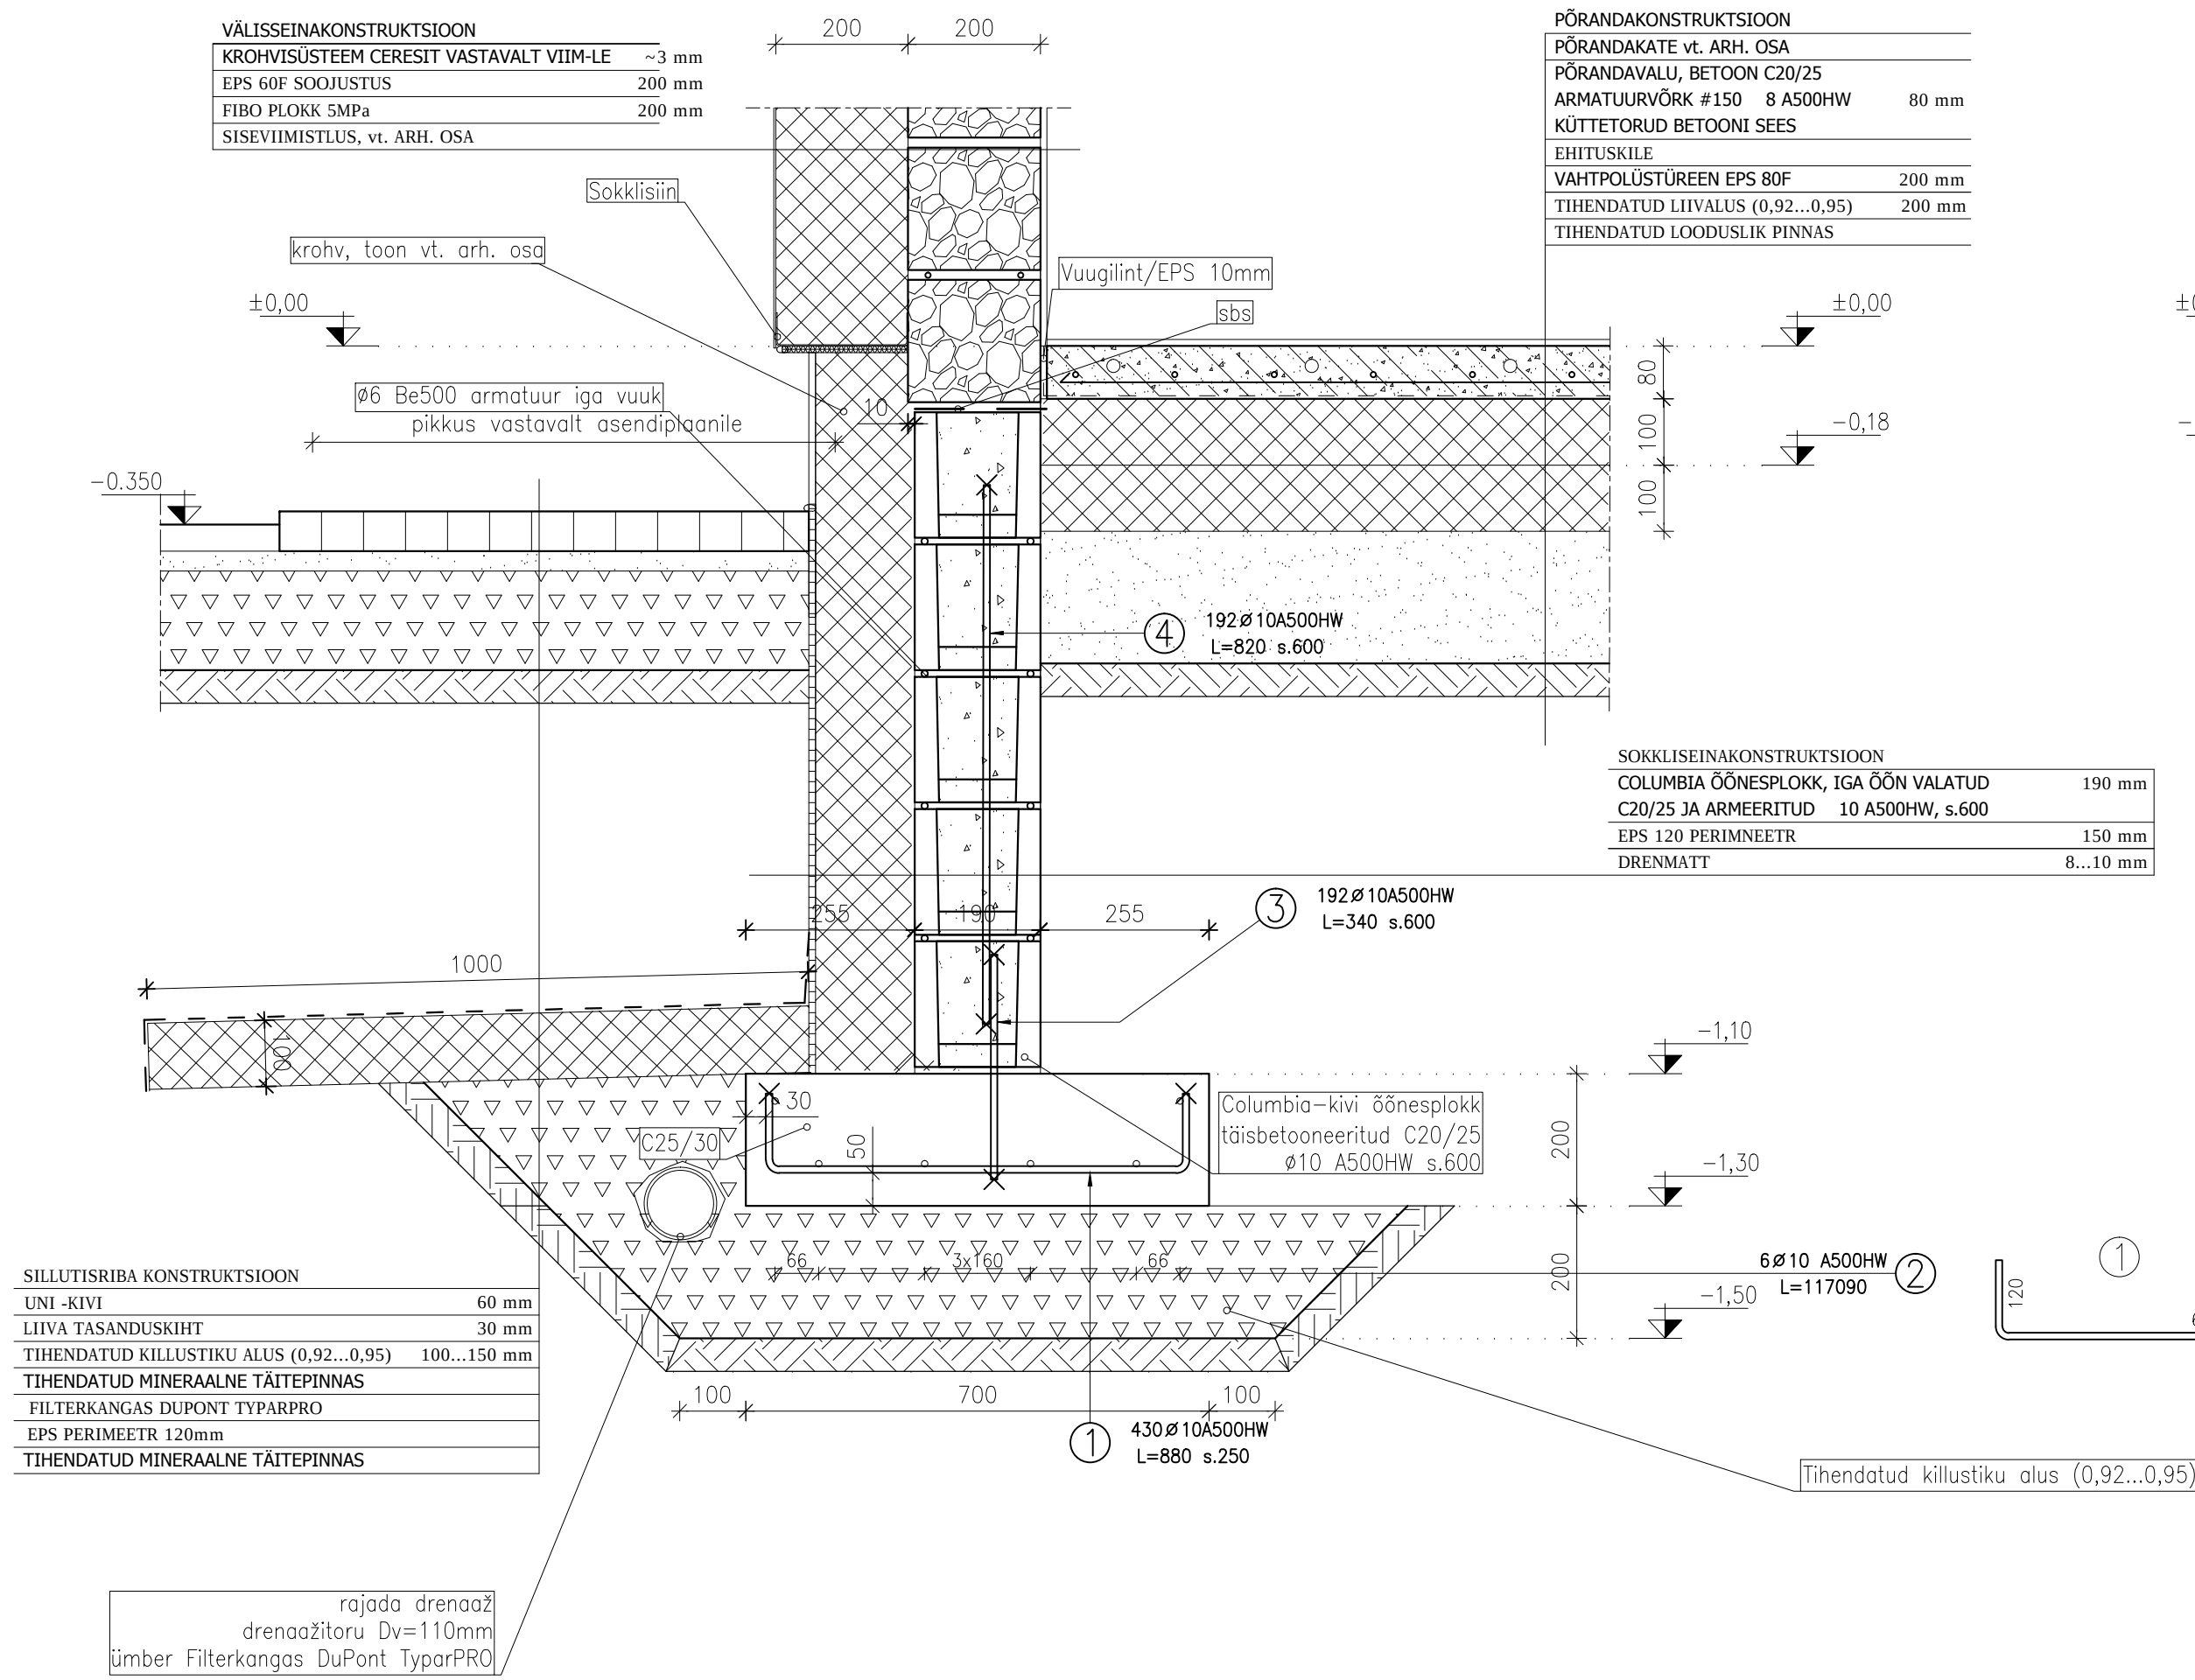

SARRUSTE - SPETSIFIKATSIOON										
Pos.	Nimetus	Arv	Mõrkus.	Teras	ø	Esküis (mm)	A (mm)	B (mm)	C (mm)	Põinde ø (mm)
		Moss (kg)								
1	ø 10 A500HW L=880(mm)	430	233.47	A500HW	10	1200	640	120		a = 20 b = 20
2	ø 10 A500HW L=117090(mm)	6	433.47	A500HW	10	1200	9		9090	
3	ø 10 A500HW L=340(mm)	208	43.63	A500HW	10	240	340			
4	ø 10 A500HW L=820(mm)	228	115.35	A500HW	10	820	820			
5	ø 8 A500HW L=830(mm)	84	27.54	A500HW	8	590	240	590		a = 16
6	ø 8 A500HW L=3600(mm)	8	11.38	A500HW	8	3600	3600			
7	ø 8 A500HW L=1000(mm)	42	16.59	A500HW	8	1000	1000			
8	ø 8 A500HW L=990(mm)	84	32.85	A500HW	8	990	990			
9	ø 8 A500HW L=2200(mm)	54	46.93	A500HW	8	2200	2200			
10	ø 8 A500HW L=560(mm)	66	14.60	A500HW	8	560	320	120		a = 16 b = 16
11	ø 6 A500HW L=900(mm)	76	15.18	A500HW	6	900	280	130		a = 12 b = 12
12	ø 6 A500HW L=870(mm)	42	6.34	A500HW	6	870	220	80		a = 12 b = 12 c = 12
13	ø 10 A500HW L=870(mm)	76	40.80	A500HW	10	870	870			
14	ø 8 A500HW L=770(mm)	42	12.77	A500HW	8	770	770			
15	ø 8 A500HW L=5900(mm)	8	18.64	A500HW	8	5900	5900			

	KOKKUVOTE			
	A500HW			
	ø 6	ø 8	ø 10	Kokku
Kaal (kg/m)	0.22	0.40	0.62	9
Kogu pikkus (mm)	96960	458980	1404740	1960680
Kogu kaal (kg)	21.53	181.30	866.72	1069.55
Betoon C30/37 (m³)	16.9			

Muudatus		Muudatus kirjeldus		Projektants	
Objekt	Rae vald	Tee nr	K-02	Töö number	1:10
Tallinn	Tee nr	K-02	Töö number	1:10	
Joonse nr.		K-02		Arheoloog	Leht/Lehti