




PLAAN +0

1:100

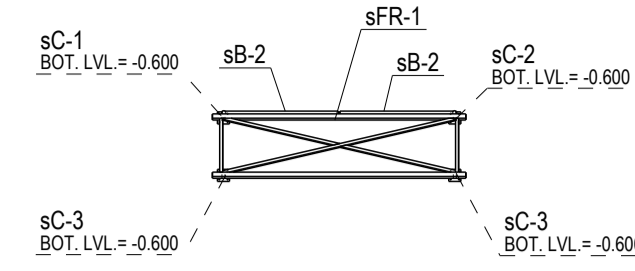


A - A

1:50

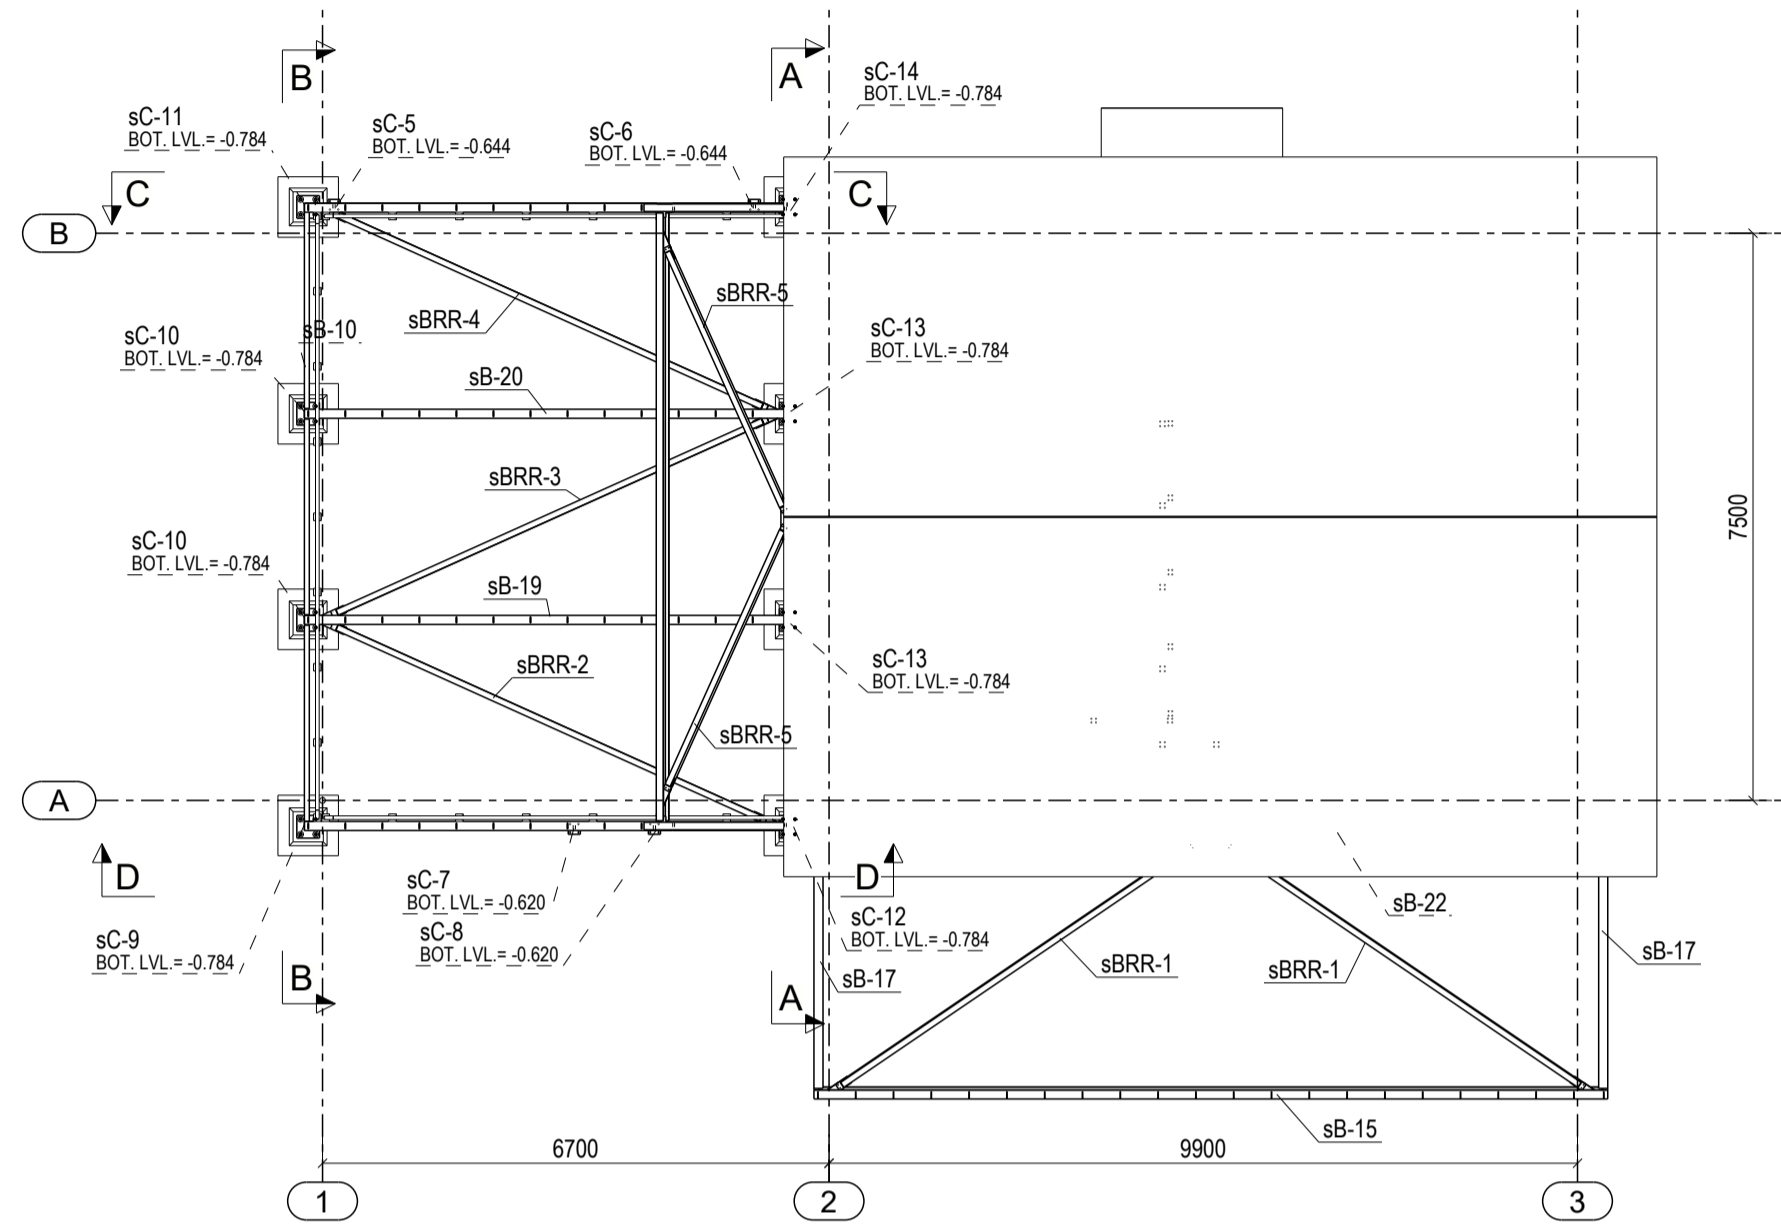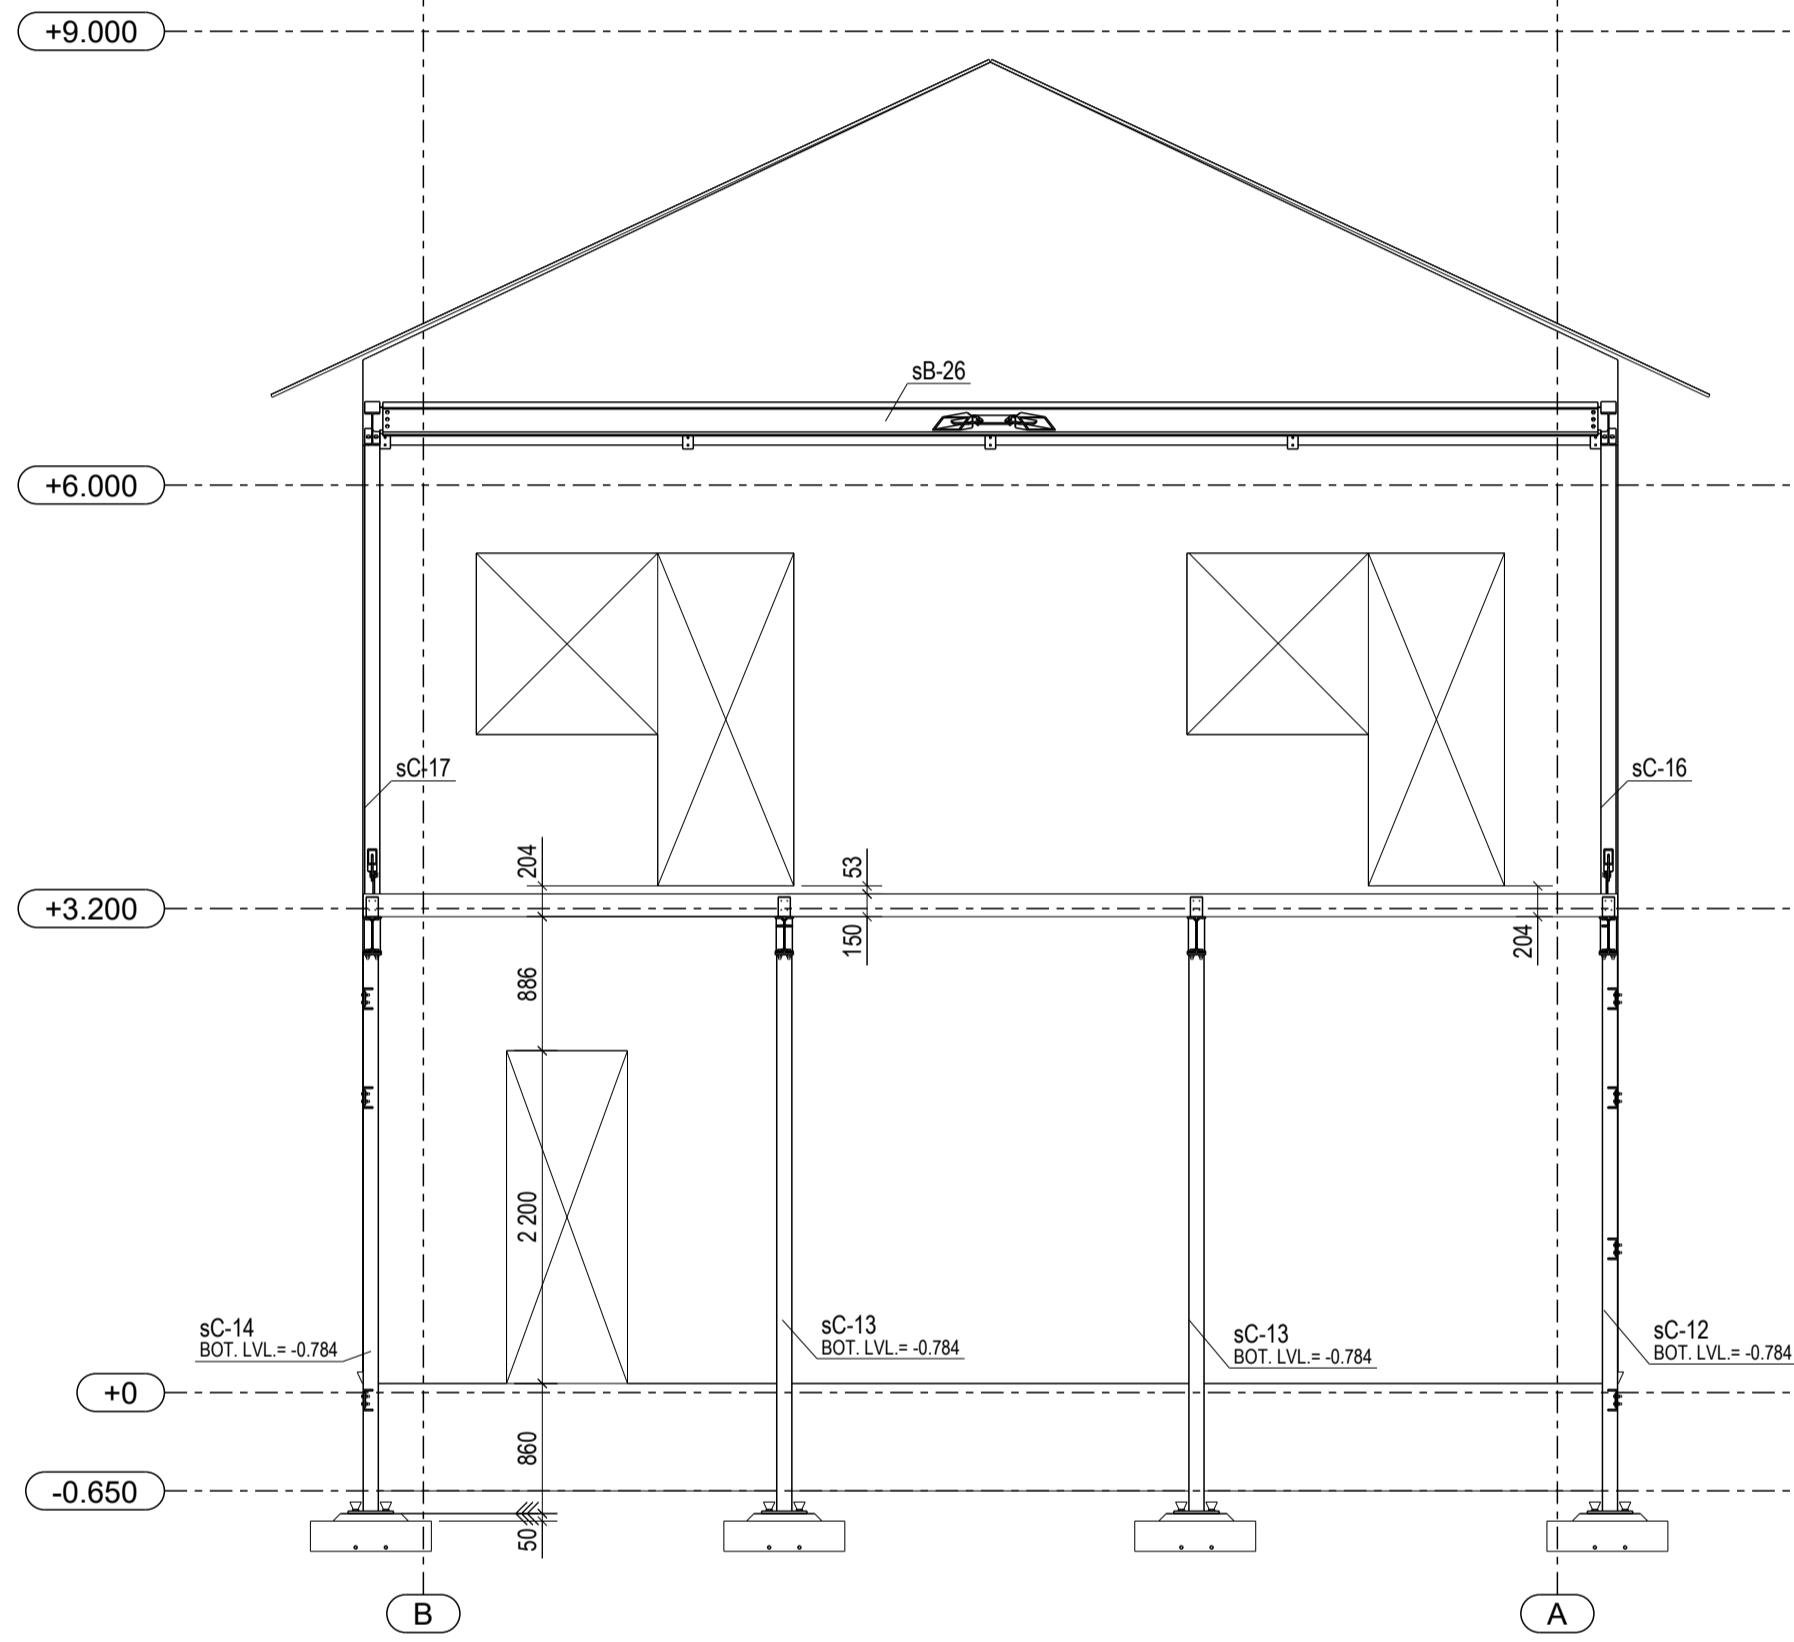


C - C

1:50

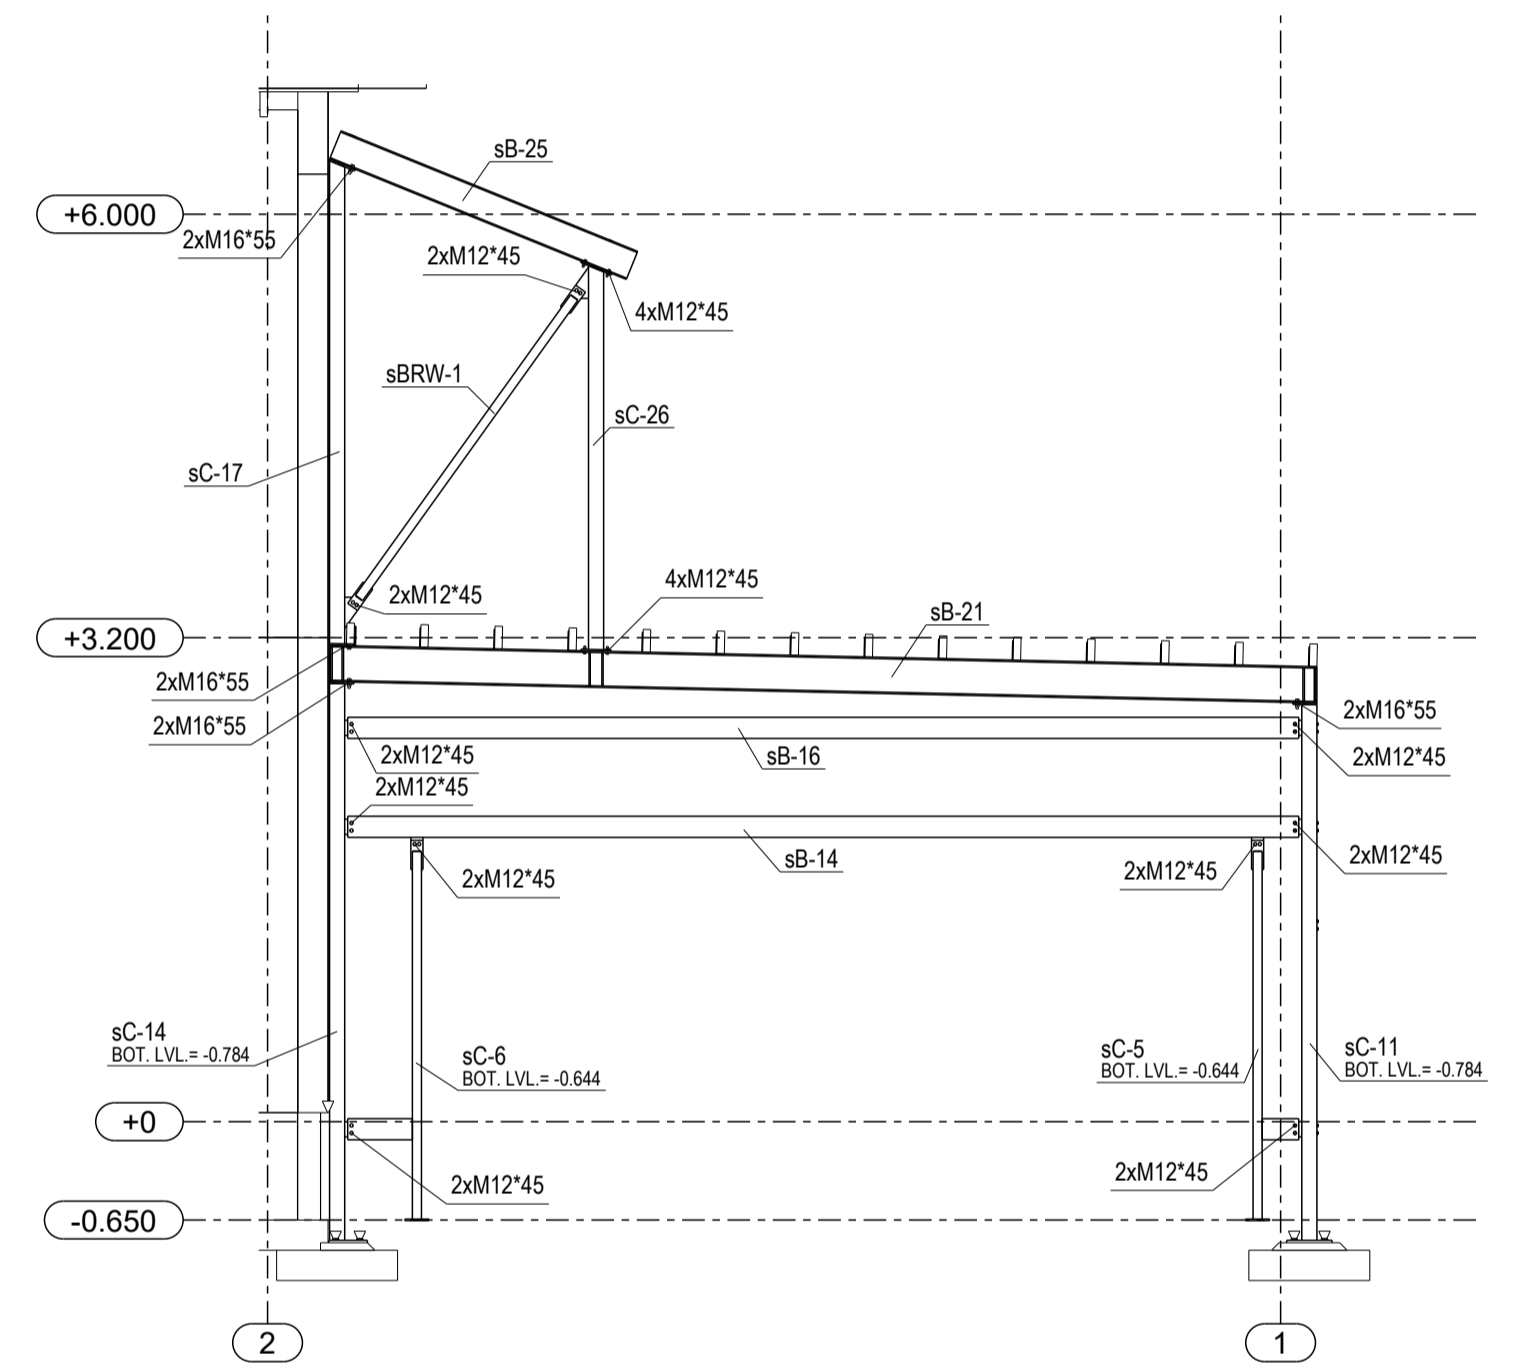

D - D

1:50

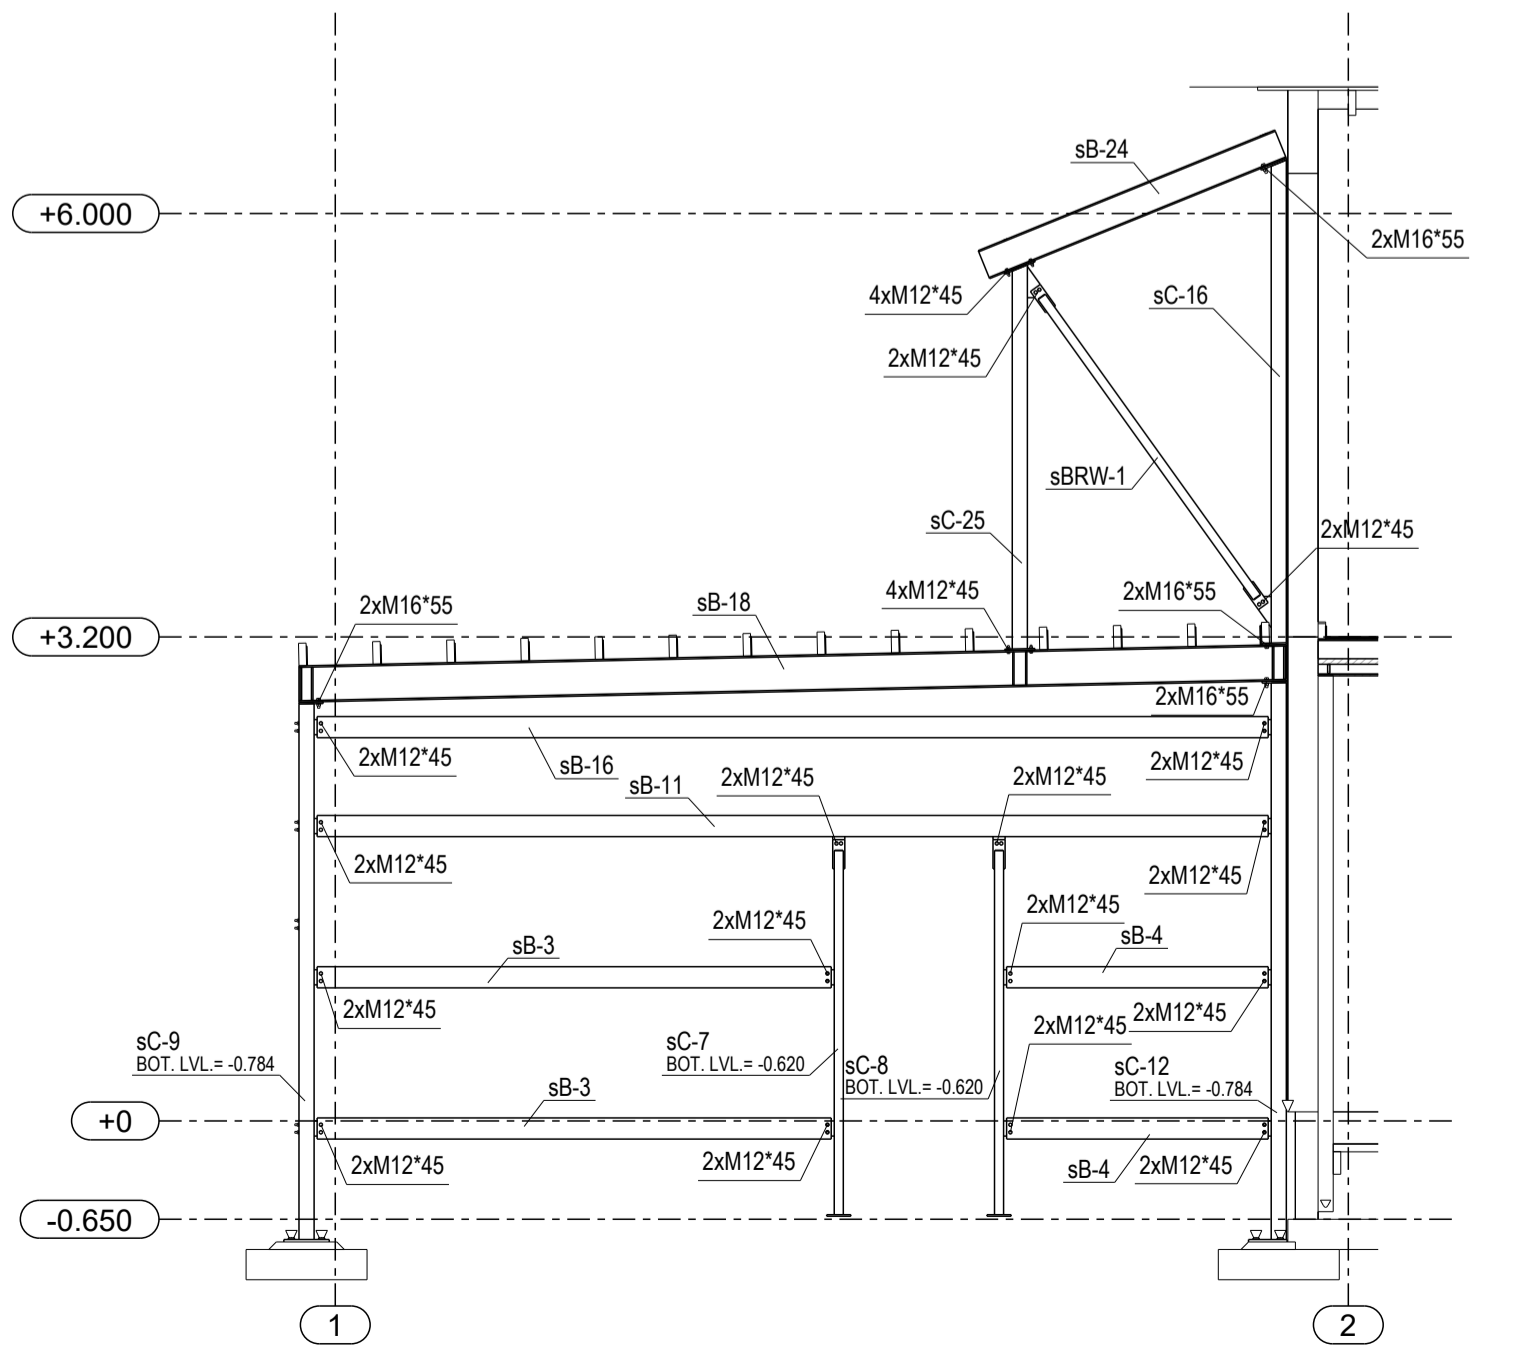

B - B

1:50

