



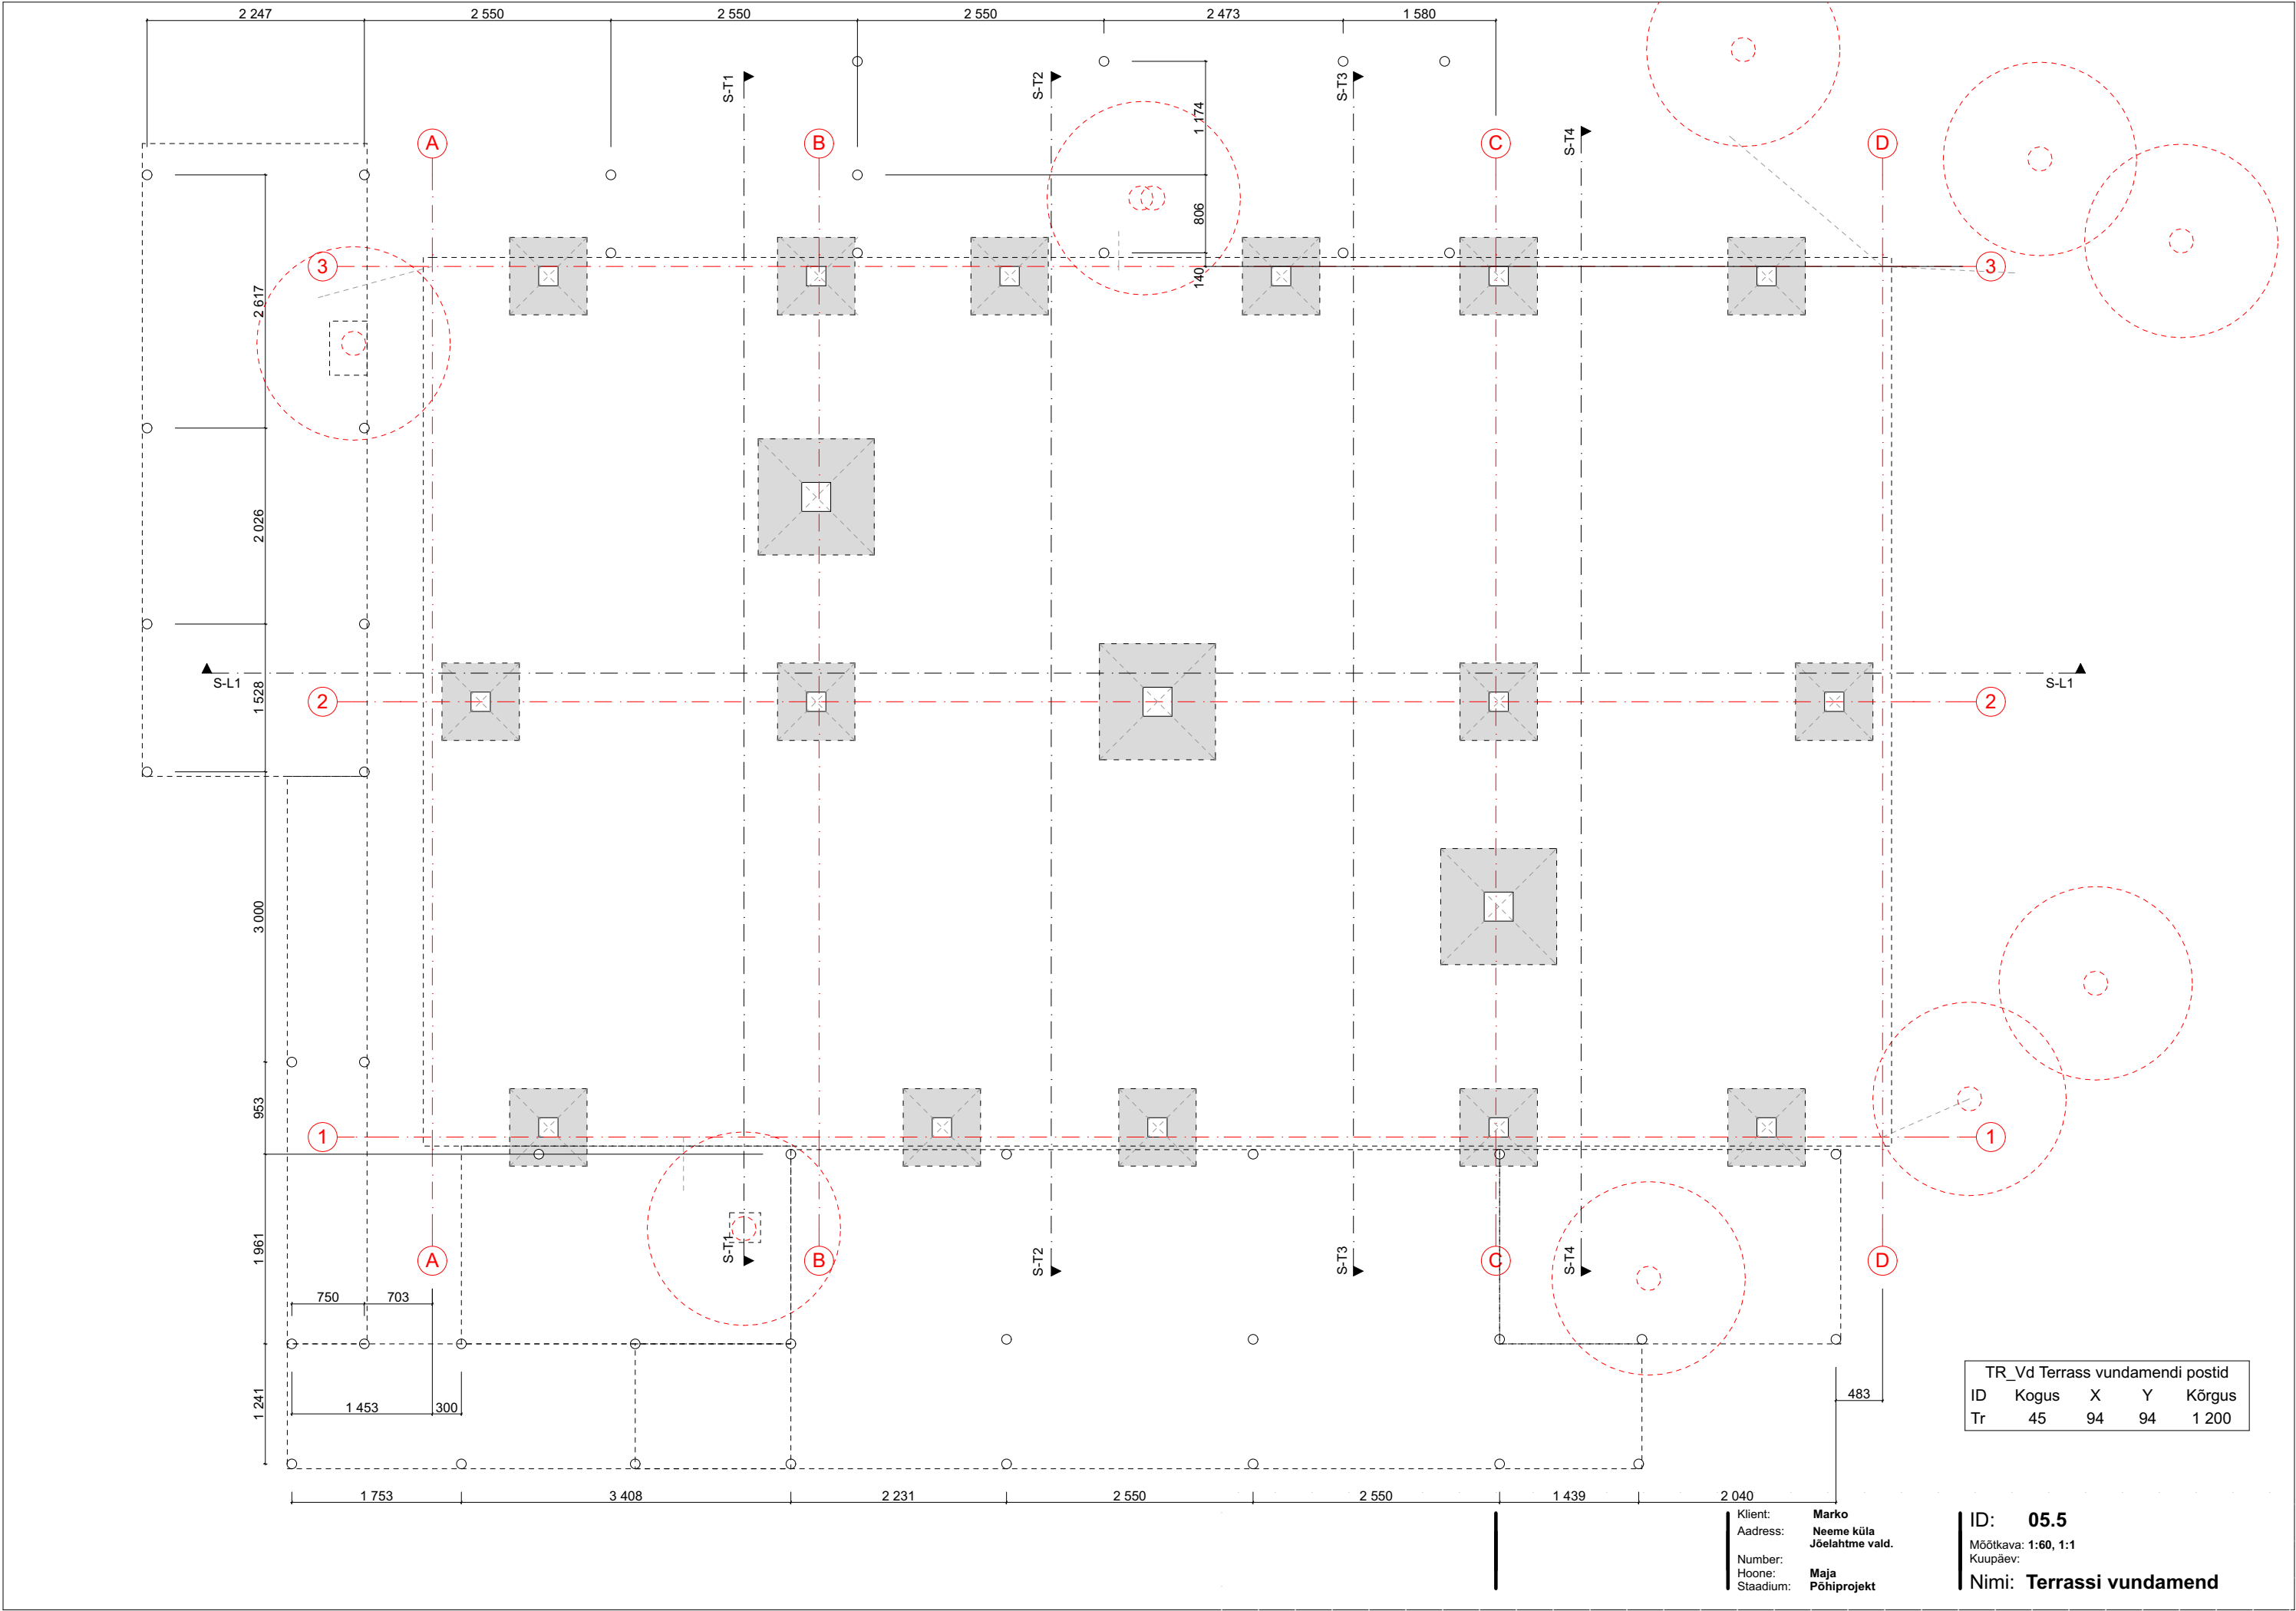

TR_Vd Terrassi vundamendi postid				
ID	Kogus	X	Y	Kõrgus
Tr	45	94	94	1 200

Klient: Marko
Address: Neeme küla
Jõelähtme vald.
Number: Maja
Hoone: Põhiprojekt
Stadium:

ID: 05.5
Möötkava: 1:60, 1:1
Kuupäev:
Nimi: Terrassi vundamend

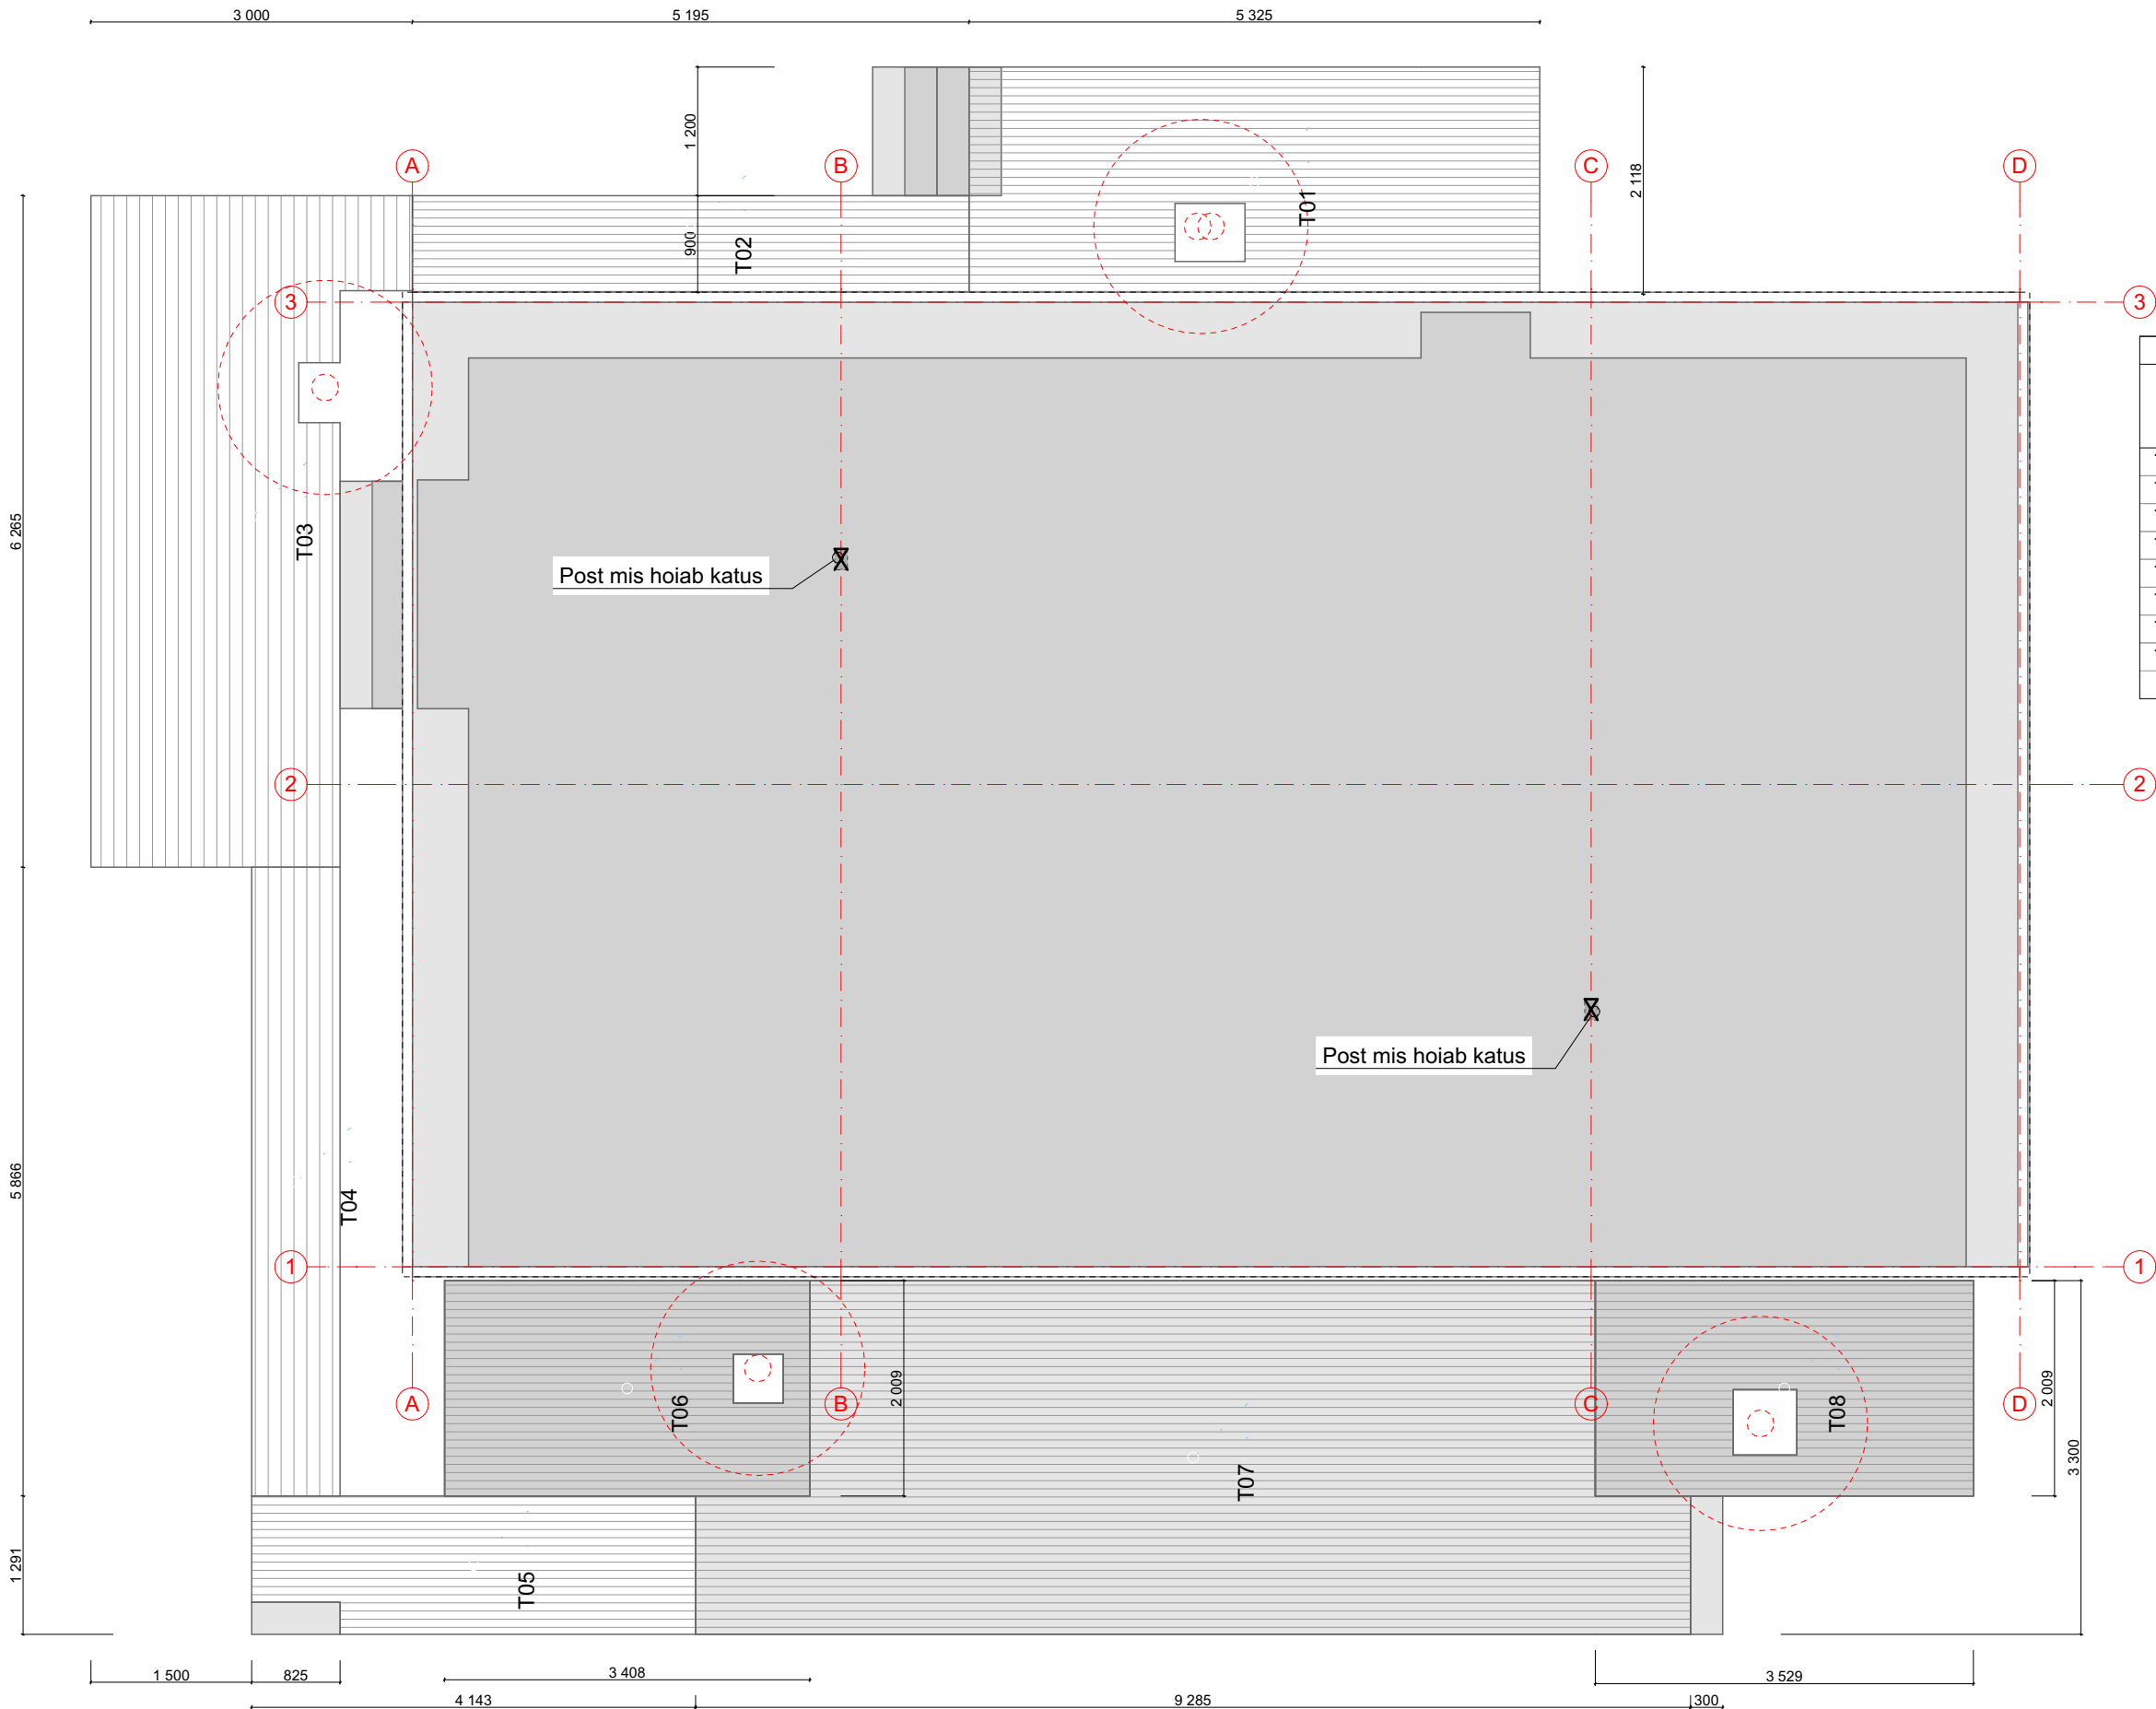

TR Terrass platvormid				
ID	Paksus (28 + 145mm)	Pind ilma aukudeta	Kõrgus	Perimeter
T01	173	10,9	-34	17 276
T02	173	4,7	-207	12 191
T03	173	14,9	-380	19 301
T04	173	4,8	-380	13 383
T05	173	5,1	-380	10 867
T06	173	6,6	-380	12 679
T07	173	26,7	-380	25 171
T08	173	6,7	-380	13 483
80,4 m²				

Klient: Marko
Aadress: Neeme küla
Jõelahtme vald.
Number: Maja
Hoone: Põhiprojekt
Stadium:

ID: 05.6
Möötkava: 1:65, 1:1
Kuupäev:
Nimi: Terrassi platvorm