



Rangid
ø6 A500H
l=1350

S-1
M 1:25

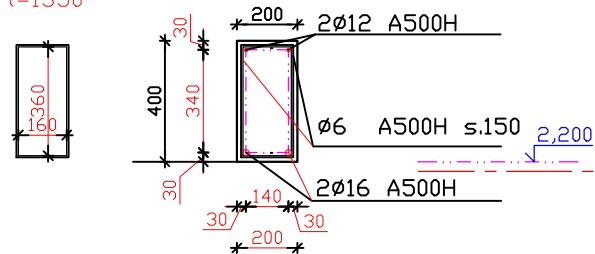


SILLUSTE PLAAN


Mõõt 1:100

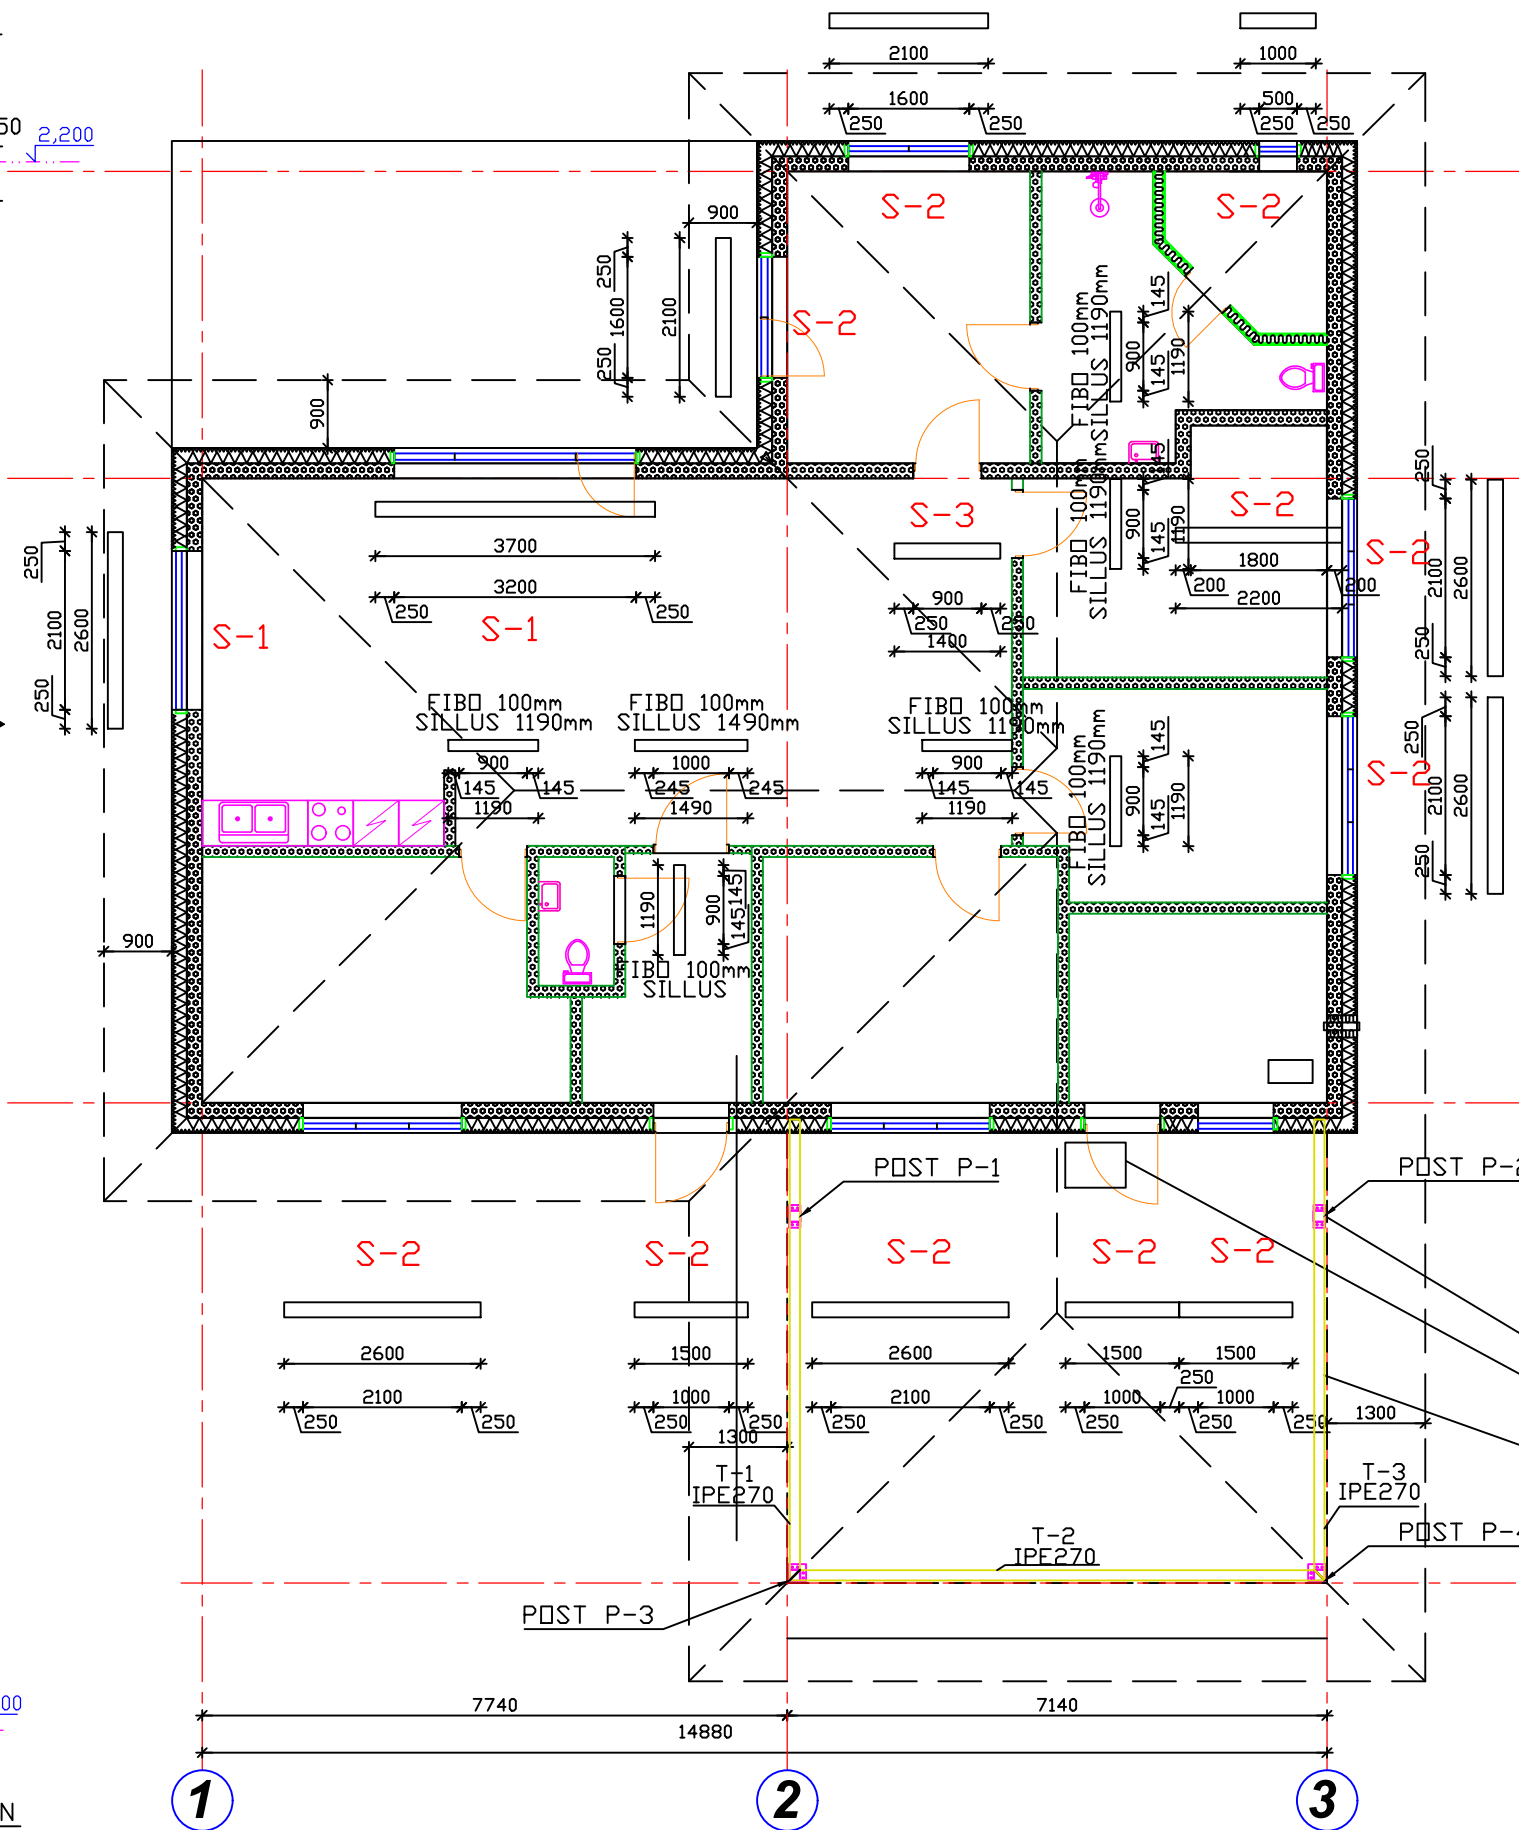


LÕIGE 1-1
Mõõt 1:50

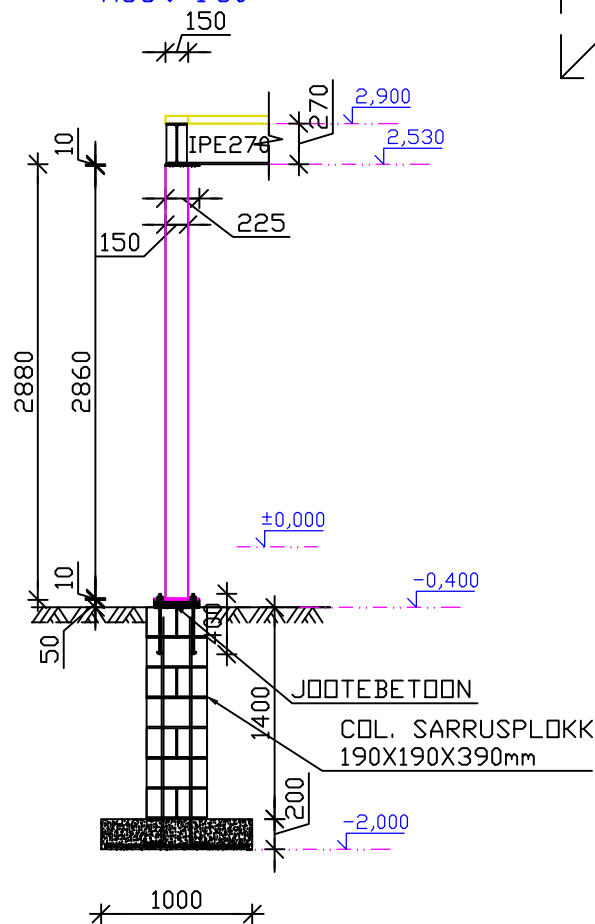


S-2
M 1:25

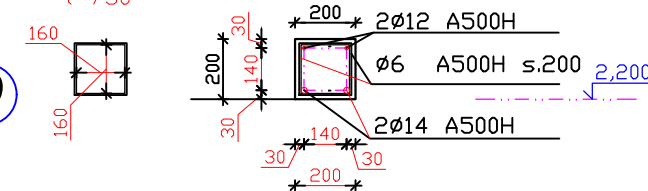

S-3
M 1:25

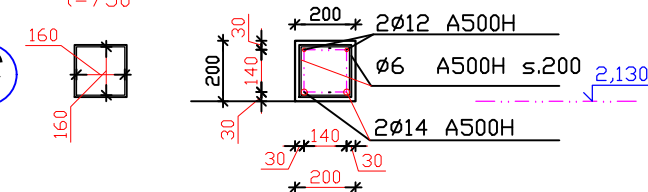

R/B VÖÖ KIVISEINA PEALE

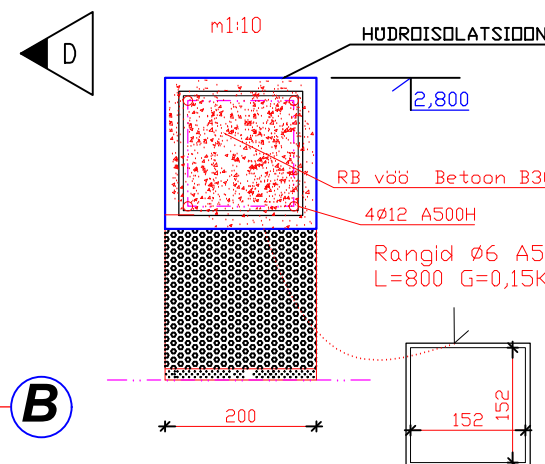

TERASPOST 150X150/6mm, L=2880mm
LUUK VARJUALUSE LAES 600X800mm
IPE270

MÄRKUSED

1. SARRUSE KAITSEKIHT
- TÕURAUDEL 25mm
- KONSTR. SARRUS 15mm
2. JÄTKUPIKKUSED BET. B30

ø5	160
6	200
8	250
10	320
12	380
14	450
16	500
18	600
20	650
22	700
25	800

VÖÖ JA SILLUSTE BETOON B30/37