


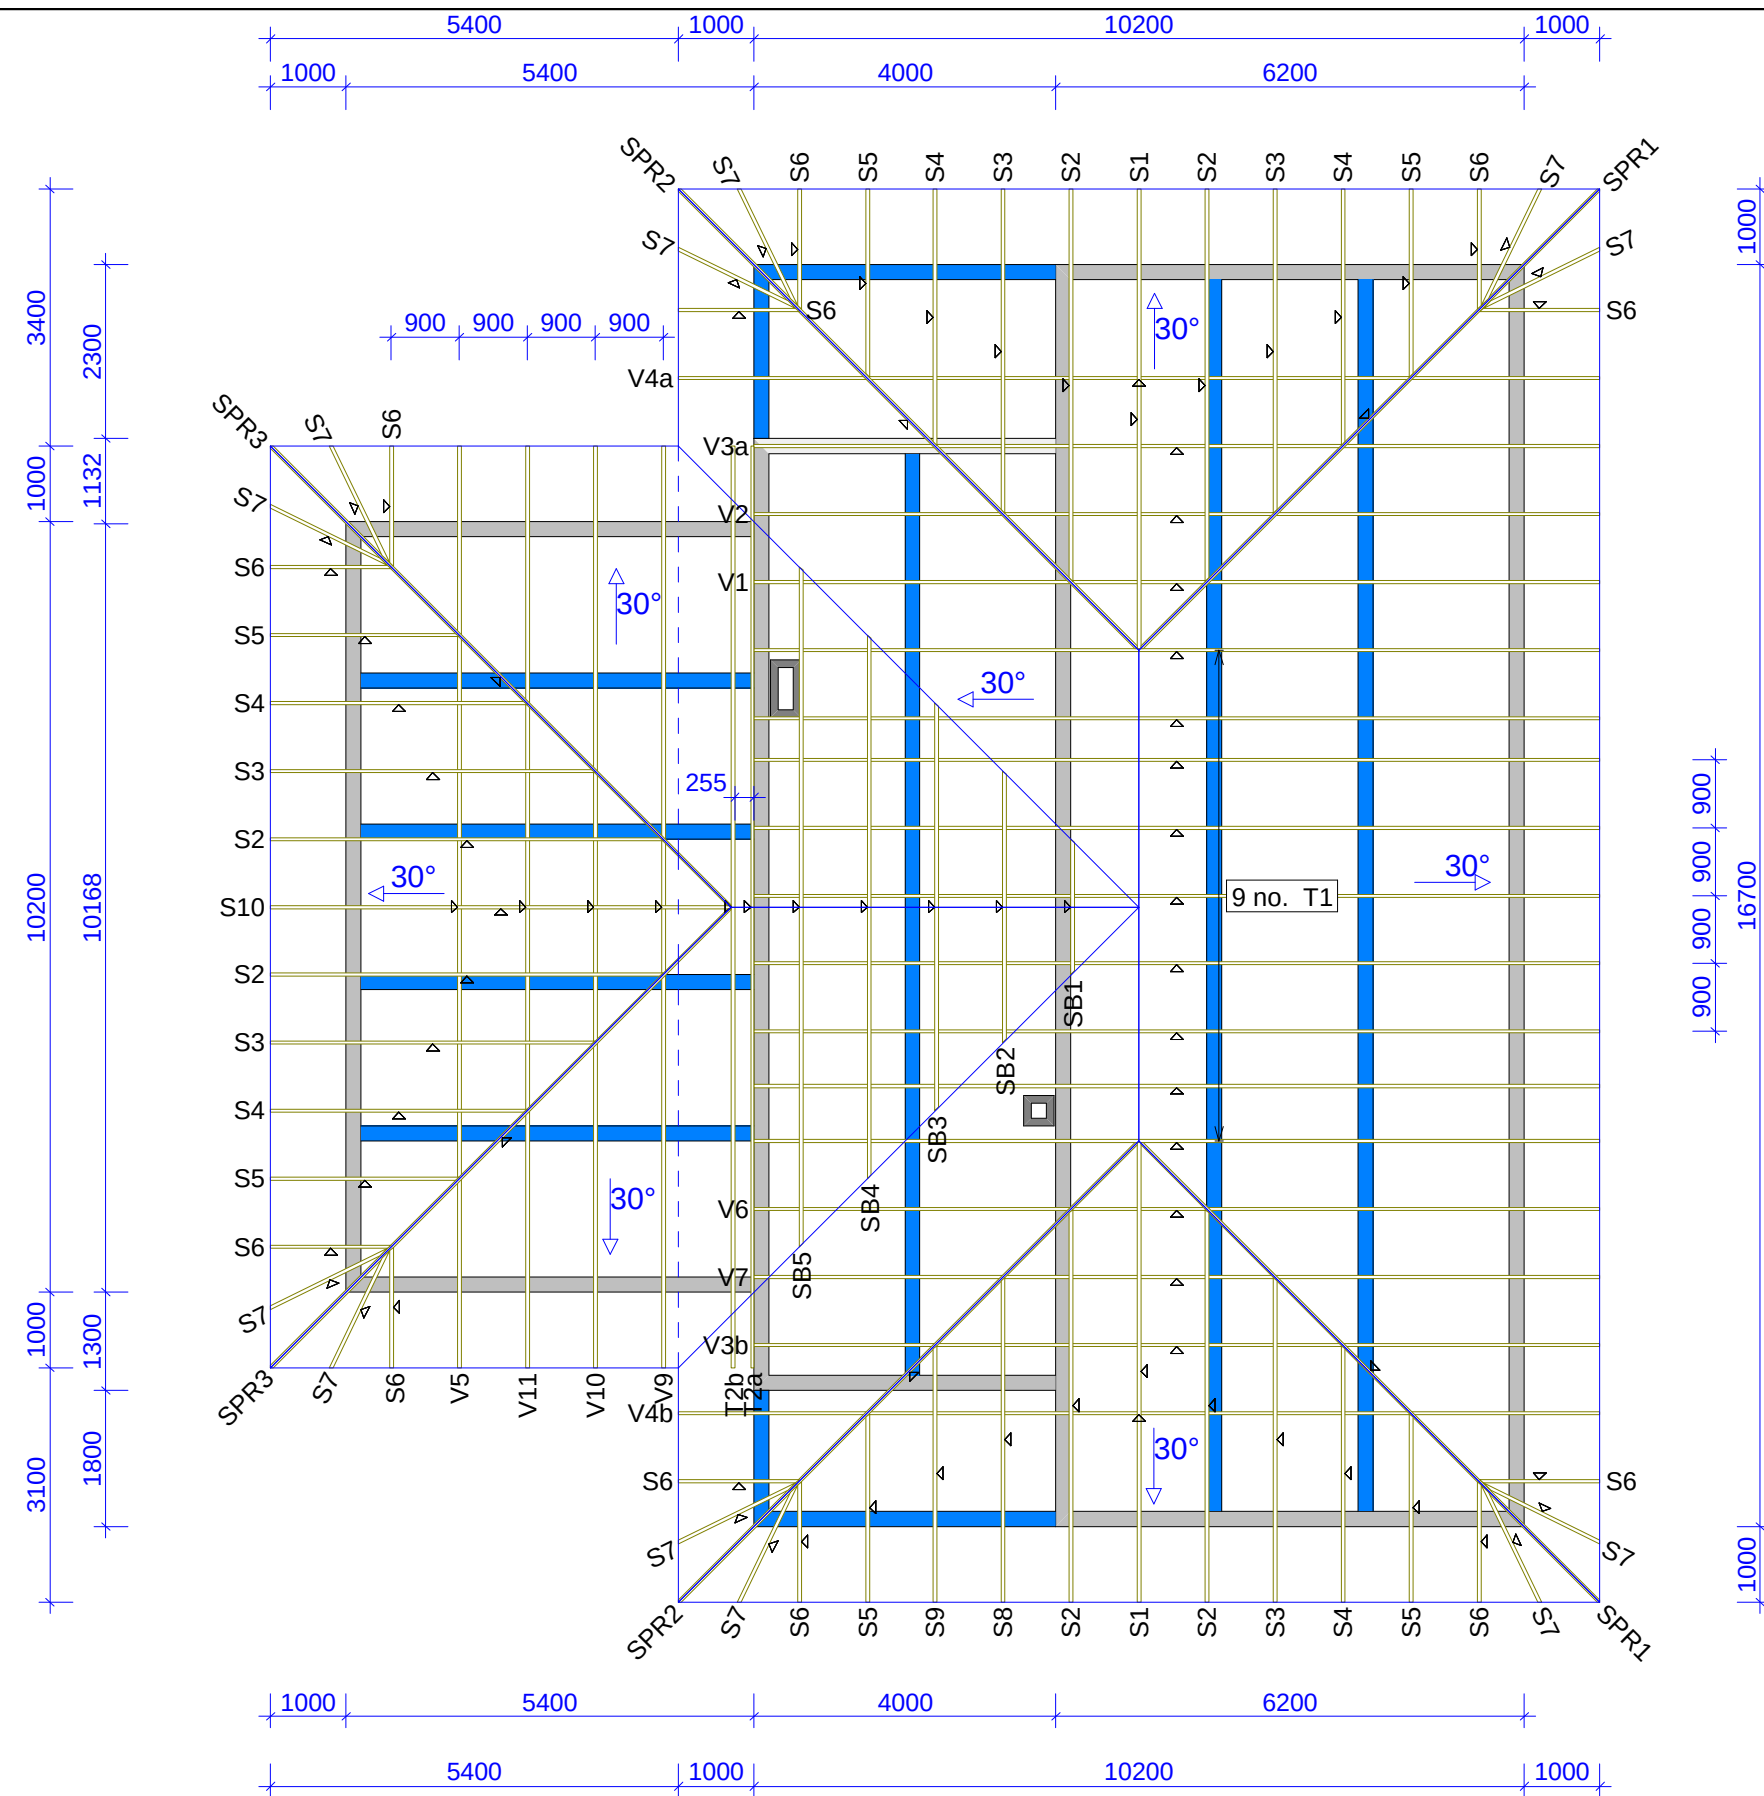


- GENERAL NOTES
1. This drawing and associated calculations is the property of AMV Grupp OY. Any copying, distribution and usage of these drawings without the permission from AMV Grupp OY, is not allowed.
 2. Loads:
 - Dead load roof: 600 N/m²
 - Dead load ceiling: 150 N/m²
 - Snow load: 1500 N/m²
 - Wind load, (velocity pressure): 600 N/m²
 3. Preliminary copy.

			Kandiküla Tartu linn, Tartu maakond		
DRAWN		CHECKED	JOB NO.		SCALE 1:100
			CODE TYPE NO.		
			DRAWING NUMBER		REG.
			%		

BRACINGS ACCORDING TO TIMBER TABLE AND STABILITY OF THE TRUSS SYSTEM SHALL BE DESIGNED SEPARATELY

☒ INDICATES BRACING

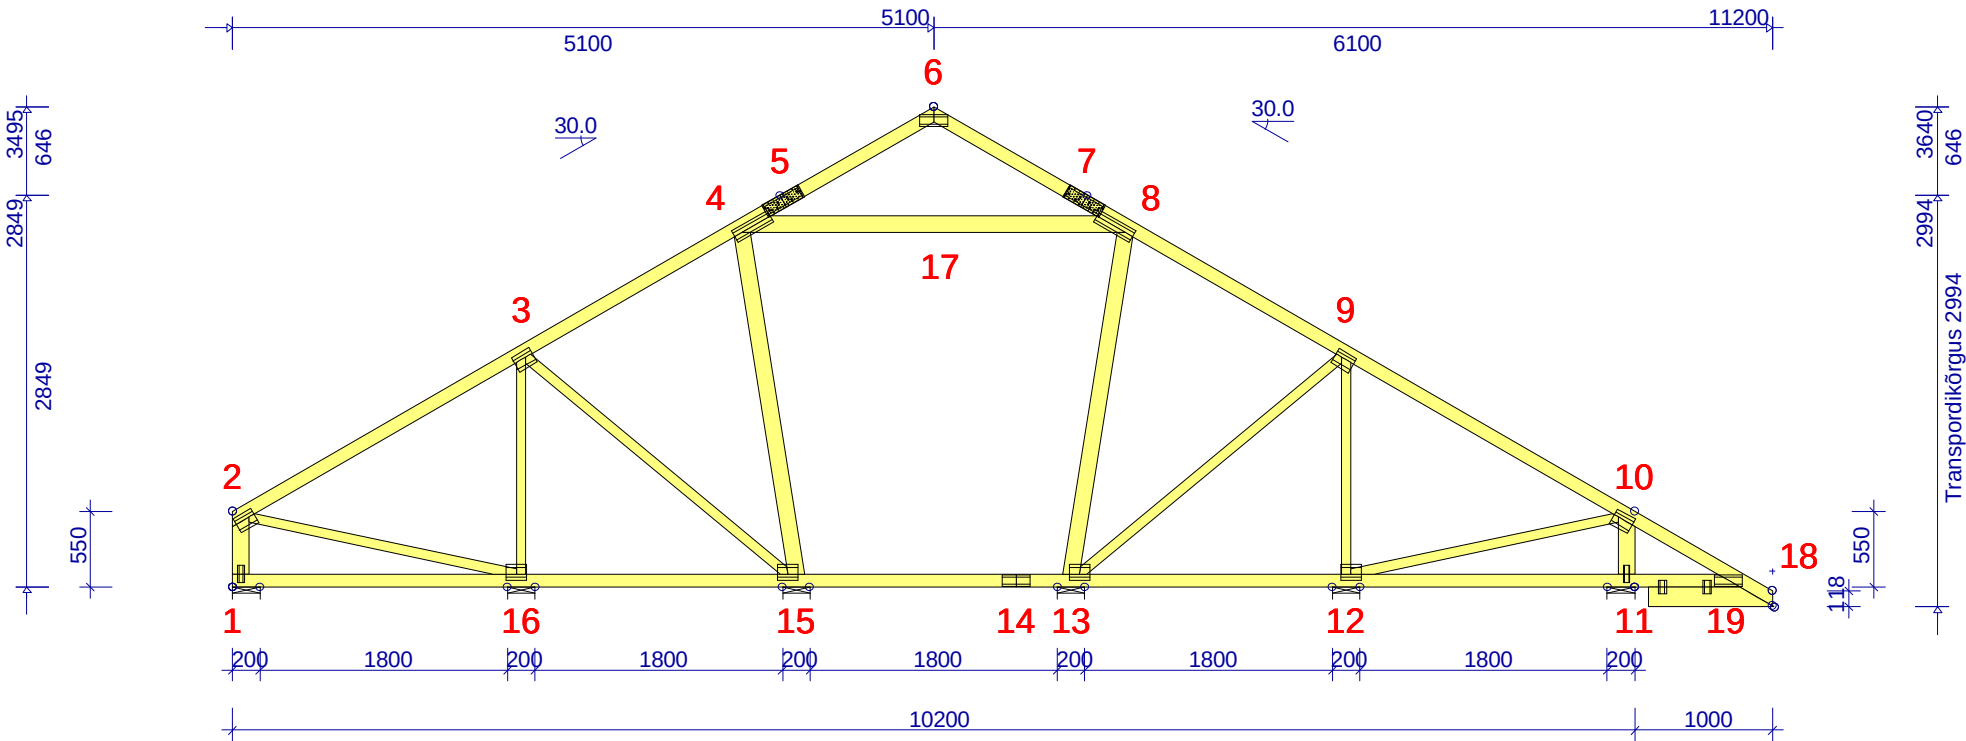


TIMBER:			GENERAL SETTINGS:	
CONSTR.-PART	BRACING mm	LOAD N/m²	TIMBER THICKNESS: (mm)	45
1-2	None	150	TRUSS CENTRES: (mm)	900
2-6	350	600	CLIMATE CLASS:	2
6-18	350	600	BRACING: SEE TIMBER TABLE	
10-11	None	150	LOADS (N/m²):	
1-19	2000	150	SNOW LOAD (BASE VALUE):	1500
4-8	< 2790		WIND LOAD (BASE VALUE):	600
3-16	None		DEAD LOADS: SEE TIMBER TABLE	
9-12	None		OTHER LOADS AS PER CALC. PRINT-OUT	
2-16	None			
10-12	None			
3-15	None			
9-13	None			
4-15	None			
8-13	None			
11-19	None			

GENERAL DIRECTIONS:
THE STRUCTURE HAS BEEN CALCULATED USING
COMPUTER PROGRAM "TRUSSCON". LIC.NO: 15034
CODE TIMBER: EVS-EN 1995-1-1 + NA
LOADS: EVS-EN 1991 + NA
FULL DESIGN RESULTS AS PER CALC. PRINT-OUT

VERSION: 2018 TIME: 15.17	DRAWN CONSTR.BY A.Rebane		Kandiküla Tartu linn, Tartu maakond	
	CHECKED	JOB NO.	SCALE 1:55	
	20190319		CODE TYPE NO.	DRAWING NUMBER T1

BRACINGS ACCORDING TO TIMBER TABLE AND STABILITY OF THE TRUSS SYSTEM SHALL BE DESIGNED SEPARATELY

☒ INDICATES BRACING

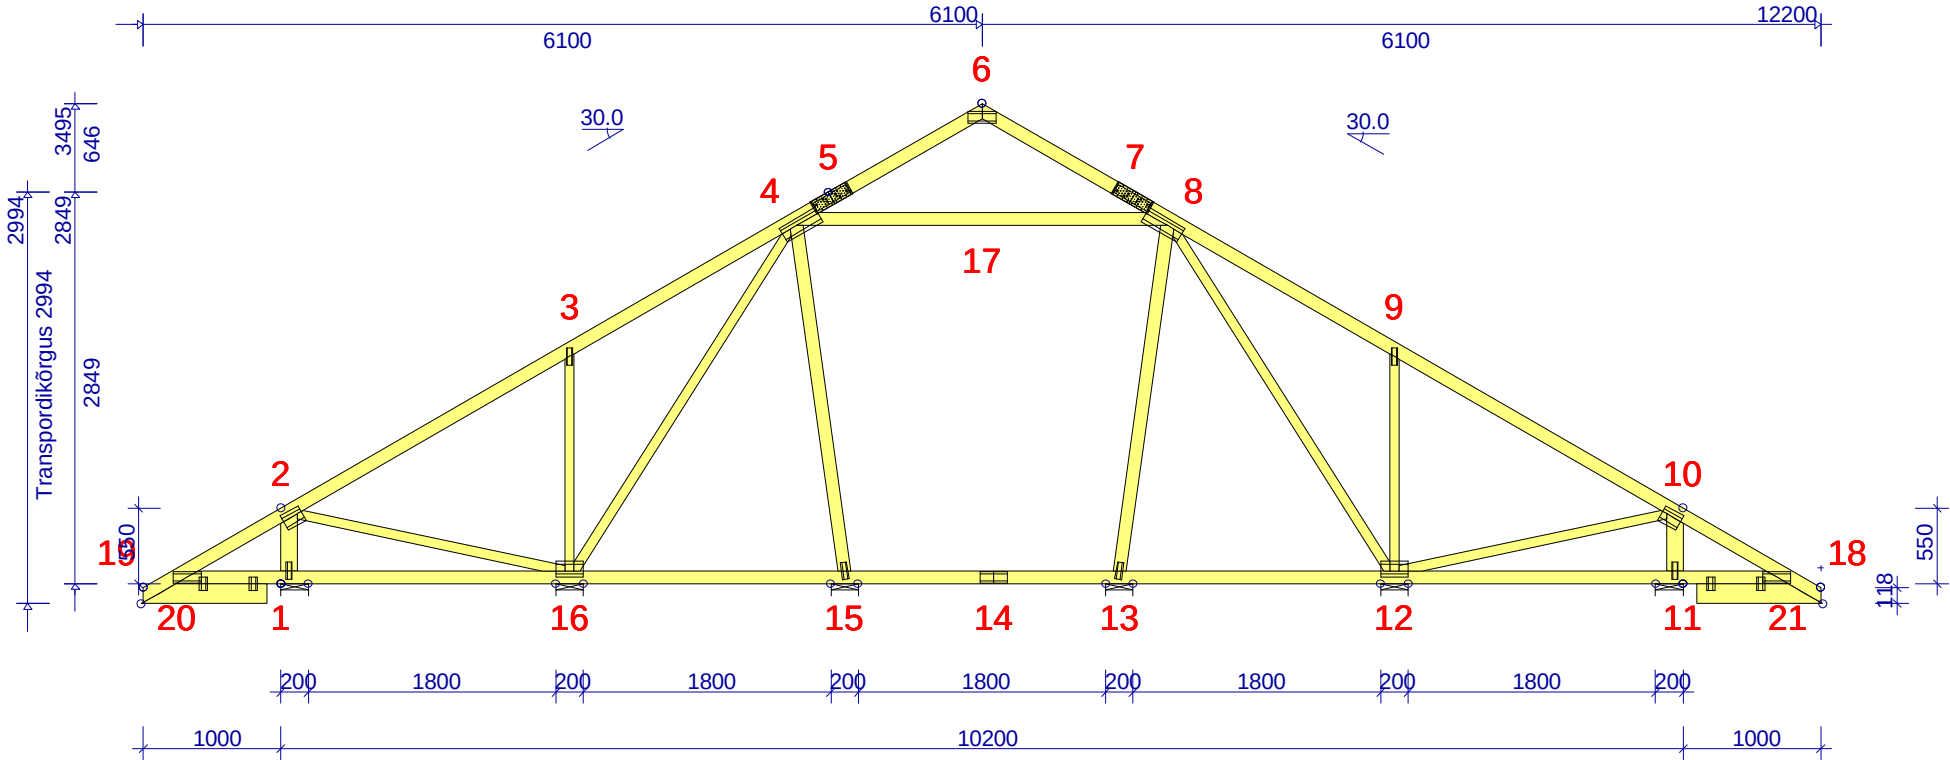


TIMBER:			GENERAL SETTINGS:	
CONSTR.-PART	BRACING mm	LOAD N/m²	TIMBER THICKNESS: (mm)	45
1-2	None	150	TRUSS CENTRES: (mm)	900
6-19	350	600	CLIMATE CLASS:	2
6-18	350	600	BRACING: SEE TIMBER TABLE	
10-11	None	150		
20-21	2000	150		
4-8	< 2703		LOADS (N/m²):	
3-16	None		SNOW LOAD (BASE VALUE):	1500
9-12	None		WIND LOAD (BASE VALUE):	600
2-16	None			
10-12	None			
4-16	None			
8-12	None			
4-15	None			
8-13	None			
11-21			DEAD LOADS: SEE TIMBER TABLE	
1-20			OTHER LOADS AS PER CALC. PRINT-OUT	


GENERAL DIRECTIONS:
THE STRUCTURE HAS BEEN CALCULATED USING
COMPUTER PROGRAM "TRUSSCON". LIC.NO: 15034
CODE TIMBER: EVS-EN 1995-1-1 + NA
LOADS: EVS-EN 1991 + NA
FULL DESIGN RESULTS AS PER CALC. PRINT-OUT

VERSION: 2018
TIME: 15.16


DRAWN CONSTR.BY			CHECKED		JOB NO.		Kandiküla Tartu linn, Tartu maakond		
							SCALE 1:55		
							CODE TYPE NO.	DRAWING NUMBER	REG.
								T2	

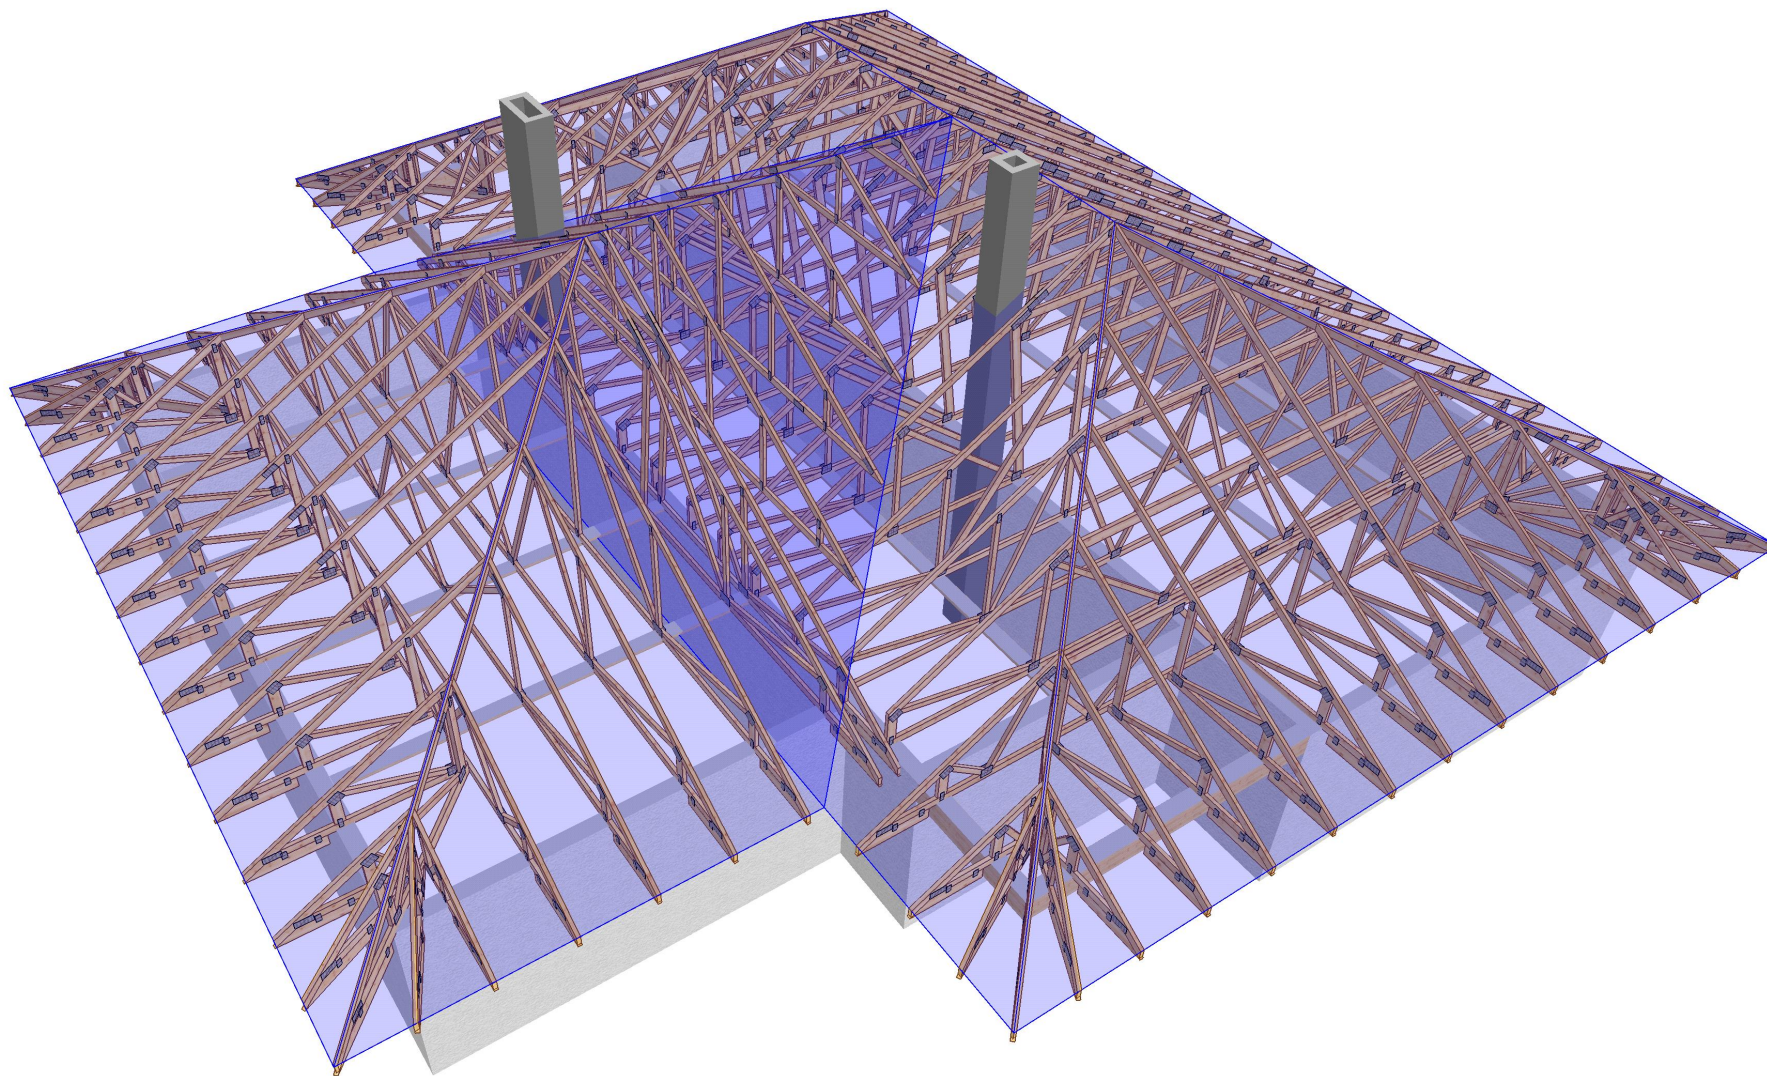

			Kandiküla tee 8, Kandiküla Tartu linn, Tartu maakond Karl Luik		
DRAWN	CHECKED	JOB NO.			
			CODE TYPE NO.	DRAWING NUMBER %	REG.

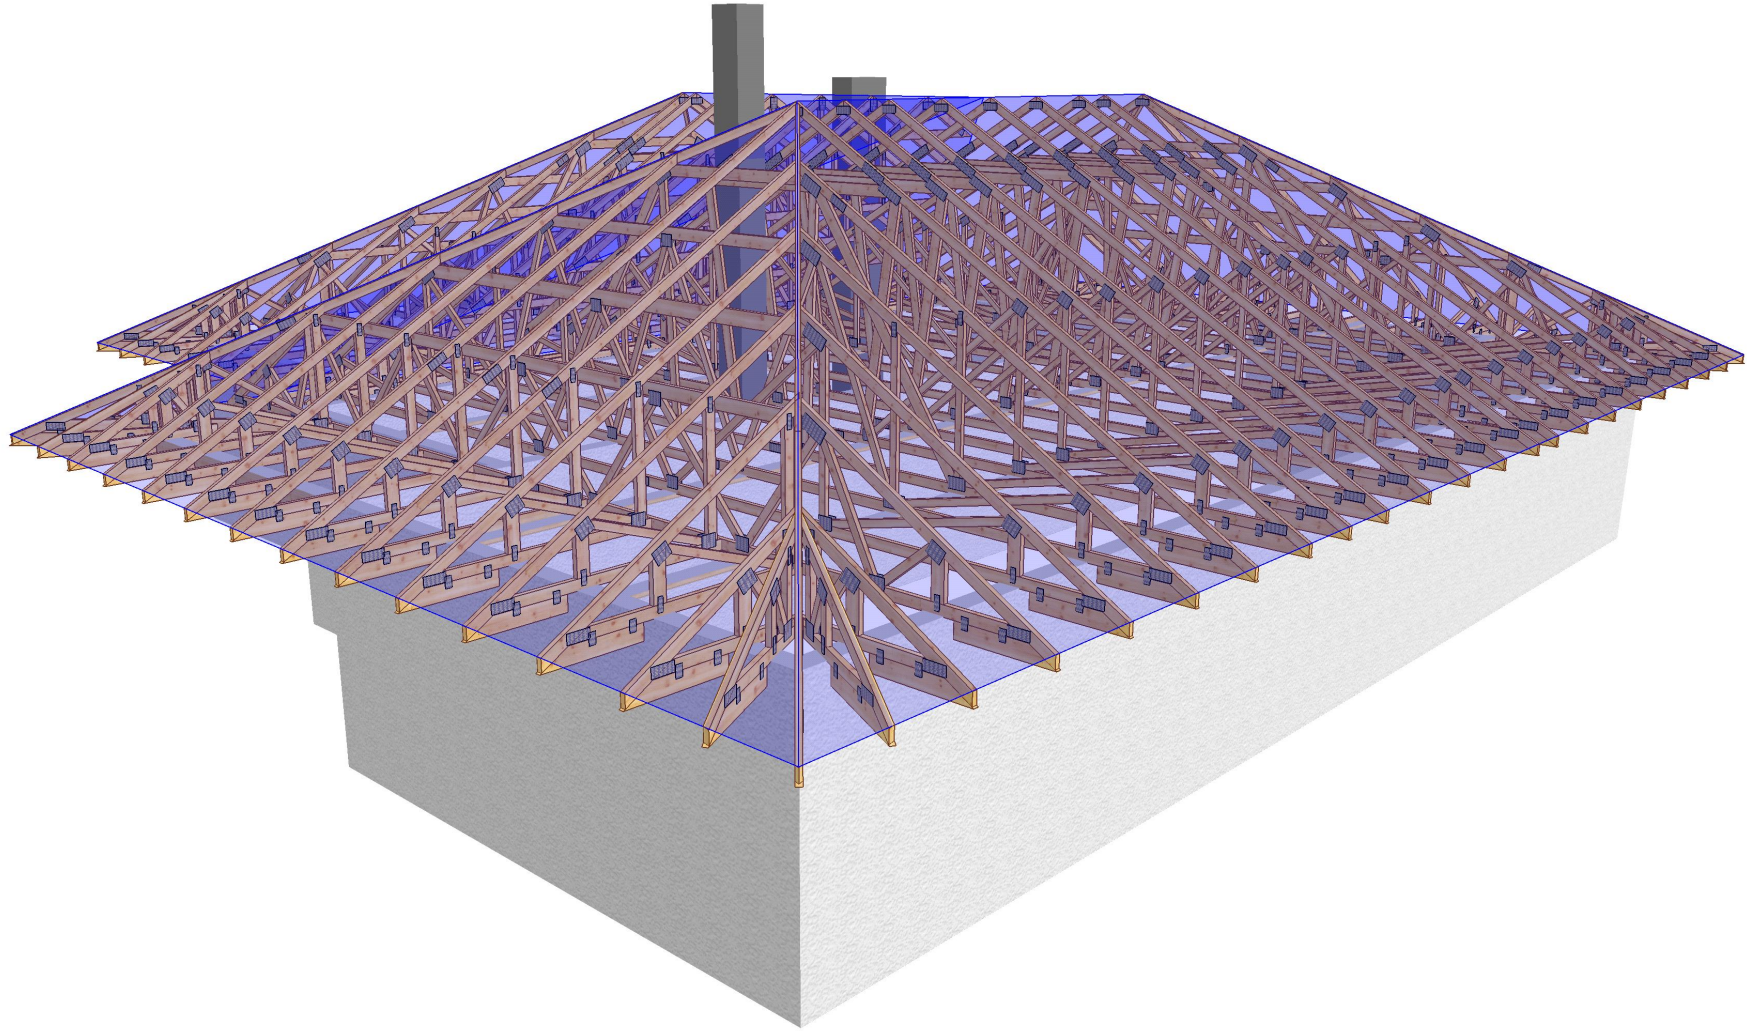

DRAWN		CHECKED	JOB NO.		
			CODE TYPE NO.	DRAWING NUMBER %	REG.

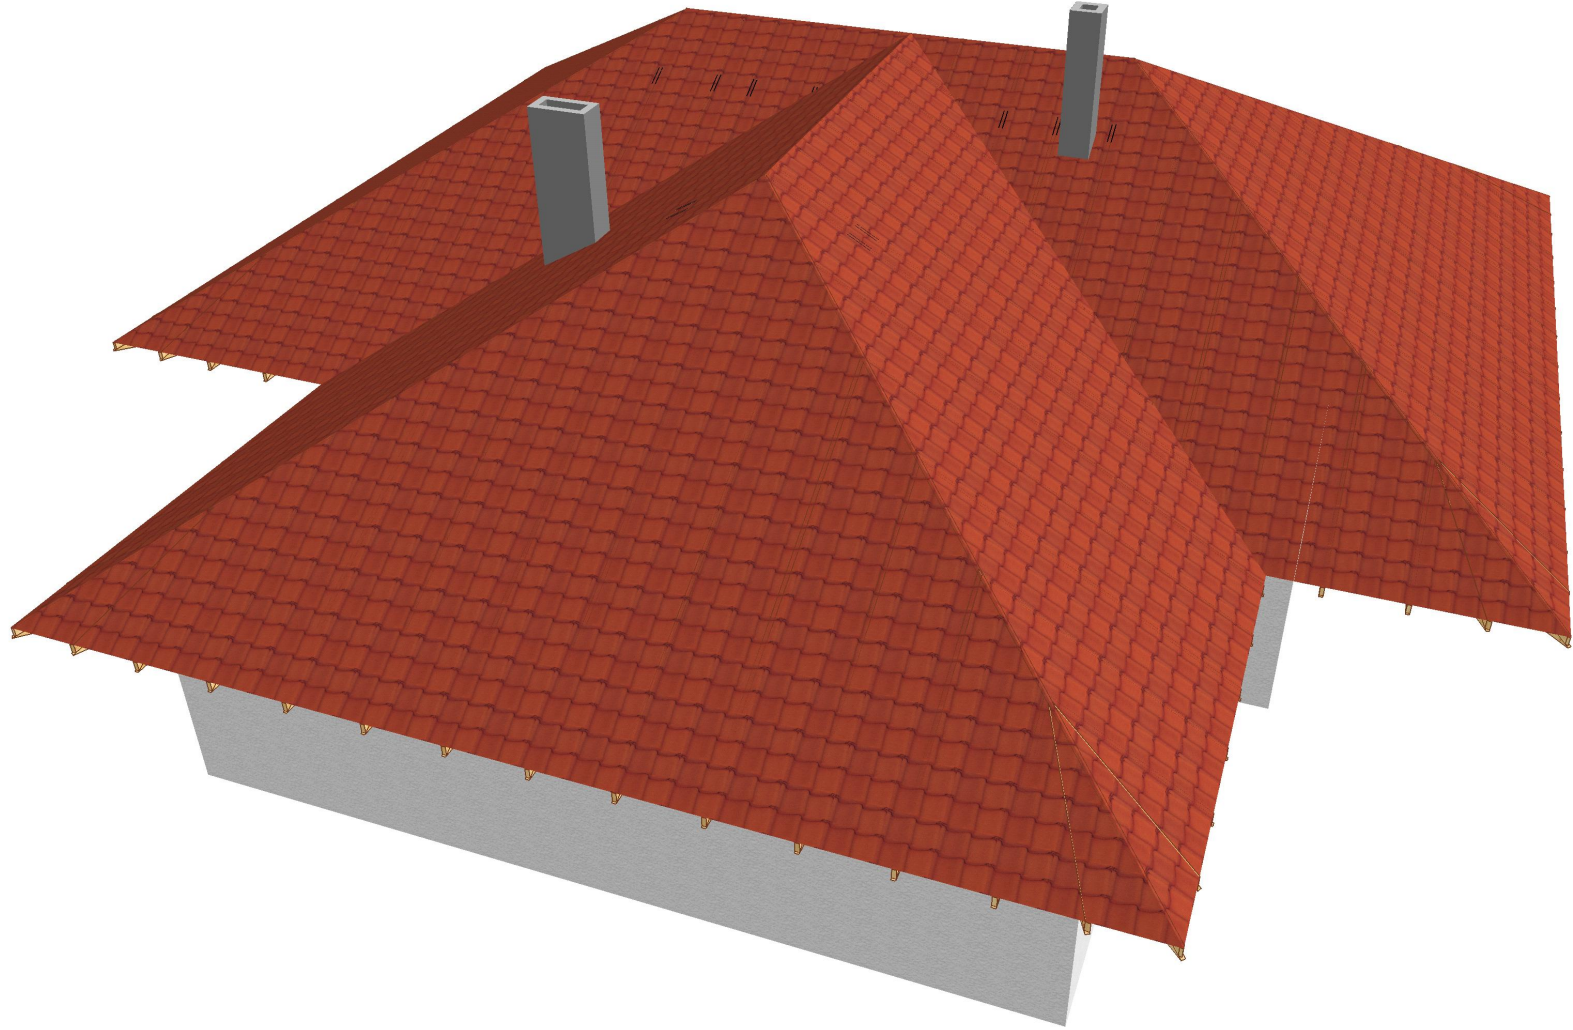

DRAWN		CHECKED				JOB NO.
			CODE TYPE NO.		DRAWING NUMBER %	REG.