


Plaan 1:40

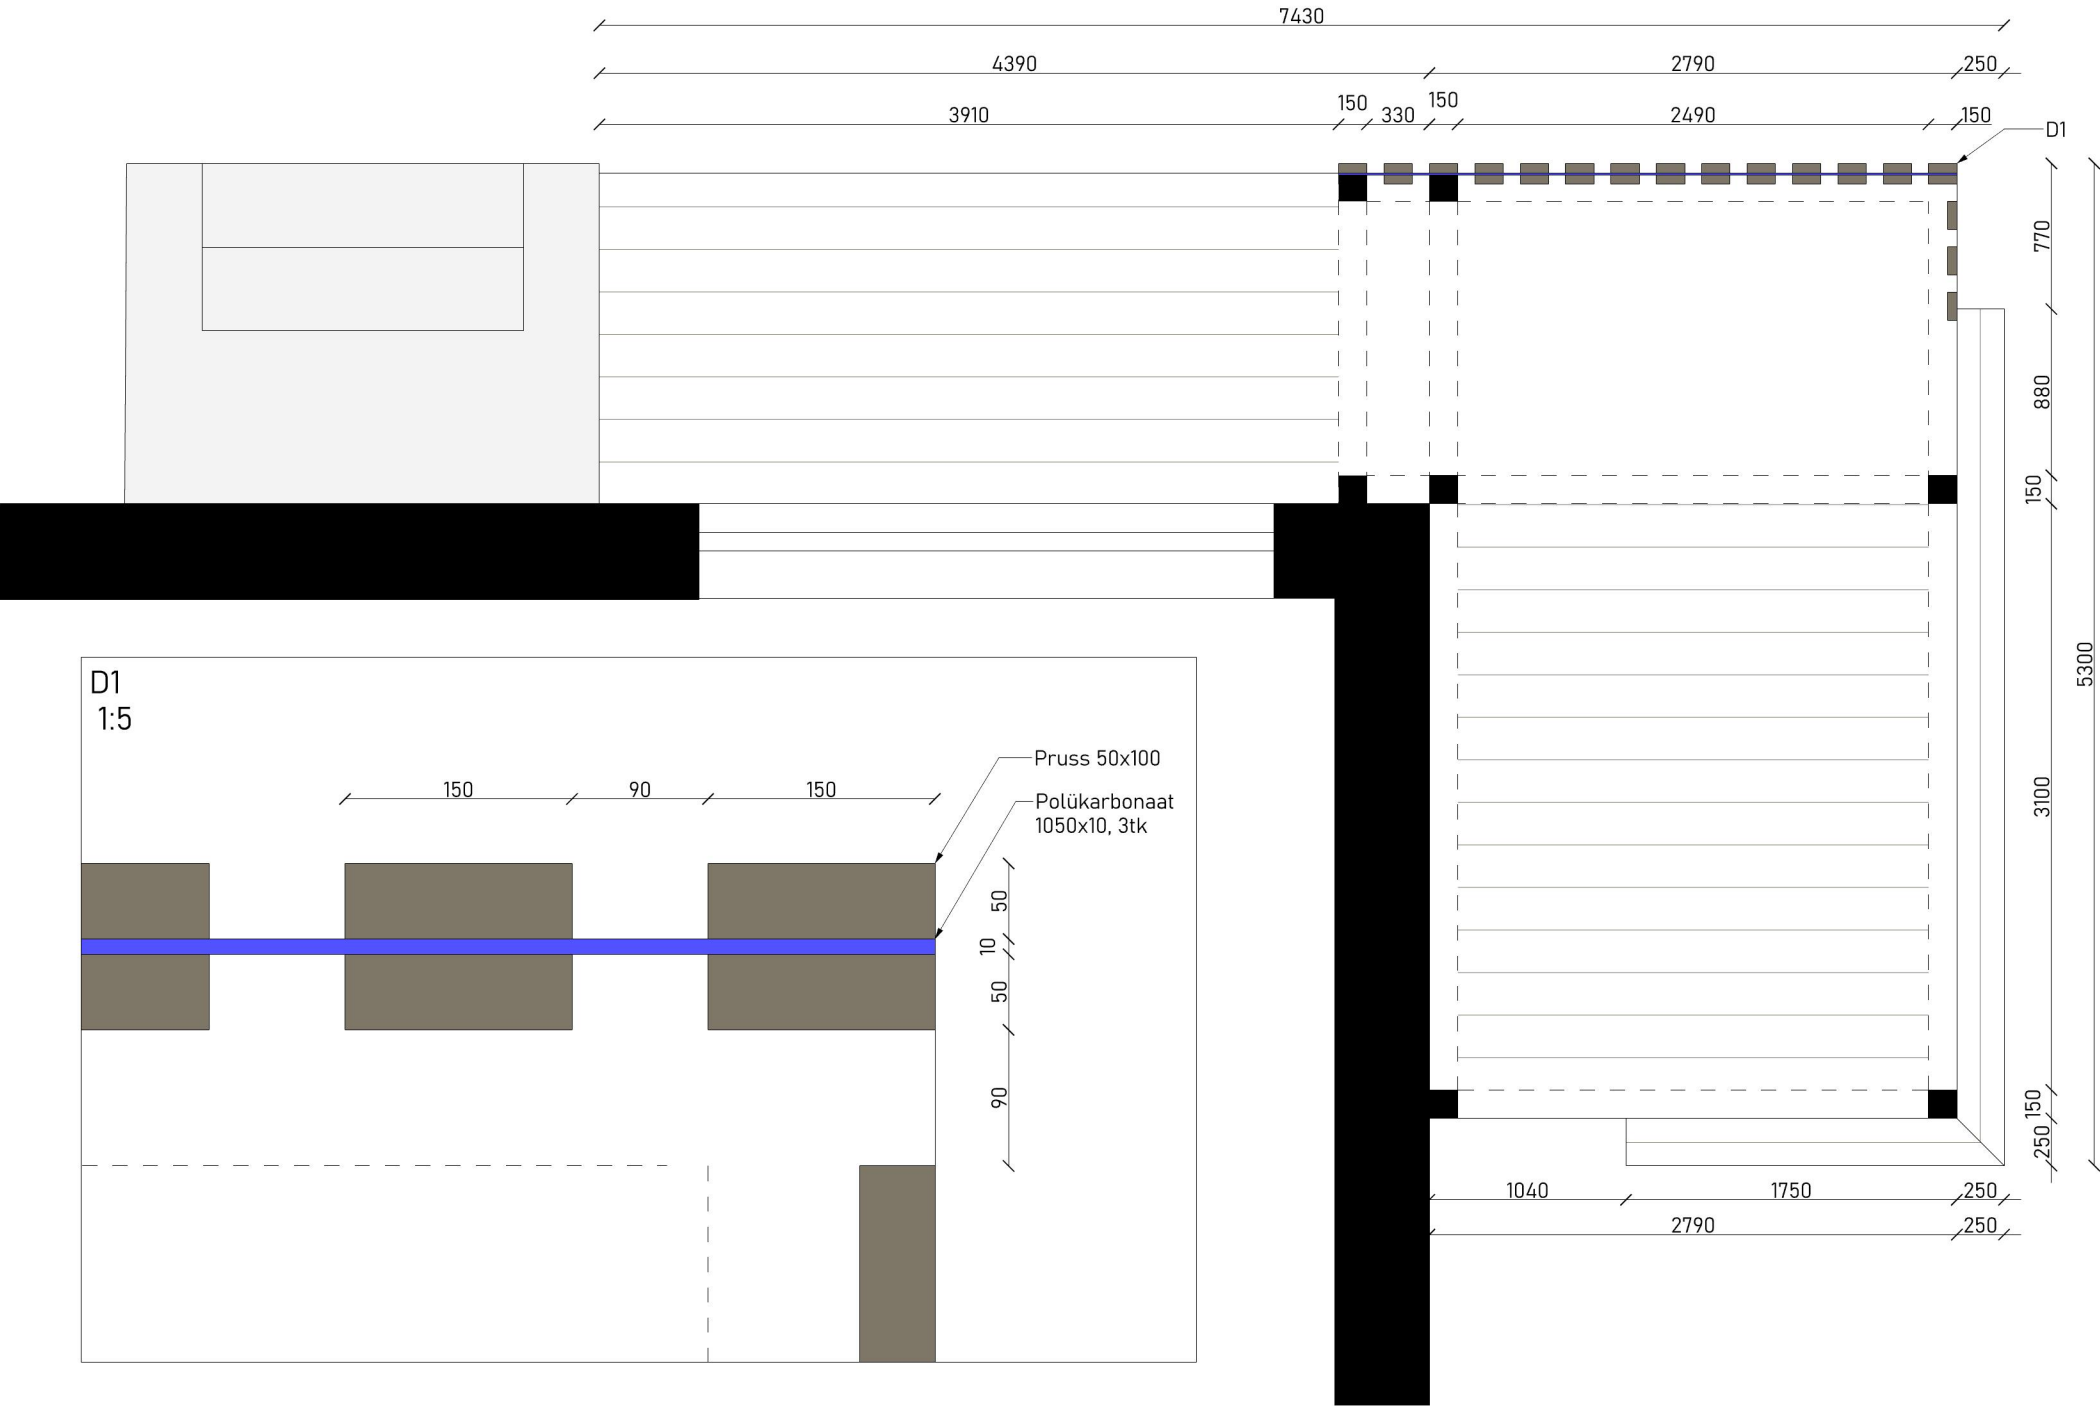

Vaade 1
1:30

Purjeriie
rullitav/siinidel

50

2440

175 175

5050

250 150

3100

150

970

680

2840

Vaade 2
1:30

