




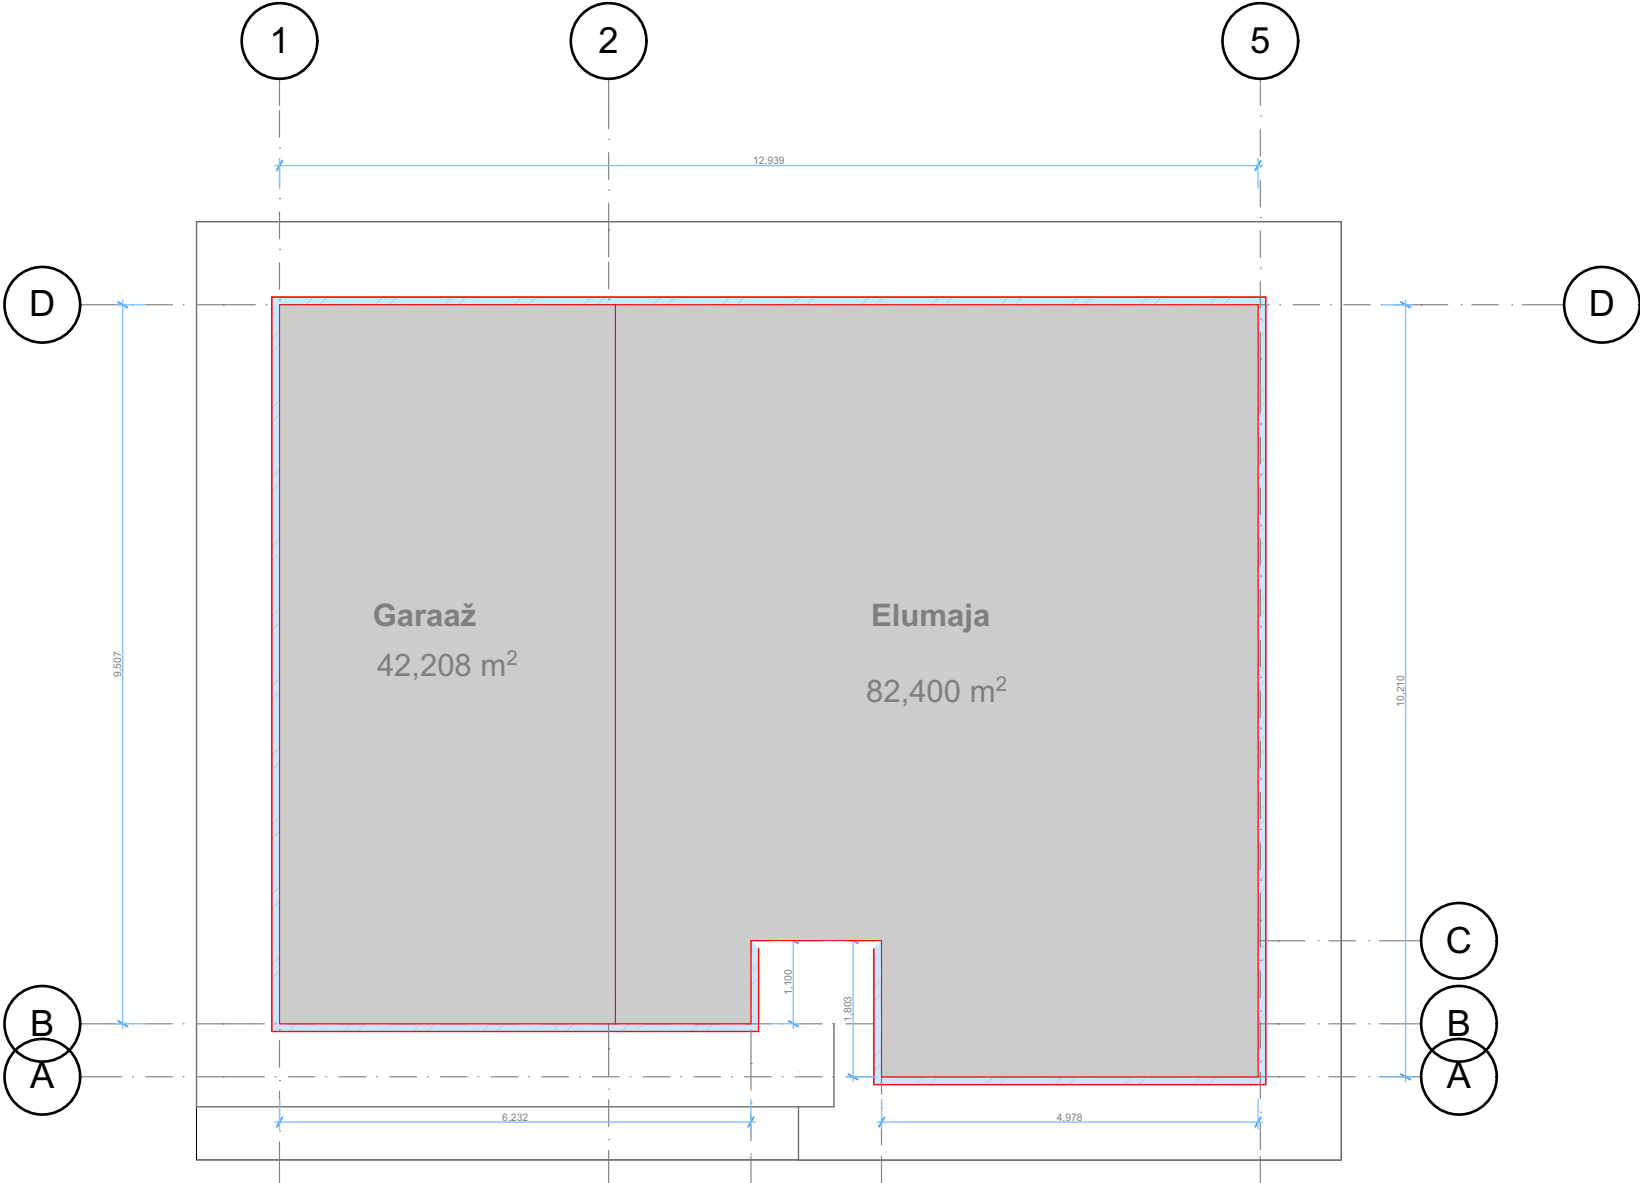

|  |          |                 |      |            |
|--|----------|-----------------|------|------------|
|  | Project  |                 |      |            |
|  | Customer |                 | Date | 16.01.2020 |
|  | Drawing  | Vundamendi plan |      | 1:100      |
|  | Designer | JL              |      | 20         |

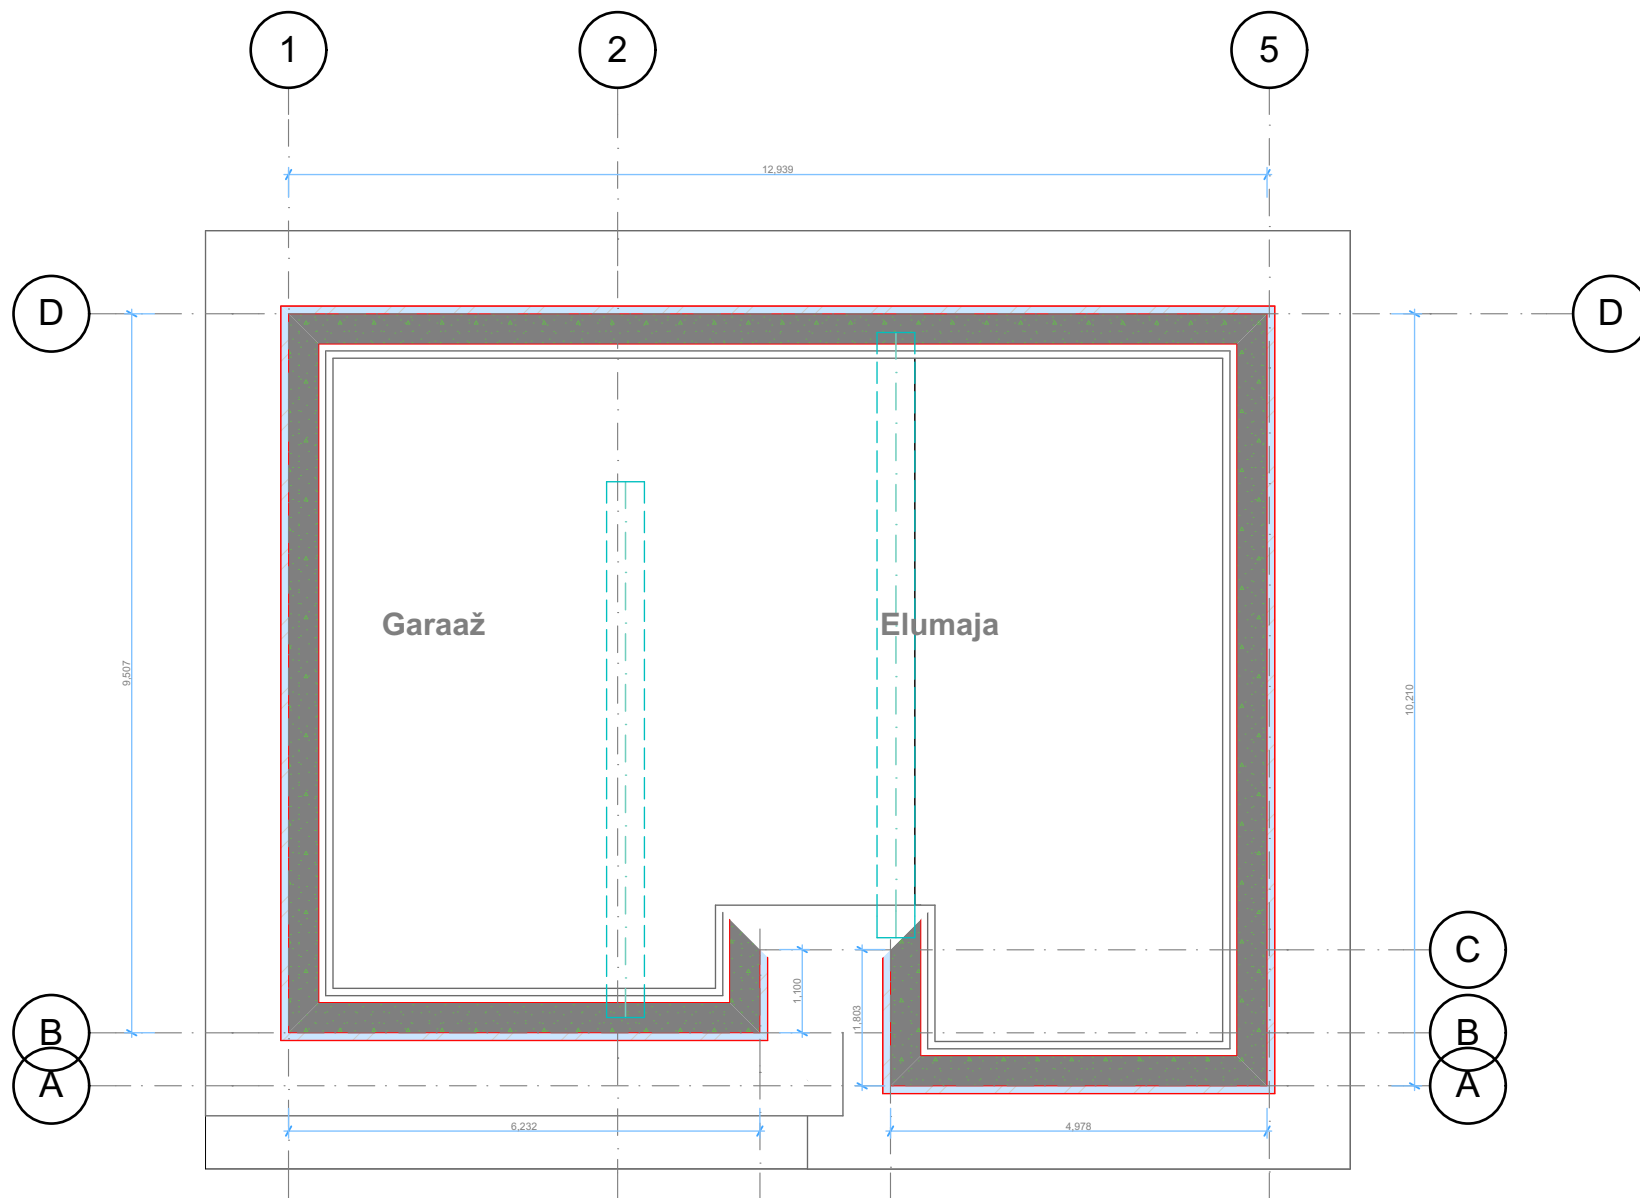

|  |          |  |                    |            |
|--|----------|--|--------------------|------------|
|  | Project  |  |                    |            |
|  | Customer |  | Date               | 16.01.2020 |
|  | Drawing  |  | Vundamendi plaan 2 | 1:100      |
|  | Designer |  | JL                 | 21         |

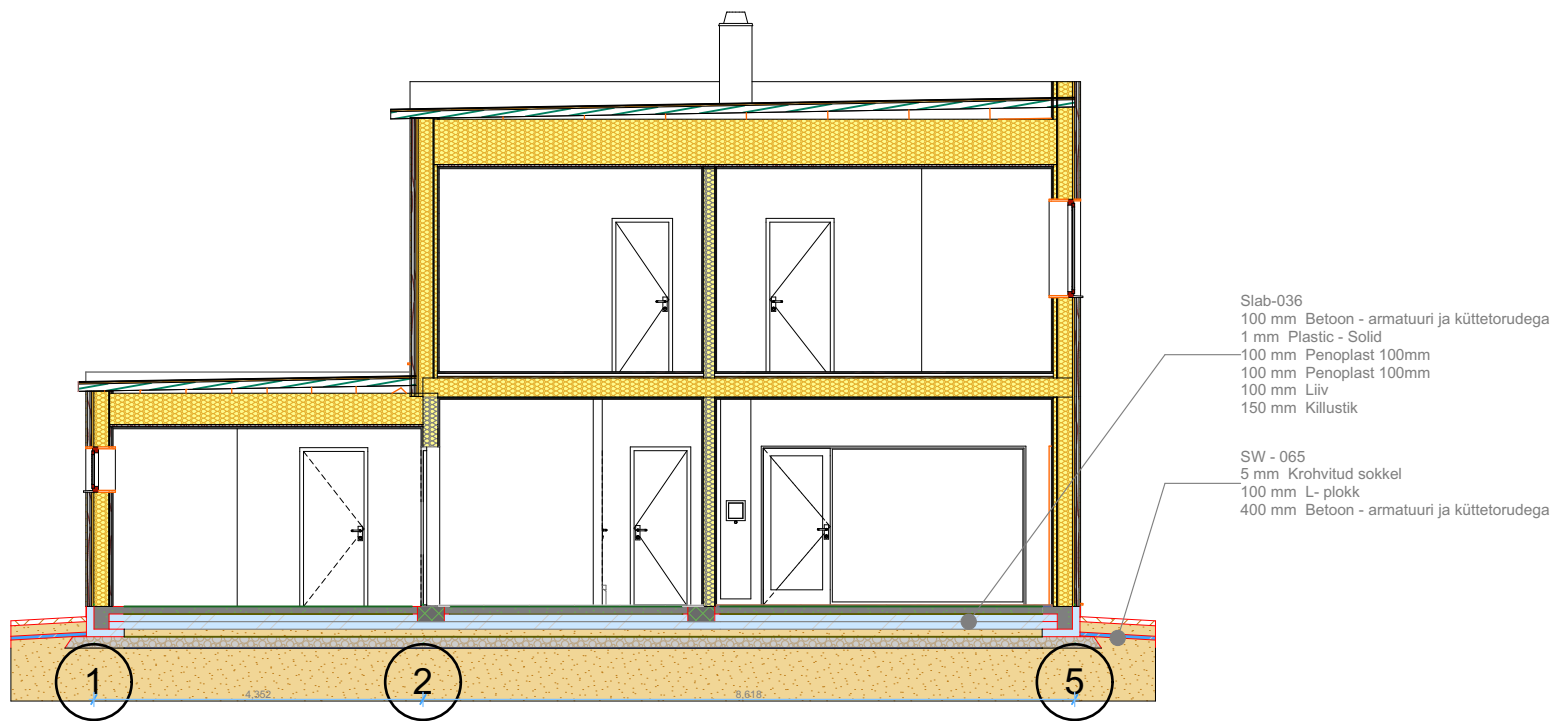

|  |          |                  |      |            |
|--|----------|------------------|------|------------|
|  | Project  |                  |      |            |
|  | Customer |                  | Date | 16.01.2020 |
|  | Drawing  | Vundamendi lõige |      |            |
|  | Designer | JL               |      | 22         |

| Vundamendi mahud. Kontrollida       |               |                             |           |
|-------------------------------------|---------------|-----------------------------|-----------|
| Name                                | Component     |                             |           |
|                                     | Thickness [m] | Volume [m3]                 | Area [m2] |
| Betoon - armatuuri ja küttetorudega |               |                             |           |
|                                     | ---           | 3,98                        | 21,69     |
|                                     | 0,100         | 9,86                        | 98,59     |
|                                     |               | 13,84 m <sup>3</sup>        |           |
| Killustik                           |               |                             |           |
|                                     | ---           | 5,34                        | 38,39     |
|                                     | 0,150         | 15,88                       | 105,84    |
|                                     |               | 21,22 m <sup>3</sup>        |           |
| L- plokk                            |               |                             |           |
|                                     | ---           | 3,84                        | 23,84     |
|                                     |               | 3,84 m <sup>3</sup>         |           |
| Liiv                                |               |                             |           |
|                                     | ---           | 11,56                       | 105,72    |
|                                     | 0,100         | 10,58                       | 105,84    |
|                                     | 0,700         | 131,45                      | 187,78    |
|                                     |               | 153,59 m <sup>3</sup>       |           |
| Penoplast 100mm                     |               |                             |           |
|                                     | ---           | 2,04                        | 21,19     |
|                                     | 0,100         | 20,45                       | 211,68    |
|                                     |               | 22,49 m <sup>3</sup>        |           |
| Penoplast 100mm perimeeter          |               |                             |           |
|                                     | ---           | 2,59                        | 55,98     |
|                                     |               | 2,59 m <sup>3</sup>         |           |
| Taldmik Betoon                      |               |                             |           |
|                                     | ---           | 1,07                        | 5,37      |
|                                     |               | 1,07 m <sup>3</sup>         |           |
|                                     |               | <b>218,64 m<sup>3</sup></b> |           |

|  |               |                  |         |            |
|--|---------------|------------------|---------|------------|
|  | Objekt        |                  |         |            |
|  | Tellija       |                  | Kuupäev | 16.01.2020 |
|  | Joonis        | Vundamendi mahud |         | 1:0,5862   |
|  | Projekteerija | JL               |         | 23         |