


M 1:50

1mm = 5cm

20mm = 100cm

MAJA PÕHJAPÖÖLNE KÜLG

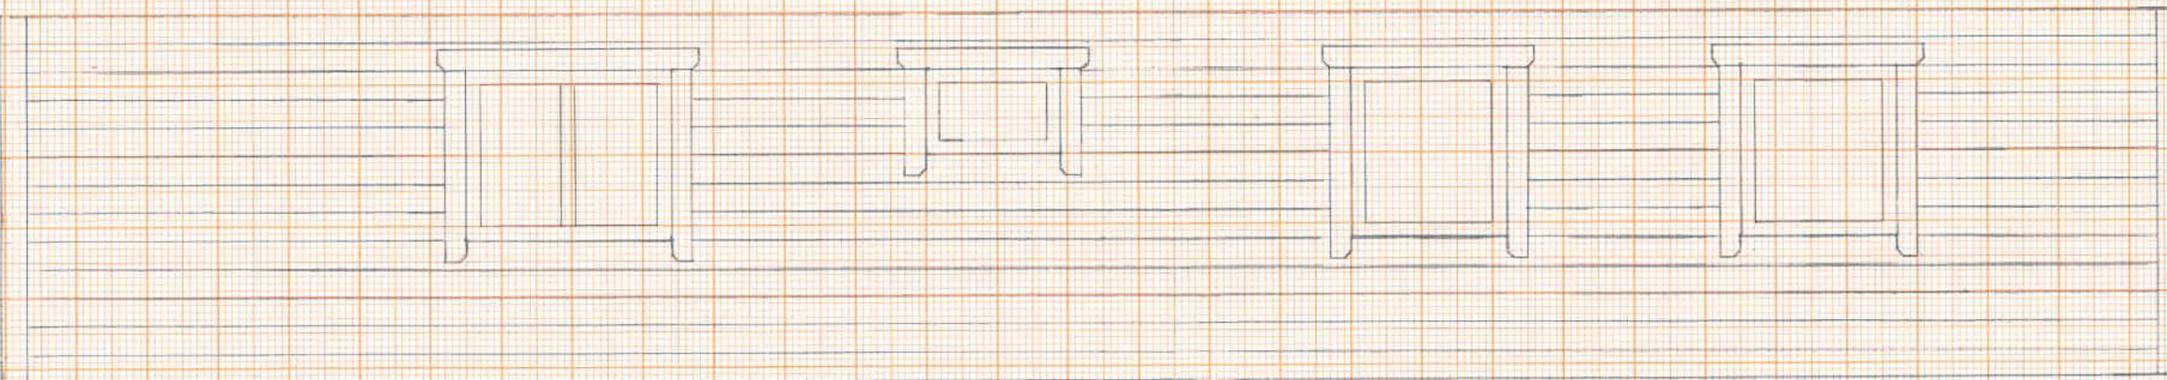

15325mm

15400mm