
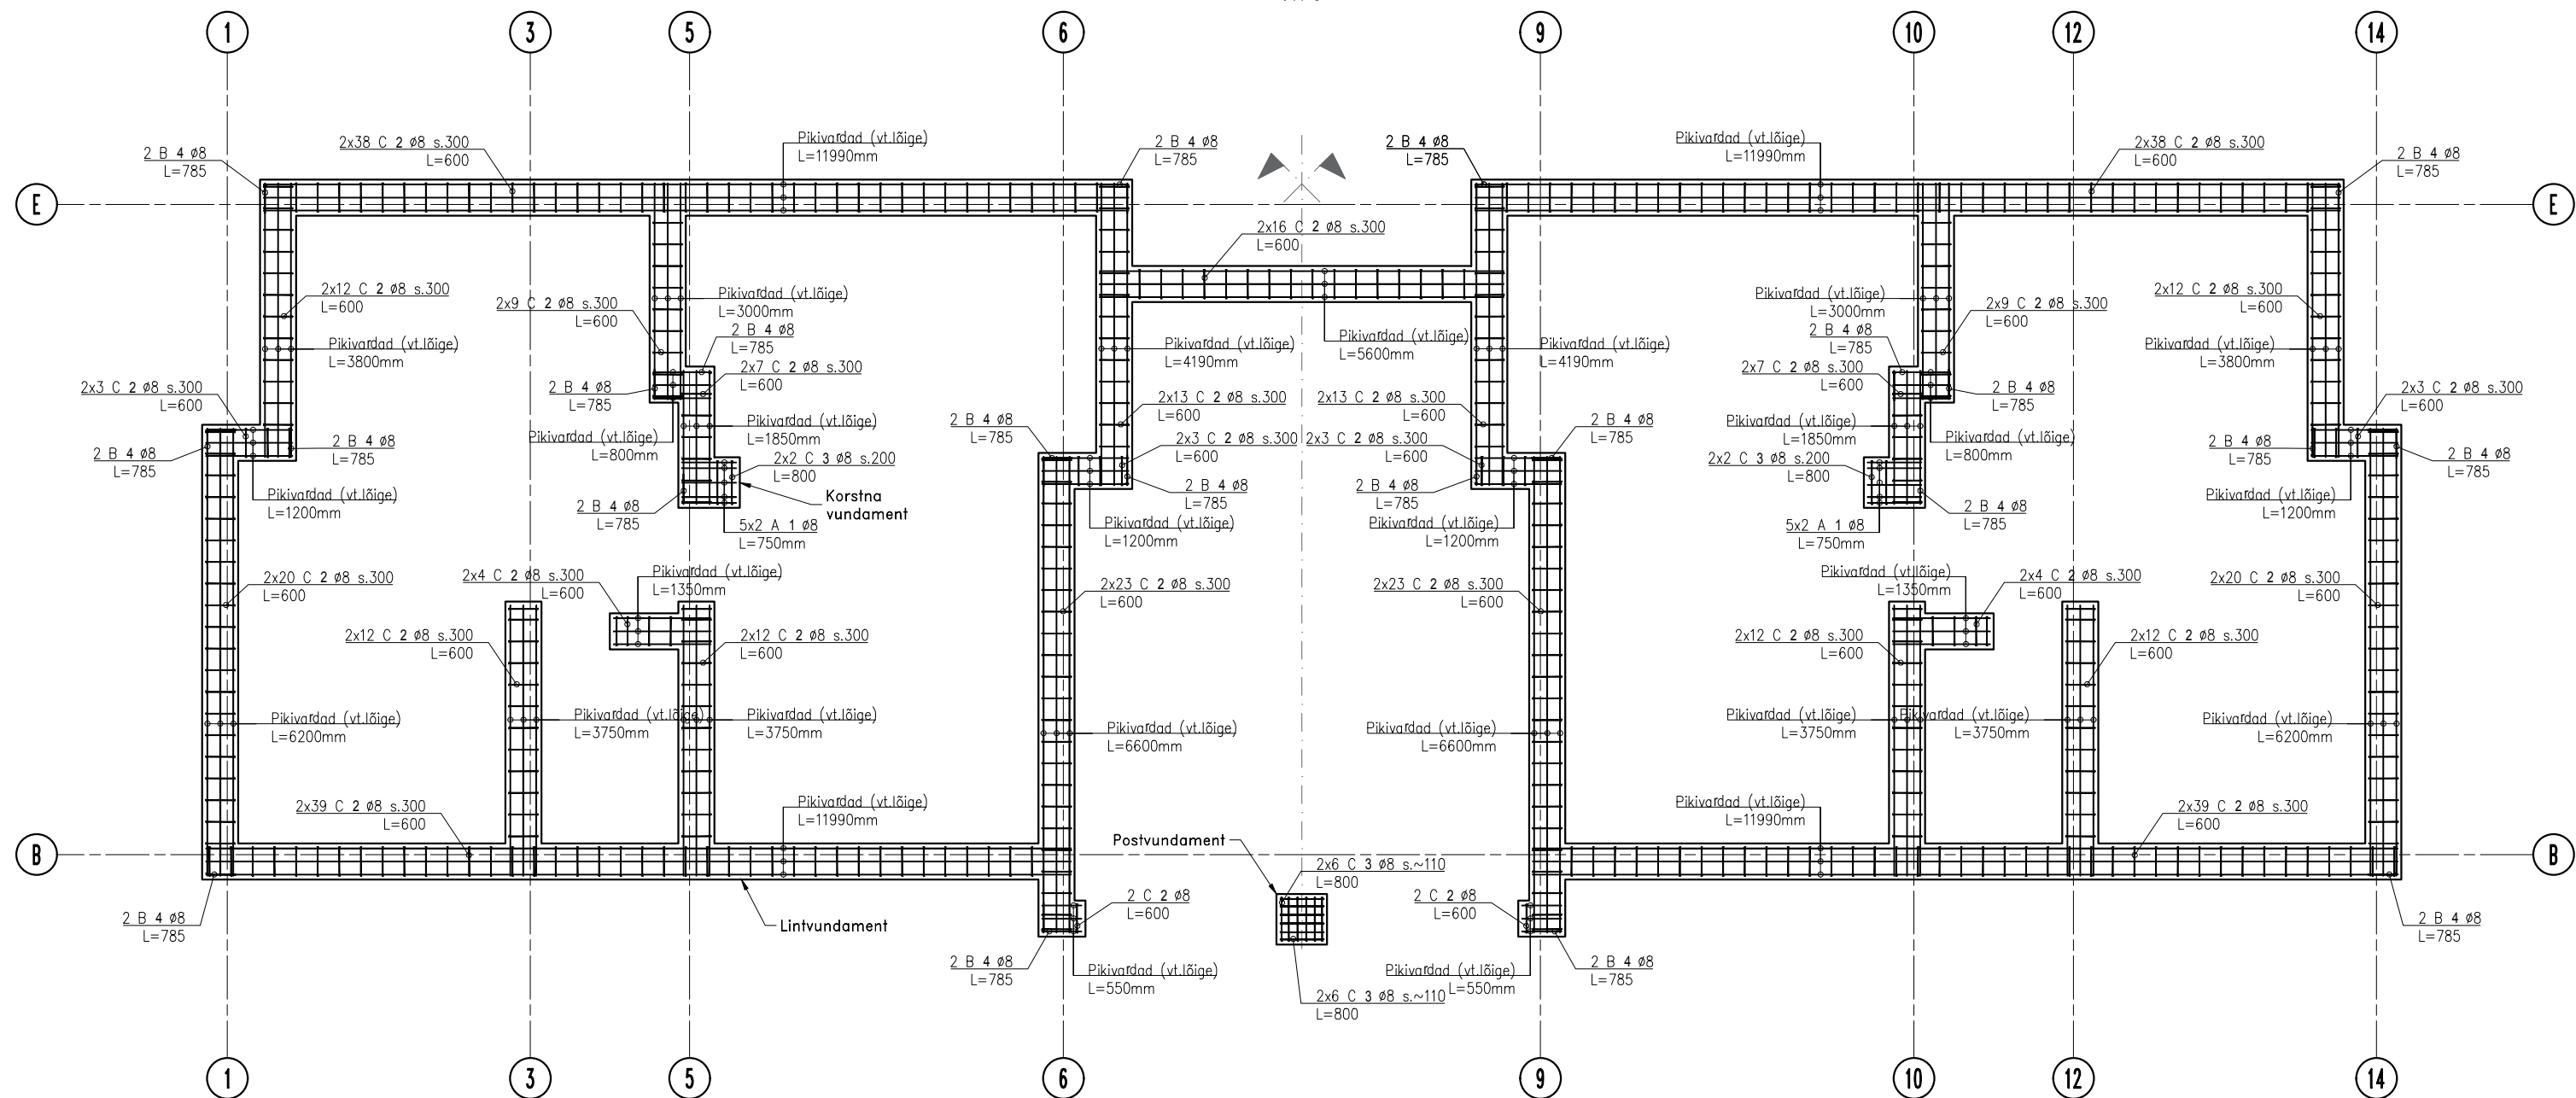
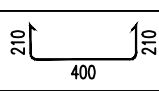
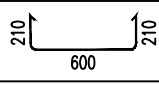
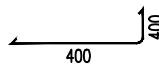


Vundamendi plaan
1:75

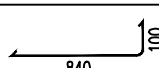

Pos.	Läbi- mõõt mm	Teras mark	Pikkus mm	Välisgabiirite mõõdud	Kogus	Painutus võll	Märkused
1	ø10	B500B	6000	A 	100		
2	ø8	B500B	6000	A 	50		
3	ø8	B500B	780	D 	820	R=16	
4	ø8	B500B	980	D 	32	R=16	
5	ø8	B500B	785	B 	44	R=16	
6	ø16	B500B	900	B 	320	R=32	

Kokkuvõtte läbimõõtude järgi:
ø8 1006,0 m 397,4 kg
ø10 600,0 m 370,2 kg
ø16 288,0 m 454,5 kg
KOKKU: 1222,0 kg

Betooni C30/37 kogus -21m3

Lintvundamendi tüüpristlõige
1:20

