



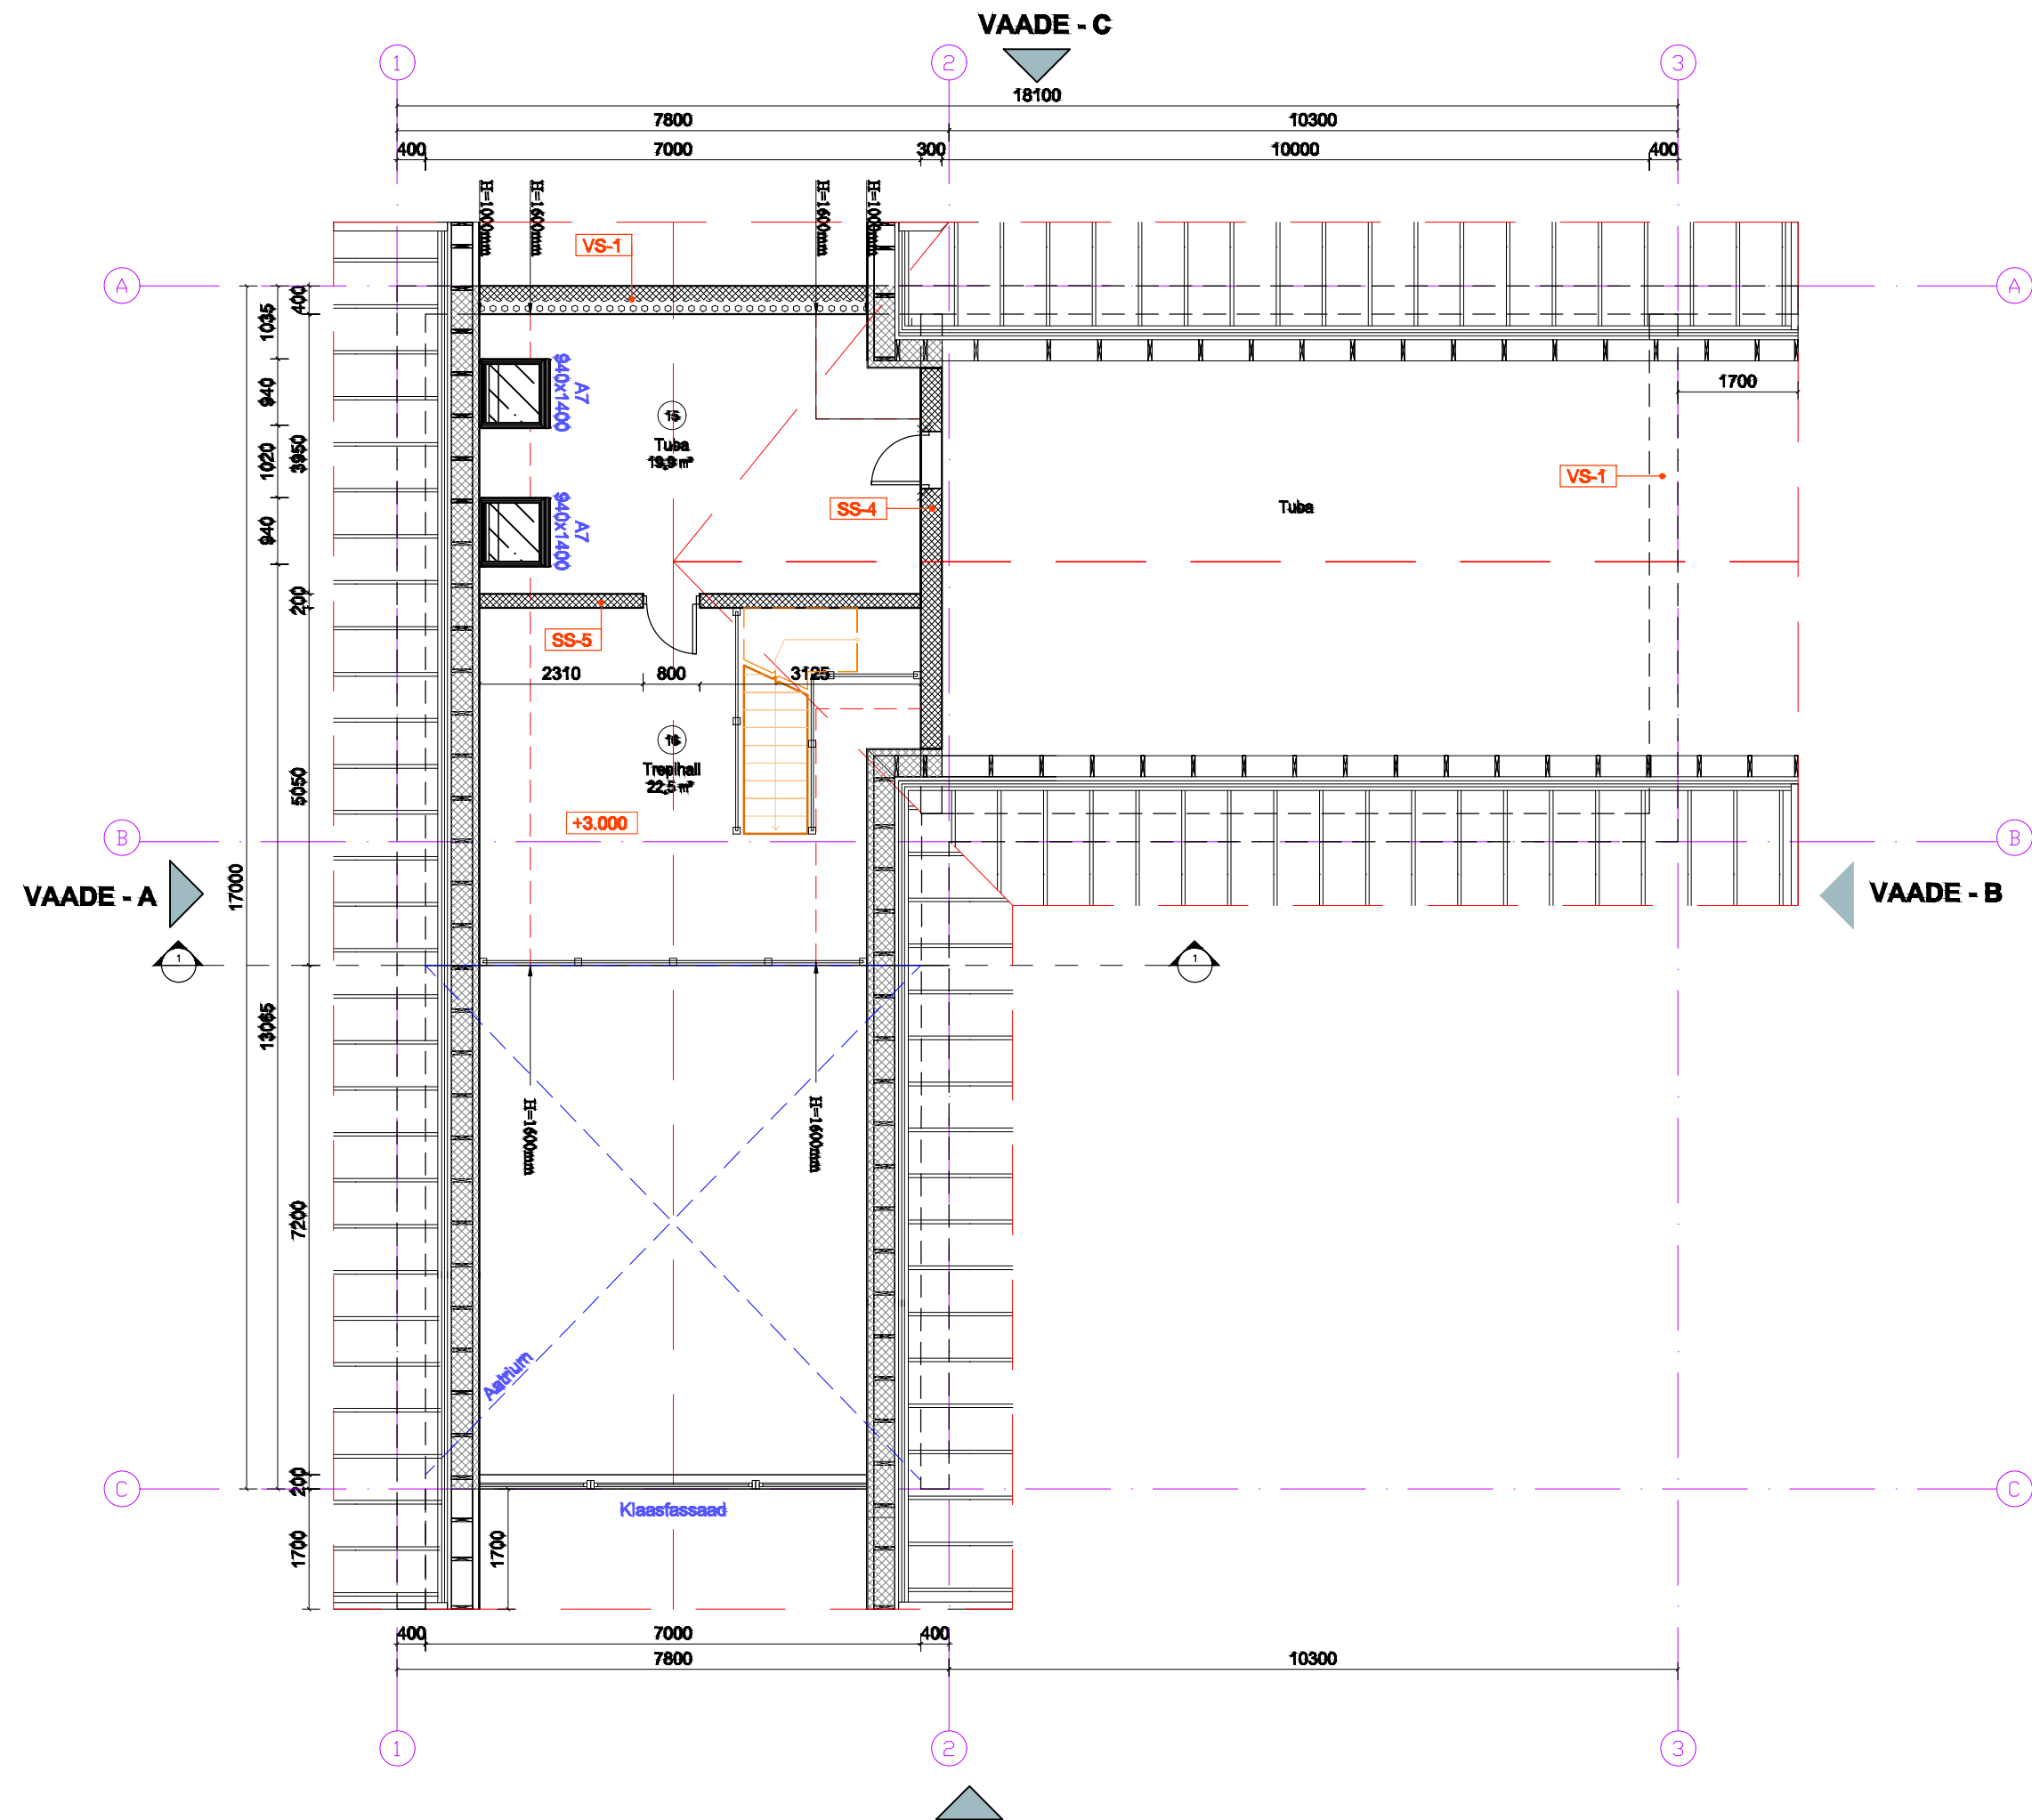


VS-1,

Vertikaalne laudis 20x100mm
Hor. roovitis 22x100mm
Vert. roovitis 22x100mm
Vahtpolüstüreen 200mm
Keramsiitplokk (MPa5) 200mm
Krohv 10kg/m²
Siseviimistlus

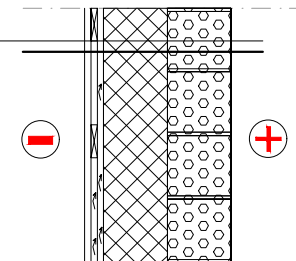

SS-4, M1:20

Tuuletõkkeplaat 30mm
Karkass 45x195mm, s600mm +
Min.vill 200mm
Aurutõkkepaber
Hor. roov 45x45mm, min vill 50mm
Puitlaastplaat 10mm
Kipsplaat GN/GBK 12mm
Siseviimistlus

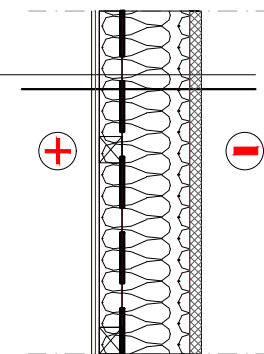

SS-5, M1:20

Siseviimistlus
Kipsplaat GN/GBK 12mm
Puitlaastplaat 10mm
Puitkarkass 45x145mm
Kivivill 150mm
Puitlaastplaat 10mm
Kipsplaat GN/GBK 12mm
Siseviimistlus

