


2. KORRUSE MONOLIITNR R/B SILLUS 2200

M 1:20

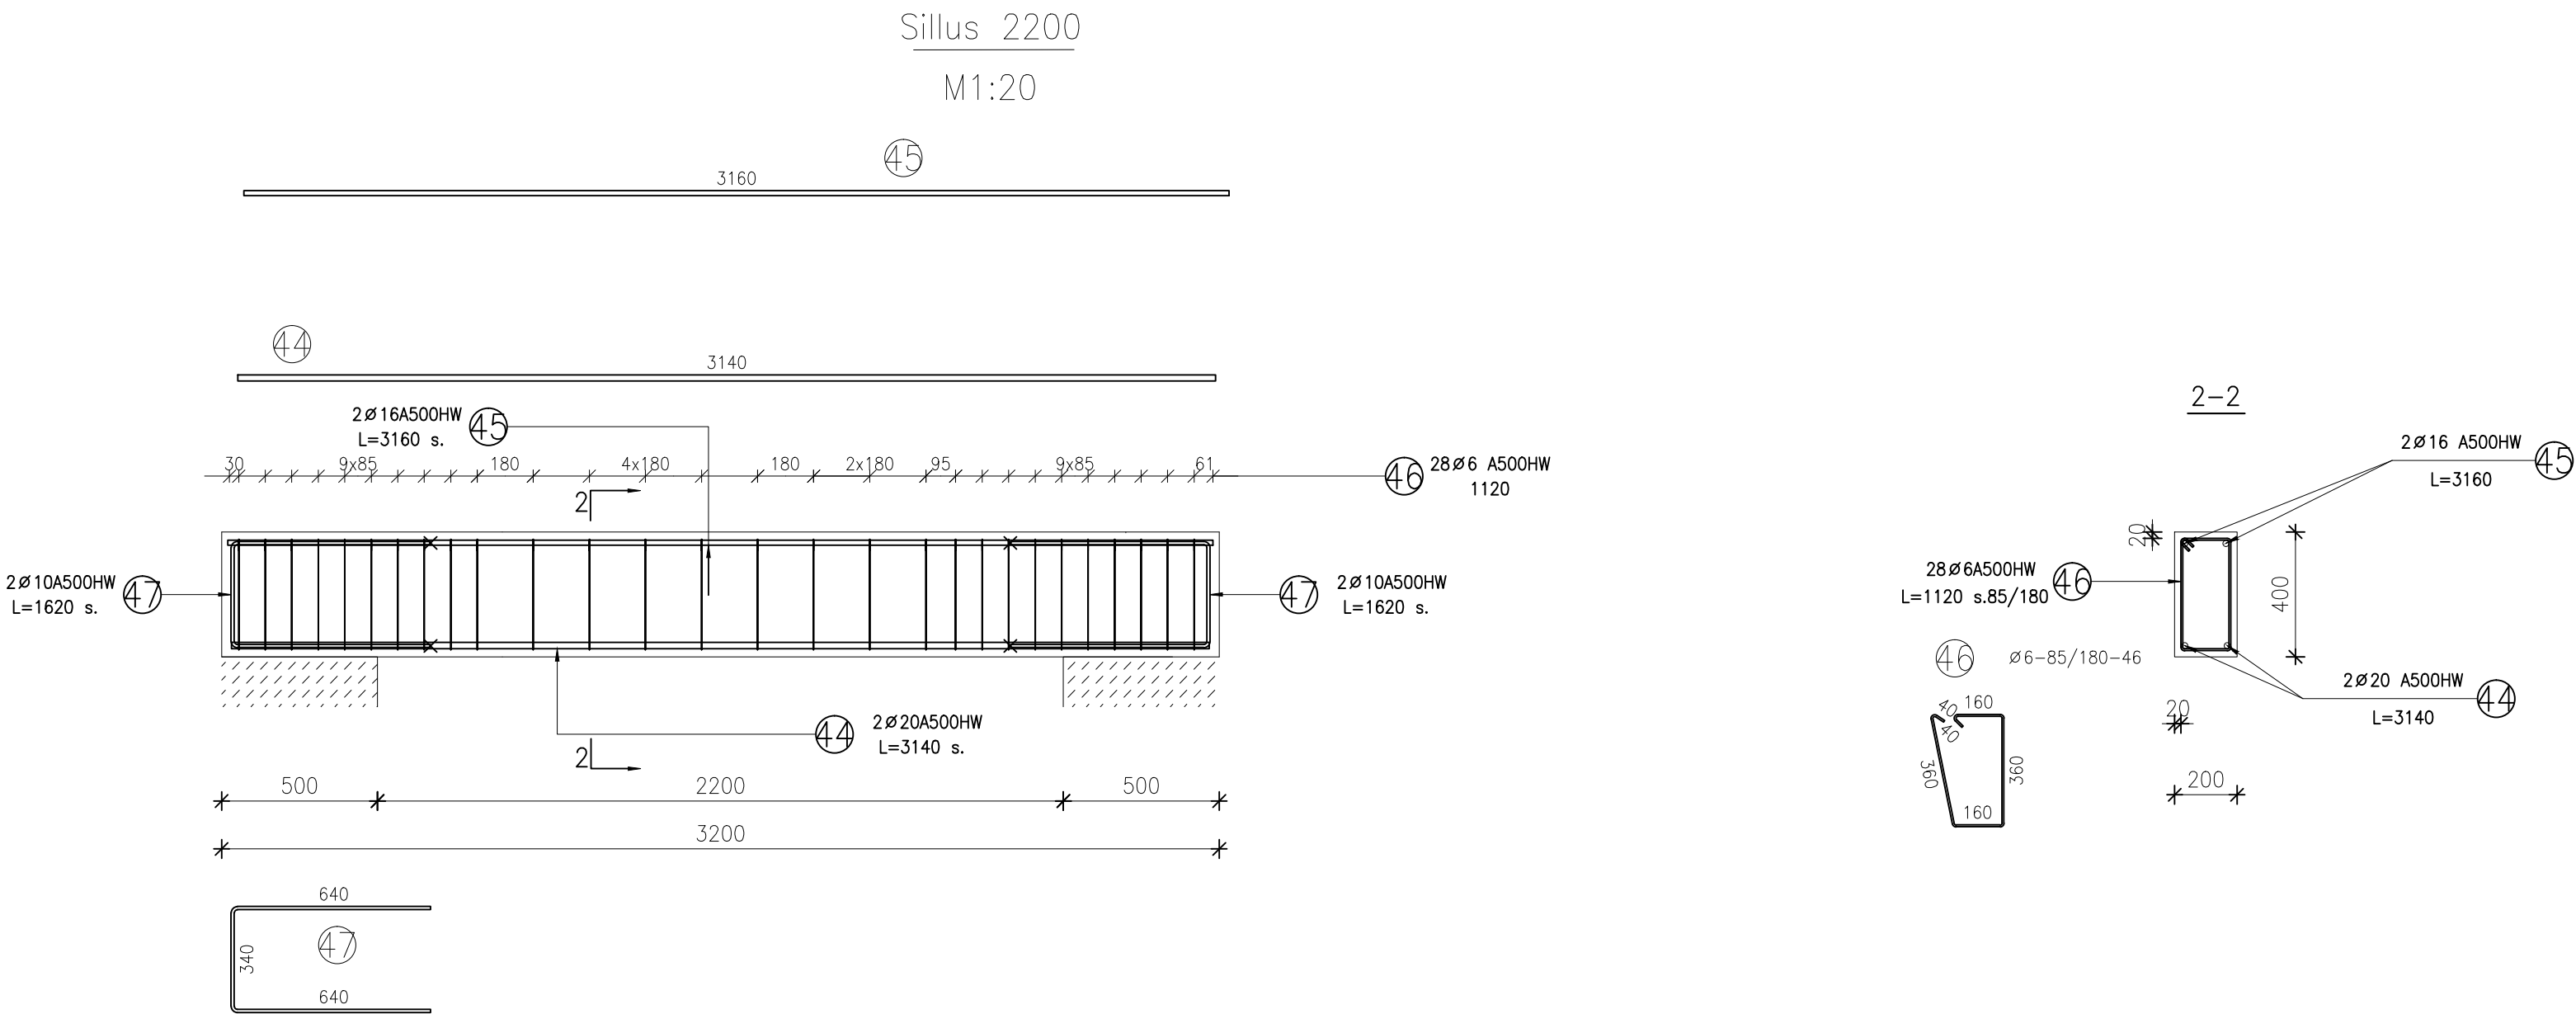

SARRUSTE SPETSIFIKATSIOON										
Pos.	Nimetus	Arv	Mass (kg)	Märkus.	Teras	Ø	Eskiis (mm)	A (mm)	B (mm)	Painde Ø (mm)
44	Ø 20 A500HW L=3140(mm)	2	15,51		A500HW	20	3140	3140		
45	Ø 16 A500HW L=3160(mm)	2	9,99		A500HW	16	3160	3160		
46	Ø 6 A500HW L=1120(mm)	28	6,96		A500HW	6	1120	360	160	a = 12 b = 12 c = 12
47	Ø 10 A500HW L=1620(mm)	4	4,00		A500HW	10	1620	340	640	a = 20 b = 20

KOKKUVOTE					
	A500HW				
	Ø 6	Ø 10	Ø 16	Ø 20	Kokku
Kaal (кг/м)	0,22	0,62	1,58	2,47	11
Kogu pikkus (mm)	31360	6480	6320	6280	50440
Kogu kaal (kg)	6,96	4,00	9,99	15,51	36,46
Betoon C25/30 (m3)	0,1				