


1. KORRUSE MONOLIITSED R/B SILLUSED

M 1:20

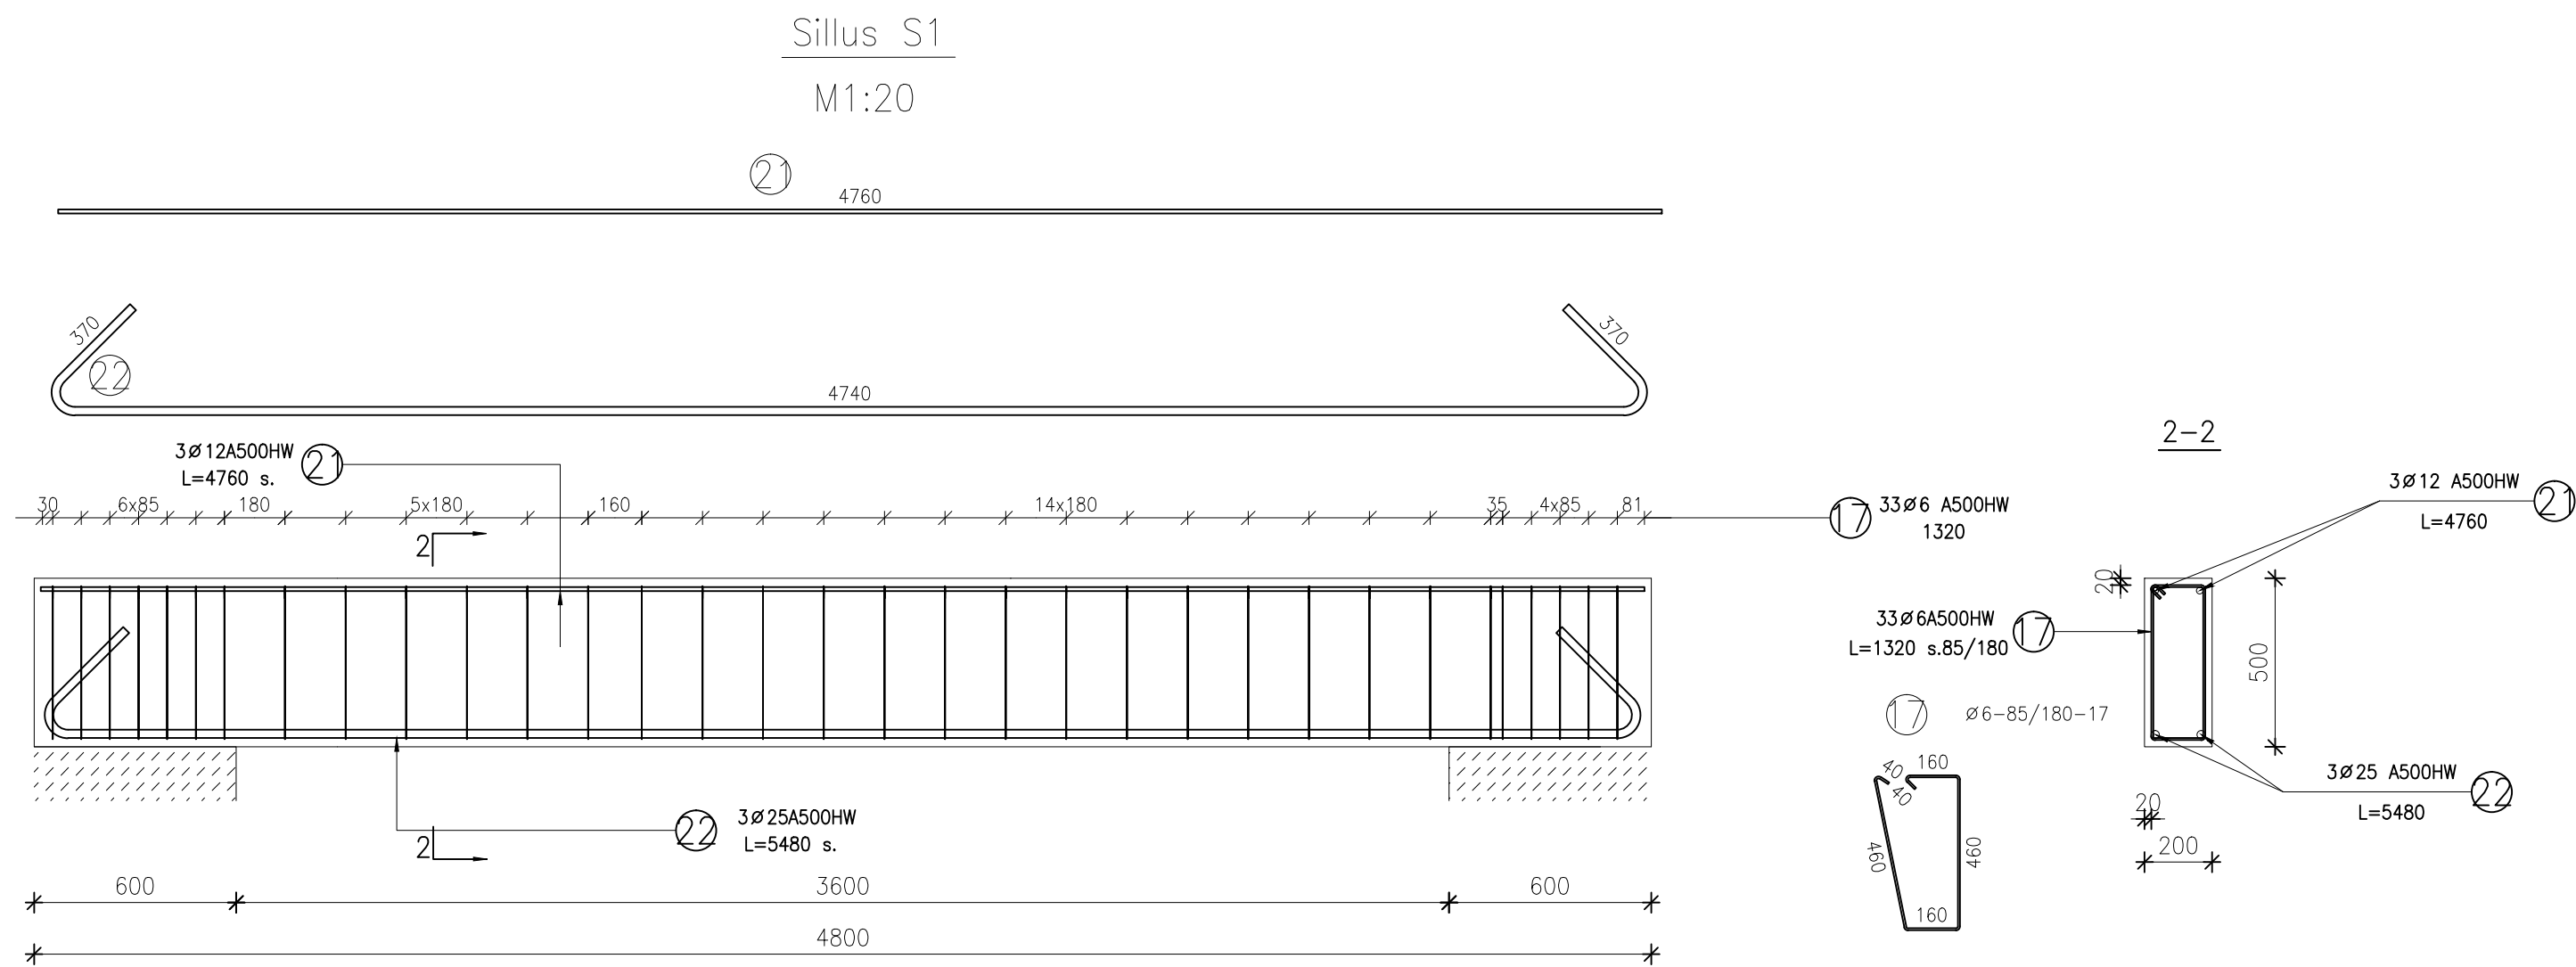

SARRUSTE SPETSIFIKATSIOON										
Pos.	Nimetus	Arv	Mass (kg)	Märkus.	Teras	Ø	Eskiis (mm)	A (mm)	B (mm)	Painde Ø (mm)
17	Ø 6 A500HW L=1320(mm)	33	9,67		A500HW	6		460	160	a = 12 b = 12 c = 12
21	Ø 12 A500HW L=4760(mm)	3	12,68		A500HW	12		4760		
22	Ø 25 A500HW L=5480(mm)	3	63,29		A500HW	25		4740		

KOKKUVOTE				
	A500HW			
	Ø 6	Ø 12	Ø 25	Kokku
Kaal (kg/m)	0,22	0,89	3,85	14
Kogu pikkus (mm)	43560	14280	16440	74280
Kogu kaal (kg)	9,67	12,68	63,29	85,64
Betoon C25/30 (m3)	0,1			