
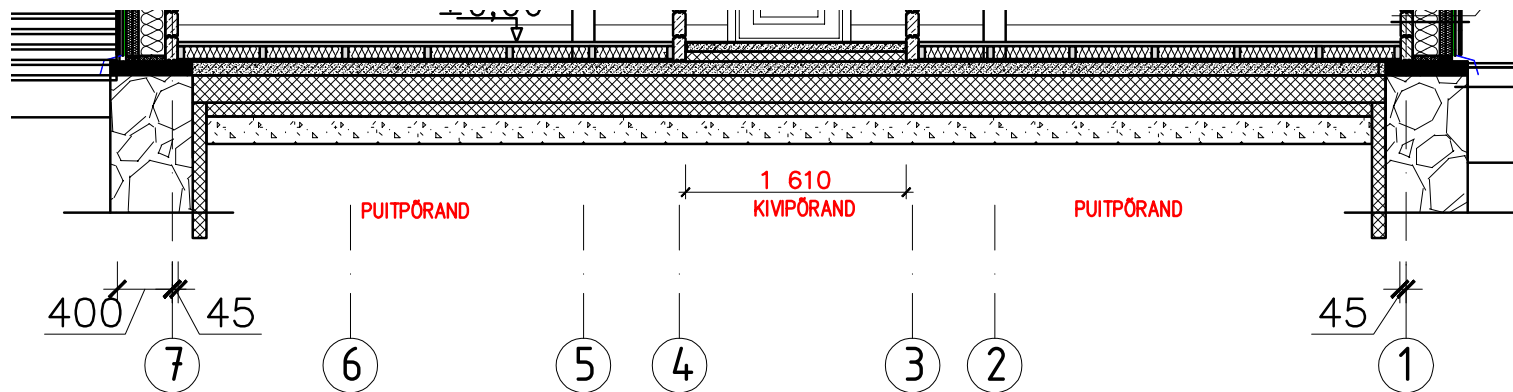


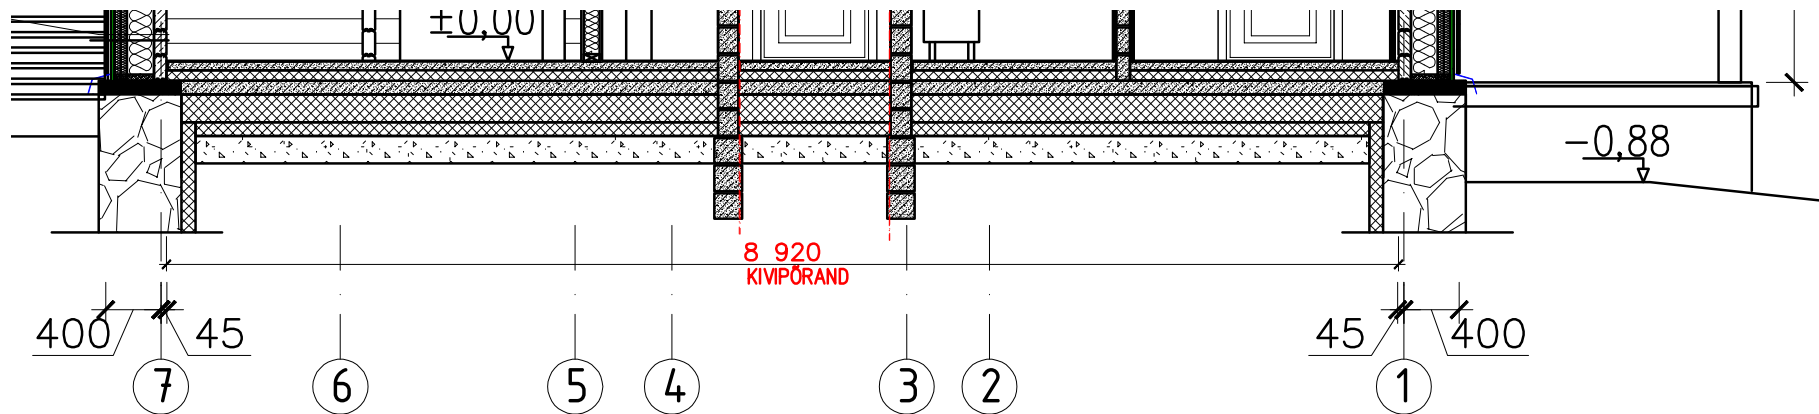

PÖRANDEHITUS:

PUITPÖRAND: $U=0,09 \text{ W/m}^2 \text{ K}$	KIVIPÖRAND: $U=0,09 \text{ W/m}^2 \text{ K}$
PÖRANDALAUDIS 30mm	KERAAMILINE PLAAT 8mm
LAAGID 95mm/VILL 100mm	PAIGALDUSSEGU 2mm
ALUSLAUD 20mm	BETOON 70mm/PÖRANDAKÜTE
POLÜETÜLEENKILE	POLÜETÜLEENKILE
R/B ALUSPÖRAND 100mm/SARRUSVÕRK KAHES KIHIS Ø8mm 150x150mm	SOOJUSPLAAT 75mm
POLÜETÜLEENKILE	
SOOJUSPLAAT 300mm	
TIHENDATUD MIN. PINNAS	