


PLAN VIEW

WINDOWS	WIDTH (cm)	HIGHT (cm)	ELEV.(m)
W01	100	155	0.85
W02	48	150	?
W03	205	153	0.81
W04	100	155	0.80

DOORS	WIDTH (cm)	HIGHT (cm)
D01	80	200
D02	83	199
D03	81	197
D04	81	192
D05	63	194
D06	65	196

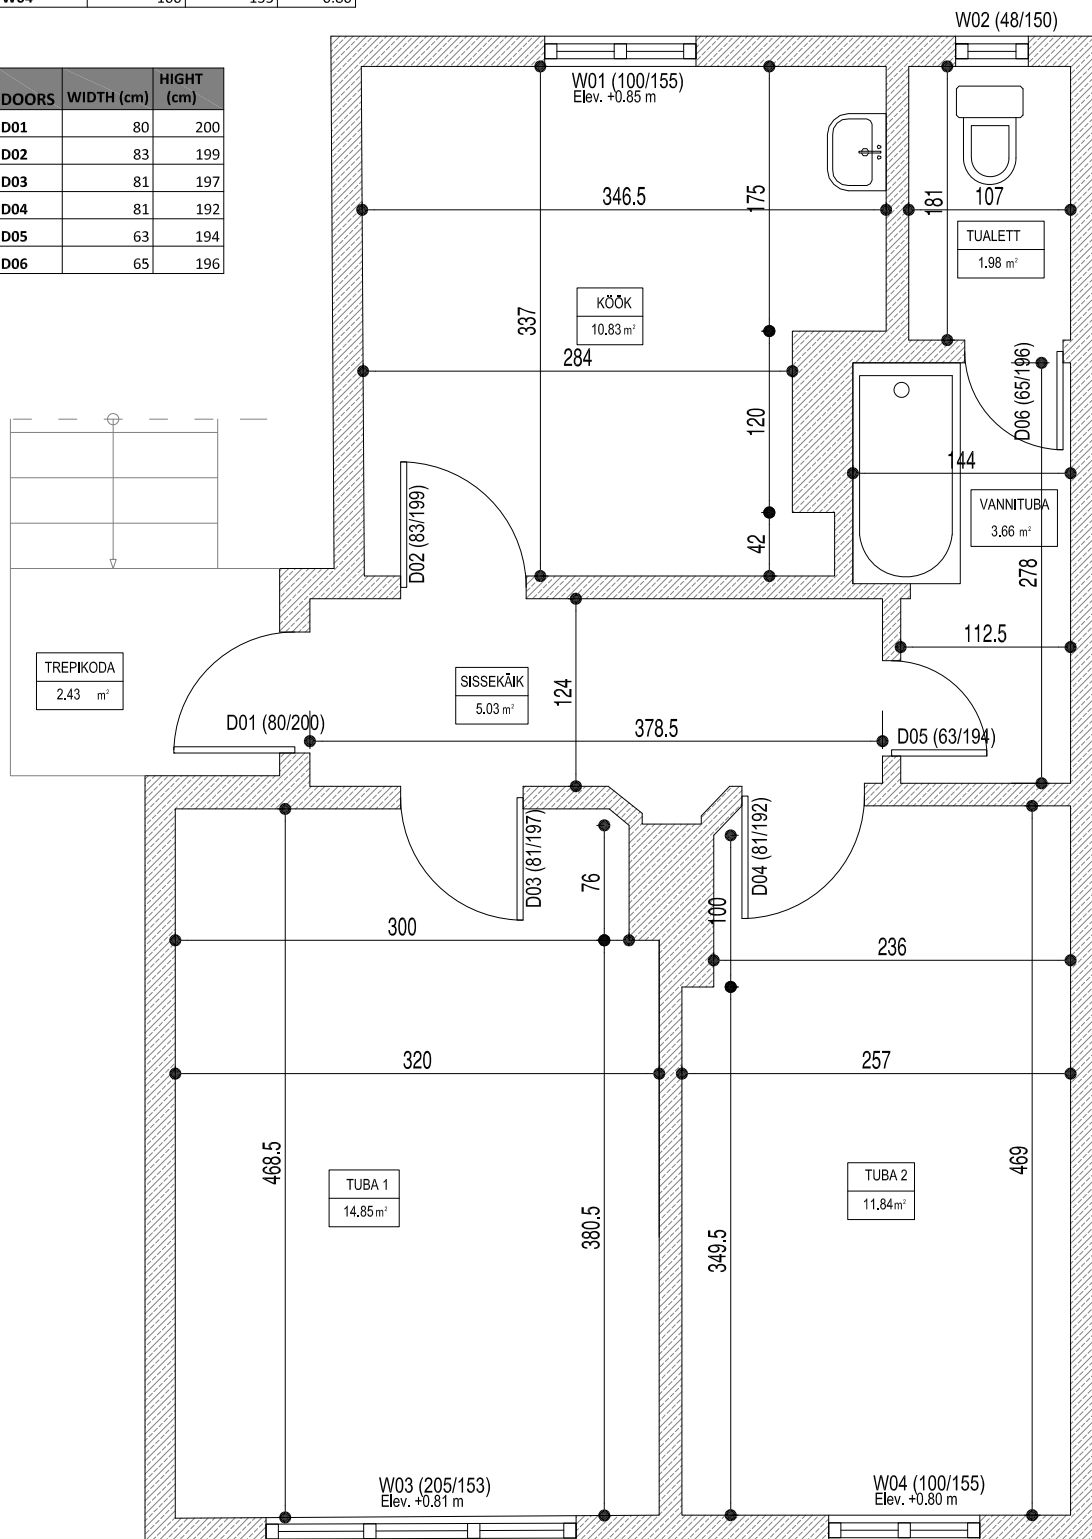


	FLOOR AREA (m2)	ROOM PERIMETER (m)	CEILING ELEVATION (m)	WALL AREA (m2)
KÖÖK	10.83	14.37	2.67	35.16
TUALETT	1.98	5.91	2.72	14.08
VANNITUBA	3.66	8.83	2.72	21.52
SISSEKÄIK	5.03	10.86	2.65	22.75
TUBA 1	14.85	15.84	2.69	37.87
TUBA 2	11.84	14.54	2.70	36.15
TOTAL	48.19			167.53

Floor Plan elev. ±0.00
Scale:1/20

PLAN VIEW

WINDOWS	WIDTH (cm)	HIGHT (cm)	ELEV.(m)
W01	100	155	0.85
W02	48	150	?
W03	205	153	0.81
W04	100	155	0.80

DOORS	WIDTH (cm)	HIGHT (cm)
D01	80	200
D02	83	199
D03	81	197
D04	81	192
D05	63	194
D06	65	196

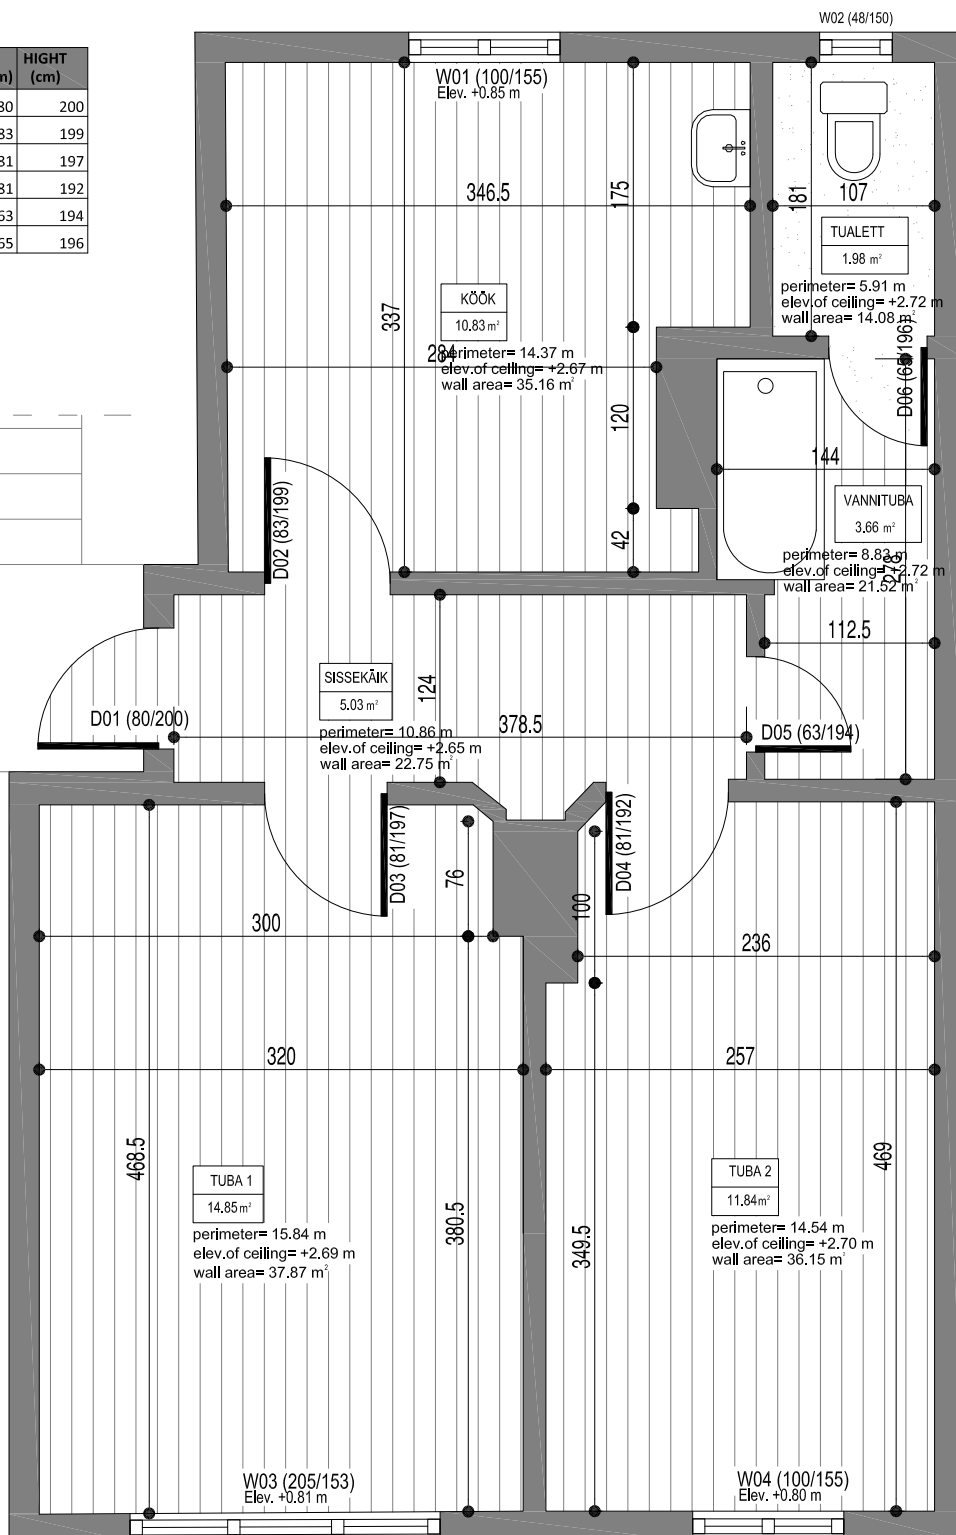

	FLOOR AREA (m2)	ROOM PERIMETER (m)	CEILING ELEVATION (m)	WALL AREA (m2)
KÖÖK	10.83	14.37	2.67	35.16
TUALETT	1.98	5.91	2.72	14.08
VANNUITUBA	3.66	8.83	2.72	21.52
SISSEKÄIK	5.03	10.86	2.65	22.75
TUBA 1	14.85	15.84	2.69	37.87
TUBA 2	11.84	14.54	2.70	36.15
TOTAL	48.19			167.53


Floor Plan elev. ±0.00
Scale:1/20

• (25 cm x 25 cm GRID) •



WINDOWS	WIDTH (cm)	HIGHT (cm)	ELEV.(m)
W01	100	155	0.85
W02	48	150	?
W03	205	153	0.81
W04	100	155	0.80

DOORS	WIDTH (cm)	HIGHT (cm)
D01	80	200
D02	83	199
D03	81	197
D04	81	192
D05	63	194
D06	65	196

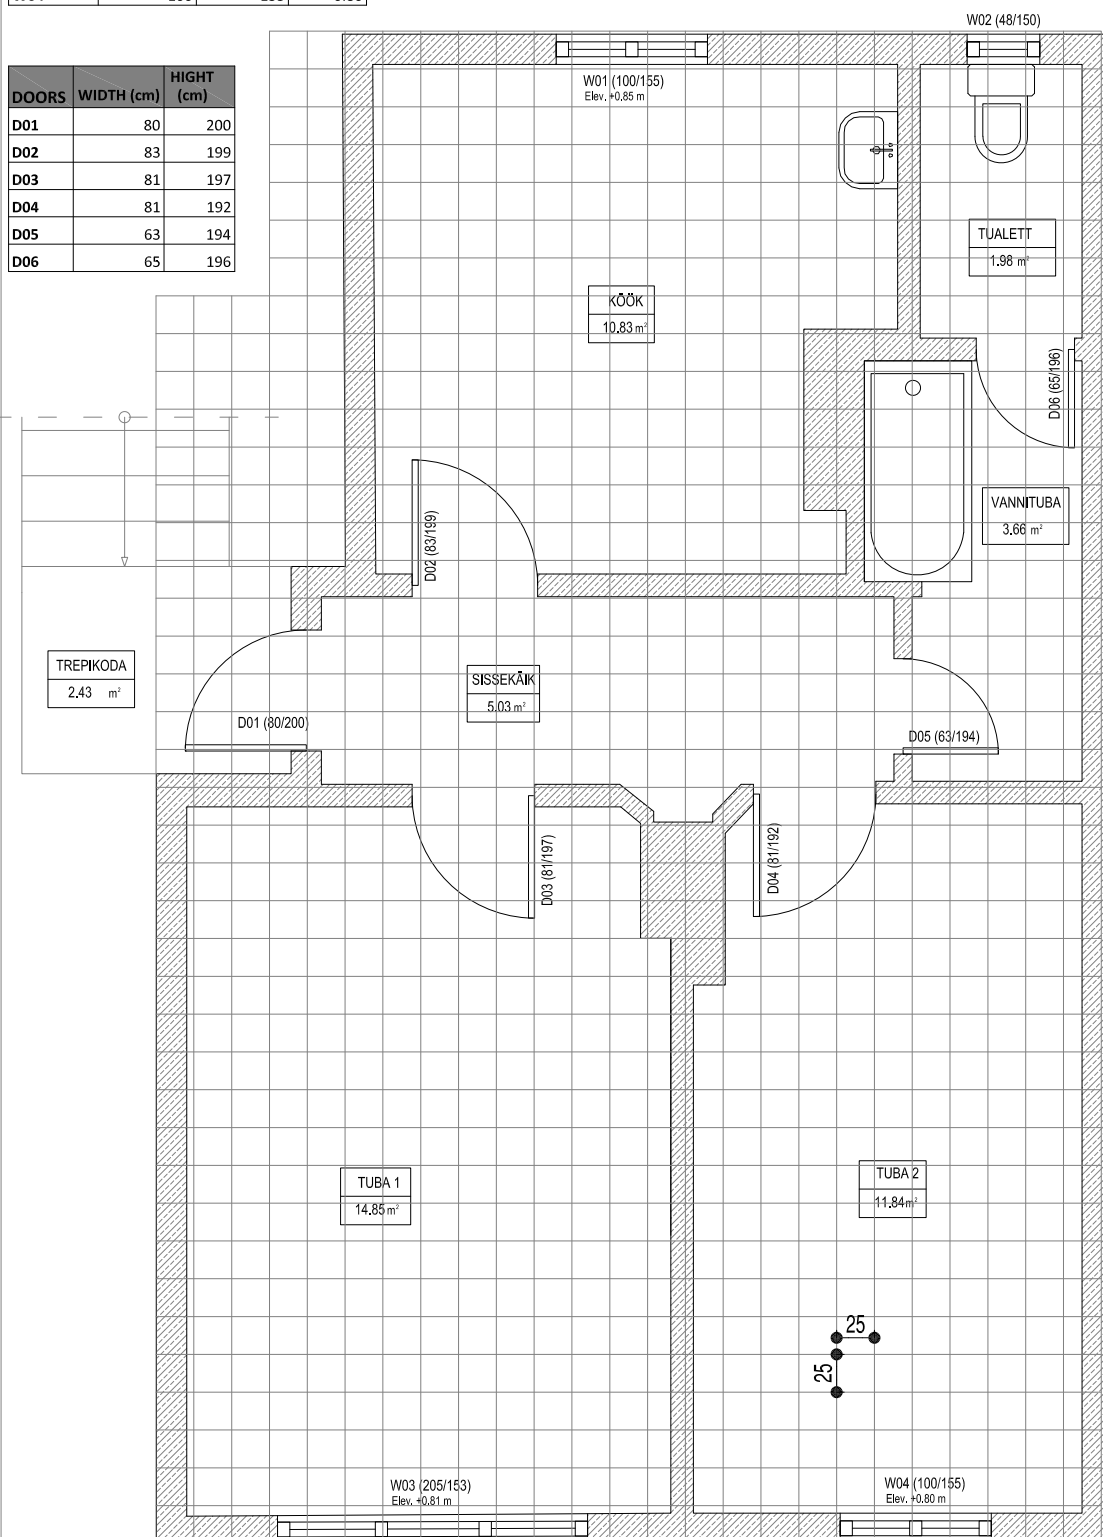

	FLOOR AREA (m2)	ROOM PERIMETER (m)	CEILING ELEVATION (m)	WALL AREA (m2)
KÖÖK	10.83	14.37	2.67	35.16
TUALETT	1.98	5.91	2.72	14.08
VANNITUBA	3.66	8.83	2.72	21.52
SISSEKÄIK	5.03	10.86	2.65	22.75
TUBA 1	14.85	15.84	2.69	37.87
TUBA 2	11.84	14.54	2.70	36.15
TOTAL	48.19			167.53

Floor Plan elev. ±0.00
Scale:1/20