


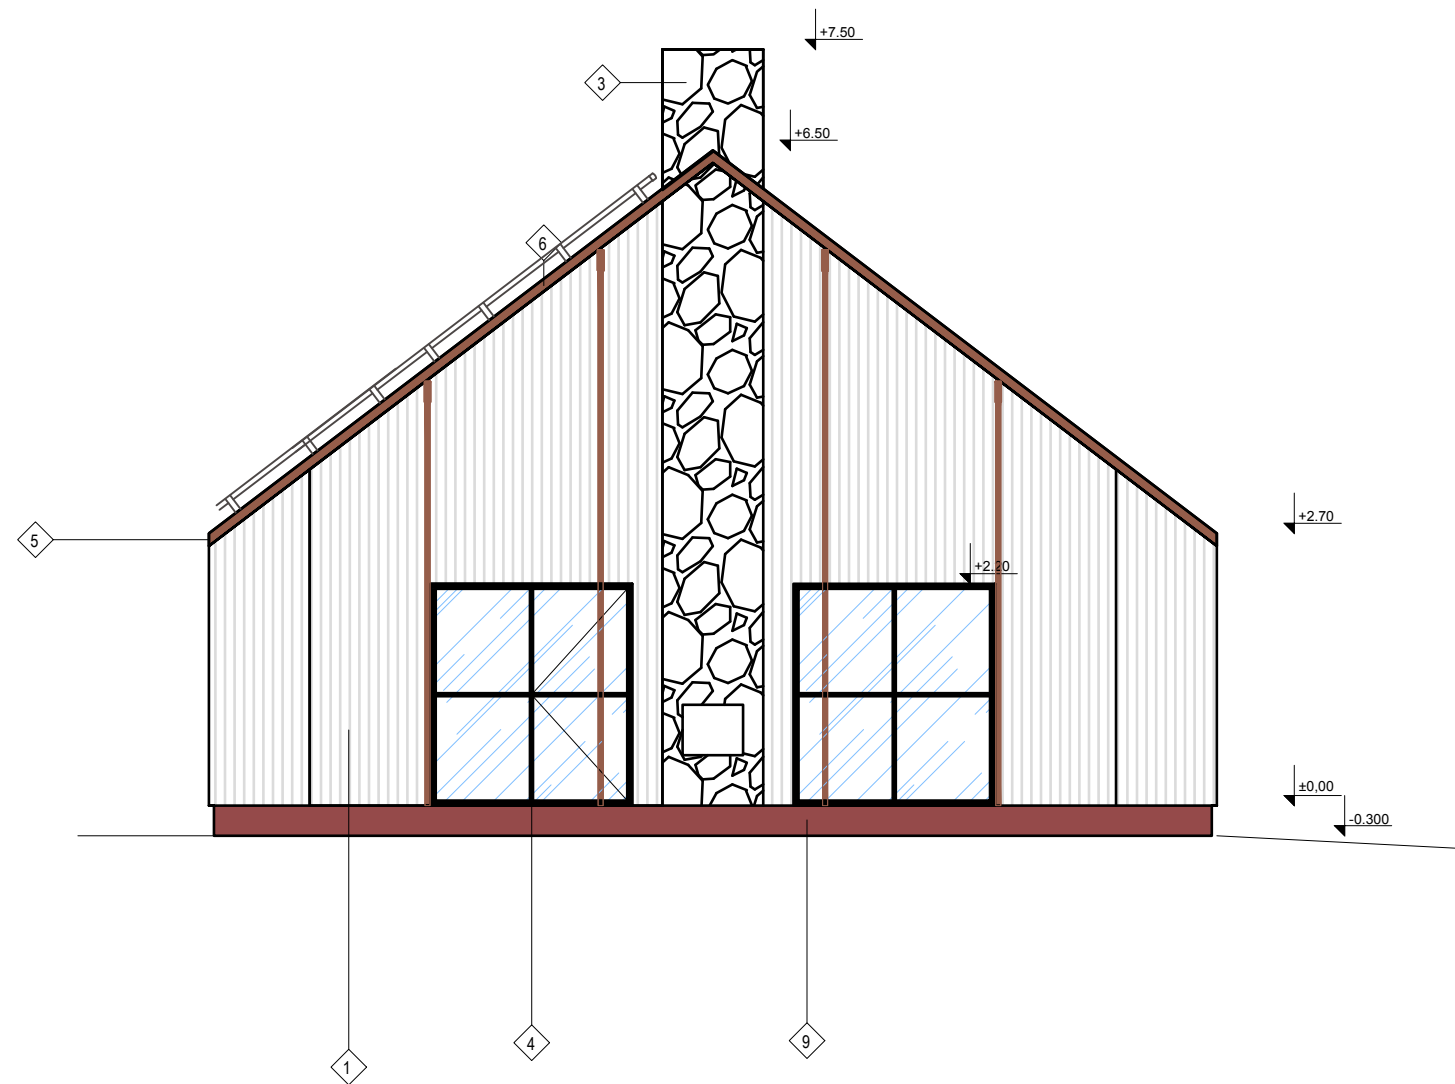

## TINGMÄRGID

- 1 - VERTIKAALNE FASSAADILAUDIS, TOON: MUST
- 2 - LOODUSKIVI FASSAAD: TOON: HALL
- 3 - KORSTEN; LOODUSKIVI
- 4 - PLASTIKAKNA RAAM. TOON: MUST
- 5 - KATUSERÄÄSTAS - ROOSTEPLEKK
- 6 - PLEKK-KATUS; TOON: MUST
- 7- VÄLISUKS , TOON: MUST
- 8 - SOKKEL: TOON: MUST
- 9 - TERRASS, TOON: PRUUN
- 10 - METALLPOST, TOON: ROOSTE

