



Vaade A-B M 1:100

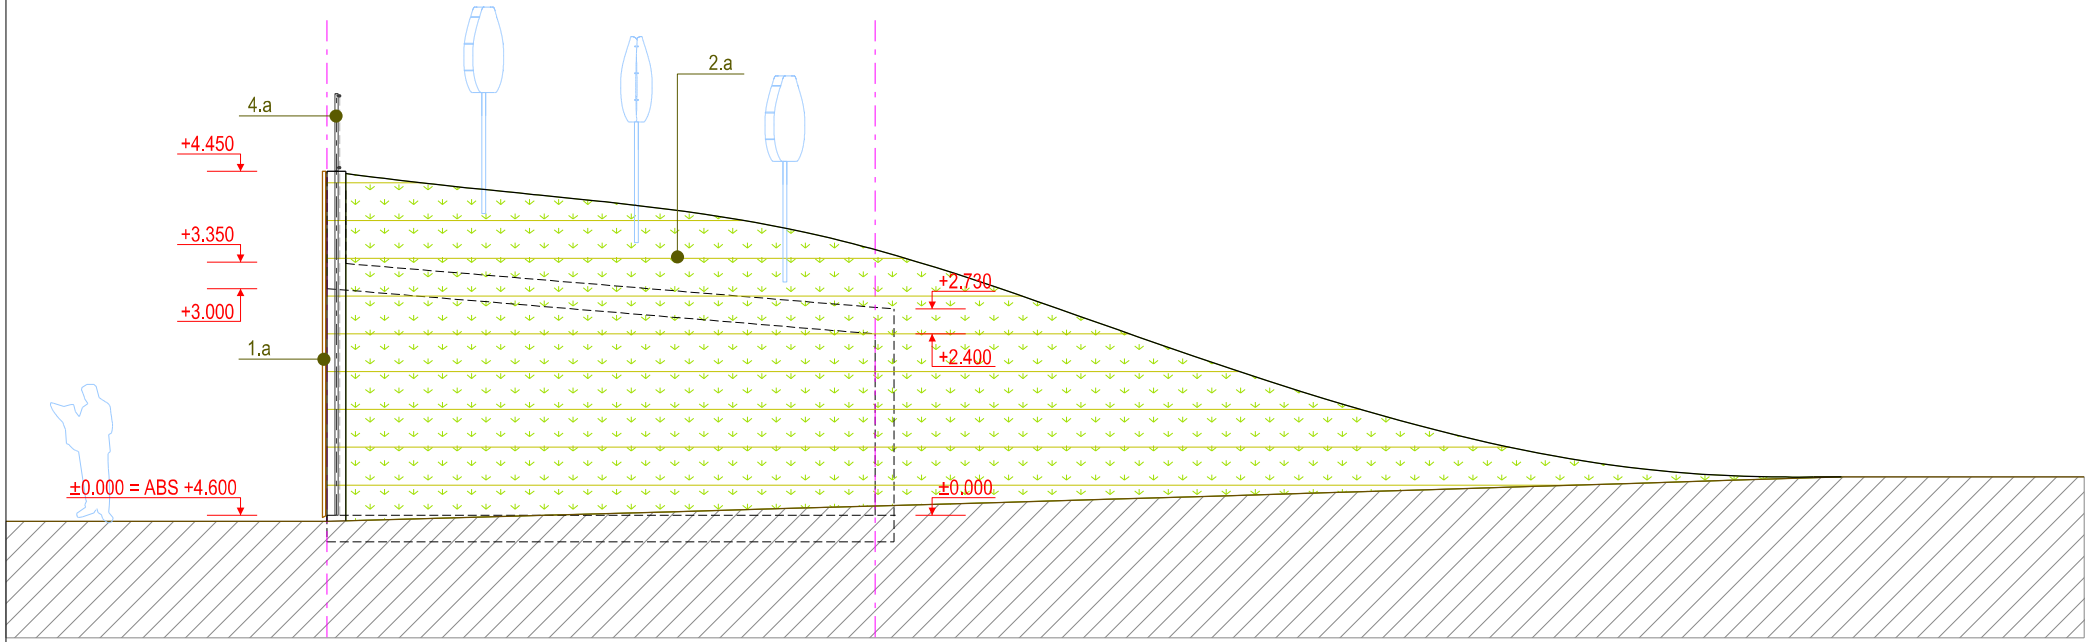

Vaade B-A M 1:100

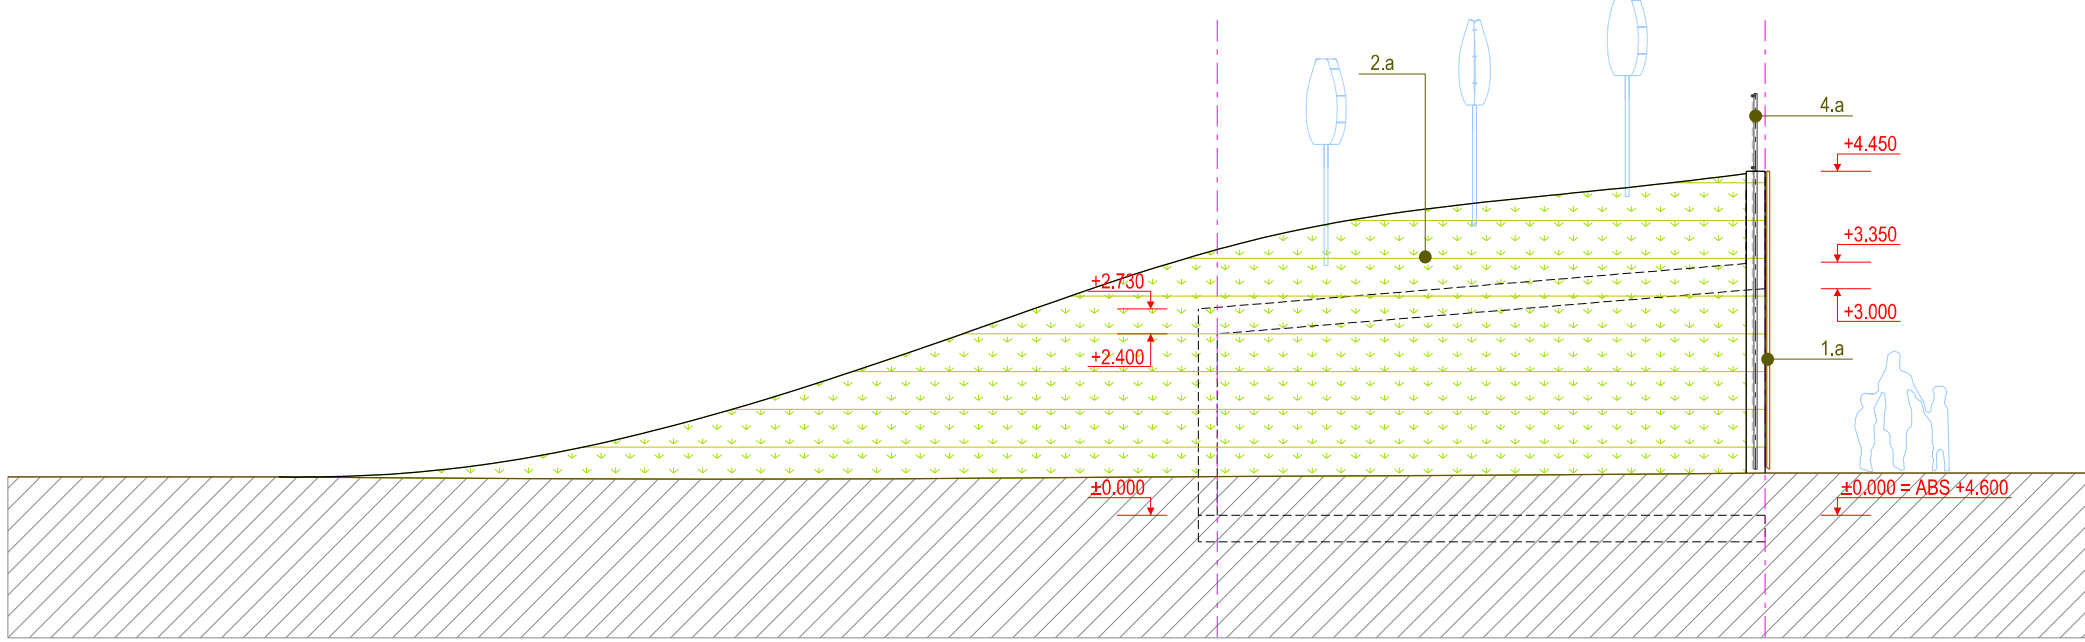

Lõige 1-1 M 1:100

- Vertikaalsed putribid (termokuusk 42x68 mm, s=140 mm)
- Distsants 20 mm
- Hüdroisoleeriva lisandiga monol. r/bet. sein 250 mm
- Hüdroisolsatsioon
- Dreeniv kate
- Tältepinnas

S-01

AR-7-01

+4.450

+3.350

+3.000

-0.020

±0.000

±0.000 = ABS +4.600

1000

3000

1200

6000

2400

250

250

1000

1000

