




1v-1v
M1:10

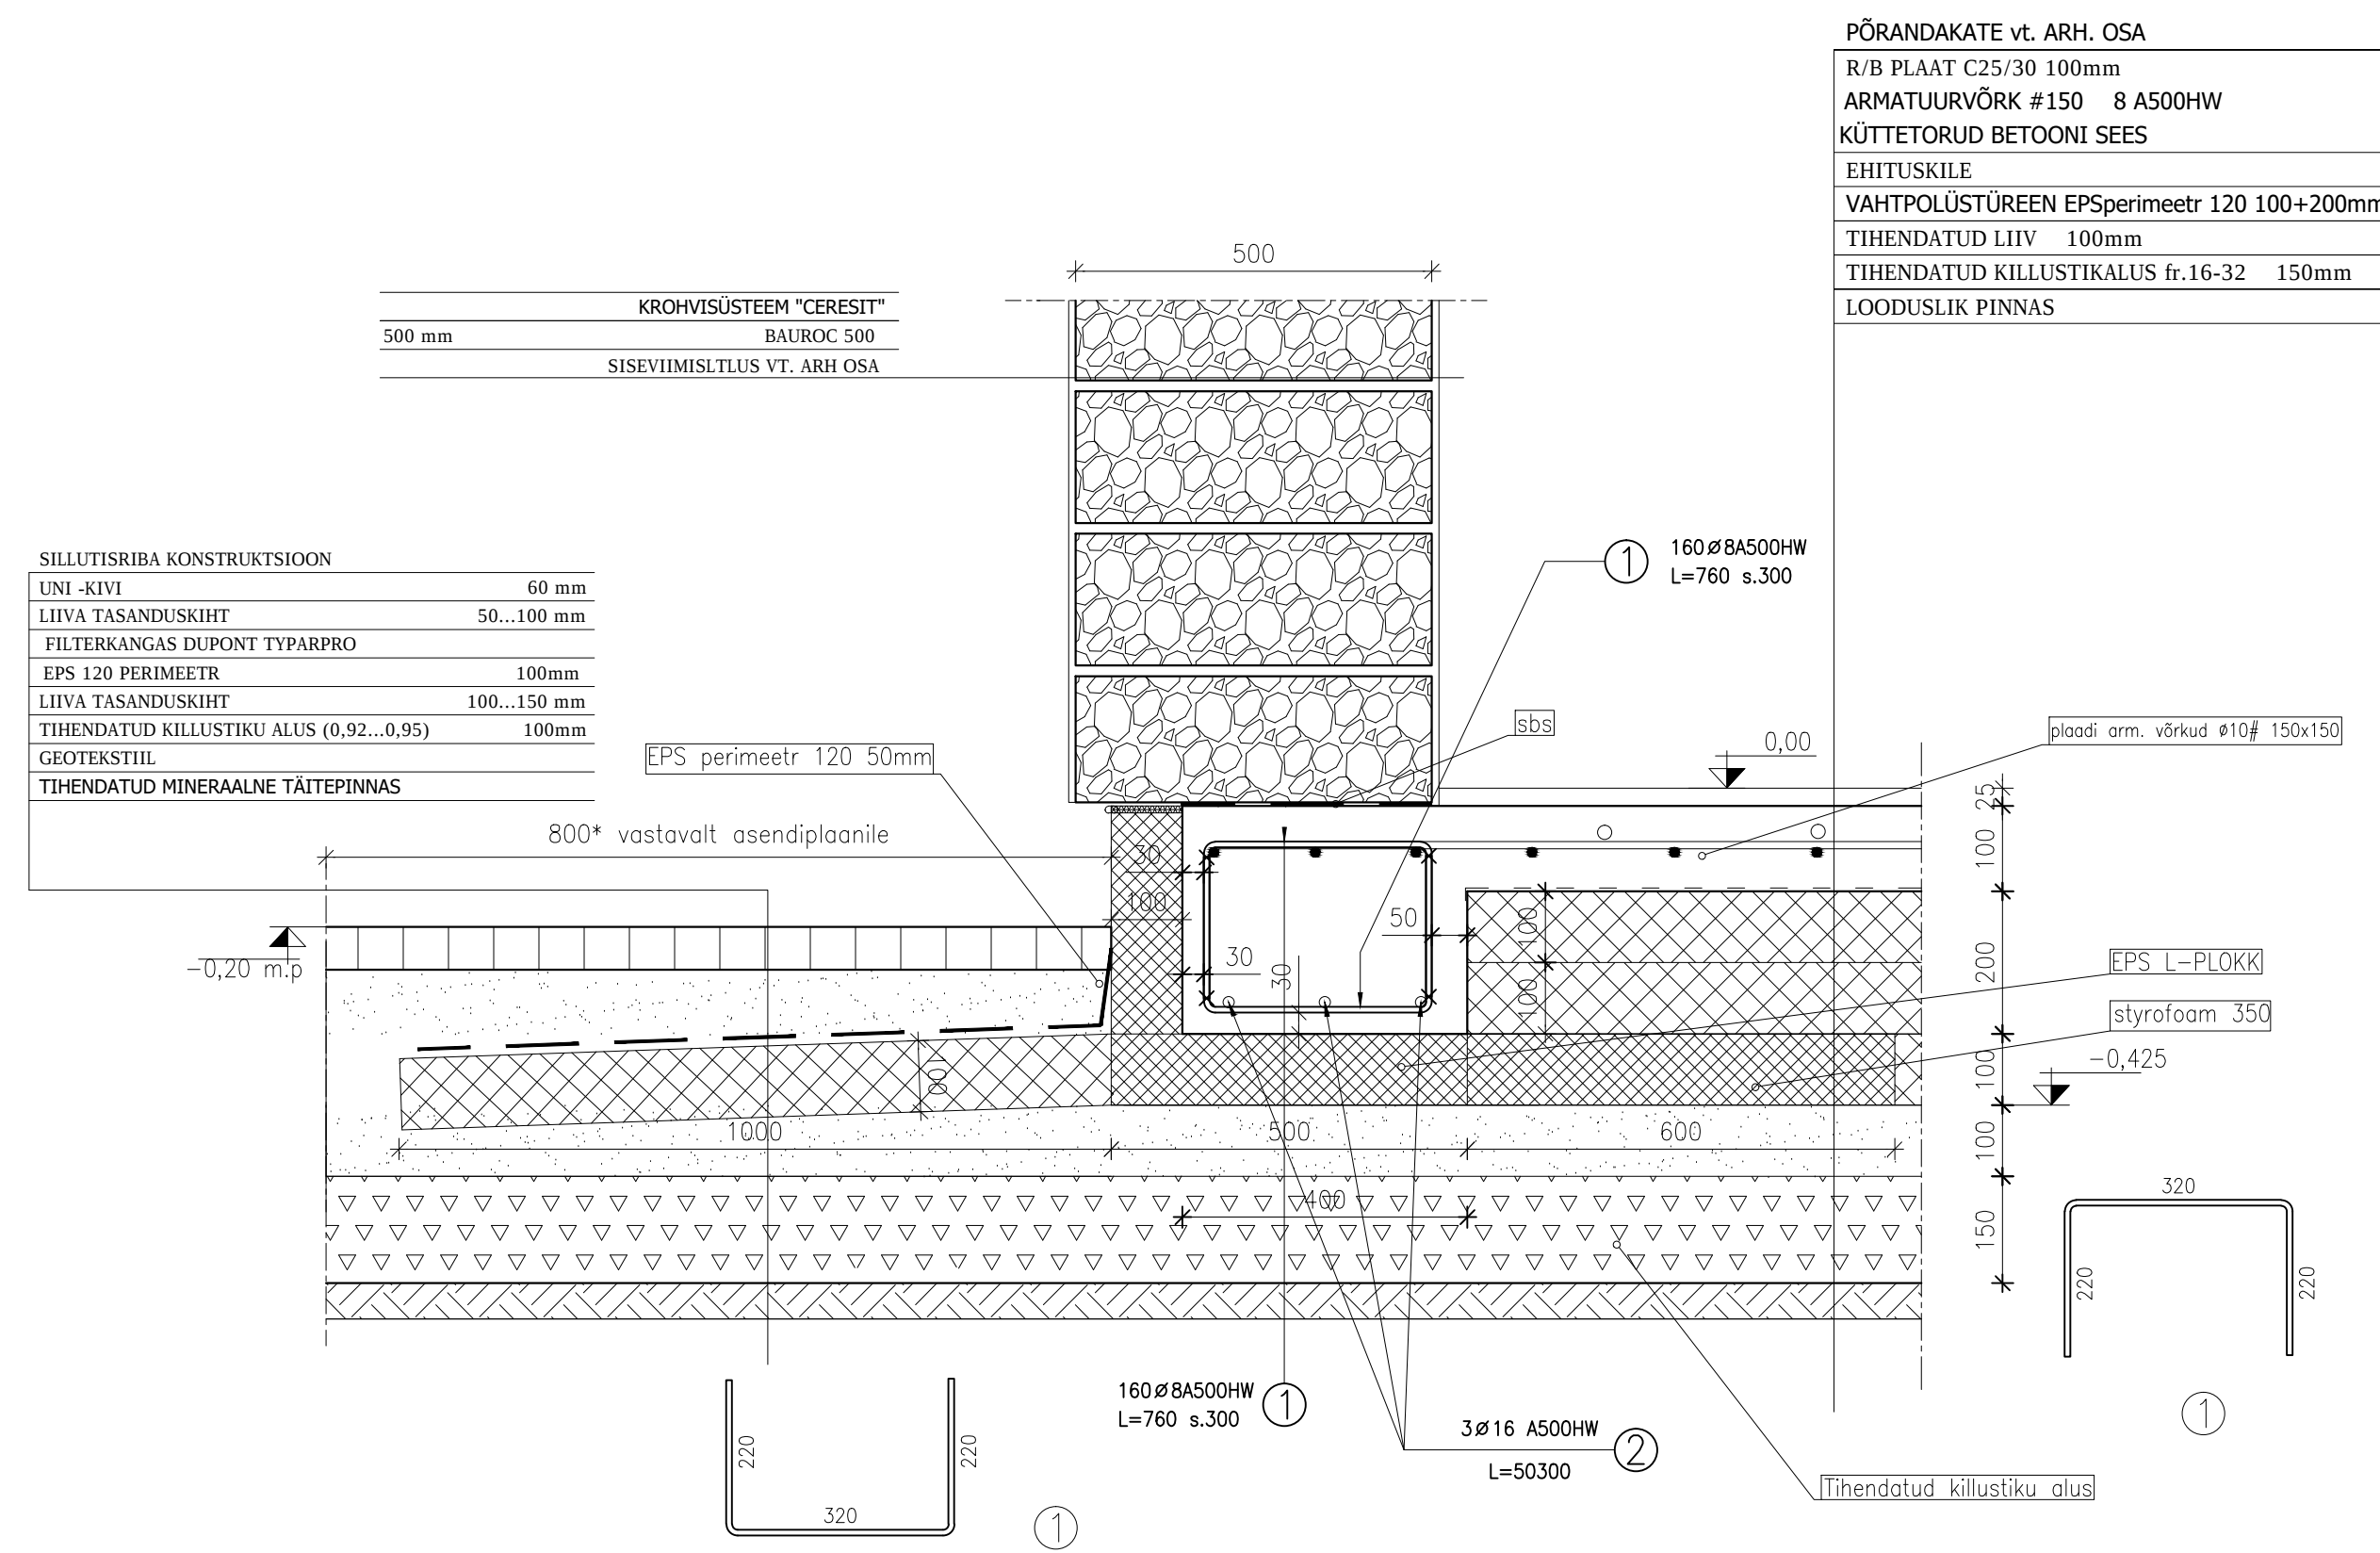


2v-2v
M1:10

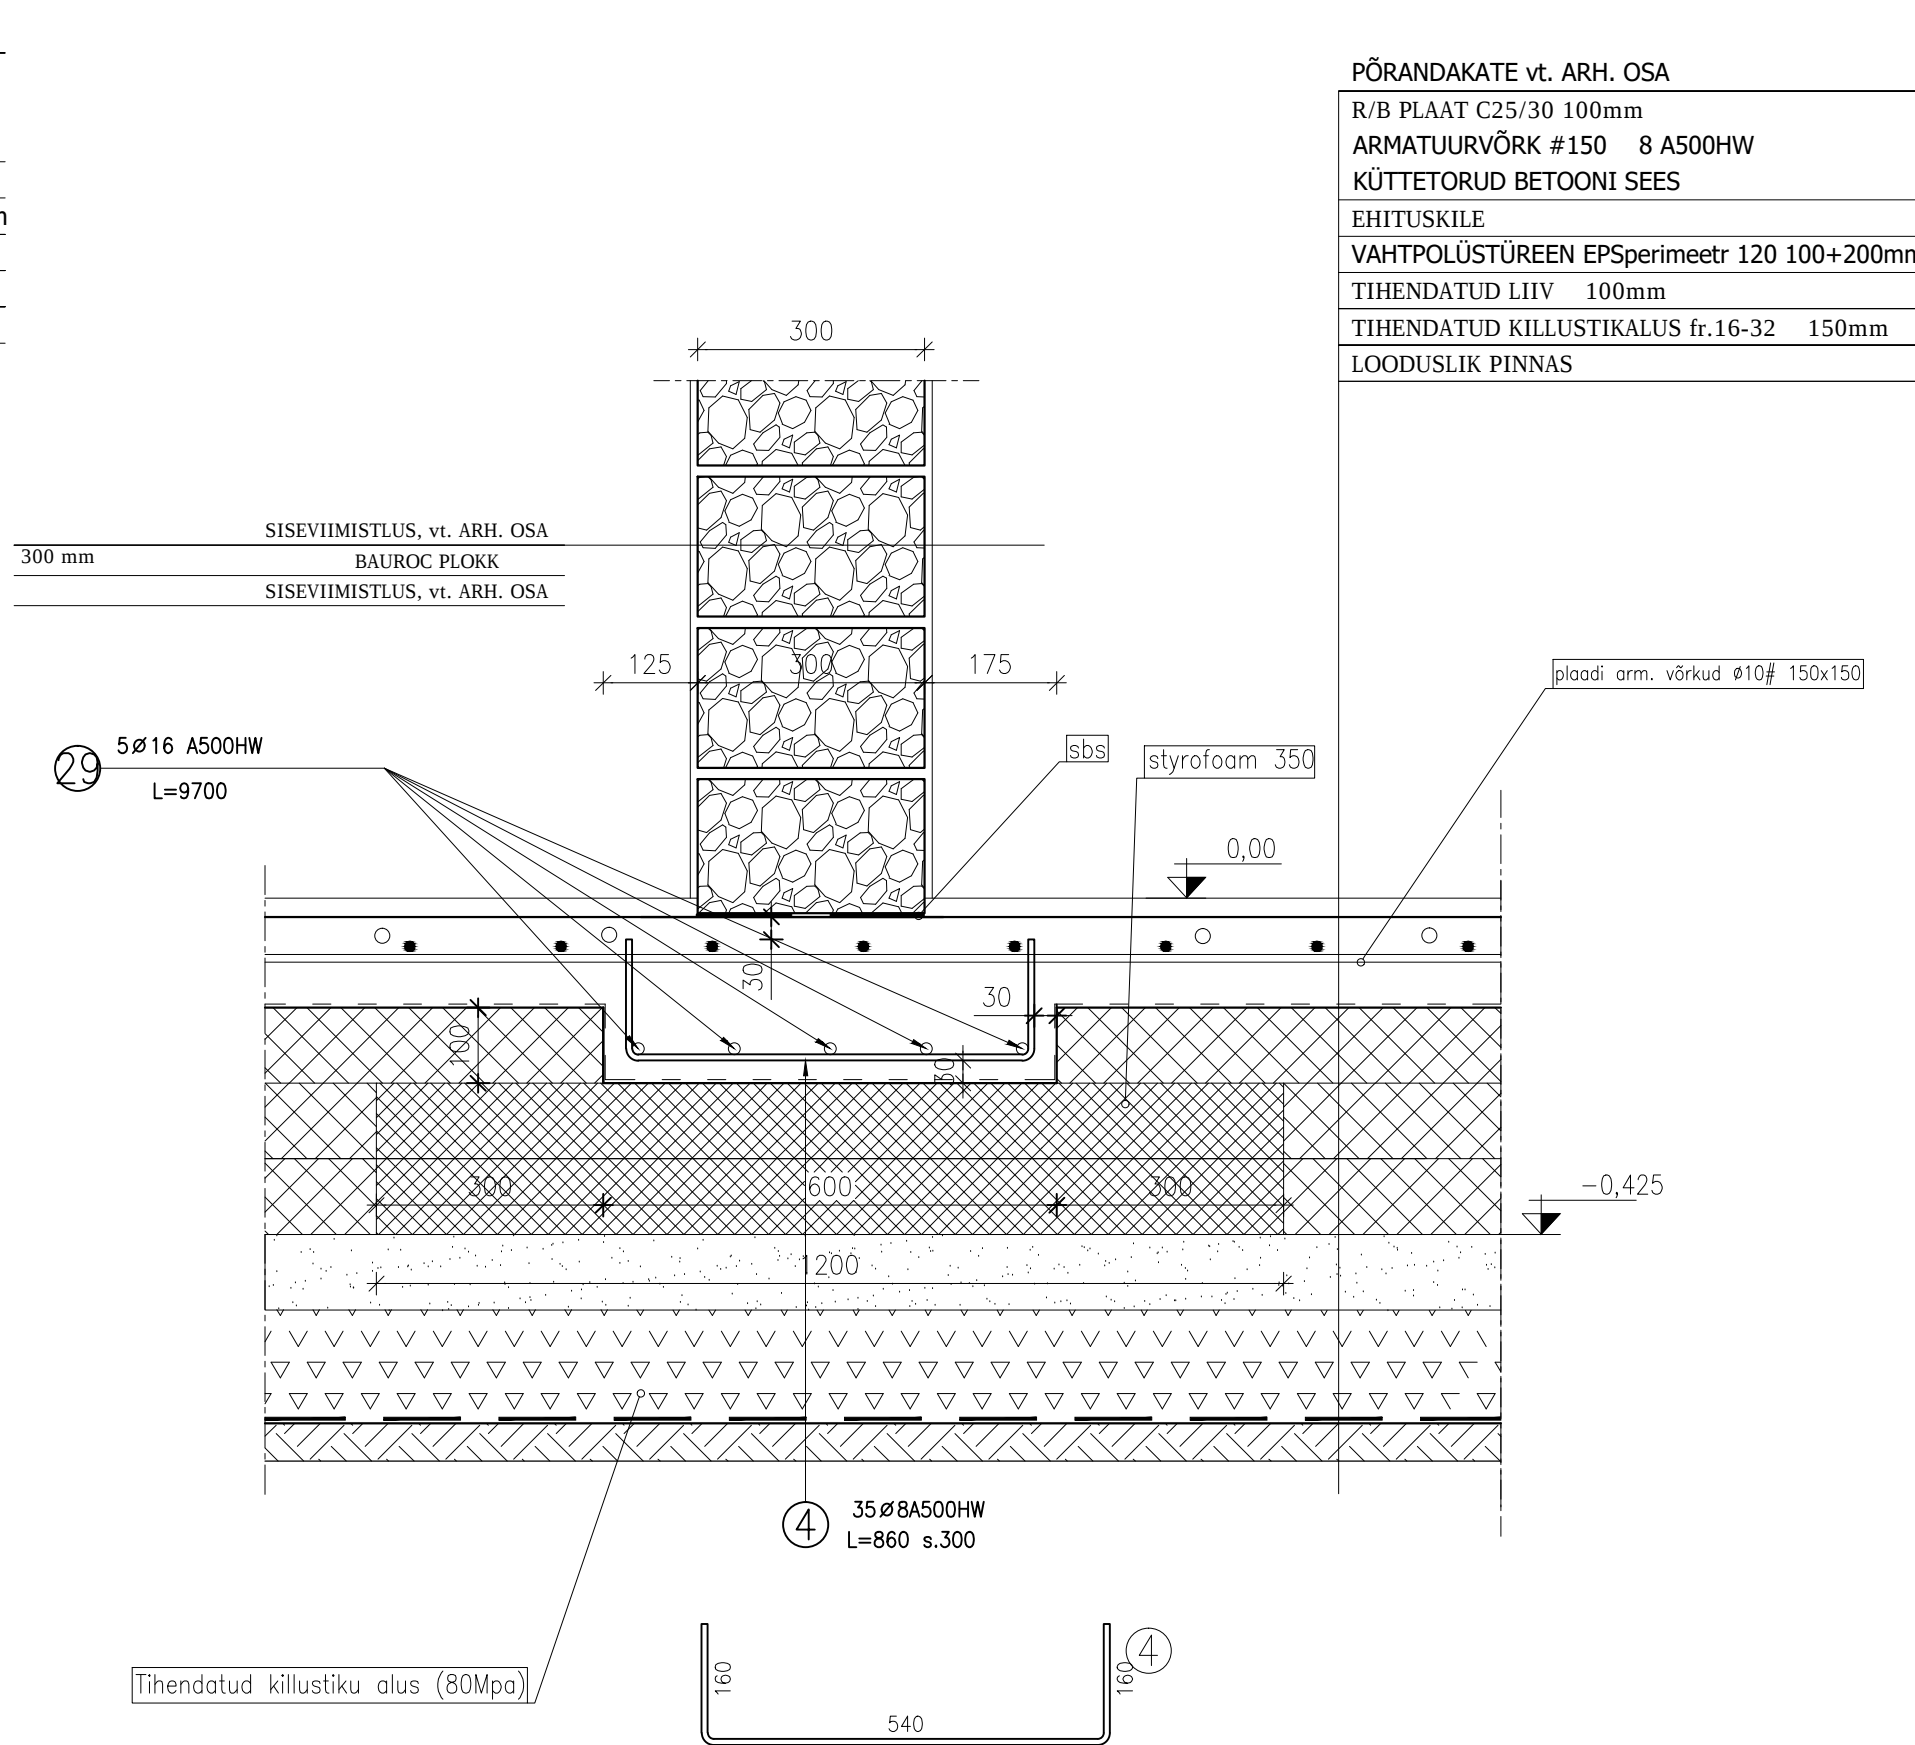


3v-3v
M1:10

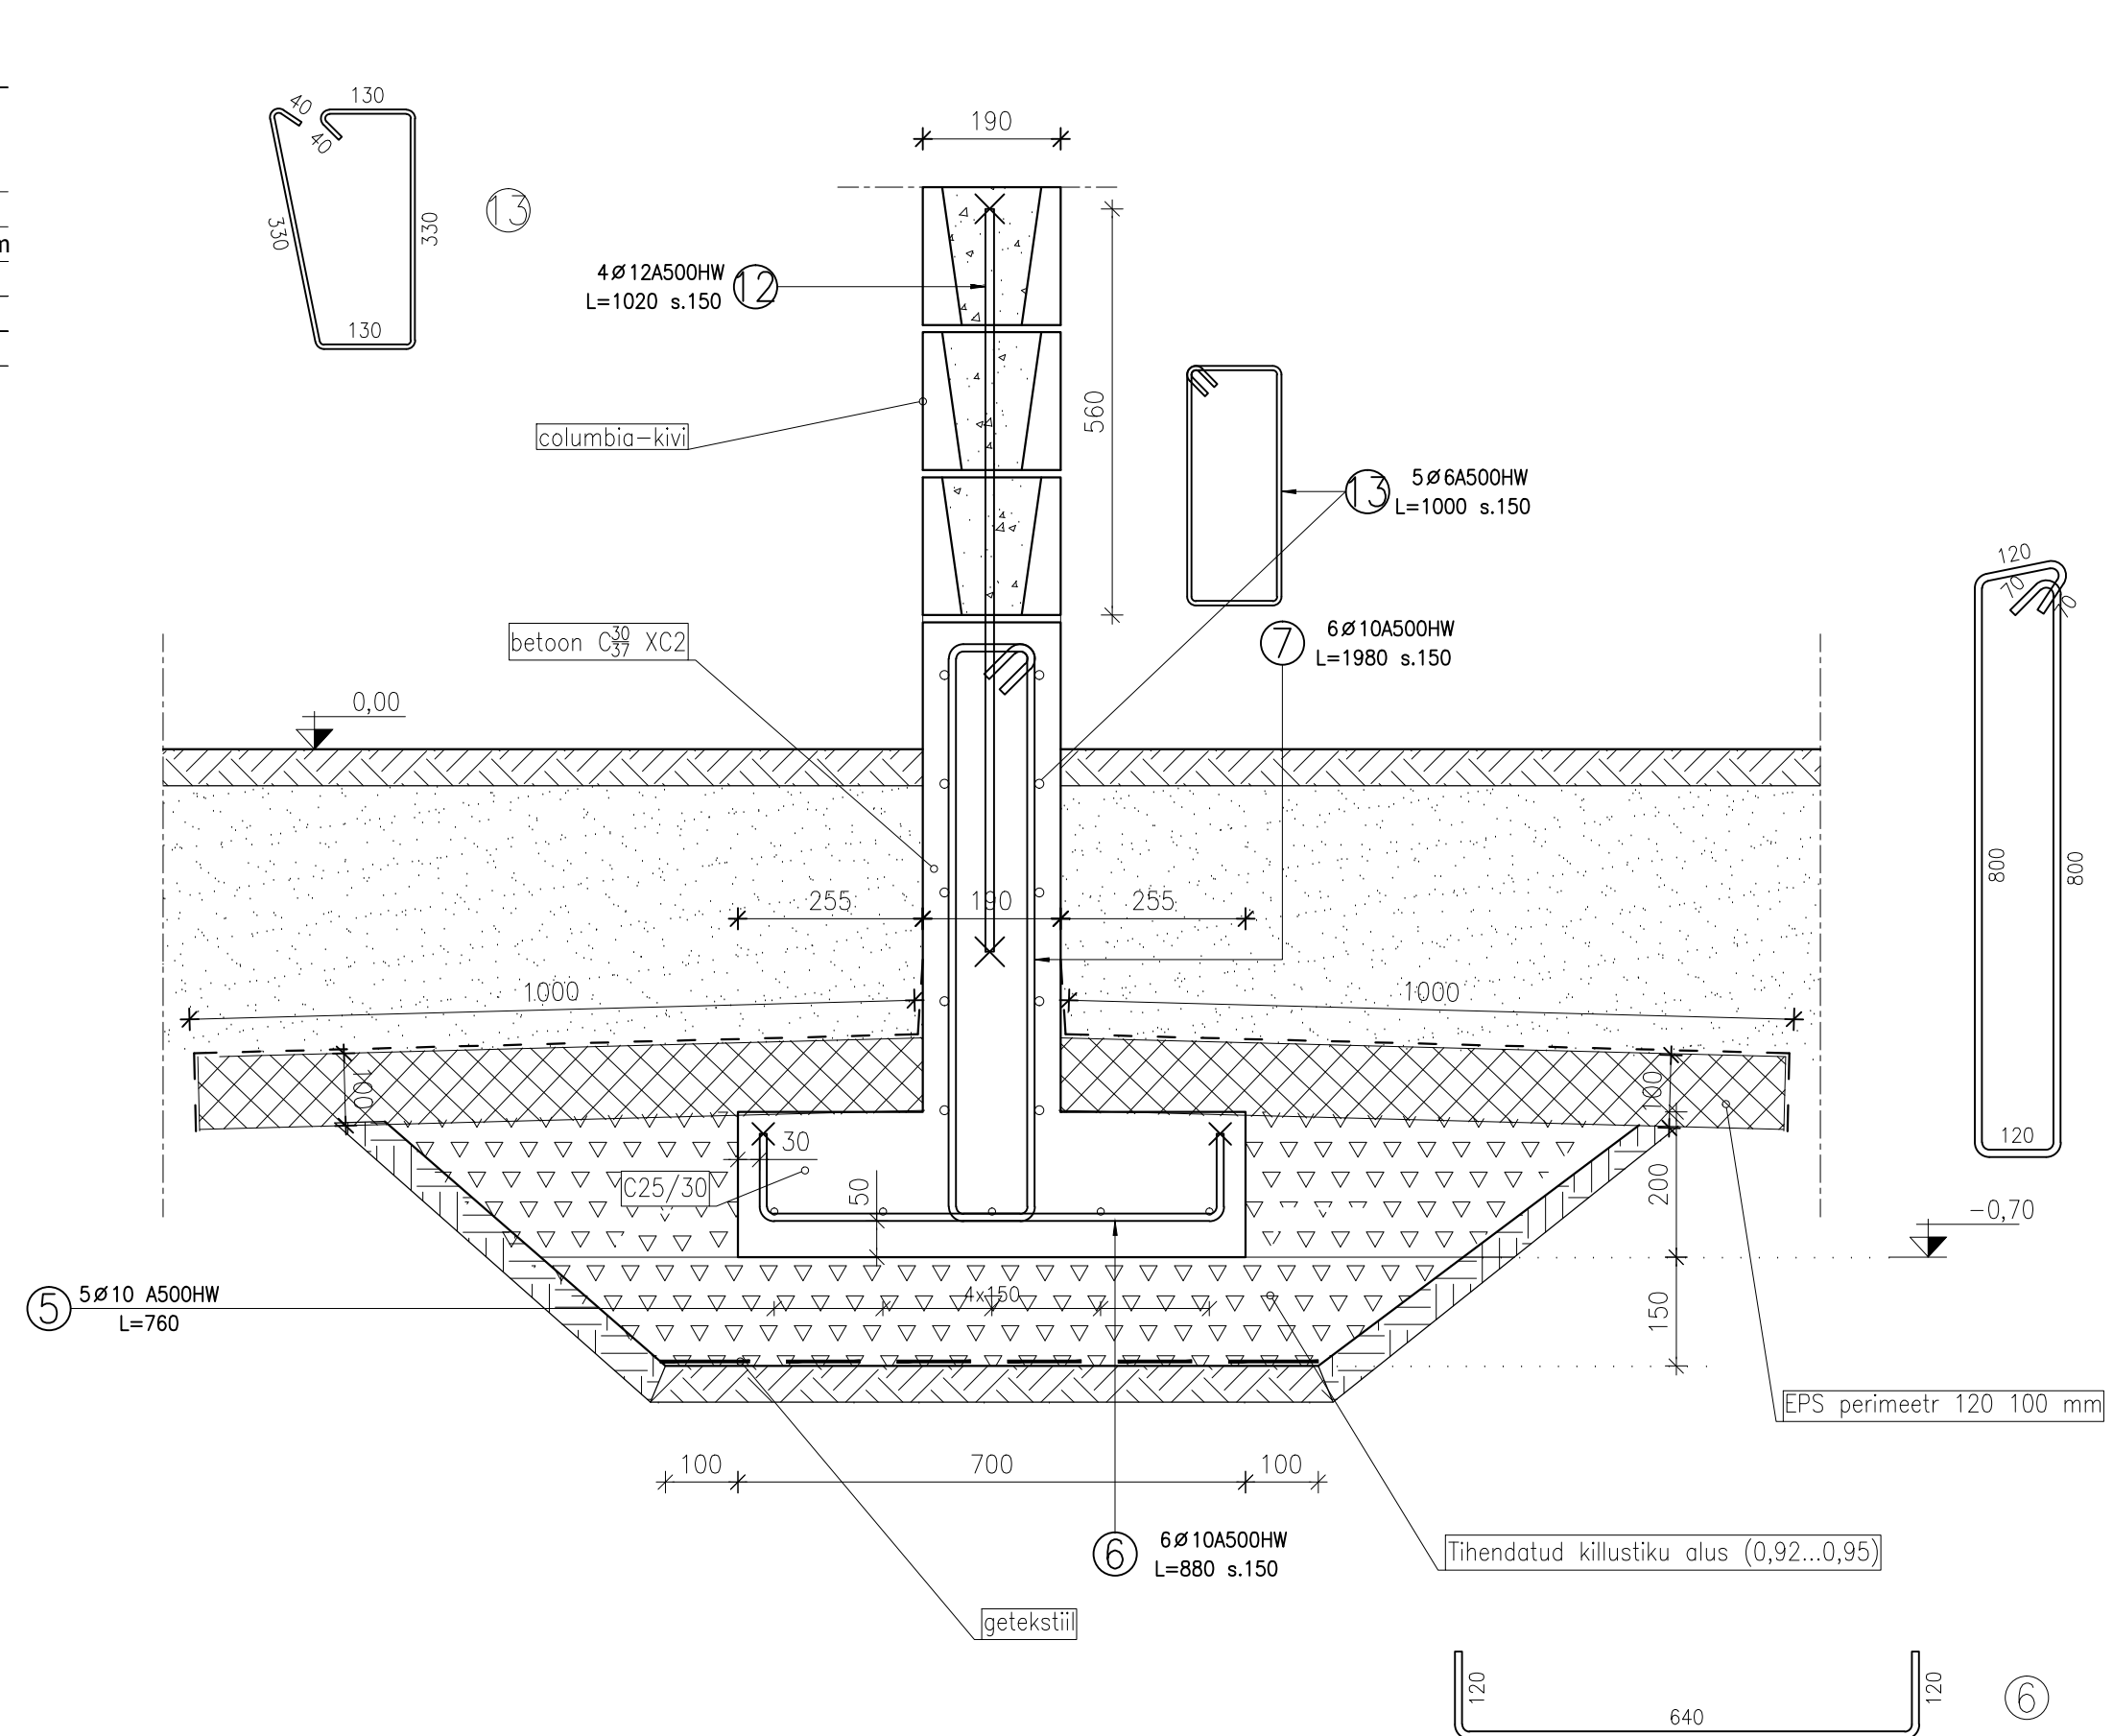


4v-4v
M1:10

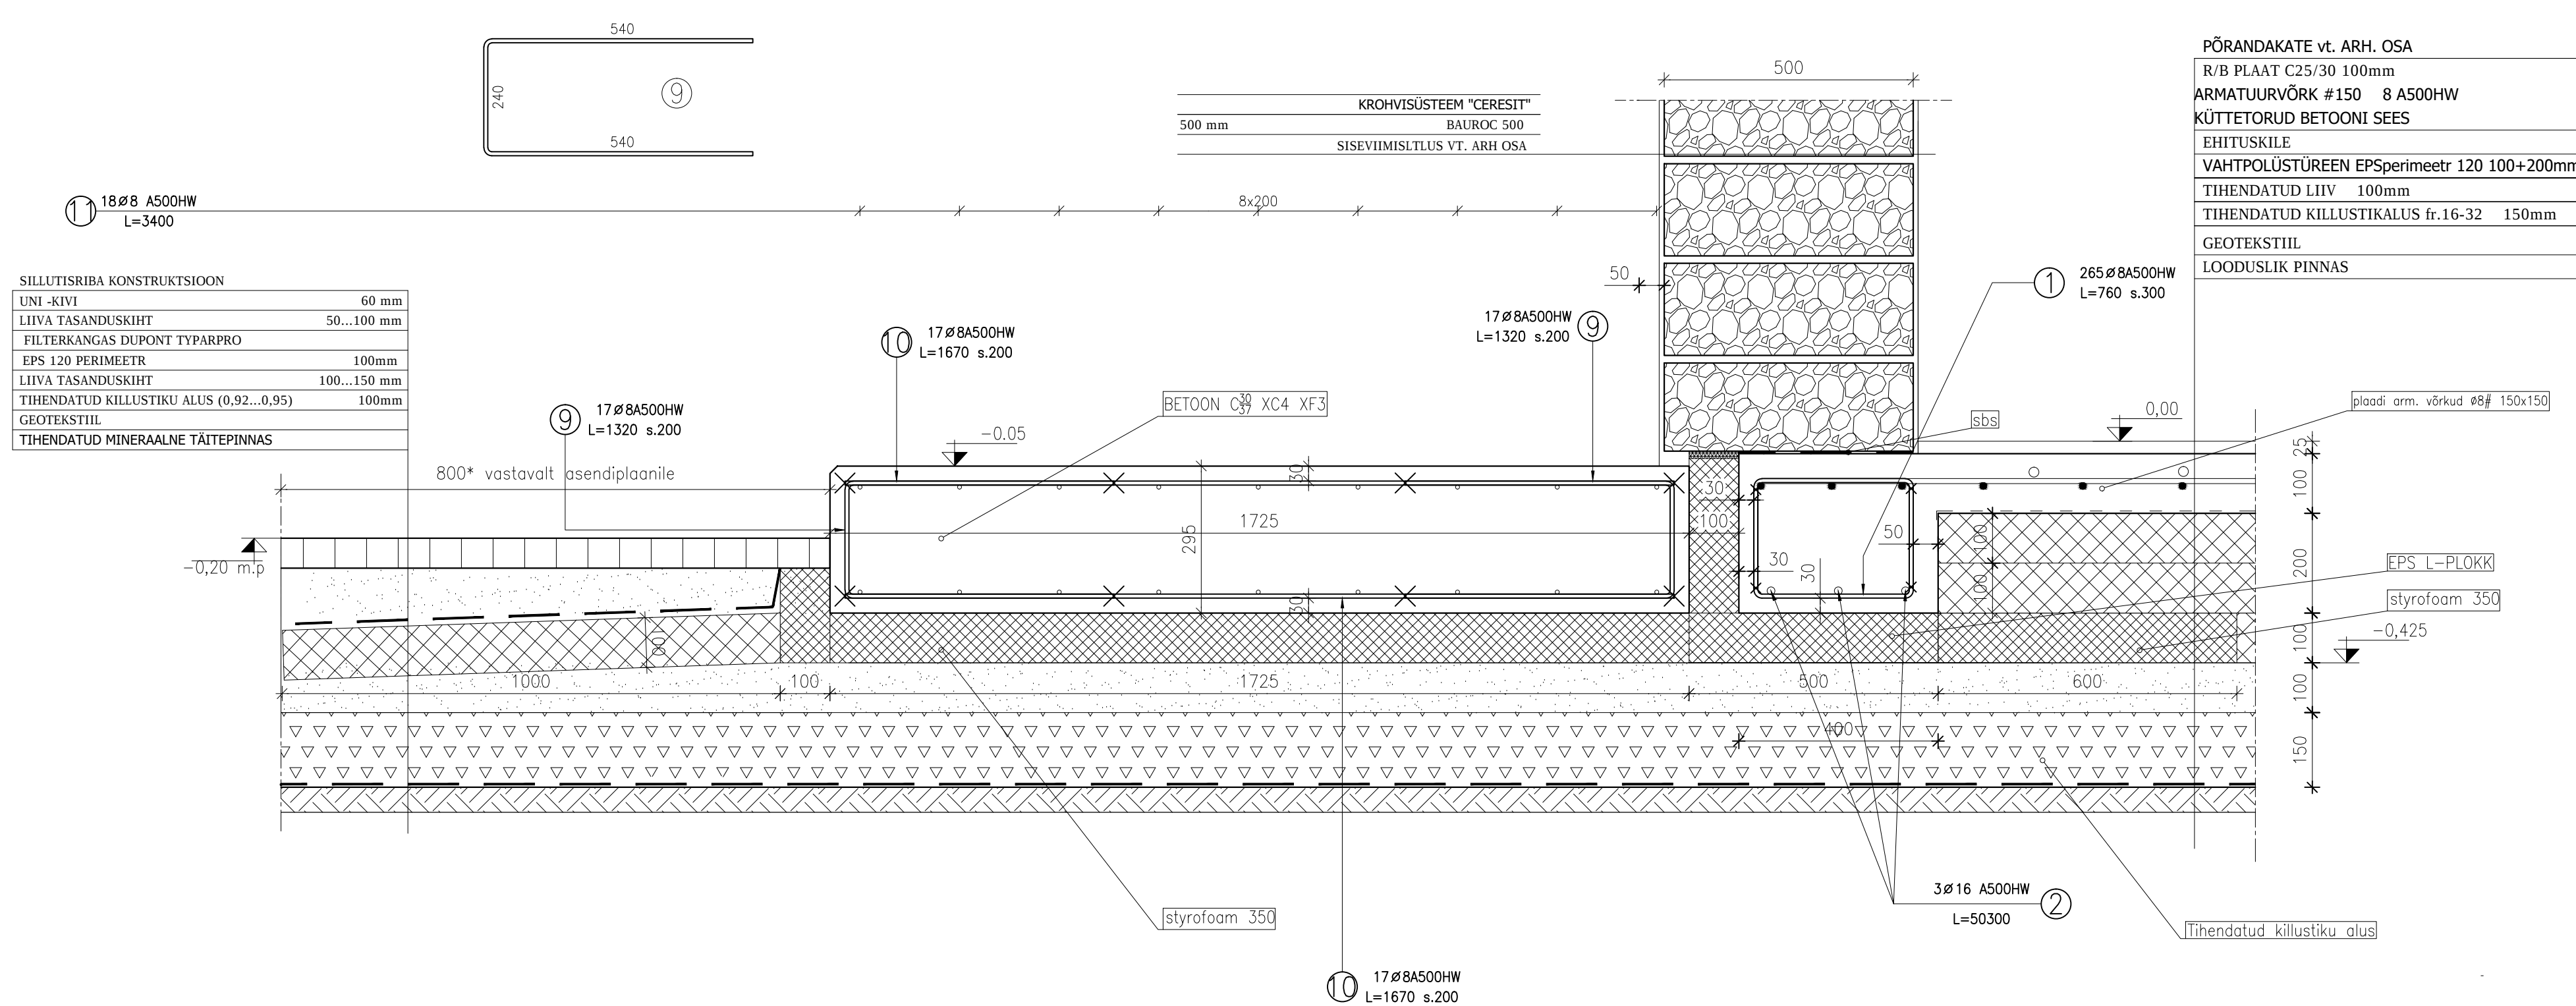

6v-6v
M1:10

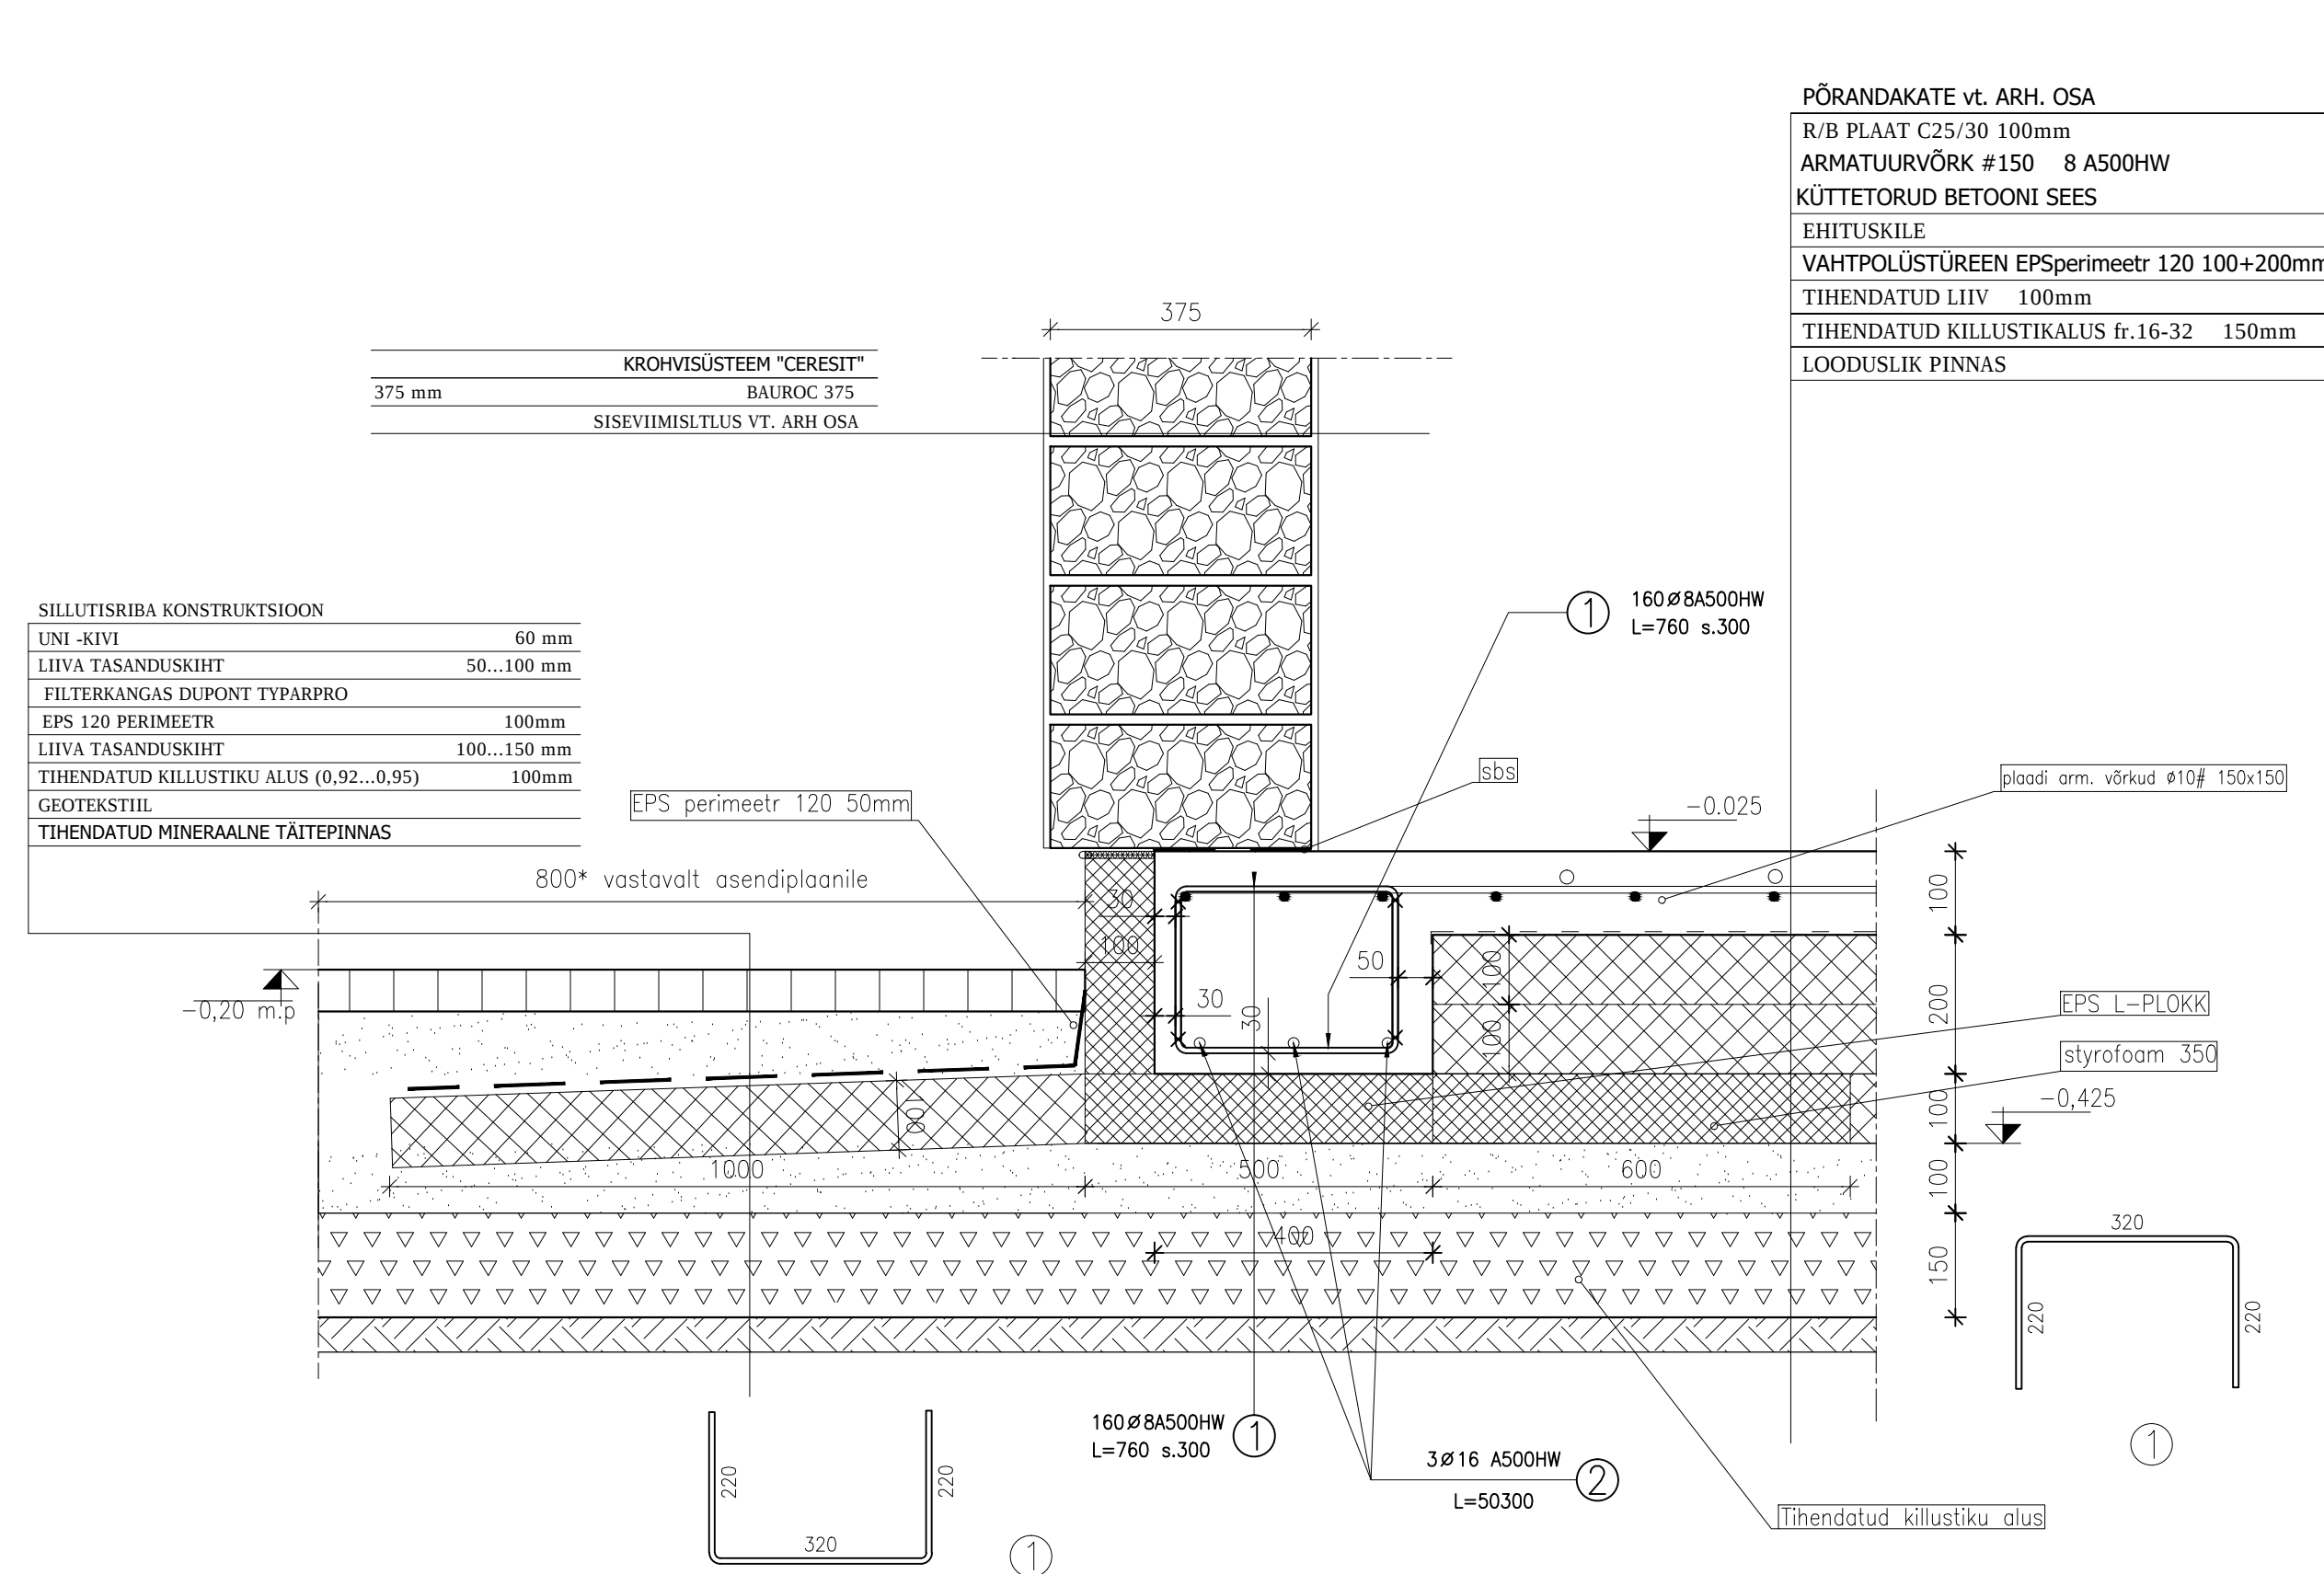

5v-5v
M1:10

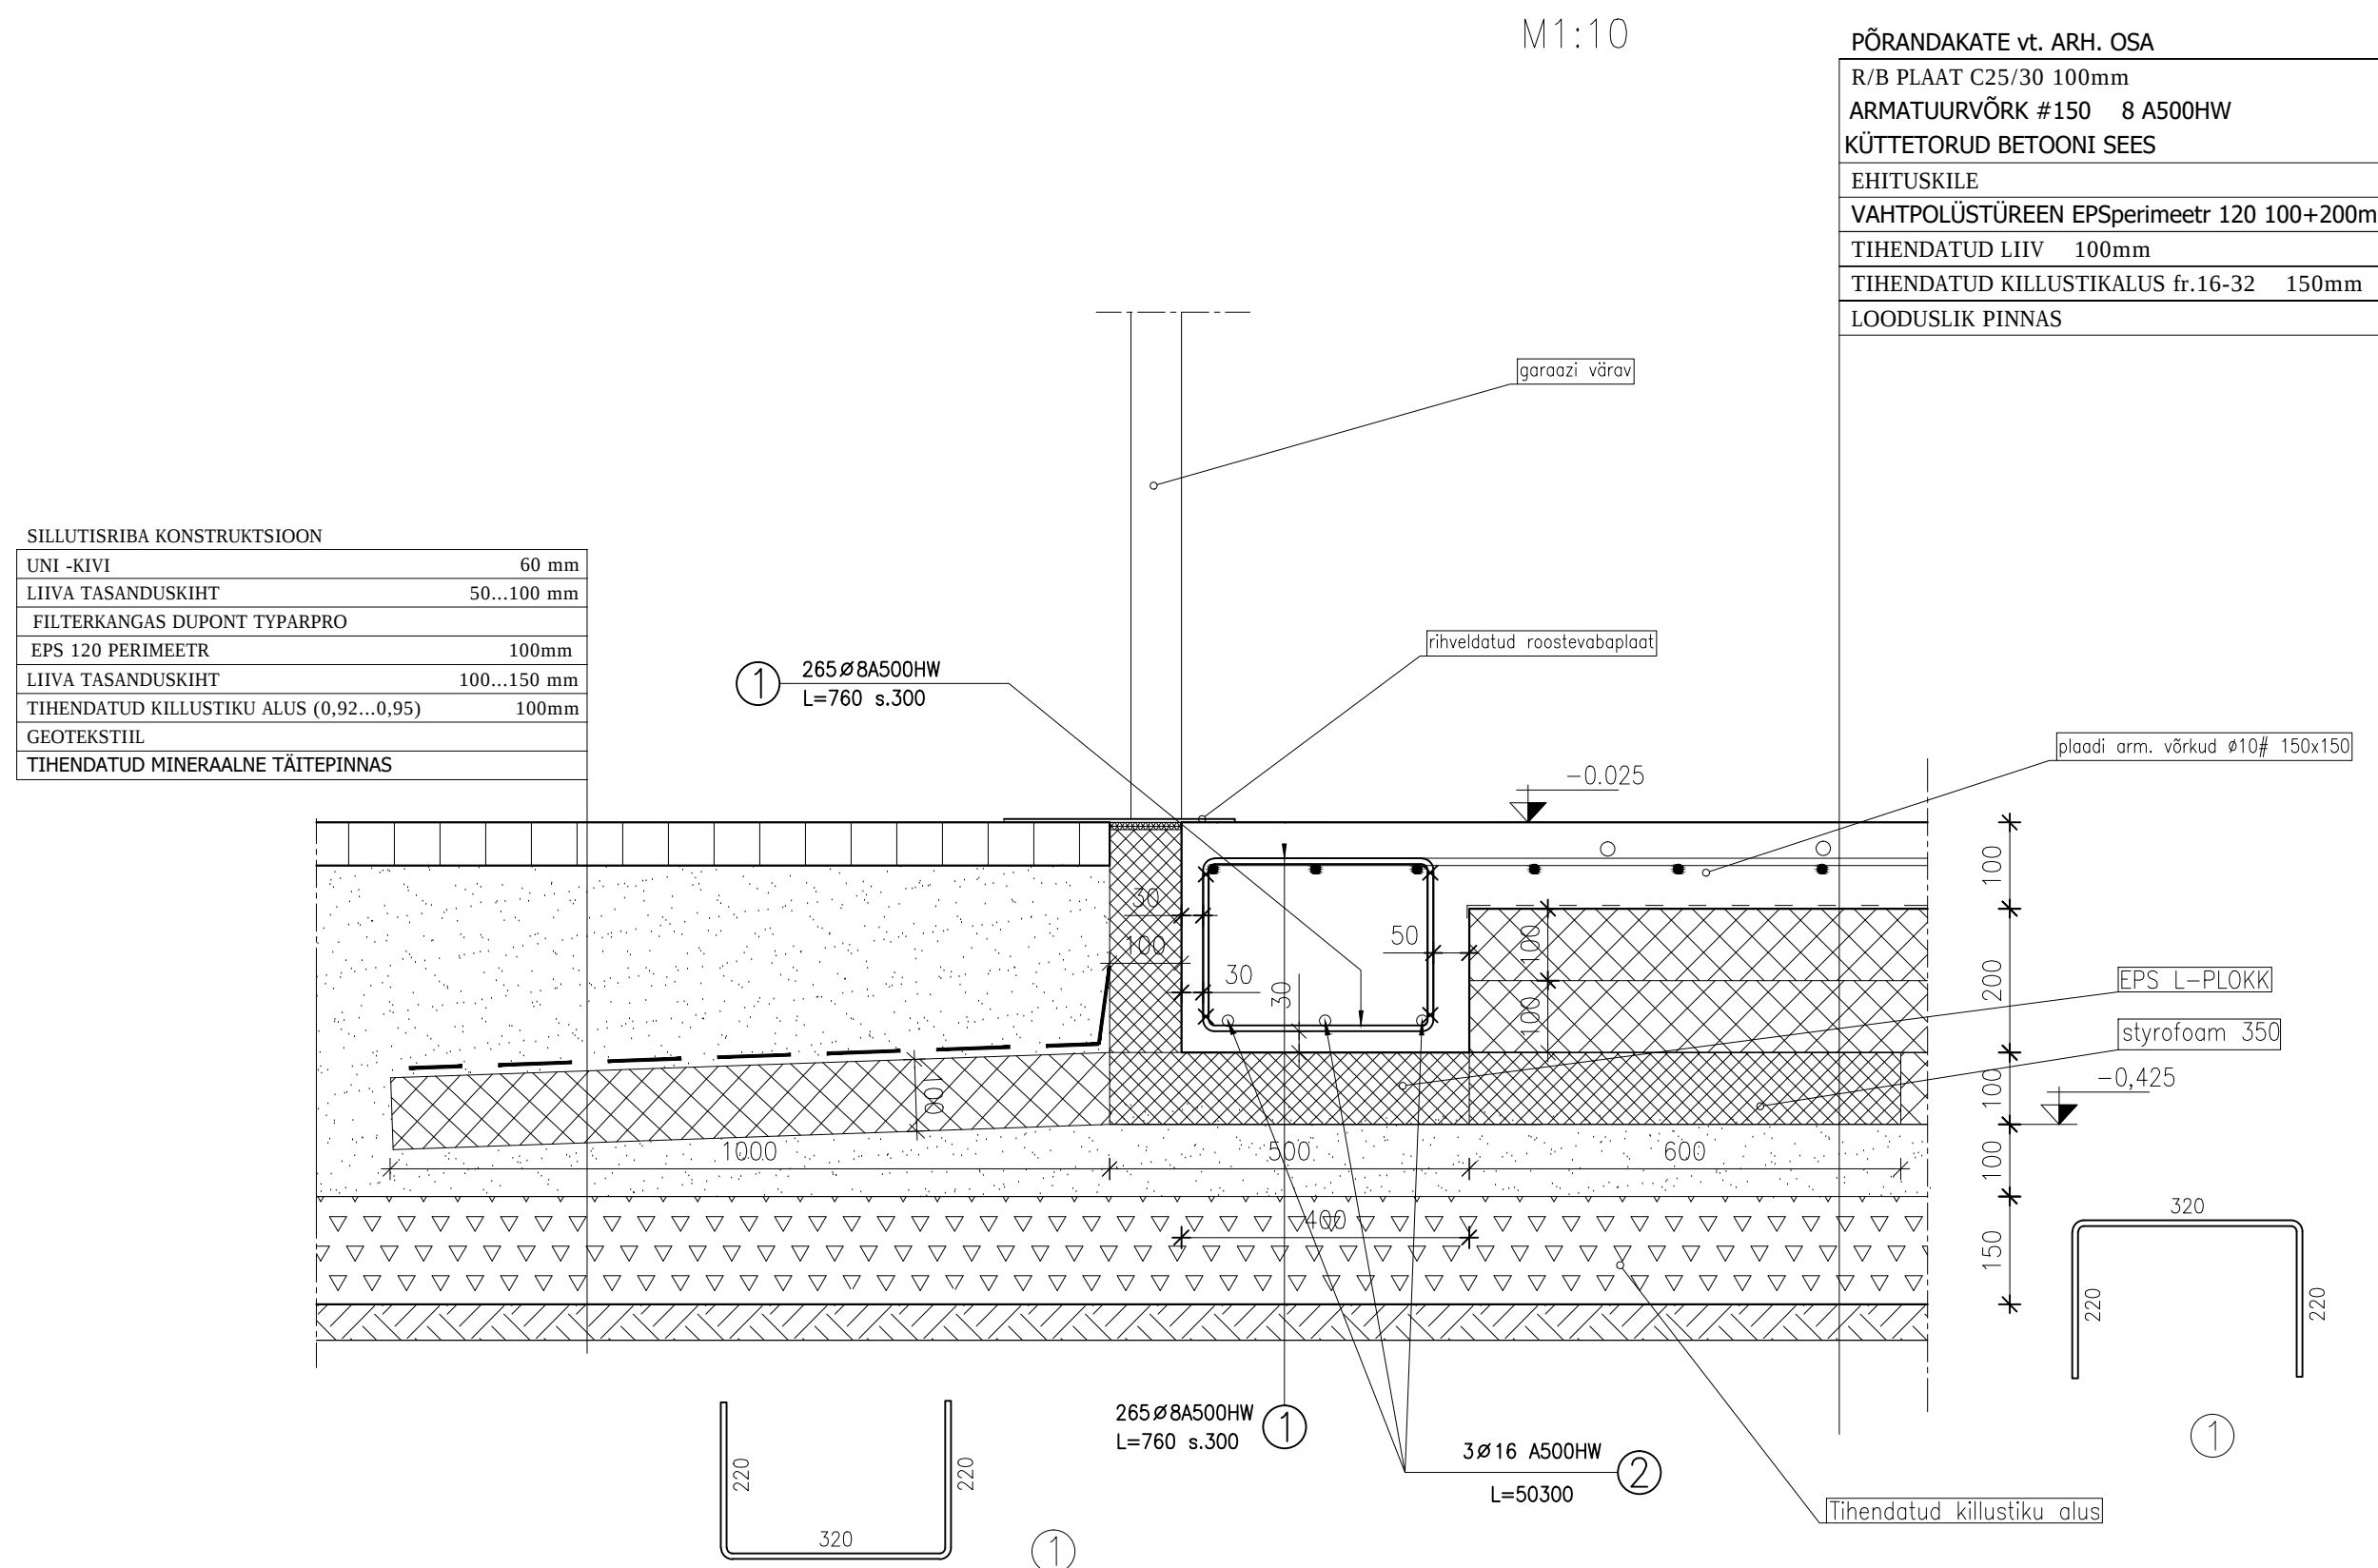

SÄRRUSTE SPETSIFIKATSIOON										
Pos.	Nimetus	Arv	Mass (kg)	Märkus.	Teras	Ø	Eskis (mm)	A (mm)	B (mm)	C (mm)
		Arv								
1	Ø 8 A500HW L=760(mm)	320	96,06		A500HW	8	320	220		a = 16 b = 16
2	Ø 16 A500HW L=50300(mm)	3	238,42		A500HW	16	11880	2110		a = 16 b = 16
4	Ø 8 A500HW L=860(mm)	35	11,89		A500HW	8	540	160		a = 16 b = 16
5	Ø 10 A500HW L=760(mm)	5	2,34		A500HW	10	580			a = 20 b = 20
6	Ø 10 A500HW L=880(mm)	6	3,26		A500HW	10	640	120		a = 20 b = 20
7	Ø 10 A500HW L=1980(mm)	6	7,33		A500HW	10	800	120		a = 20 b = 20
9	Ø 8 A500HW L=1320(mm)	34	17,73		A500HW	8	240	540		a = 16 b = 16
10	Ø 8 A500HW L=1670(mm)	34	22,43		A500HW	8	1670			a = 16 b = 16
11	Ø 8 A500HW L=3400(mm)	18	24,17		A500HW	8	3400			a = 16 b = 16
12	Ø 12 A500HW L=1020(mm)	4	3,62		A500HW	12	1020			a = 12 b = 12
13	Ø 6 A500HW L=1000(mm)	5	1,11		A500HW	6	330	130		a = 12 b = 12
29	Ø 16 A500HW L=9700(mm)	5	76,63		A500HW	16	9700			a = 12 b = 12

KOKKUVOTE						
	A500HW					
	Ø 6	Ø 8	Ø 10	Ø 12	Ø 16	Kokku
Kaal (kg/m)	0,22	0,40	0,62	0,89	1,58	11
Kogu pikkus (mm)	5000	436160	20960	4080	199400	665600
Kogu kaal (kg)	1,11	172,28	12,93	3,62	315,05	505,00
Betoon C25/30 (m3)	16,3					
Betoon C25/30 x4 x13 (m3)	1,6					