


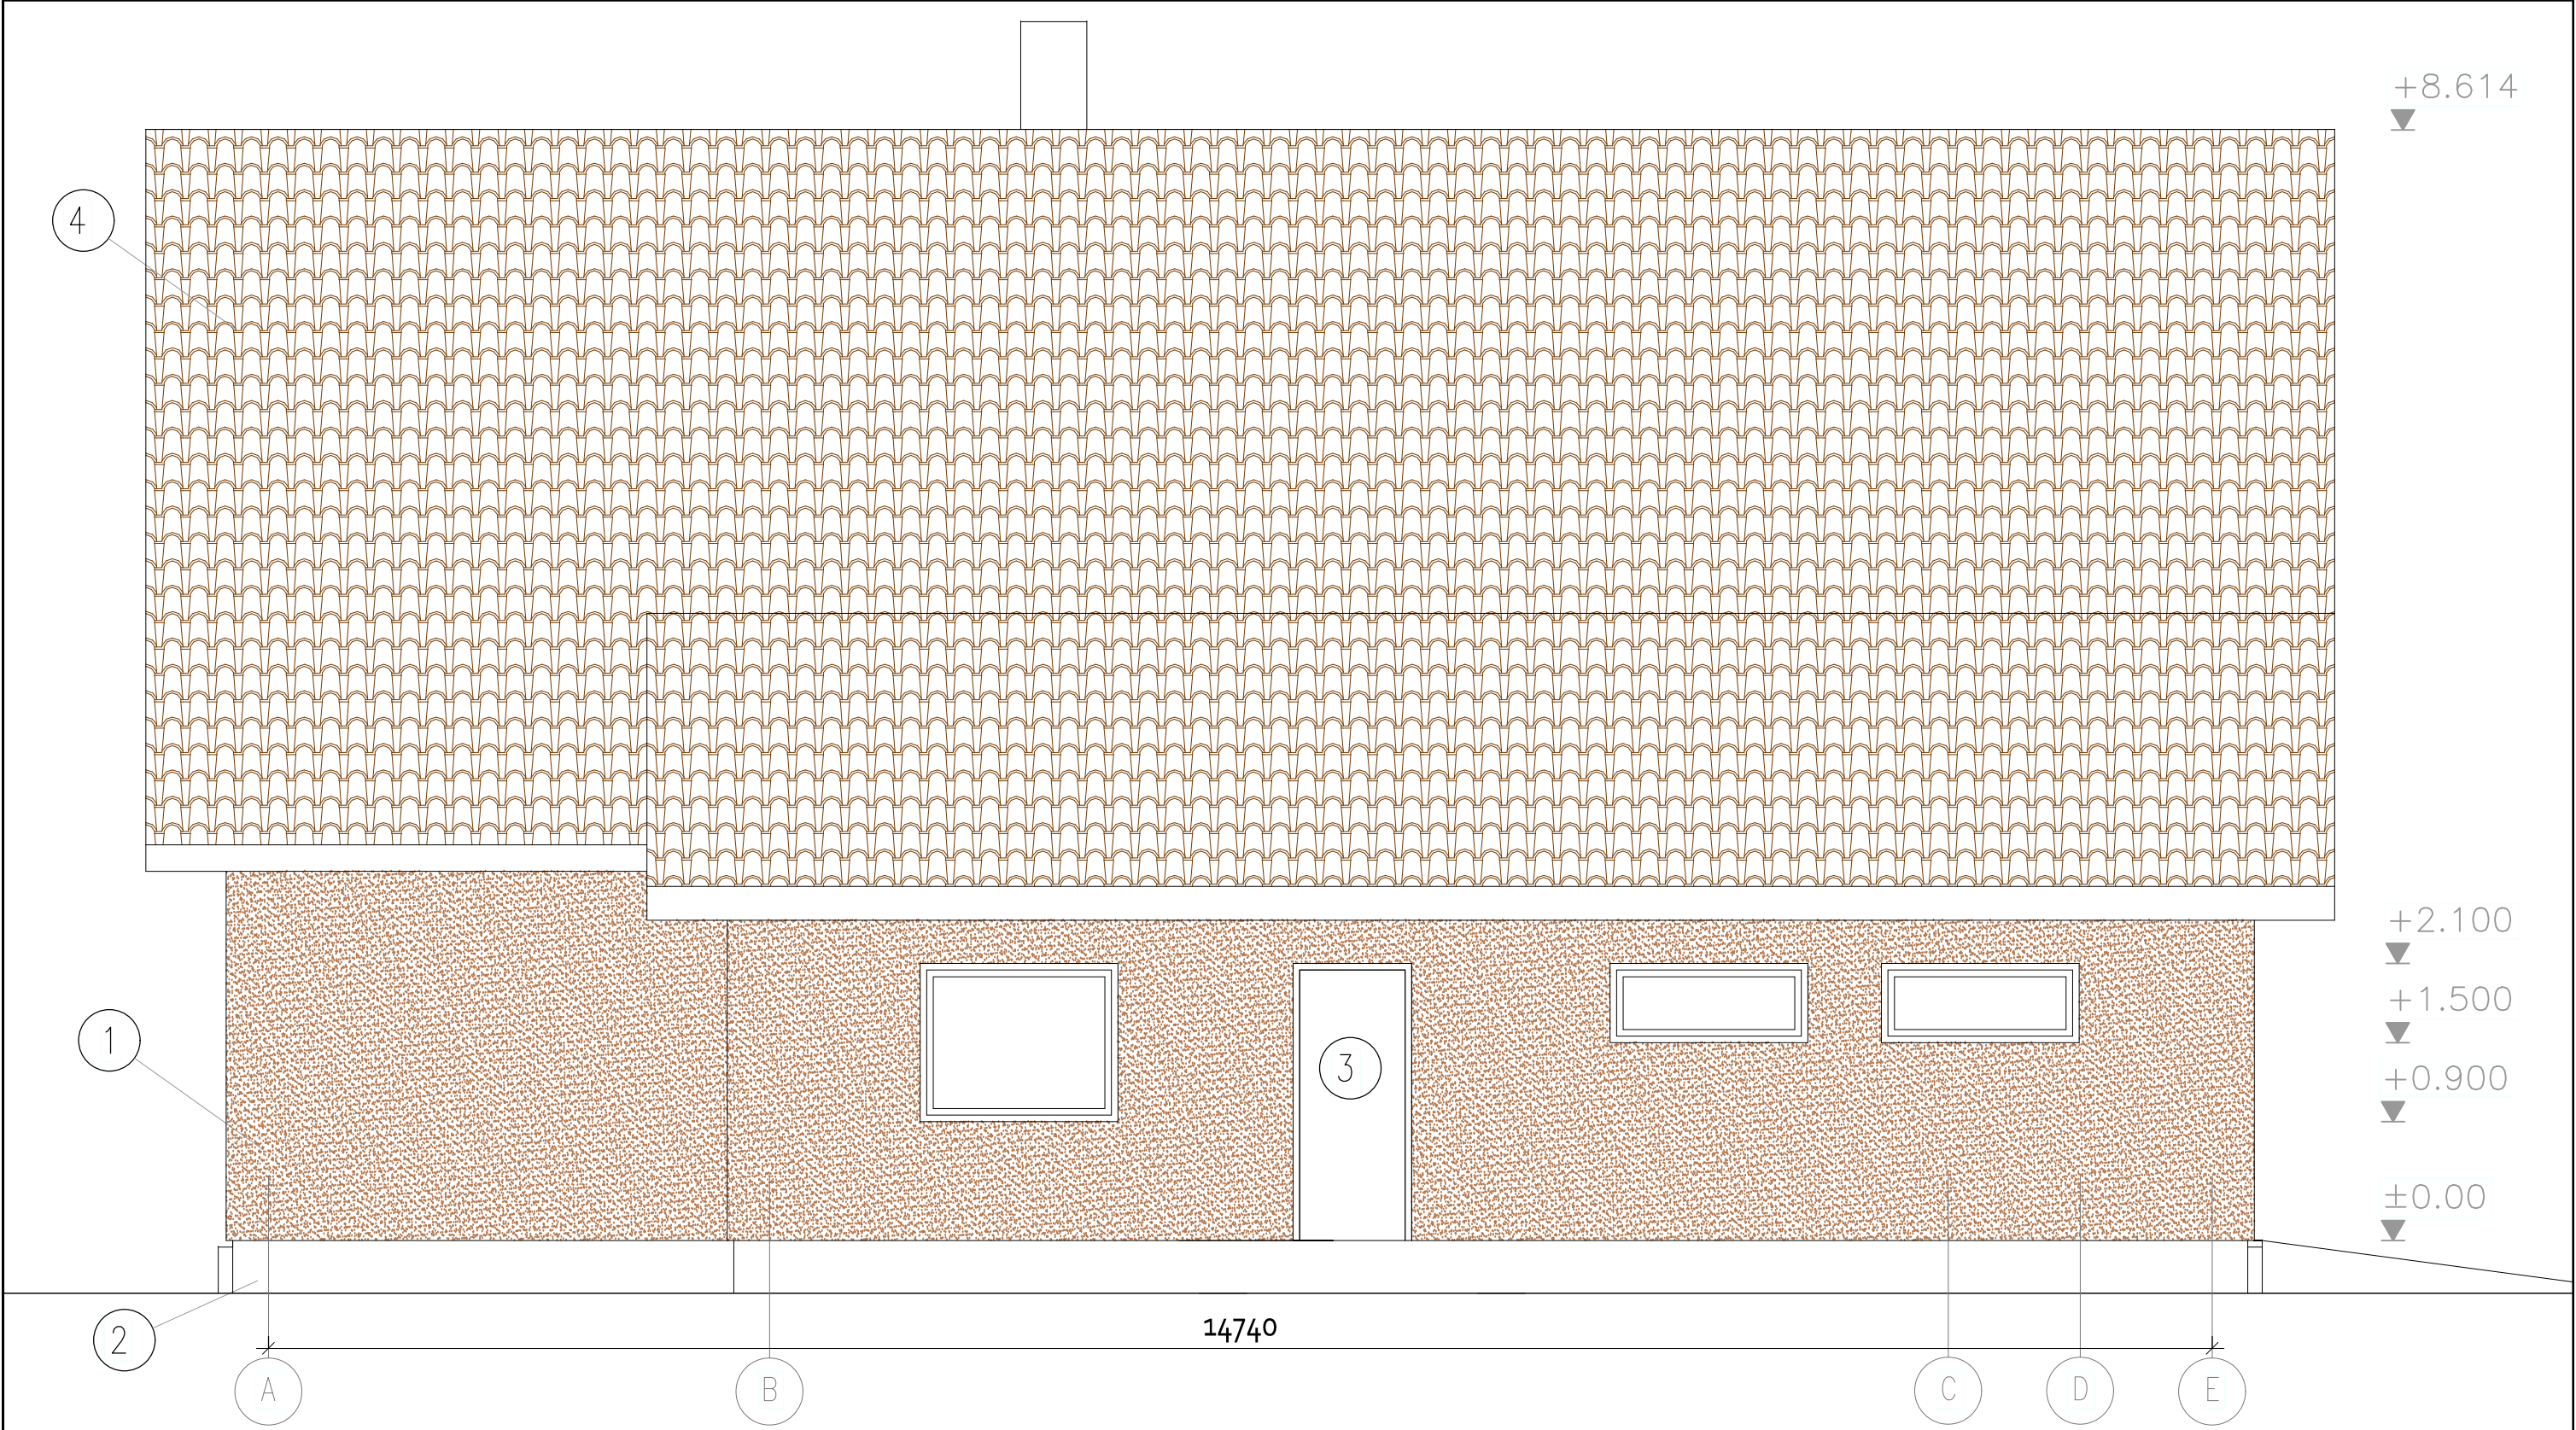

- 1 Fassaad / krohv / beez
- 2 Sokkel / krohv / hall
- 3 Aknad,uksed / plast,puit / pruun
- 4 Katus / kivi / pruun