

P1 - PÕRAND



LAMINAATPARKETT 7mm
ALUSKATE 3mm
BETONN 100mm
EPS 3x100mm

K1- KATUS


PLEKKKATUS
ROOV 25X100mm
DISTANTSLIIST 25x50mm
ALUSKATE TYVEK SOLID
KATUSEFERMID
PUISTEVILL 300mm
AURUTÖKKEKILE
ROOV 25x100mm
KIPSPLAAT STANDART 13mm

VS1- VÄLISSEIN


VOODRILAUD 21mmx145mm HORIZONTAALNE
TUULUTUSLIIST 28mmx45mm
TUULETÖKKEMEMBRAAN
RAAM 195mmx45mm
KIVIVILL 2x100mm
AURUTÖKKEKILE 0,2mm
LISAKARKASS 45mm x 45mm
KIVIVILL 50mm
KIPSPLAAT 13mm

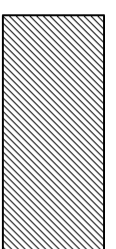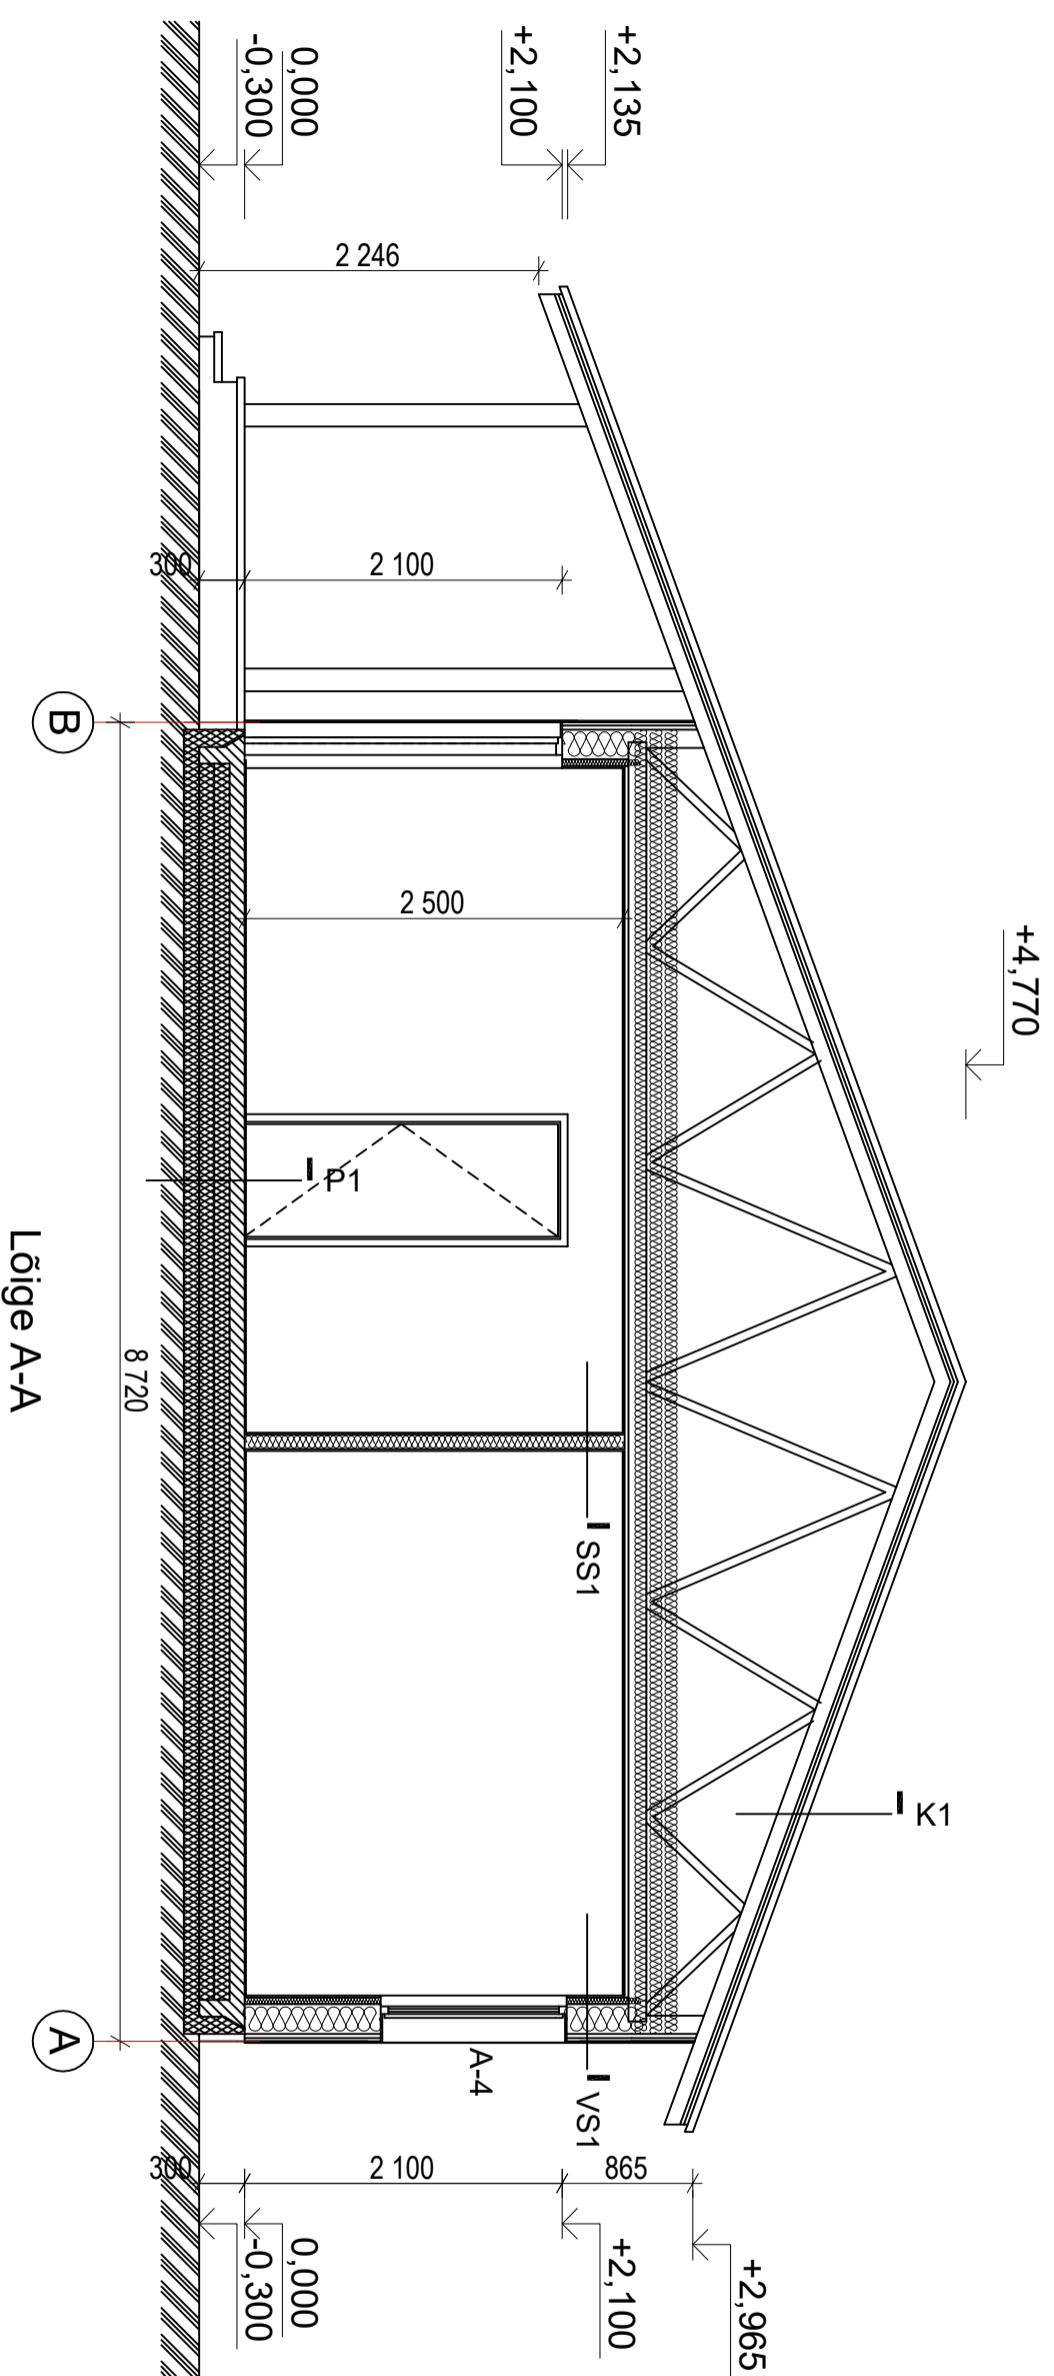

RAUDBETONN

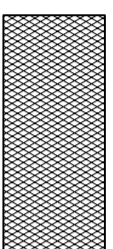

SOOJUSTUS (EPS)

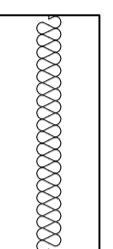

MINERAALVILL