


LADU 1 - VUNDAMENDI PLAAN M1:150

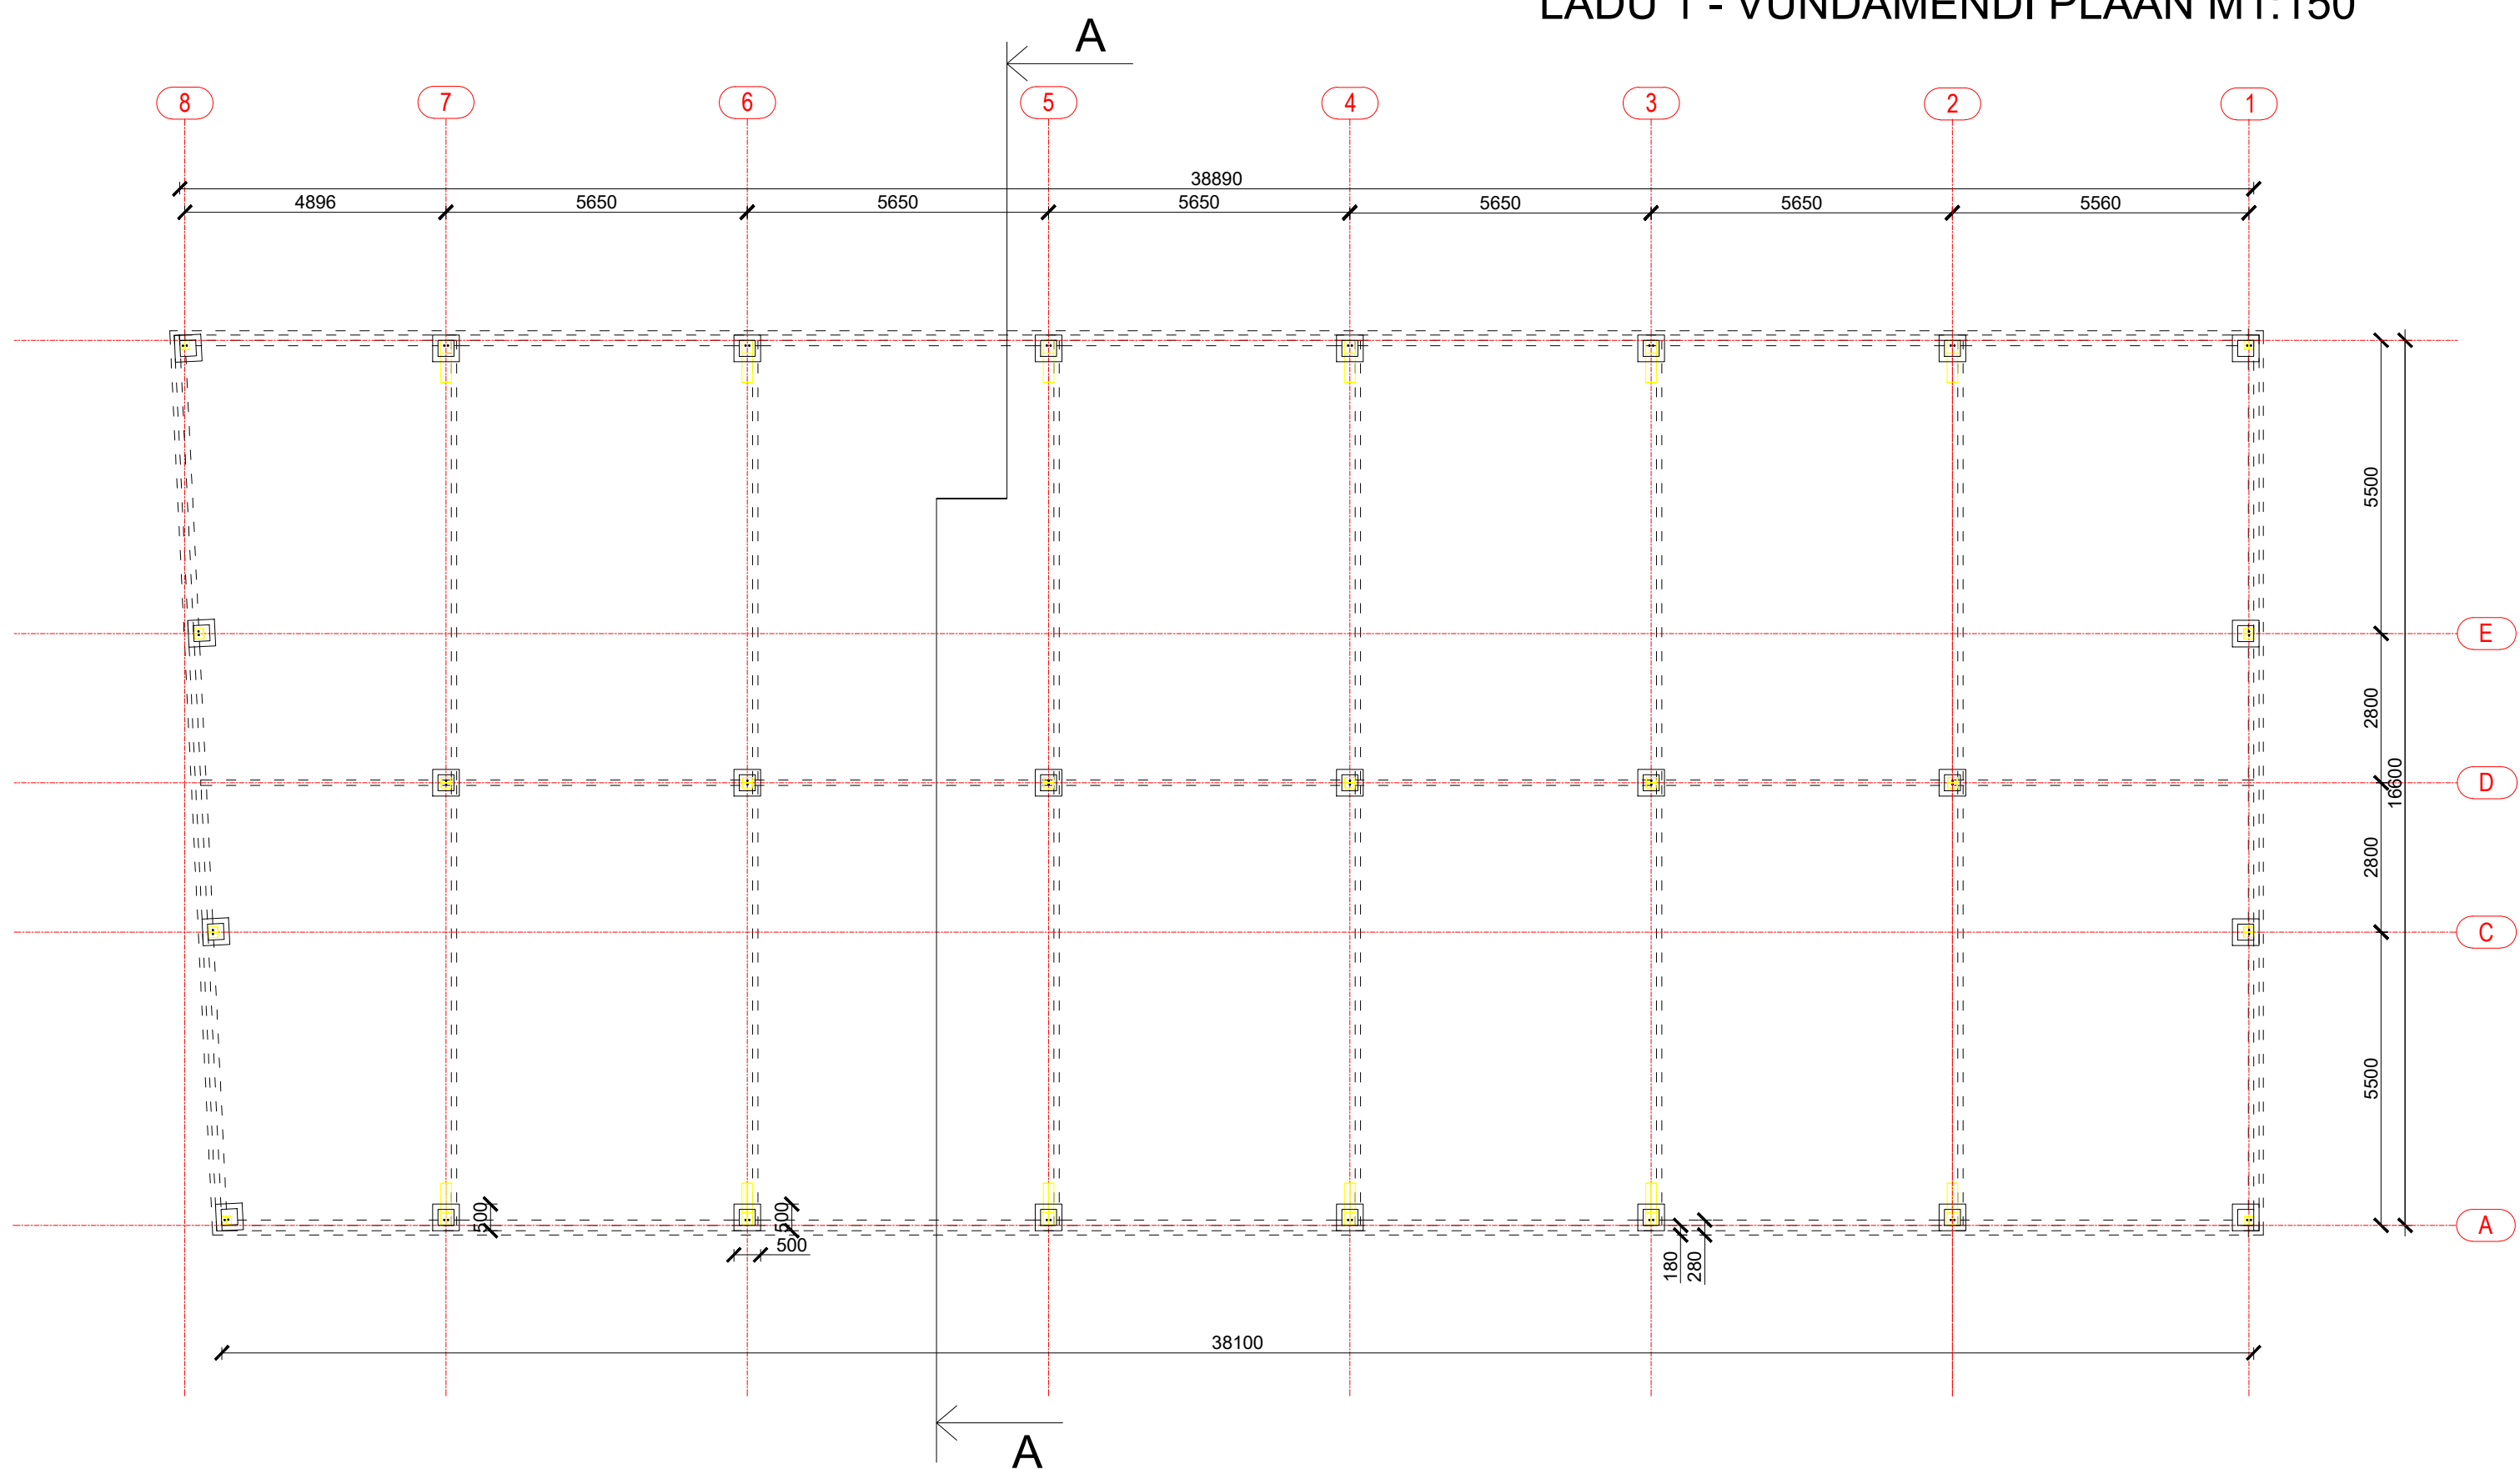

LADU 1 -1.KORRUSE PLAAN M1:150

