


LADU 2 - VUNDAMENDI PLAAN M1:150

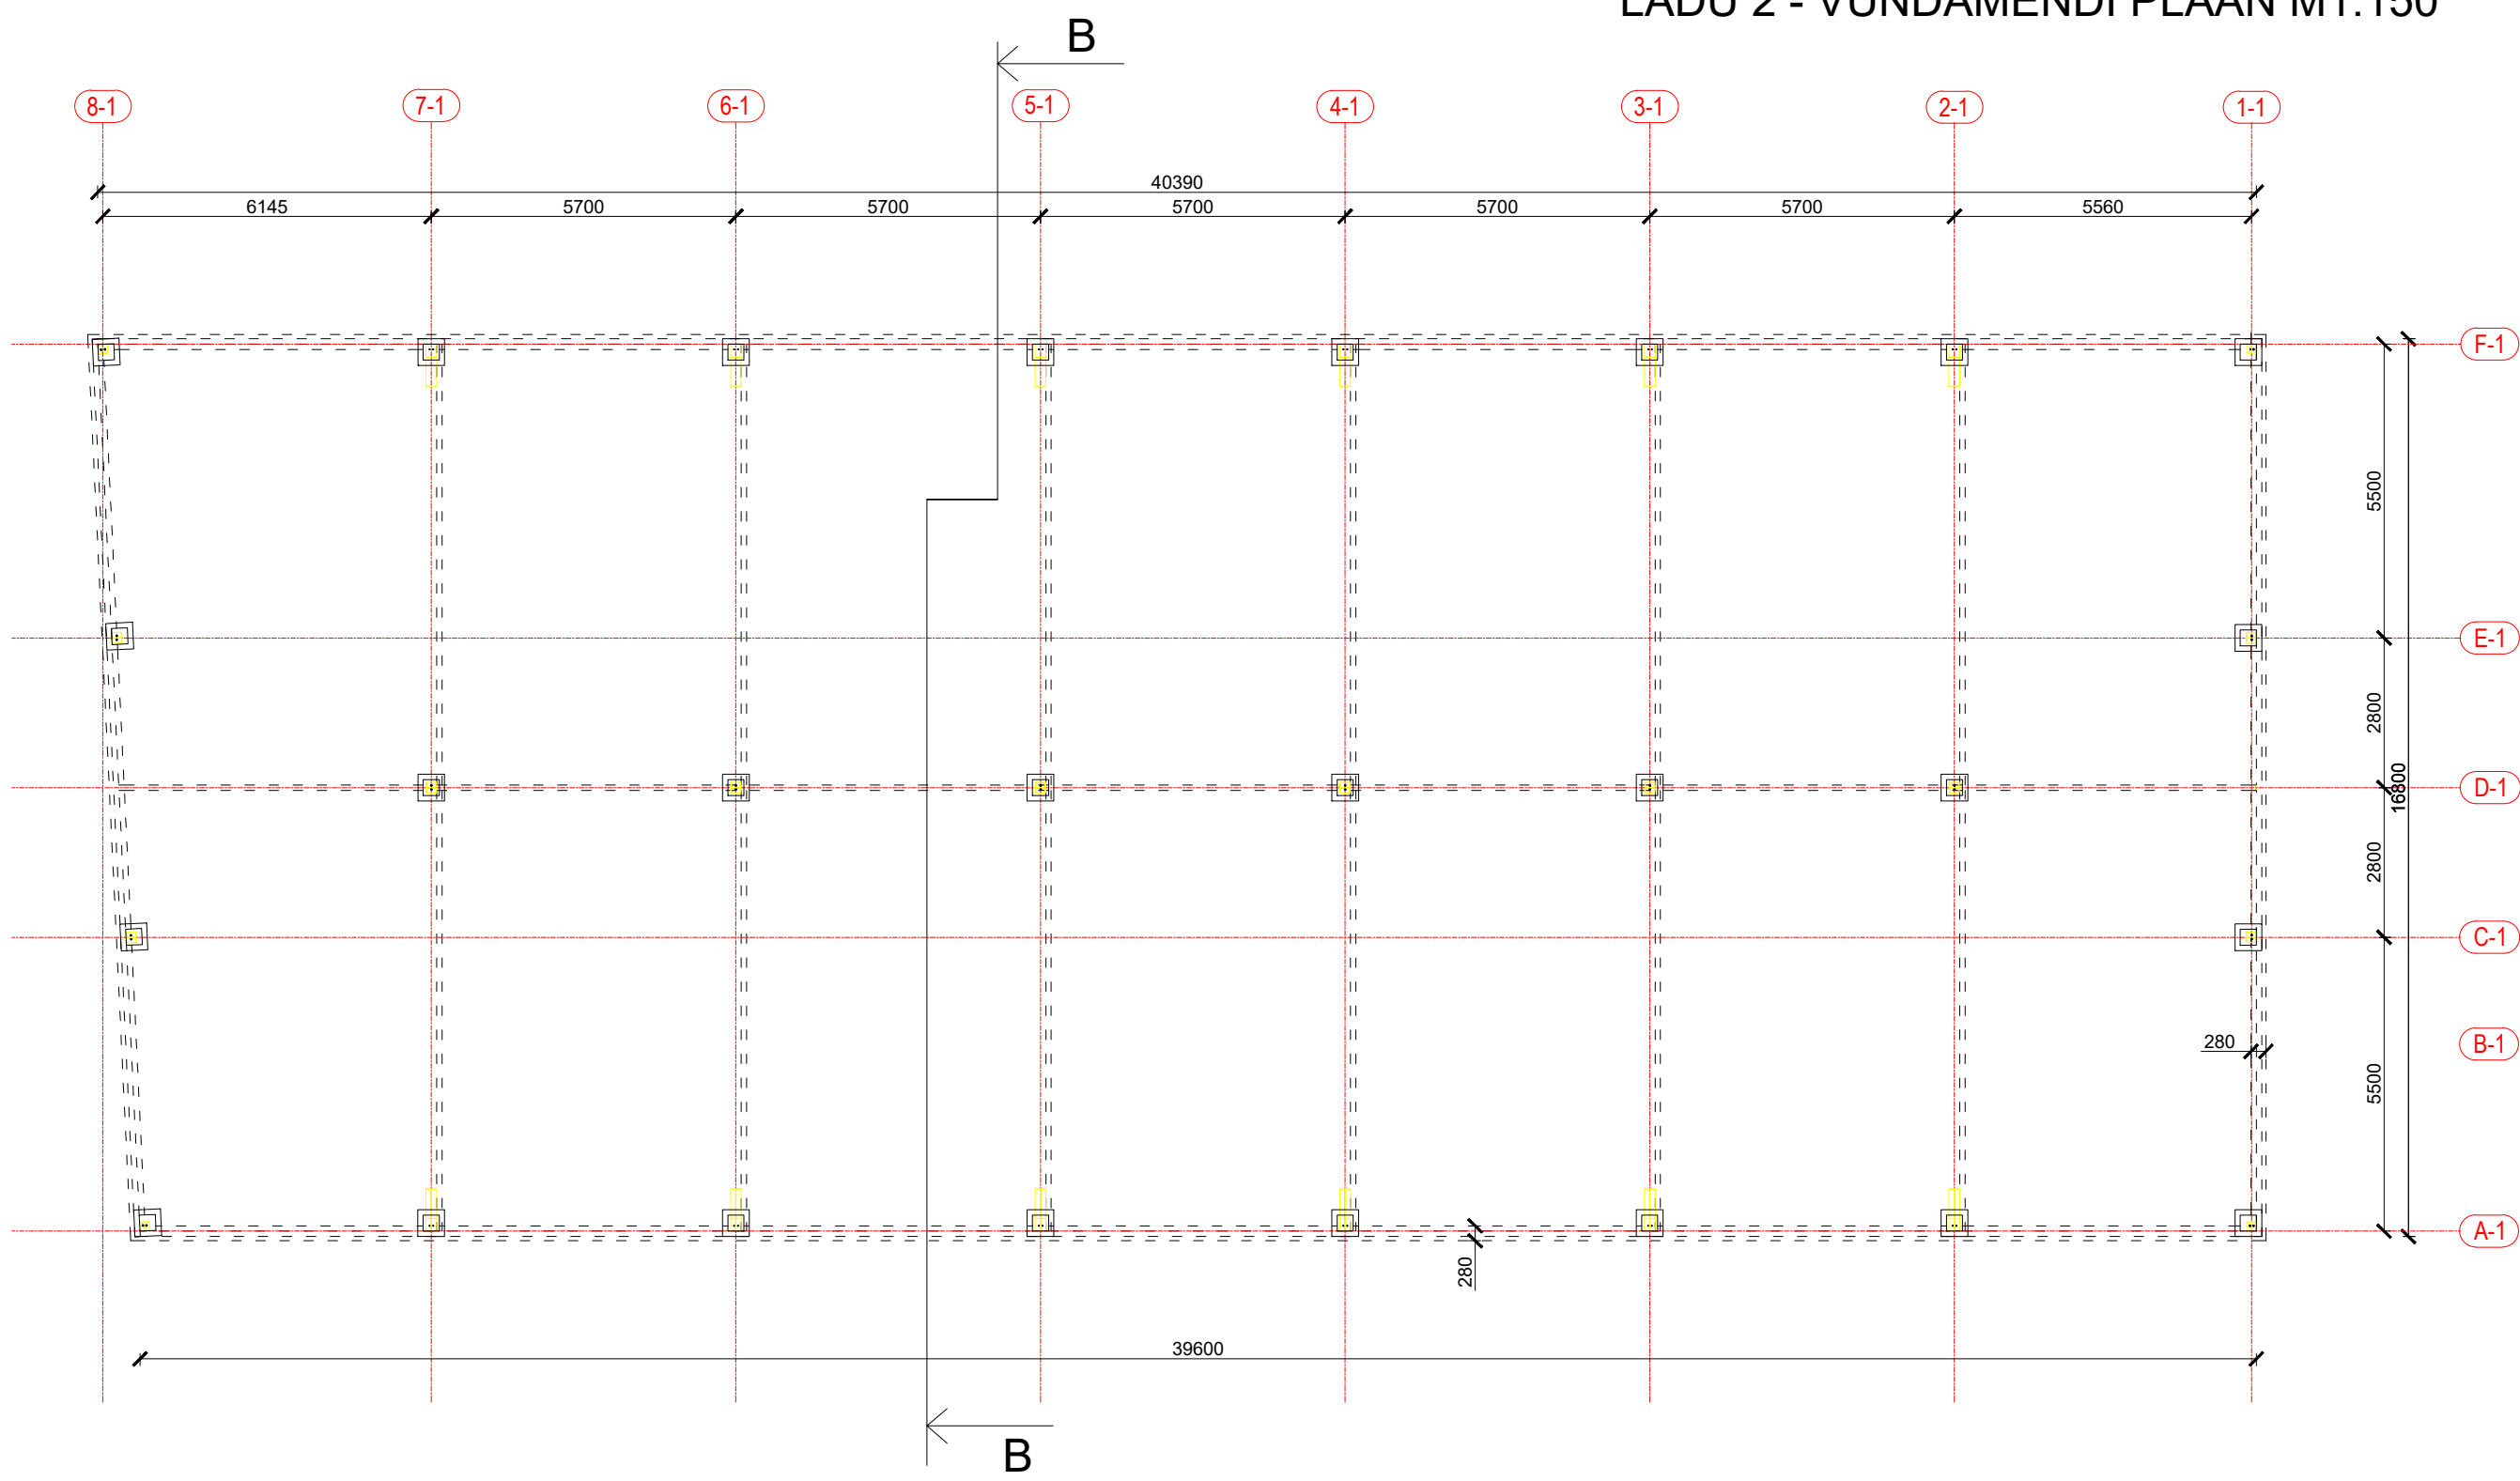

LADU 2 -1.KORRUSE PLAAN M1:150

