



VAADE_C

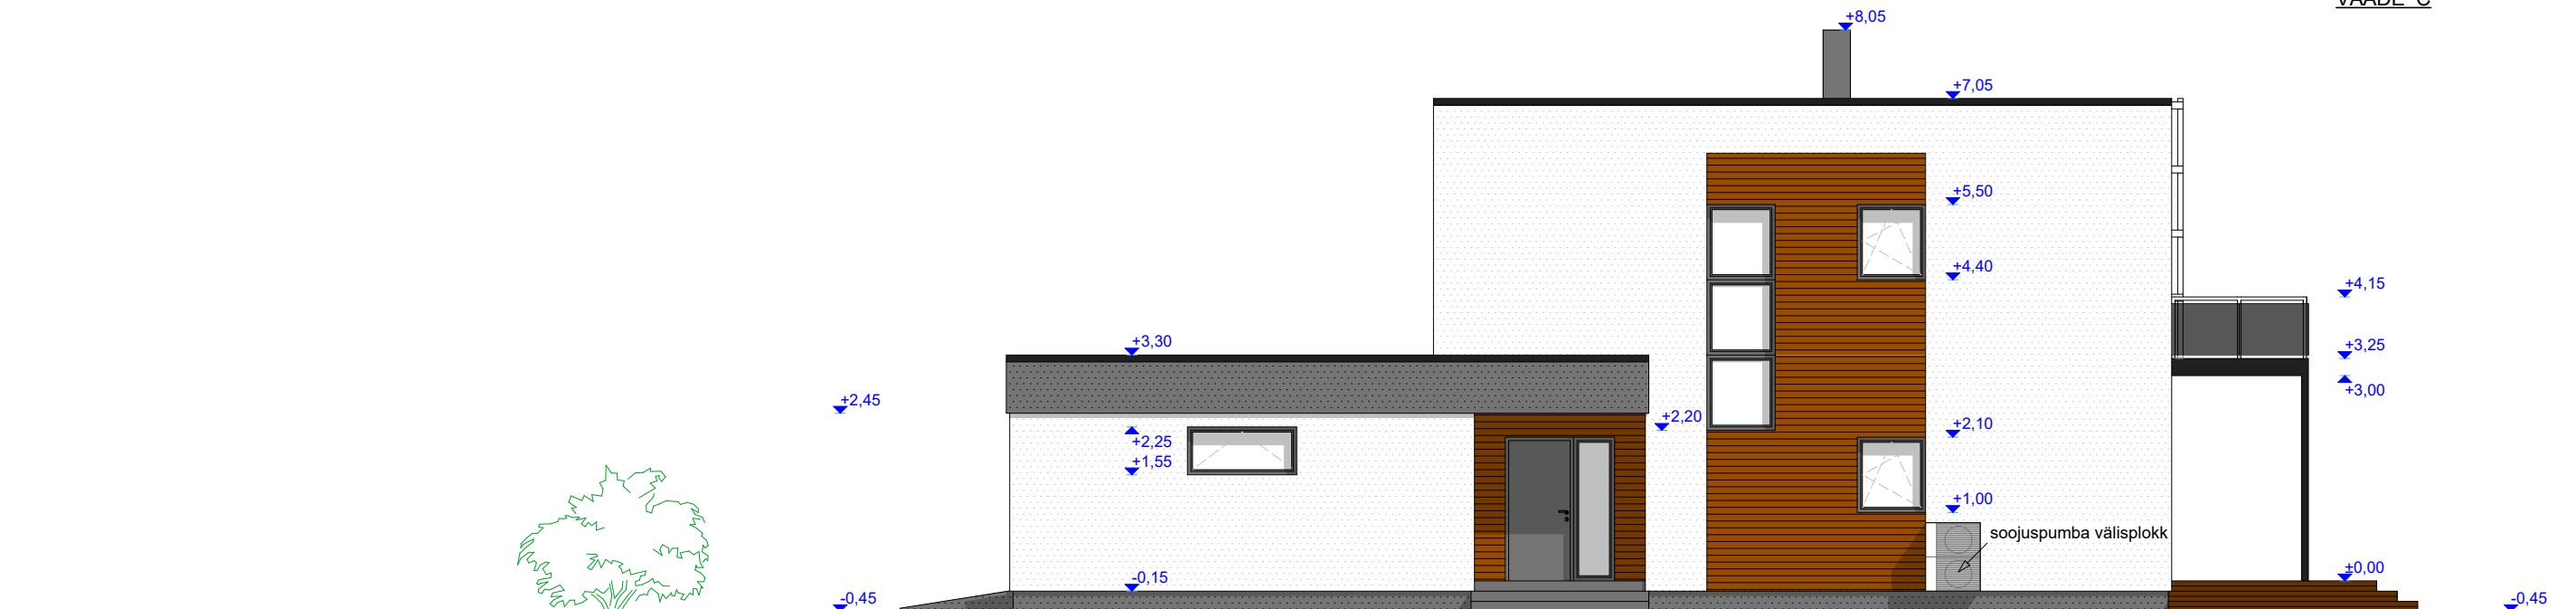

VAADE_D

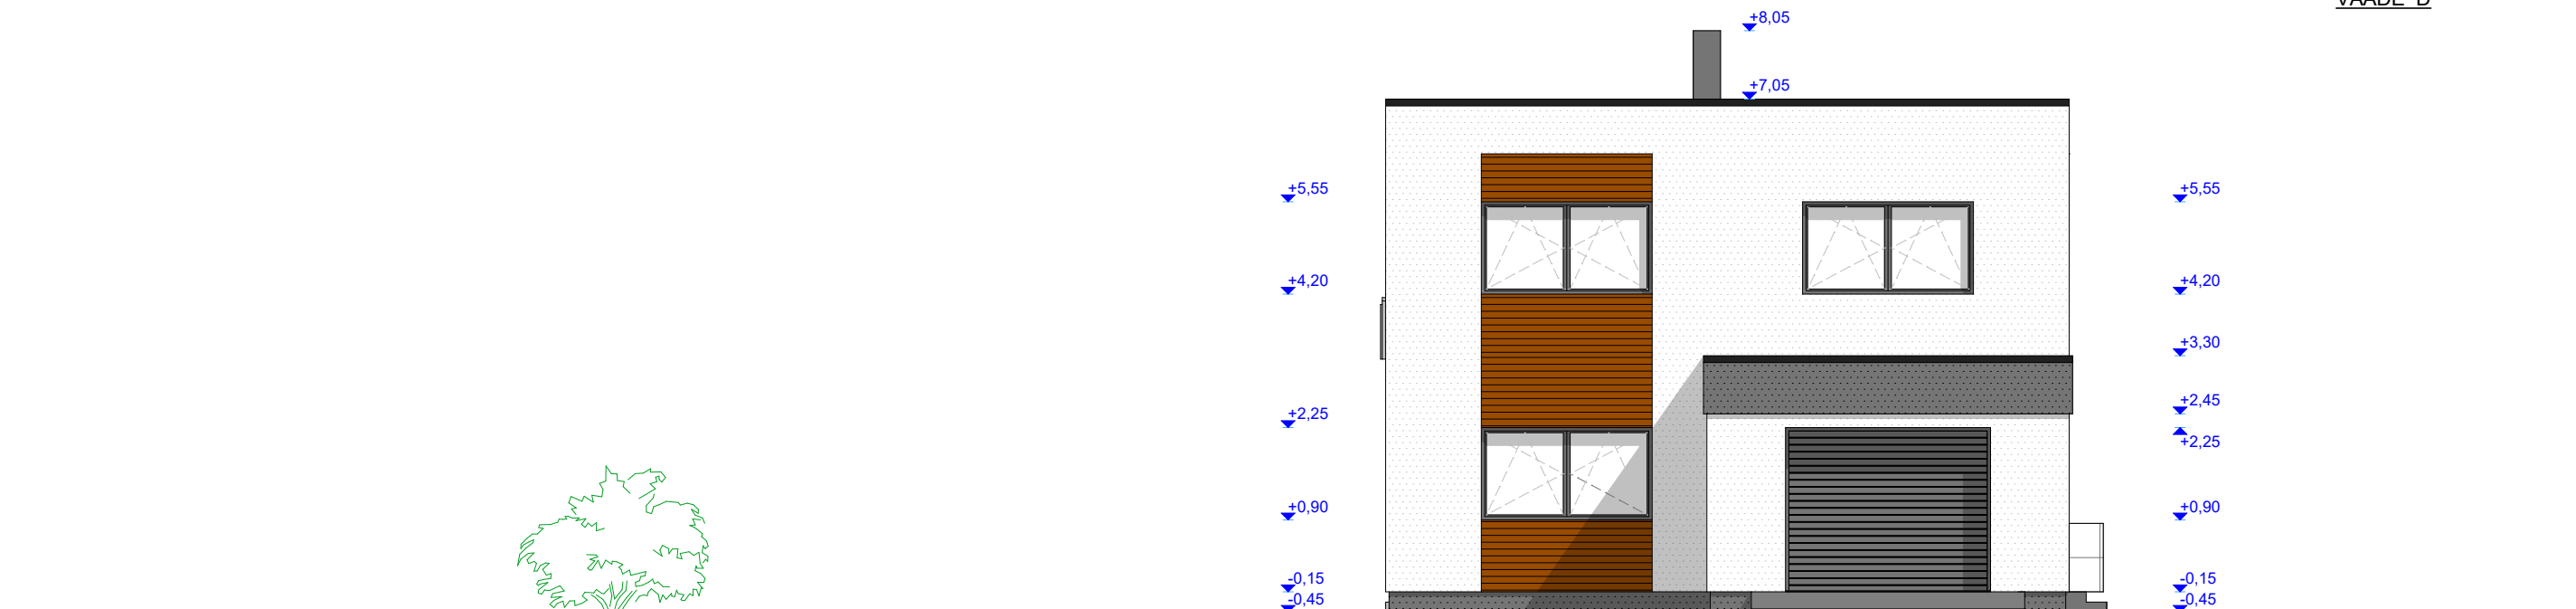

Välisviimistlus

Seinad: silikaat-silikoonkrohv (caparol, toon - valge), osliselt - voodrilaud (toon - pruun)

Sokkel: silikaat-silikoonkrohv (caparol, toon - tumehall (granit 10))

Katusekatte: bituumen rullmaterjal SBS (tumehall)

Aknad: plastik (toon - tumehall)

Korsten: plekk (toon - tumehall, RR23)

Rõdupiirded: roostevaba teras

Välisuksed: kilpuksed (toon - tumehall)