


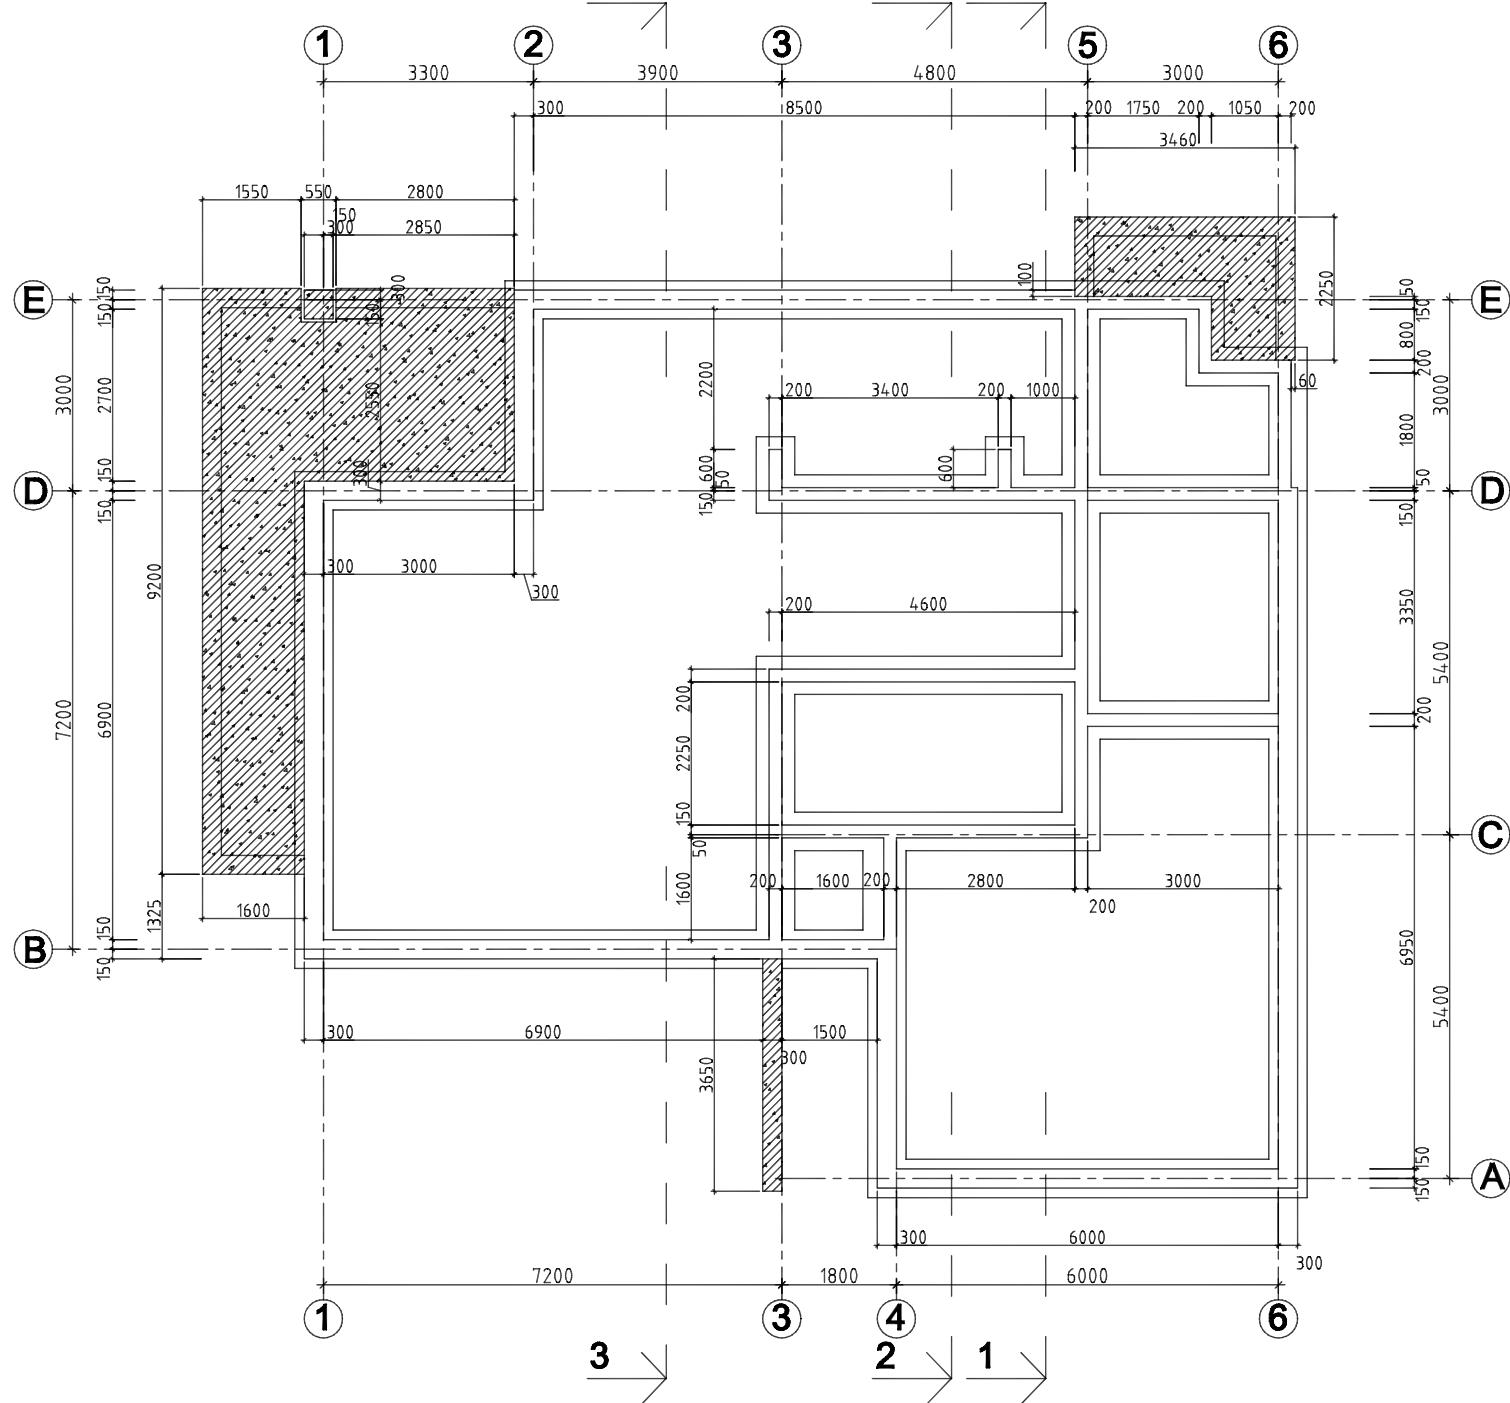

VUNDAMENTIDE PLAAN
M 1:100