






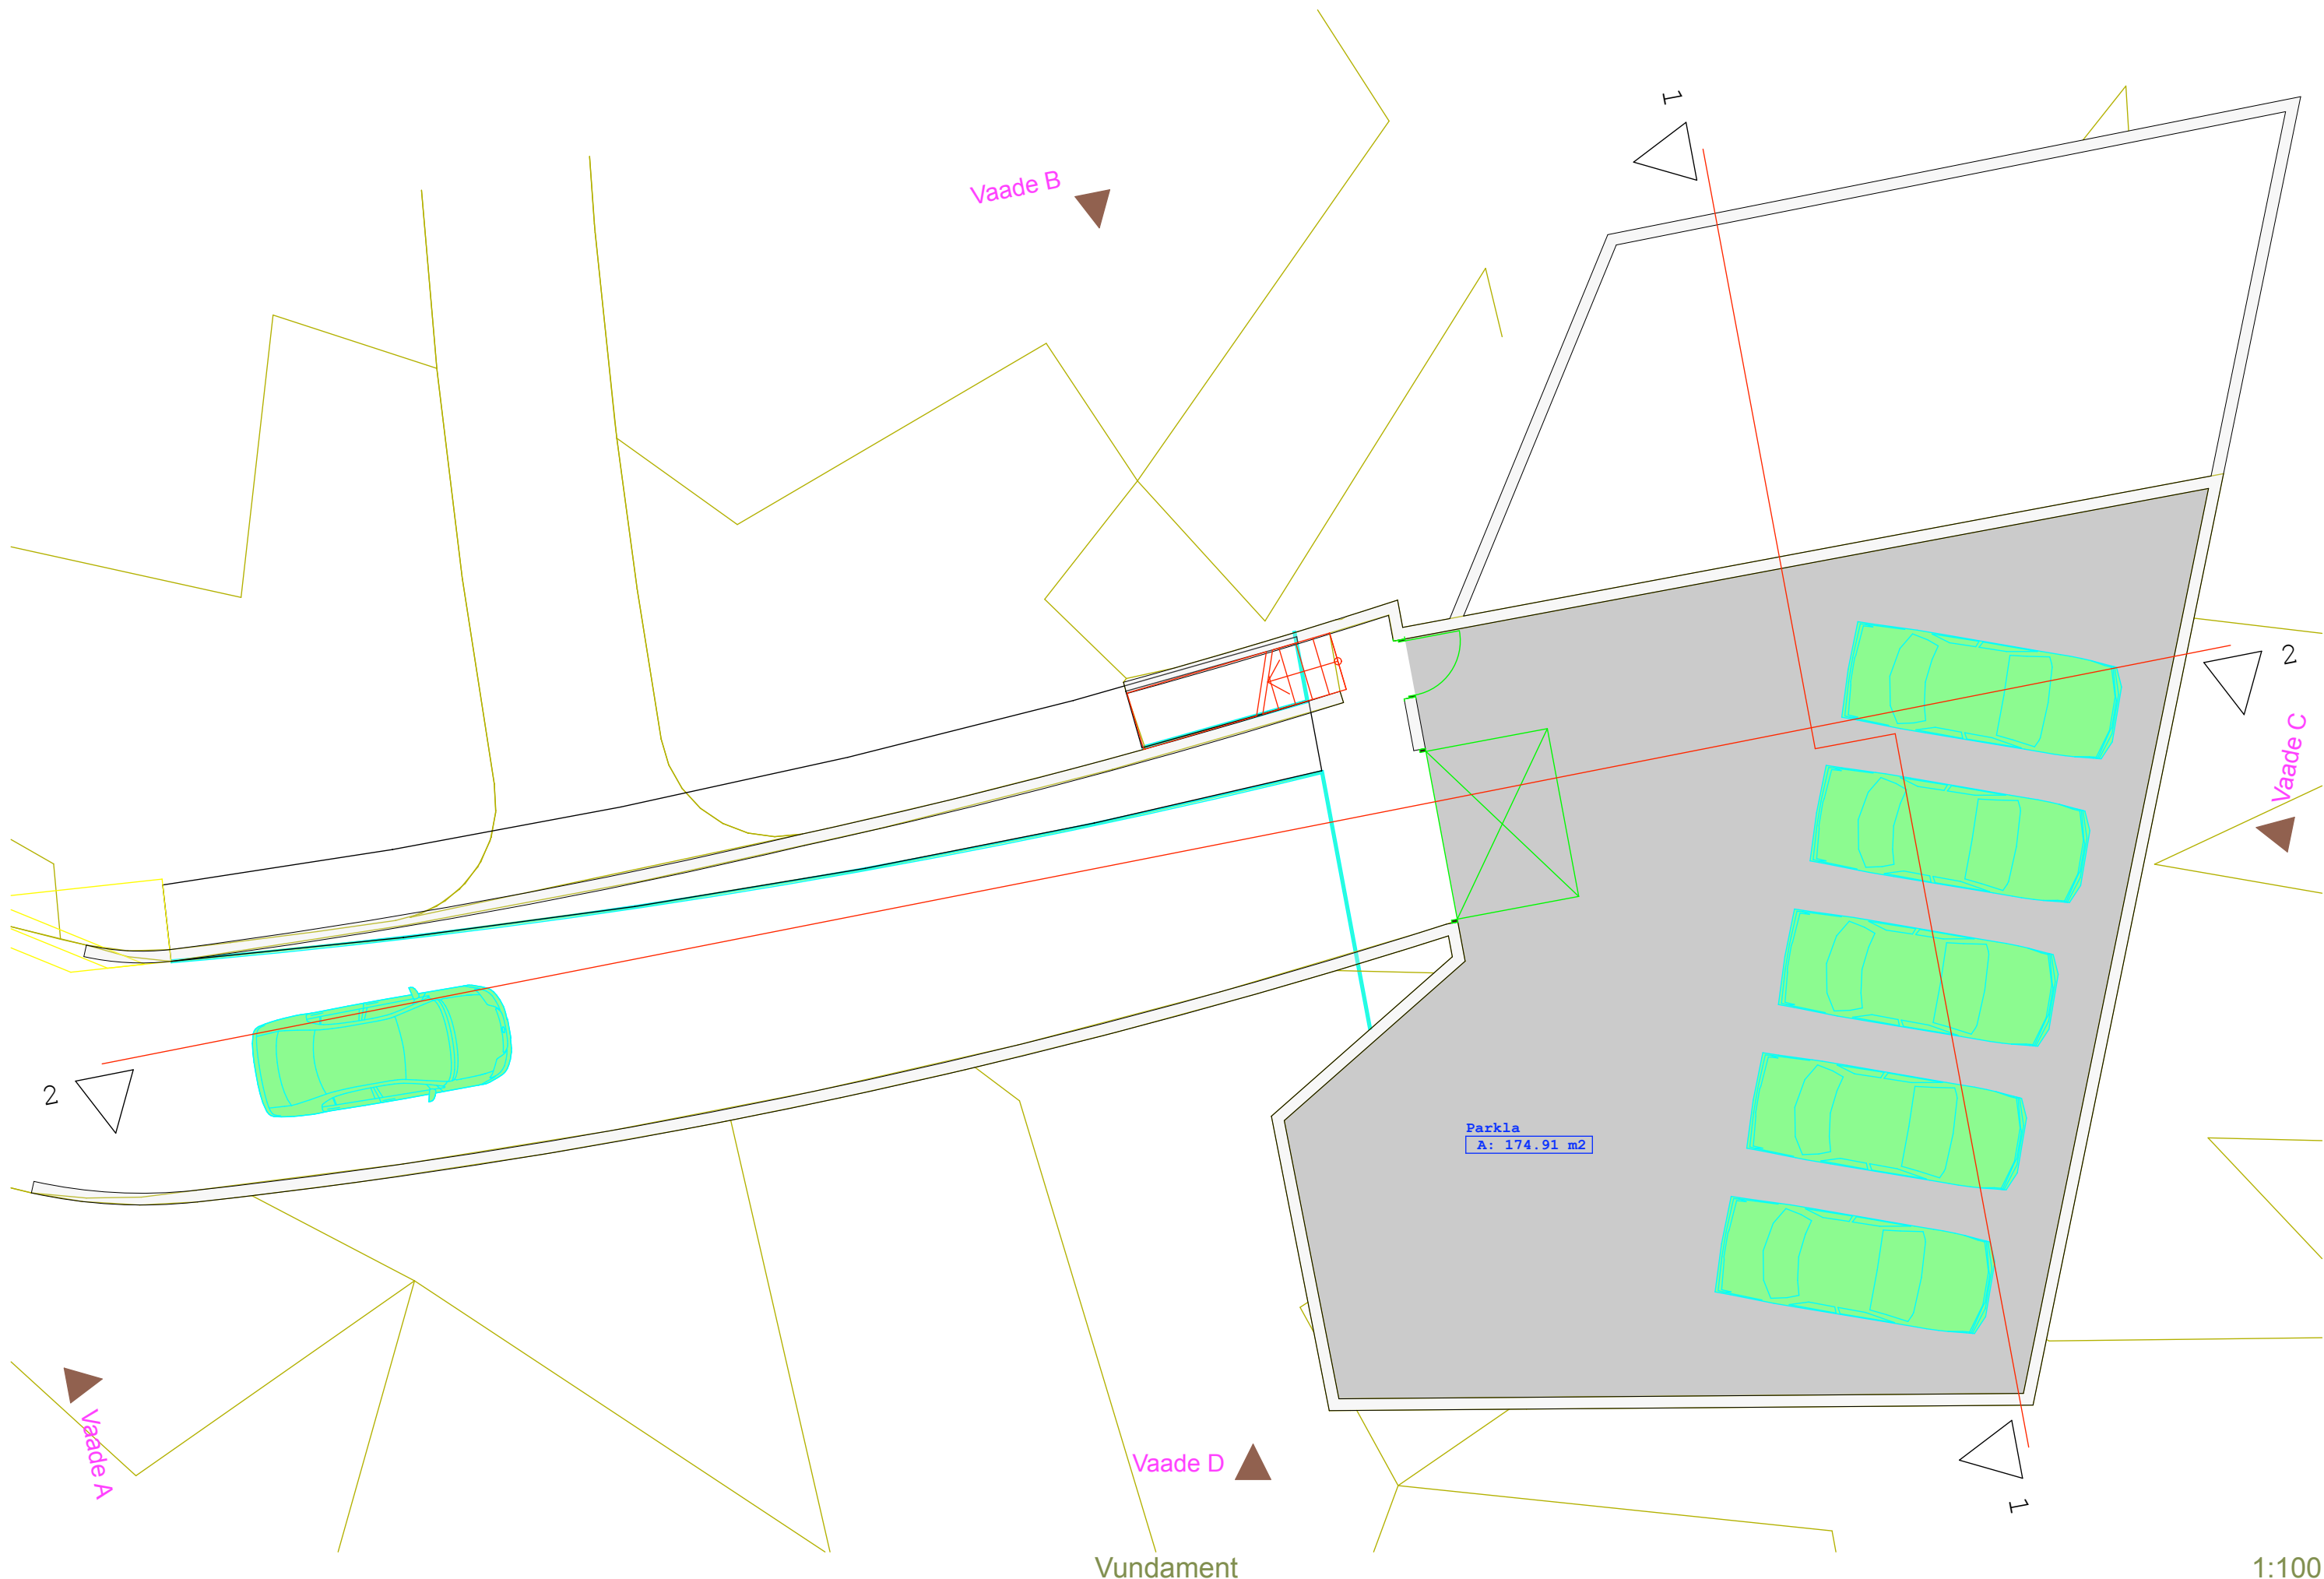


Vundament

1:100

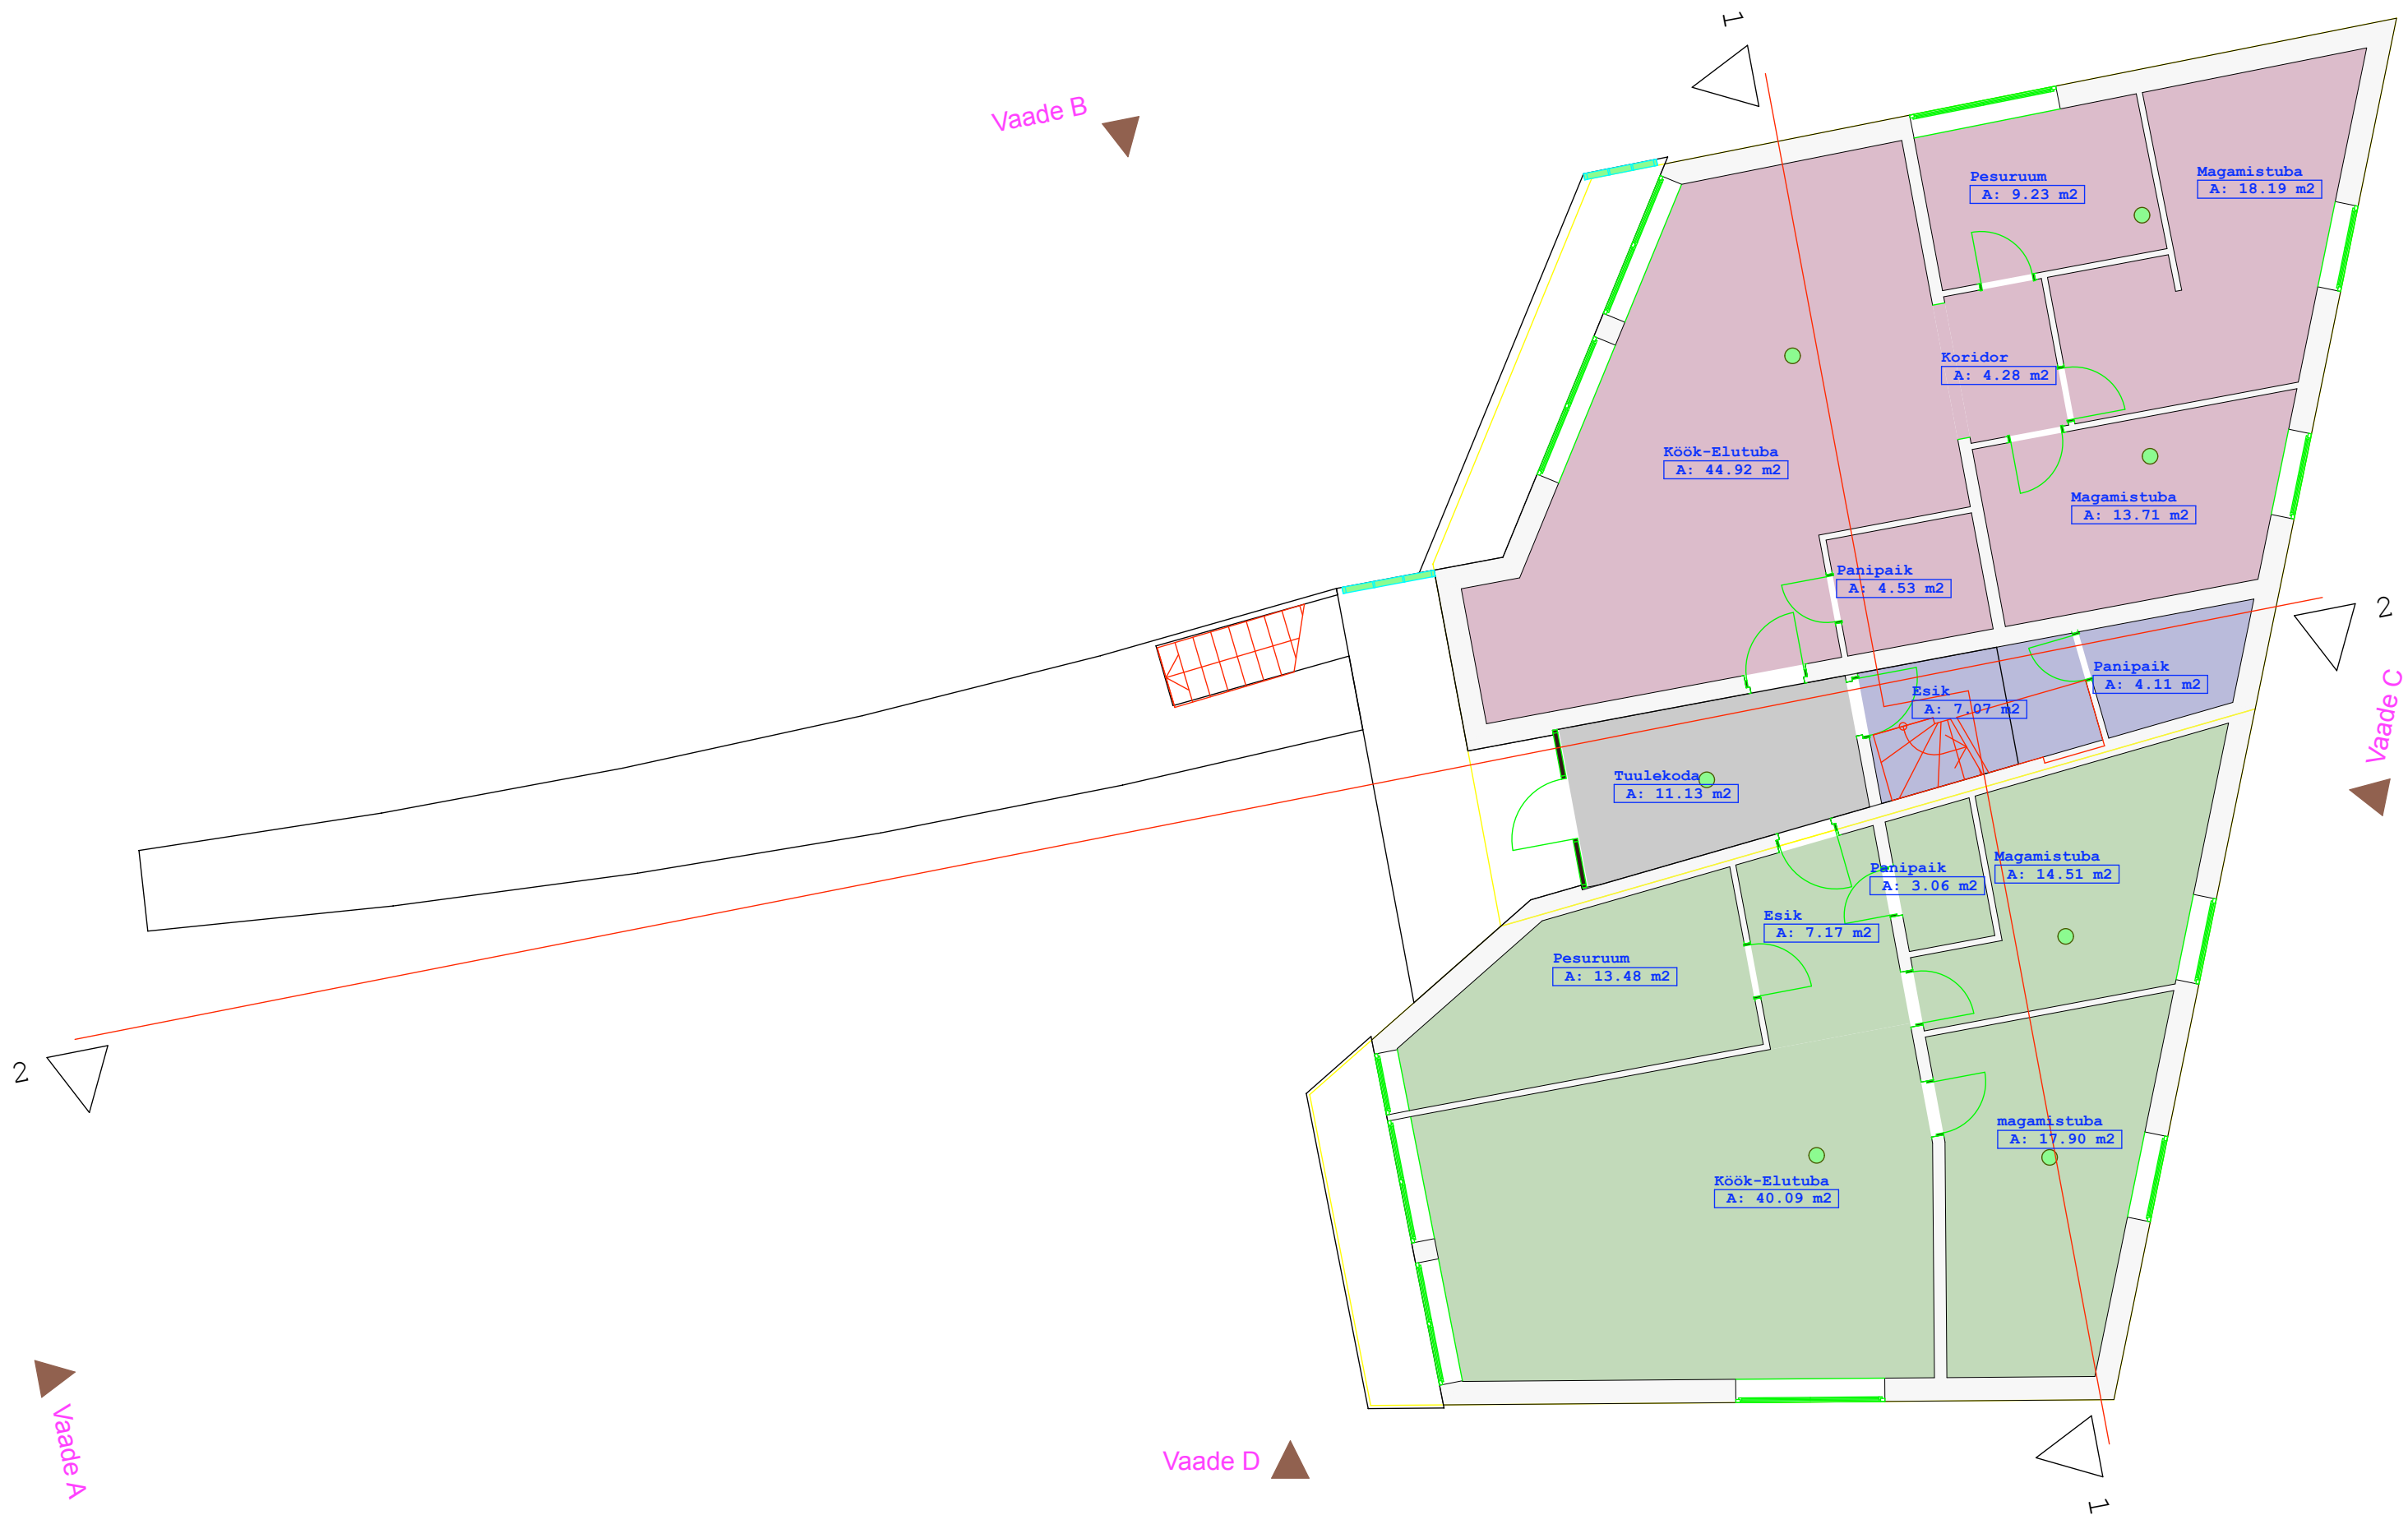



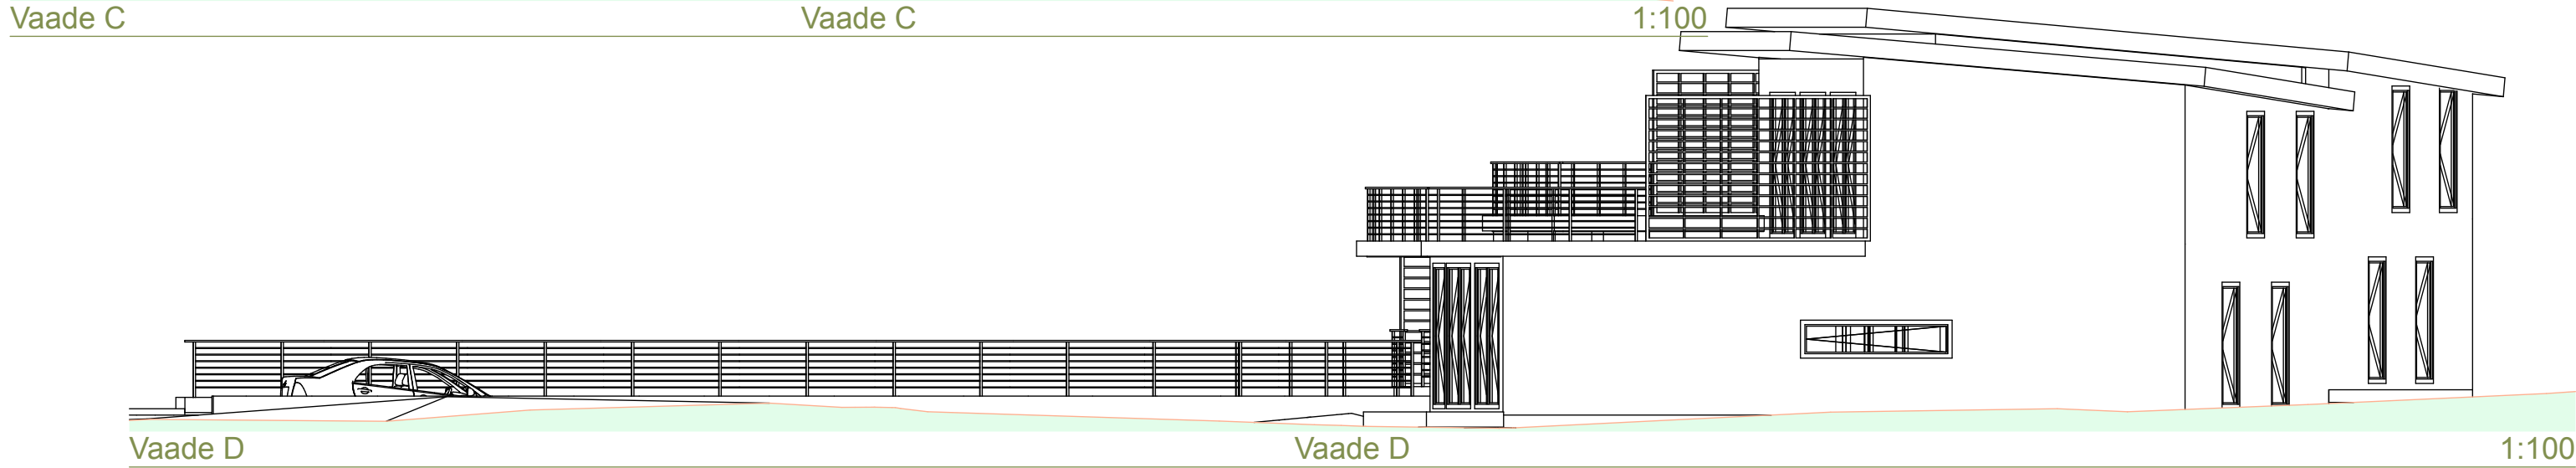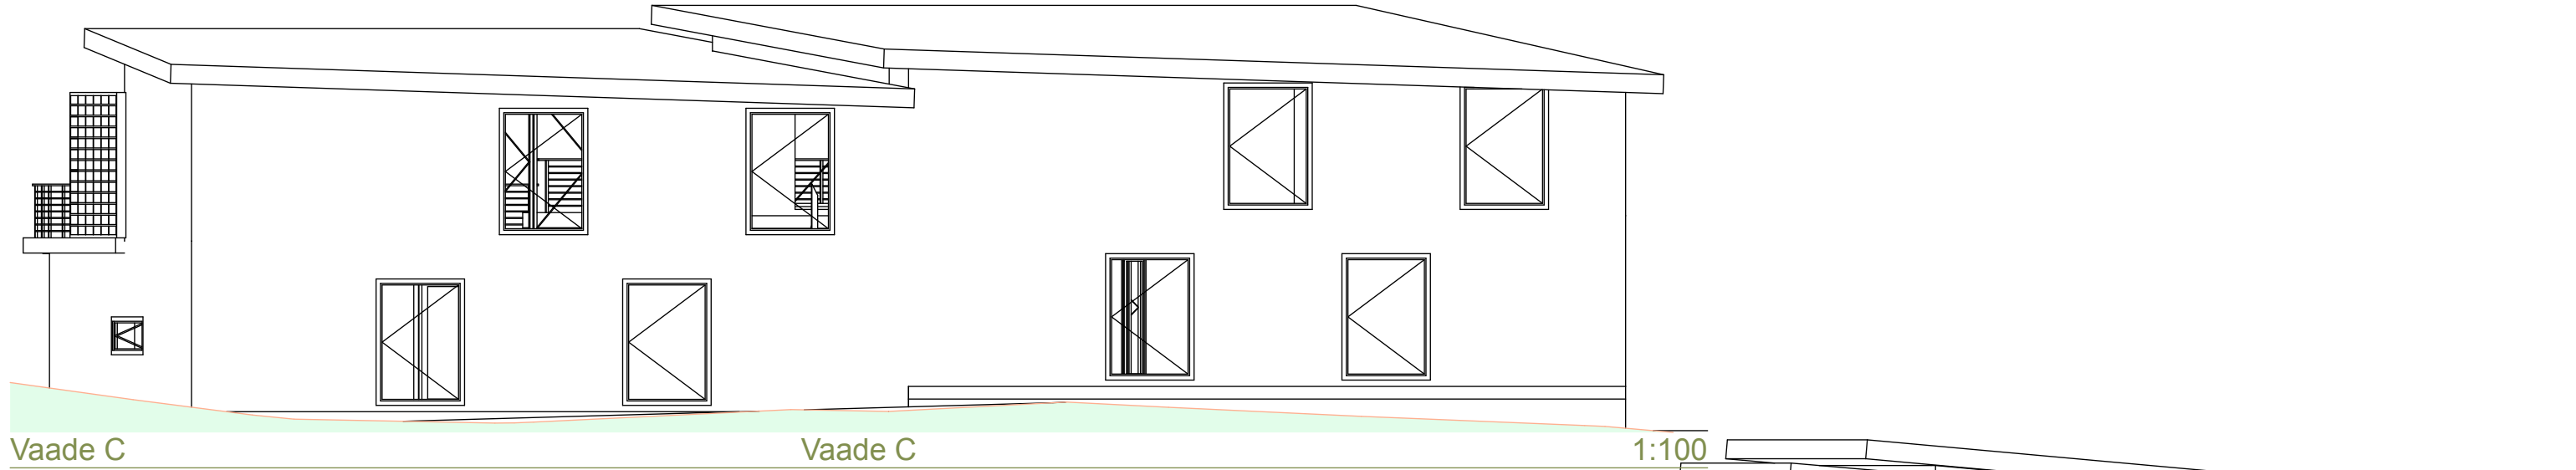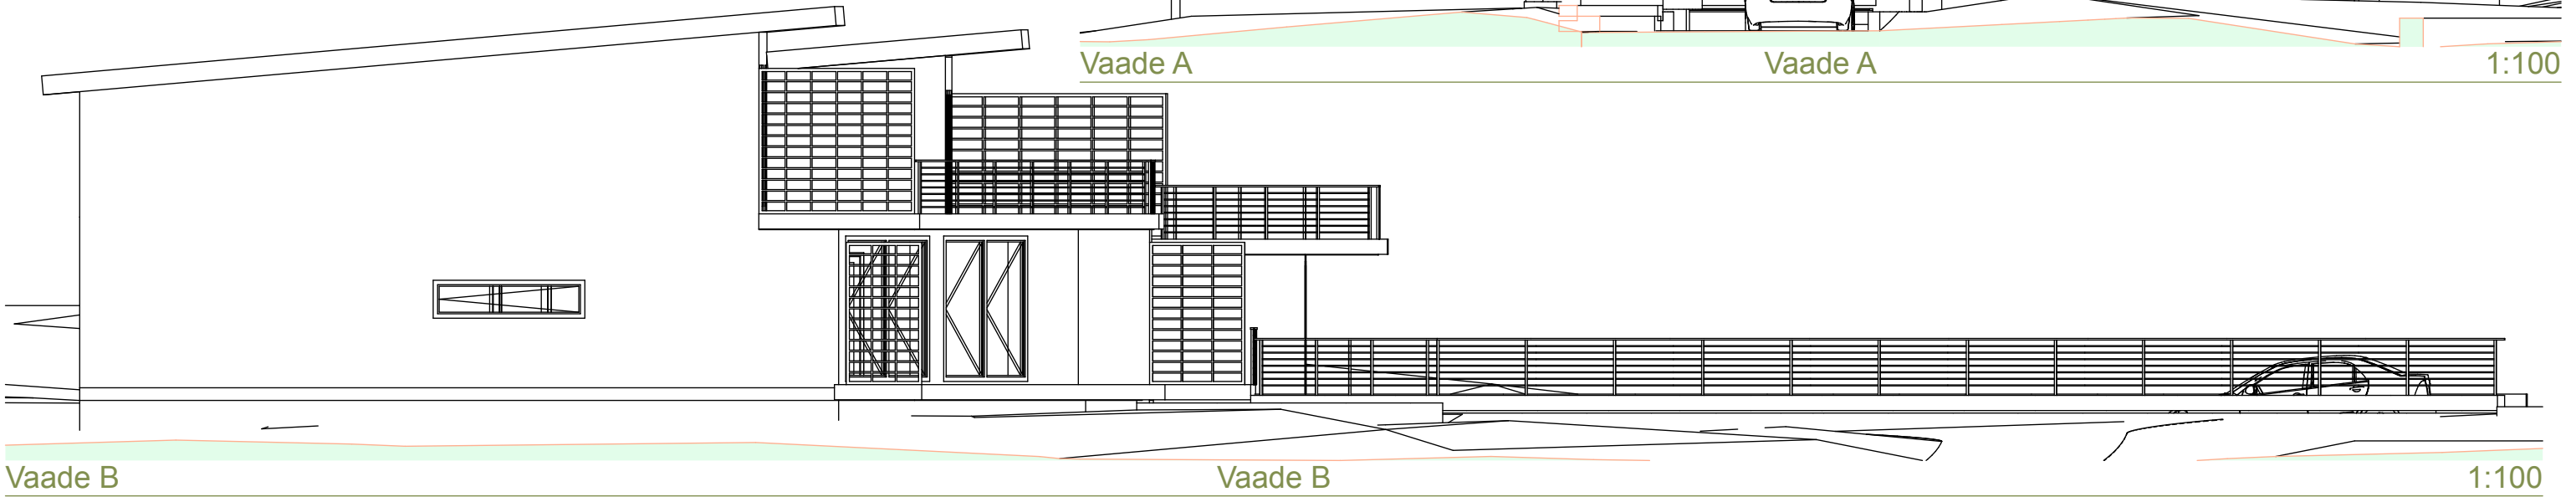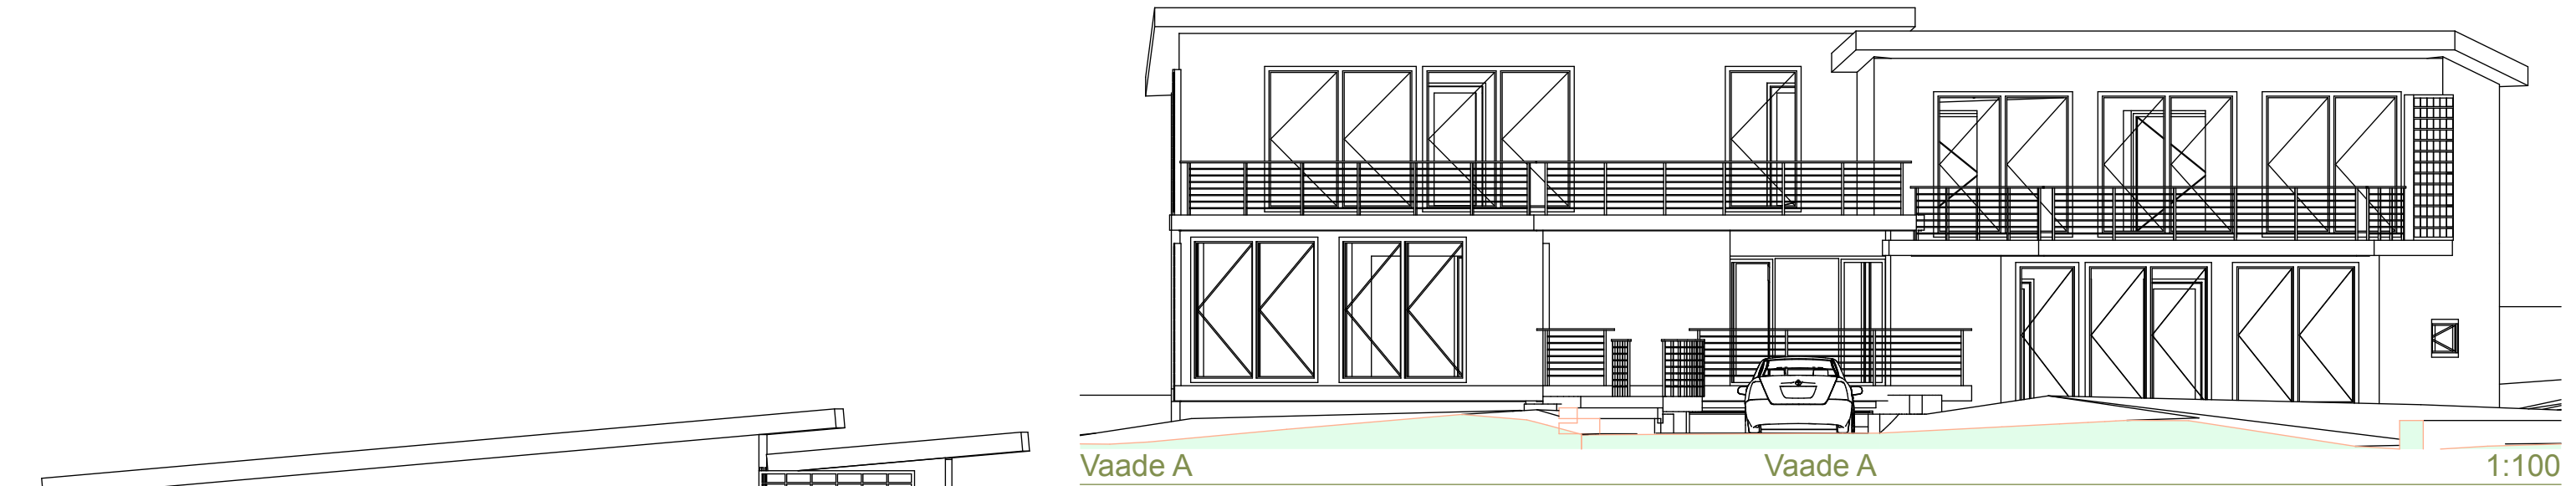




1

Lõige 1-1

1:100

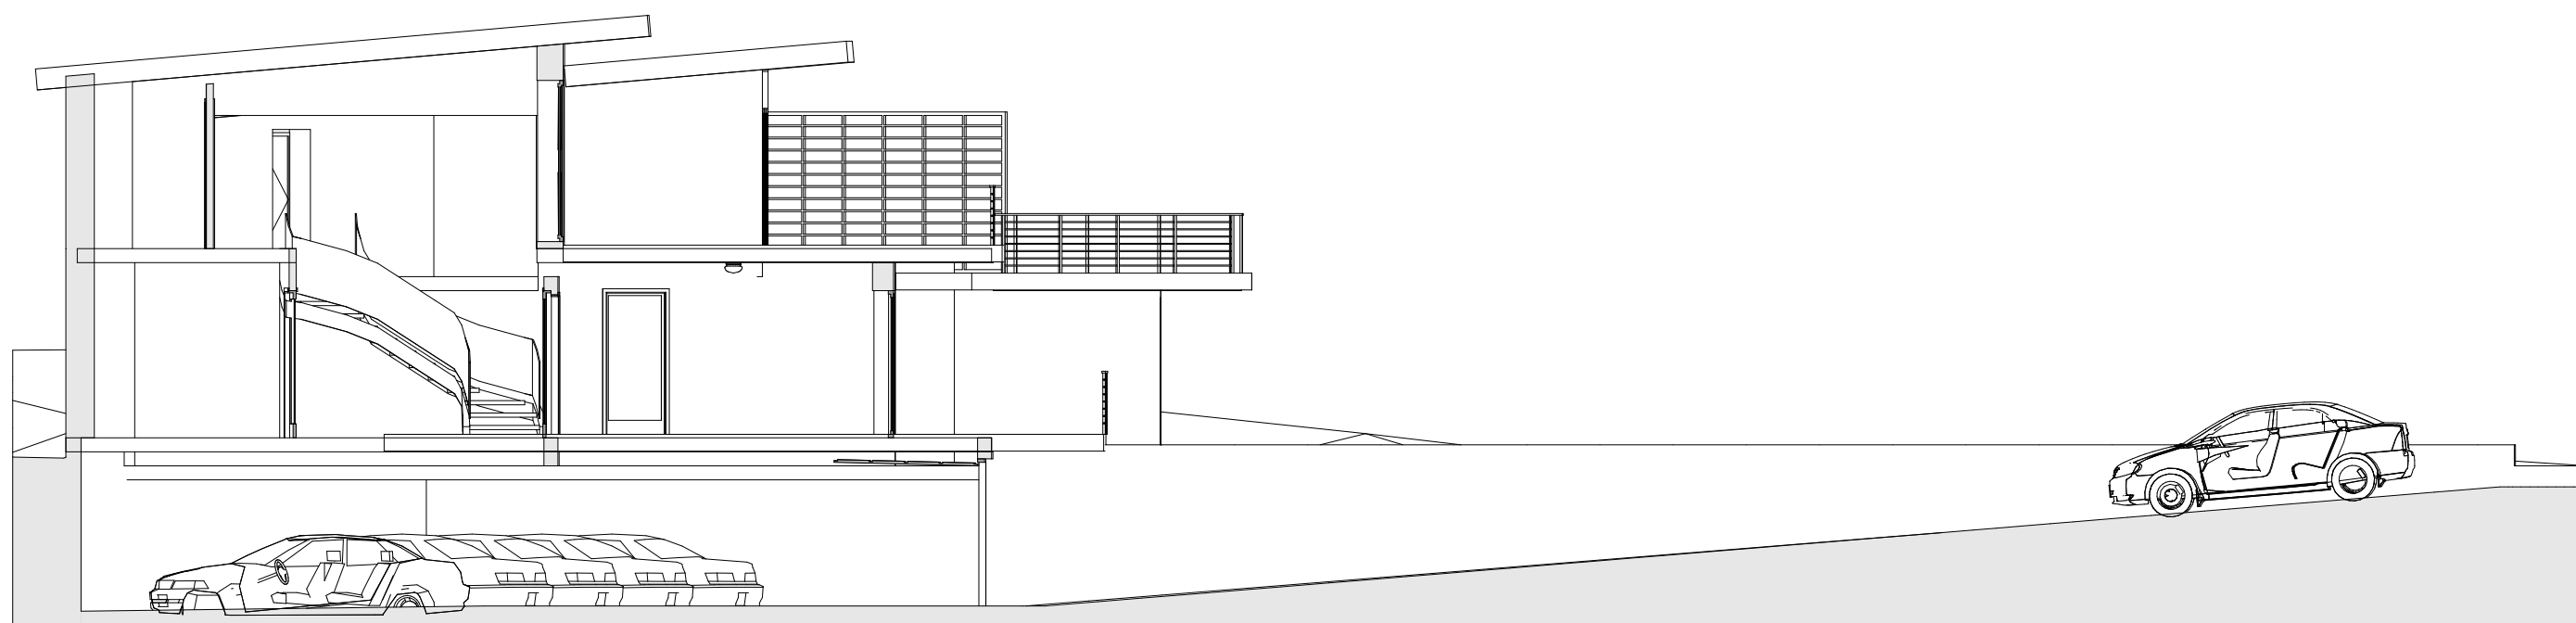

2

Lõige 2-2

1:100