



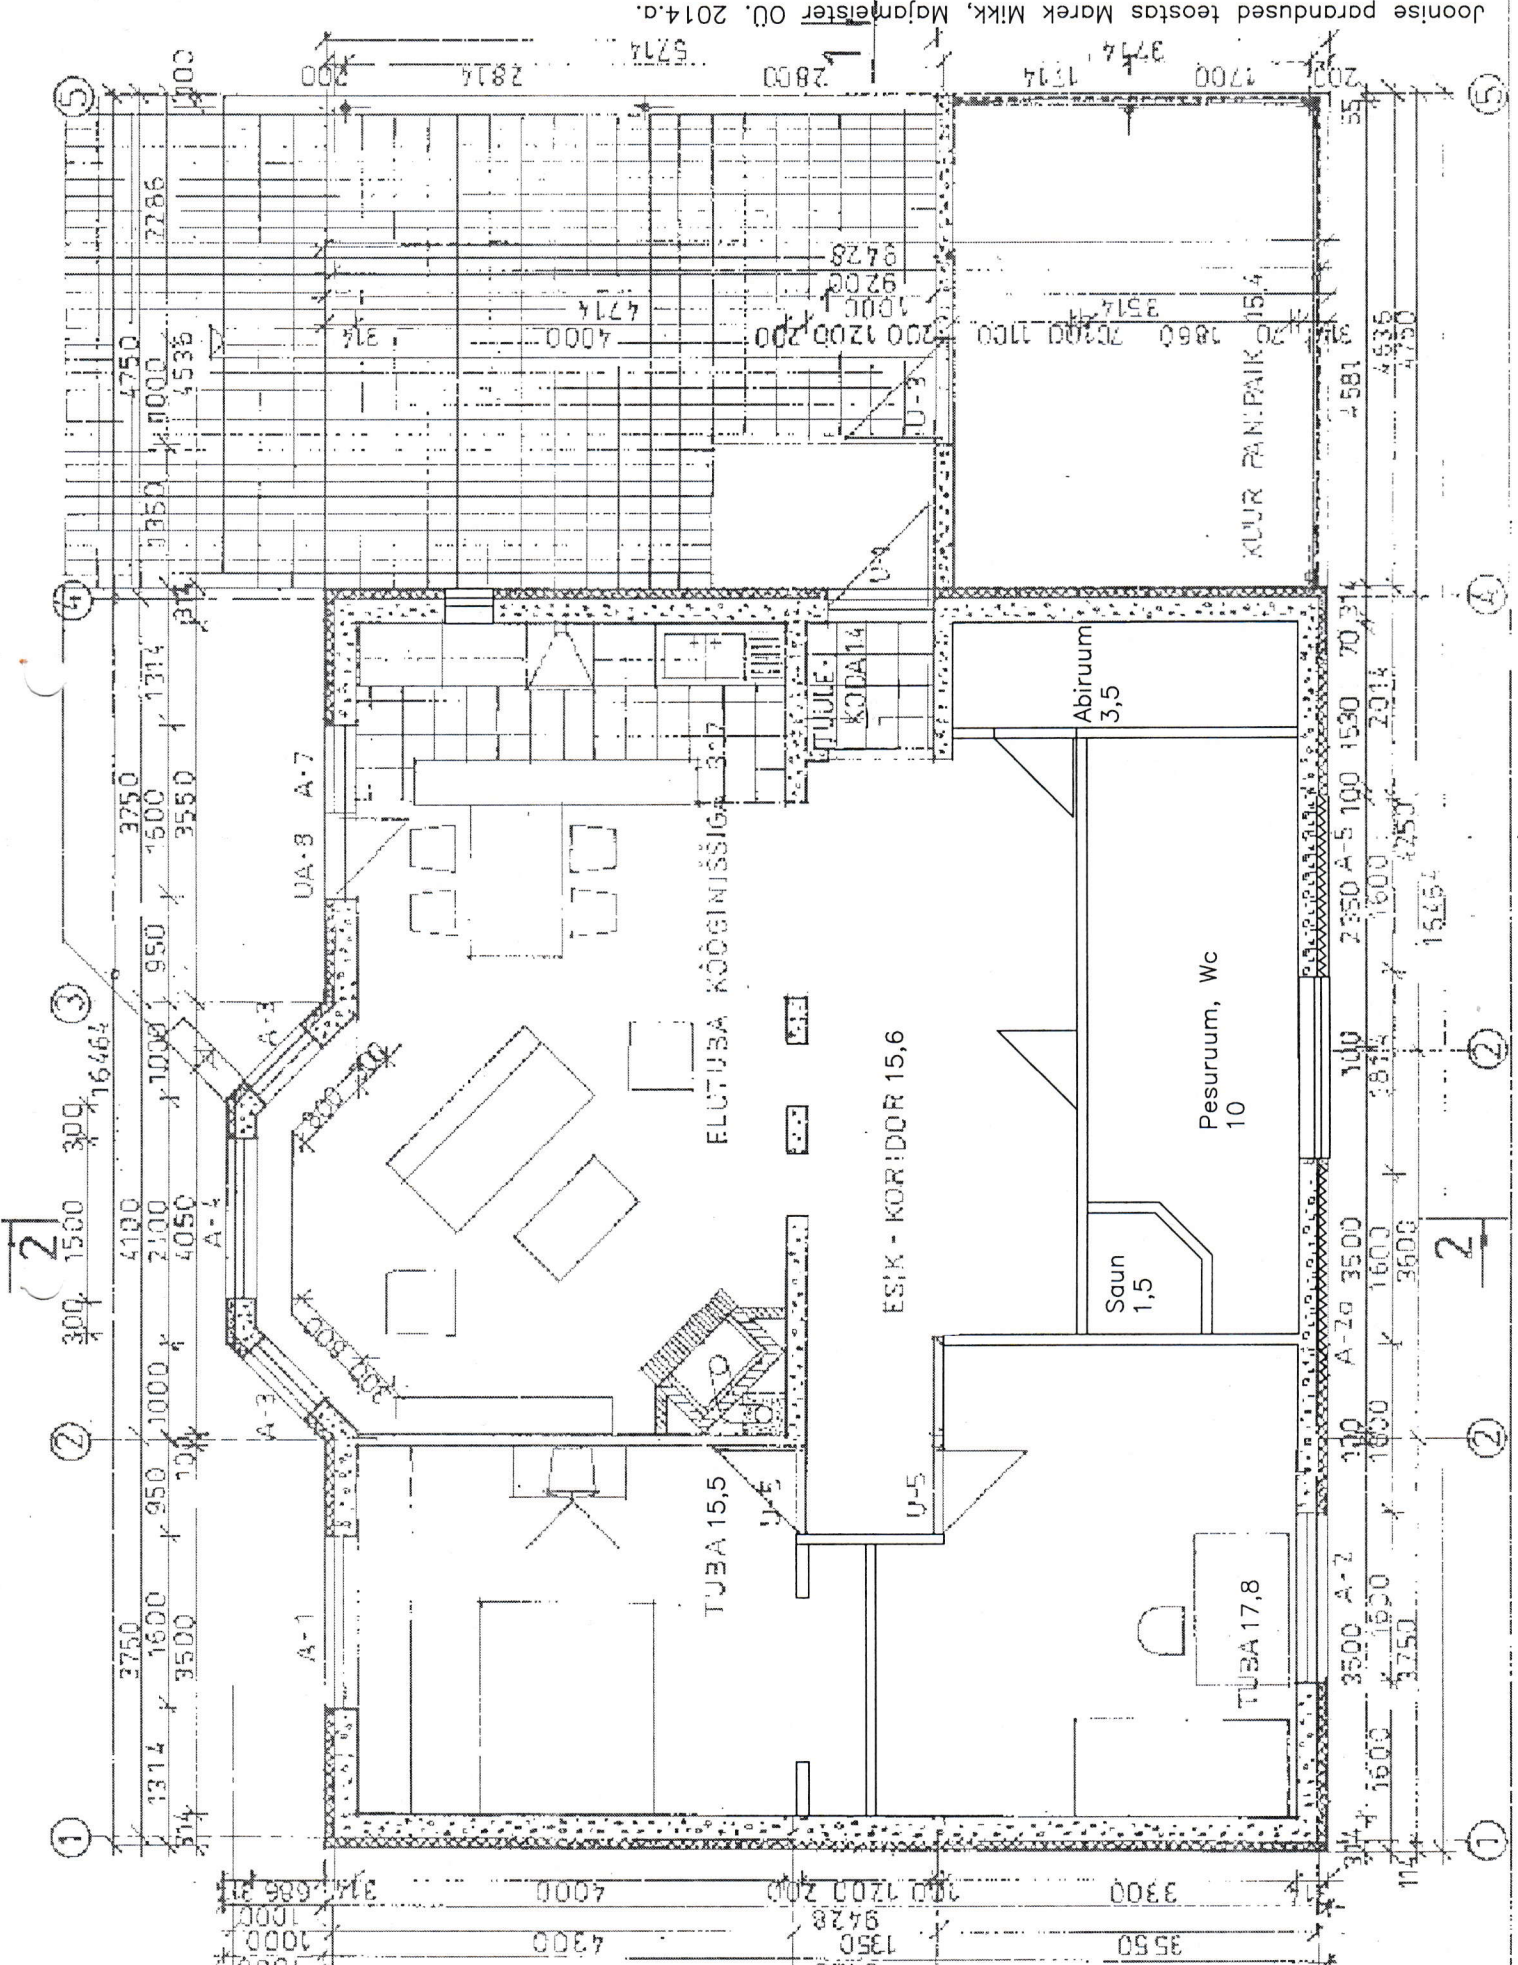

VAADE EDELAST

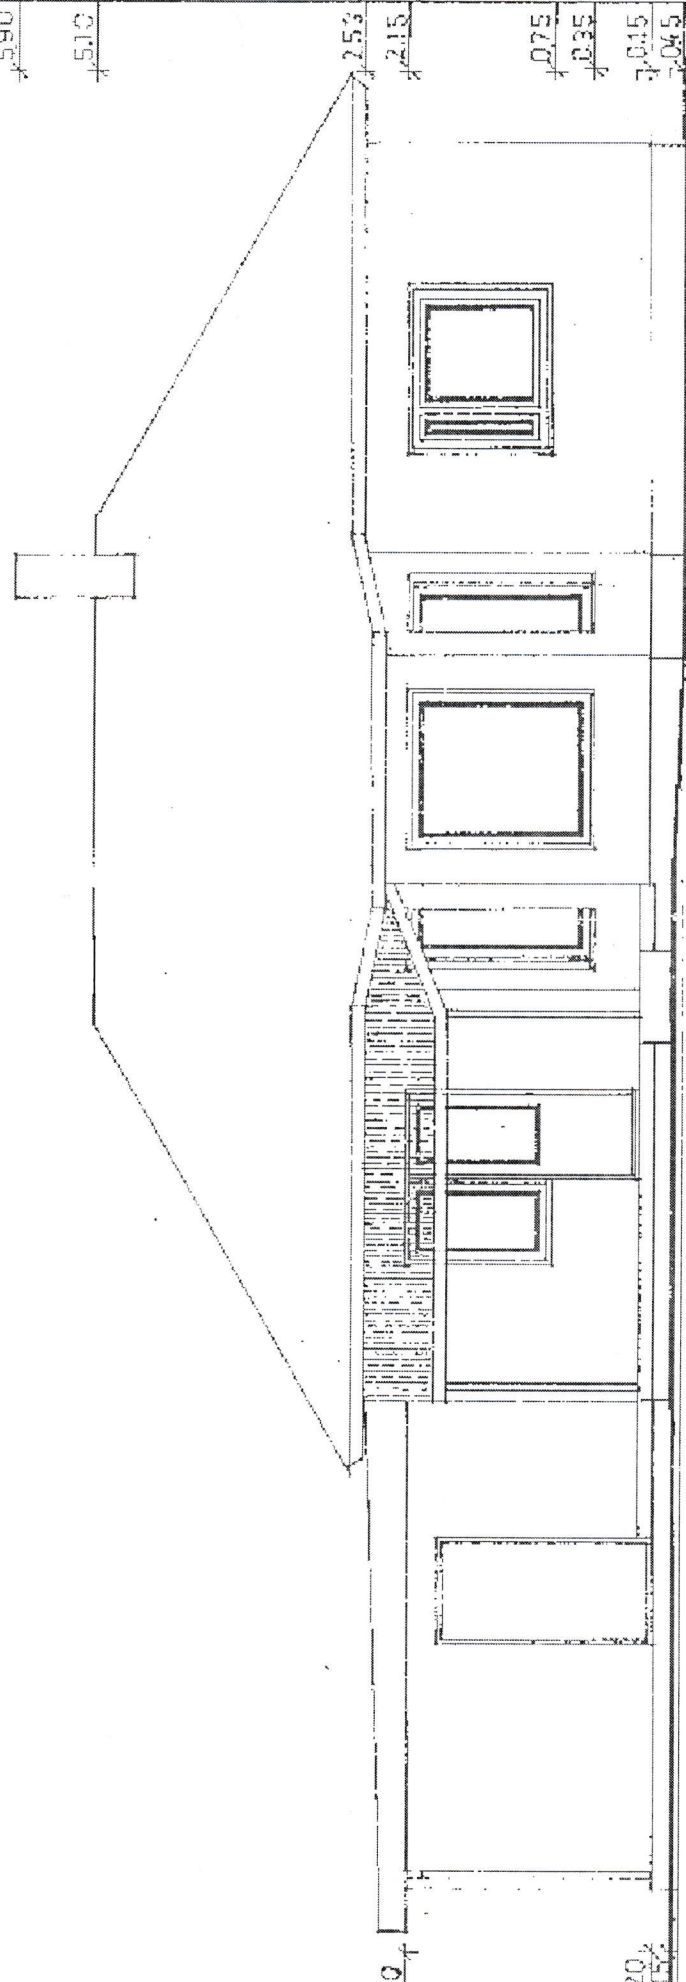

M 1:50

M 1:100

Joonise parandused teostas Marek Mikk, Majameister OÜ. 2014.a.


AE-3

VAADE EDELAST M 1:50

KONTR. ARH. T. O. E. L. A. N. D. M. K.

PROJEKT A. S. I. M. S.

VAADE LOODEST

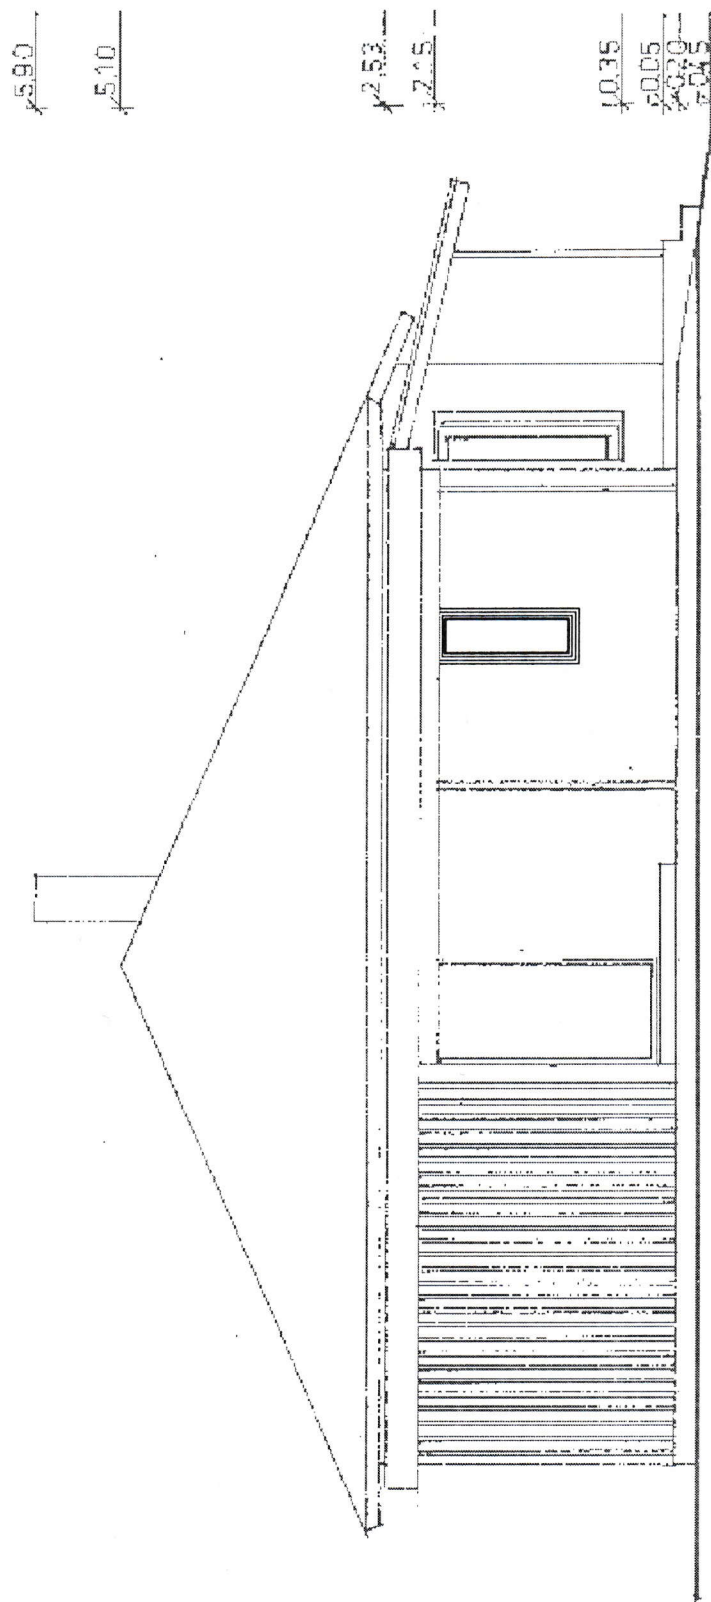


- 0.35 *

M 1:50

M 1:100

Joonise parandused teostas Marek Mikk, Majameister OÜ. 2014.a.

VAADE KIRDEST

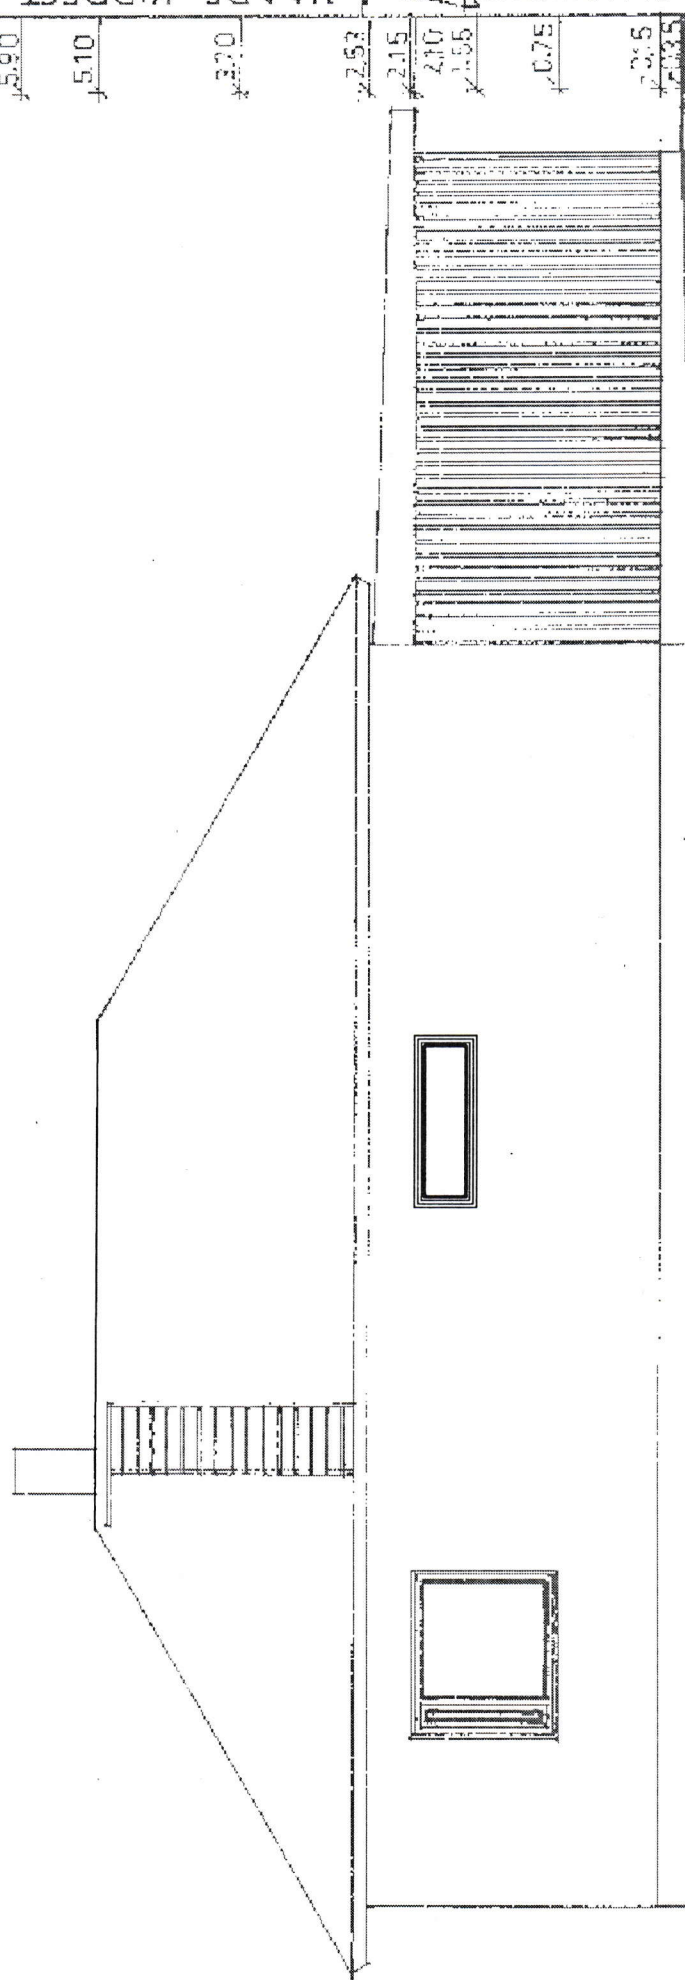

M 1:50

M 1:100
Joonise parandused teostas Marek Mikk, Majameister OÜ. 2014.a.

VAADE KAGUST

590

510

253


215

335

-005

-035

-045

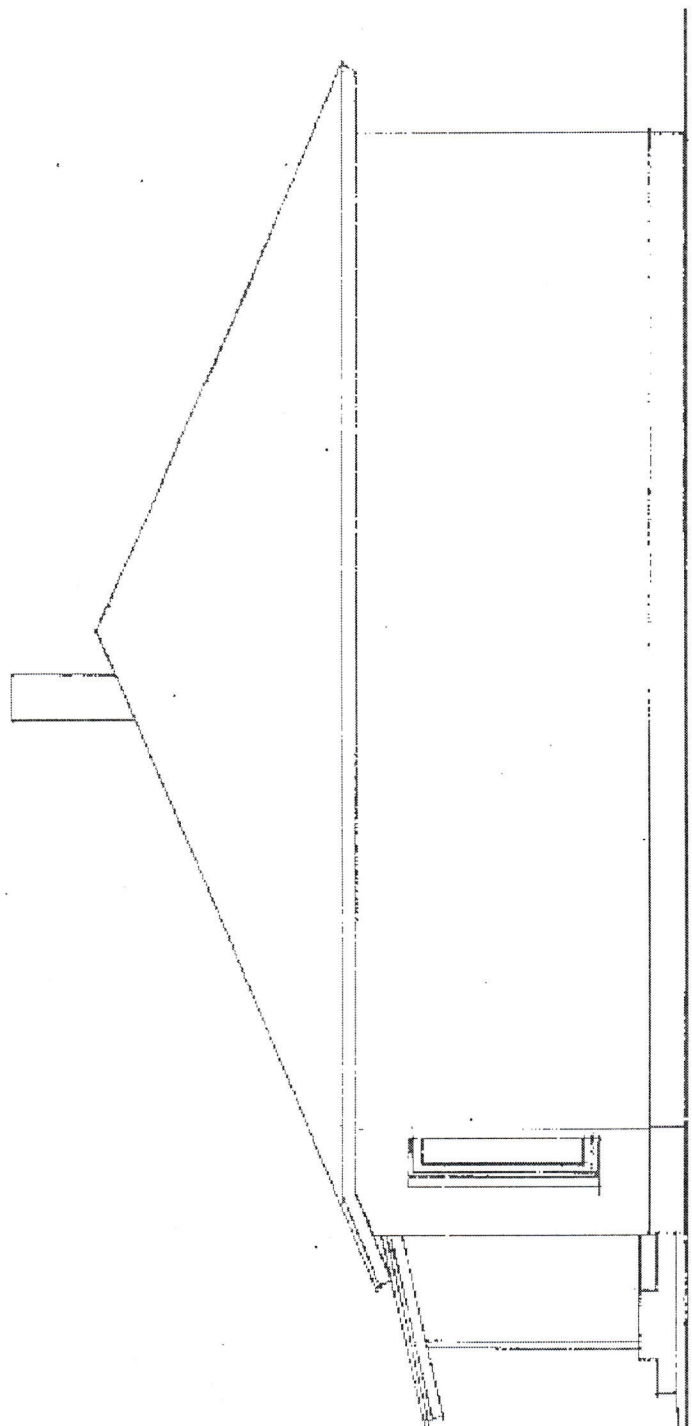

M 1:50

M 1:100

Joonise parandused teostas Marek Mikk, Majameister OÜ. 2014.a.