



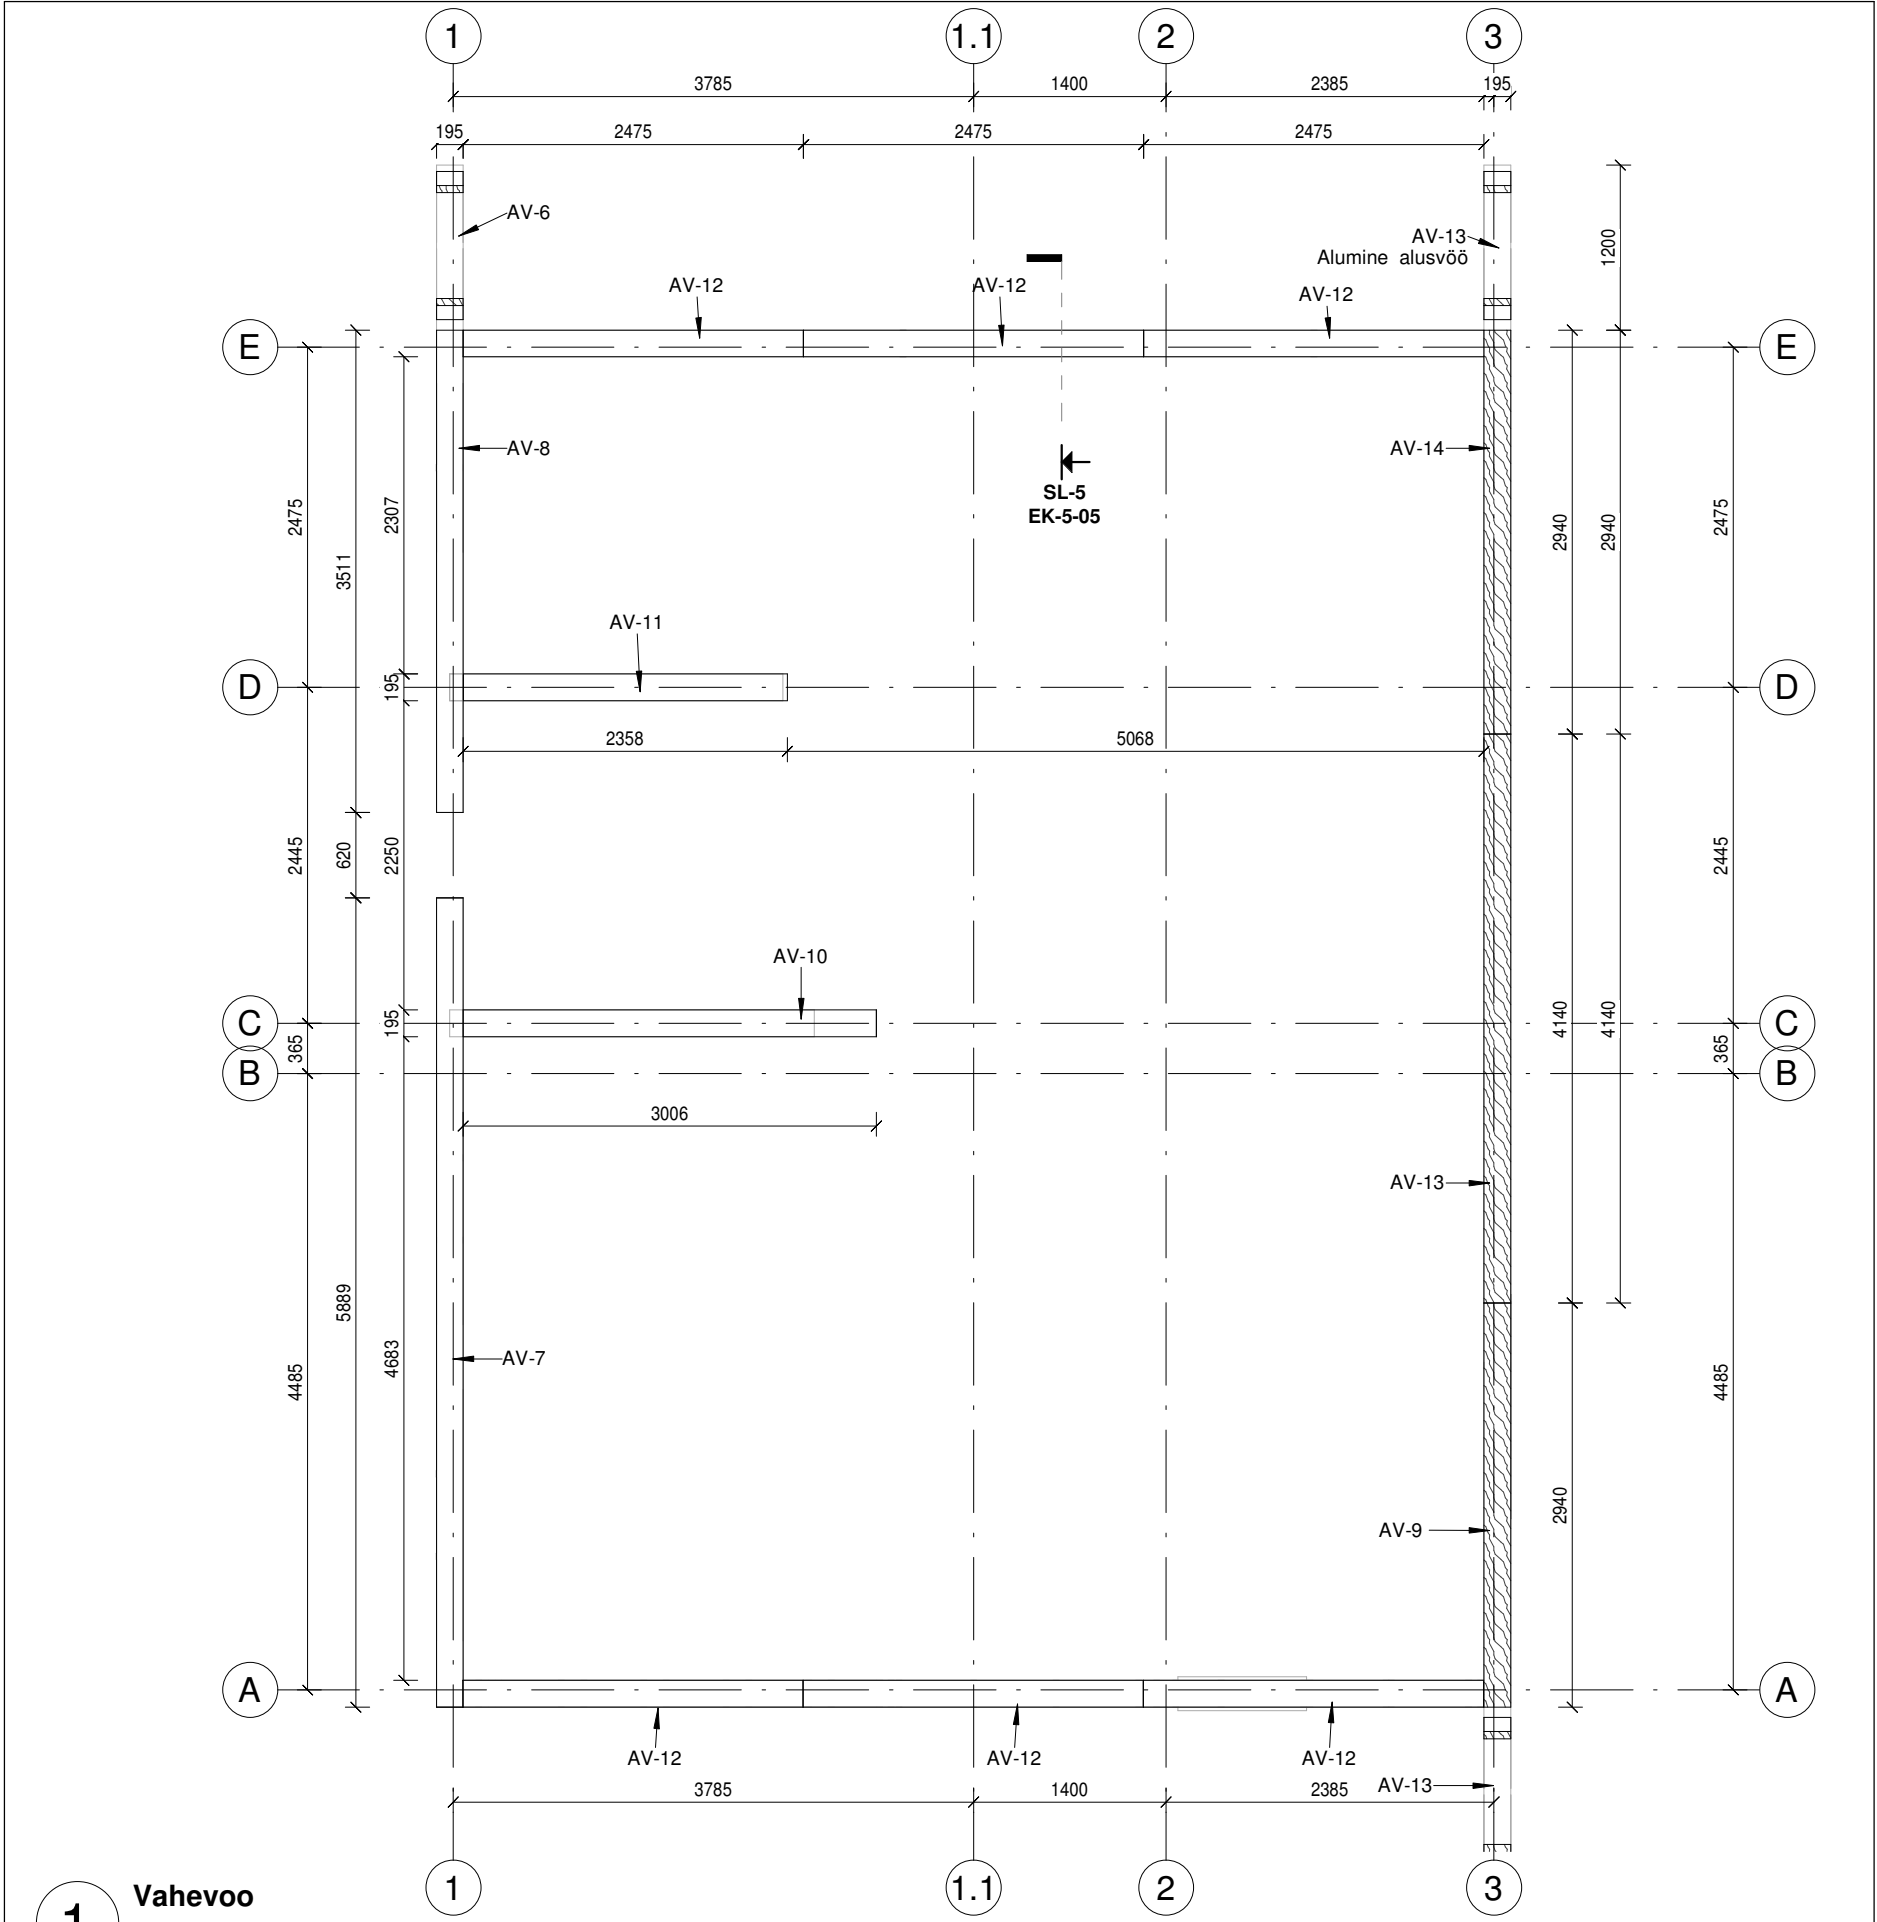

1 Vahevöö
1 : 50

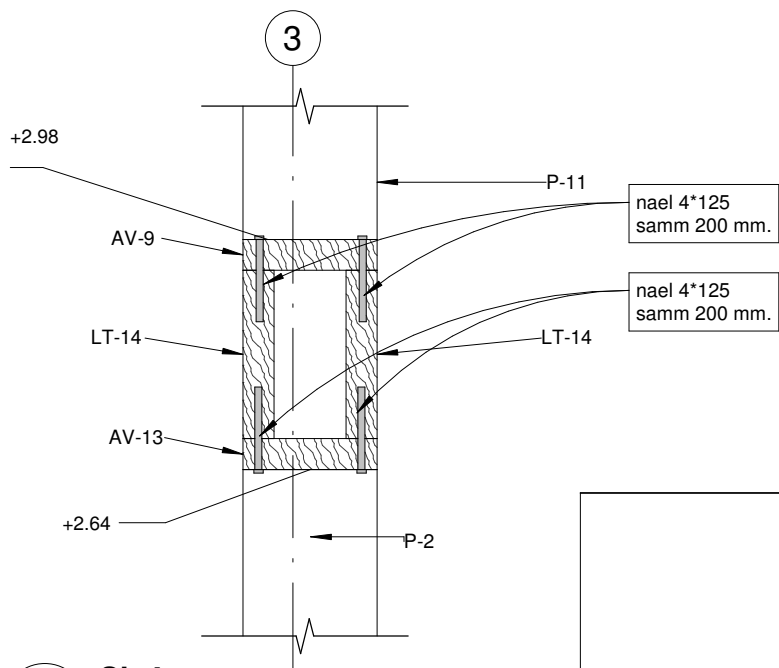

2 SL-4
1 : 10

II korruse vahevööd					
Tähis	Kirjeldus	Kogus	Pikkus	Paksus	Laius
AV-6	Vahevöö	1	4711	45 mm	195 mm
AV-7	Vahevöö	2	5889	45 mm	195 mm
AV-8	Vahevöö	1	3511	45 mm	195 mm
AV-9	Vahevöö	1	2940	45 mm	195 mm
AV-10	Vahevöö	2	3006	45 mm	195 mm
AV-11	Vahevöö	2	2355	45 mm	195 mm
AV-12	Vahevöö	24	2475	45 mm	195 mm
AV-13	Vahevöö	16	4140	45 mm	195 mm
AV-14	Vahevöö	1	2940	45 mm	195 mm
AV-15	Vahevöö	1	2650	45 mm	195 mm
AV-16	Vahevöö	1	1041	45 mm	195 mm
AV-17	Vahevöö	1	2325	45 mm	195 mm
AV-18	Vahevöö	1	2423	45 mm	195 mm
AV-19	Vahevöö	10	5000	45 mm	245 mm
AV-20	Vahevöö	4	4000	45 mm	245 mm
AV-21	Vahevöö	4	3425	45 mm	245 mm
AV-22	Vahevöö	5	2420	45 mm	245 mm

Grand total: 77