



# EXISTING SITUATION

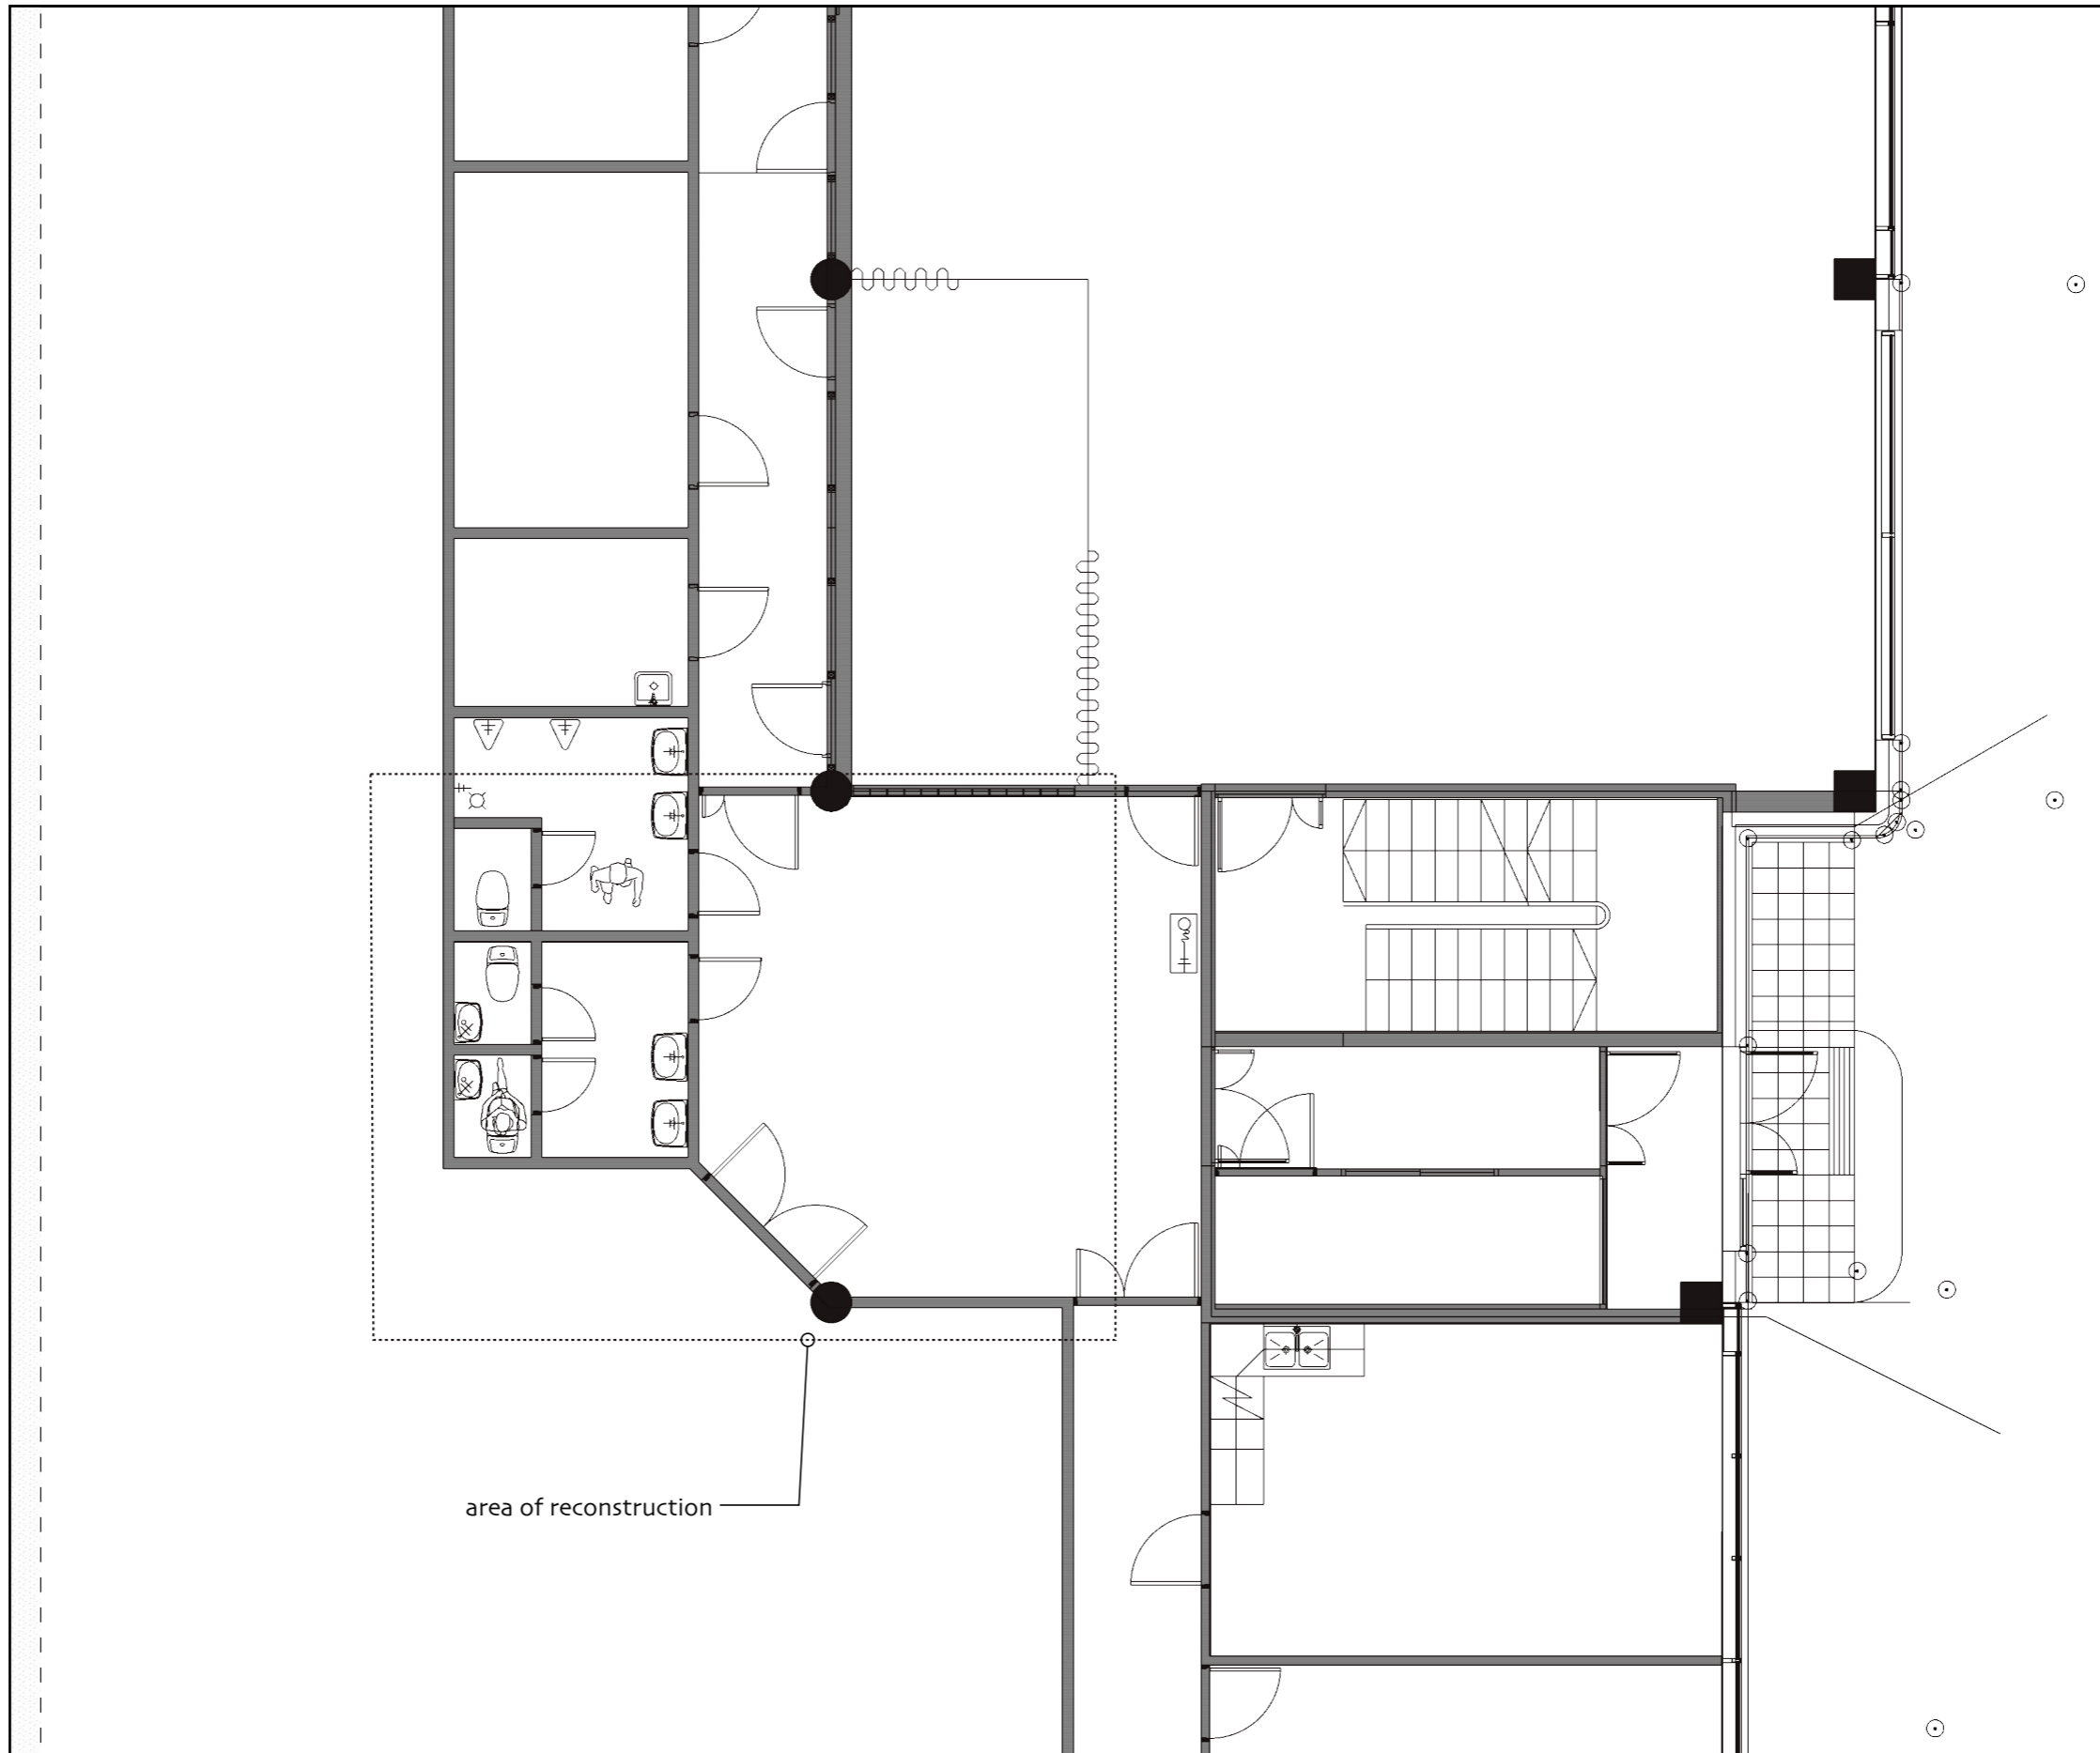

# NEW CLIENT TOILETS - walls

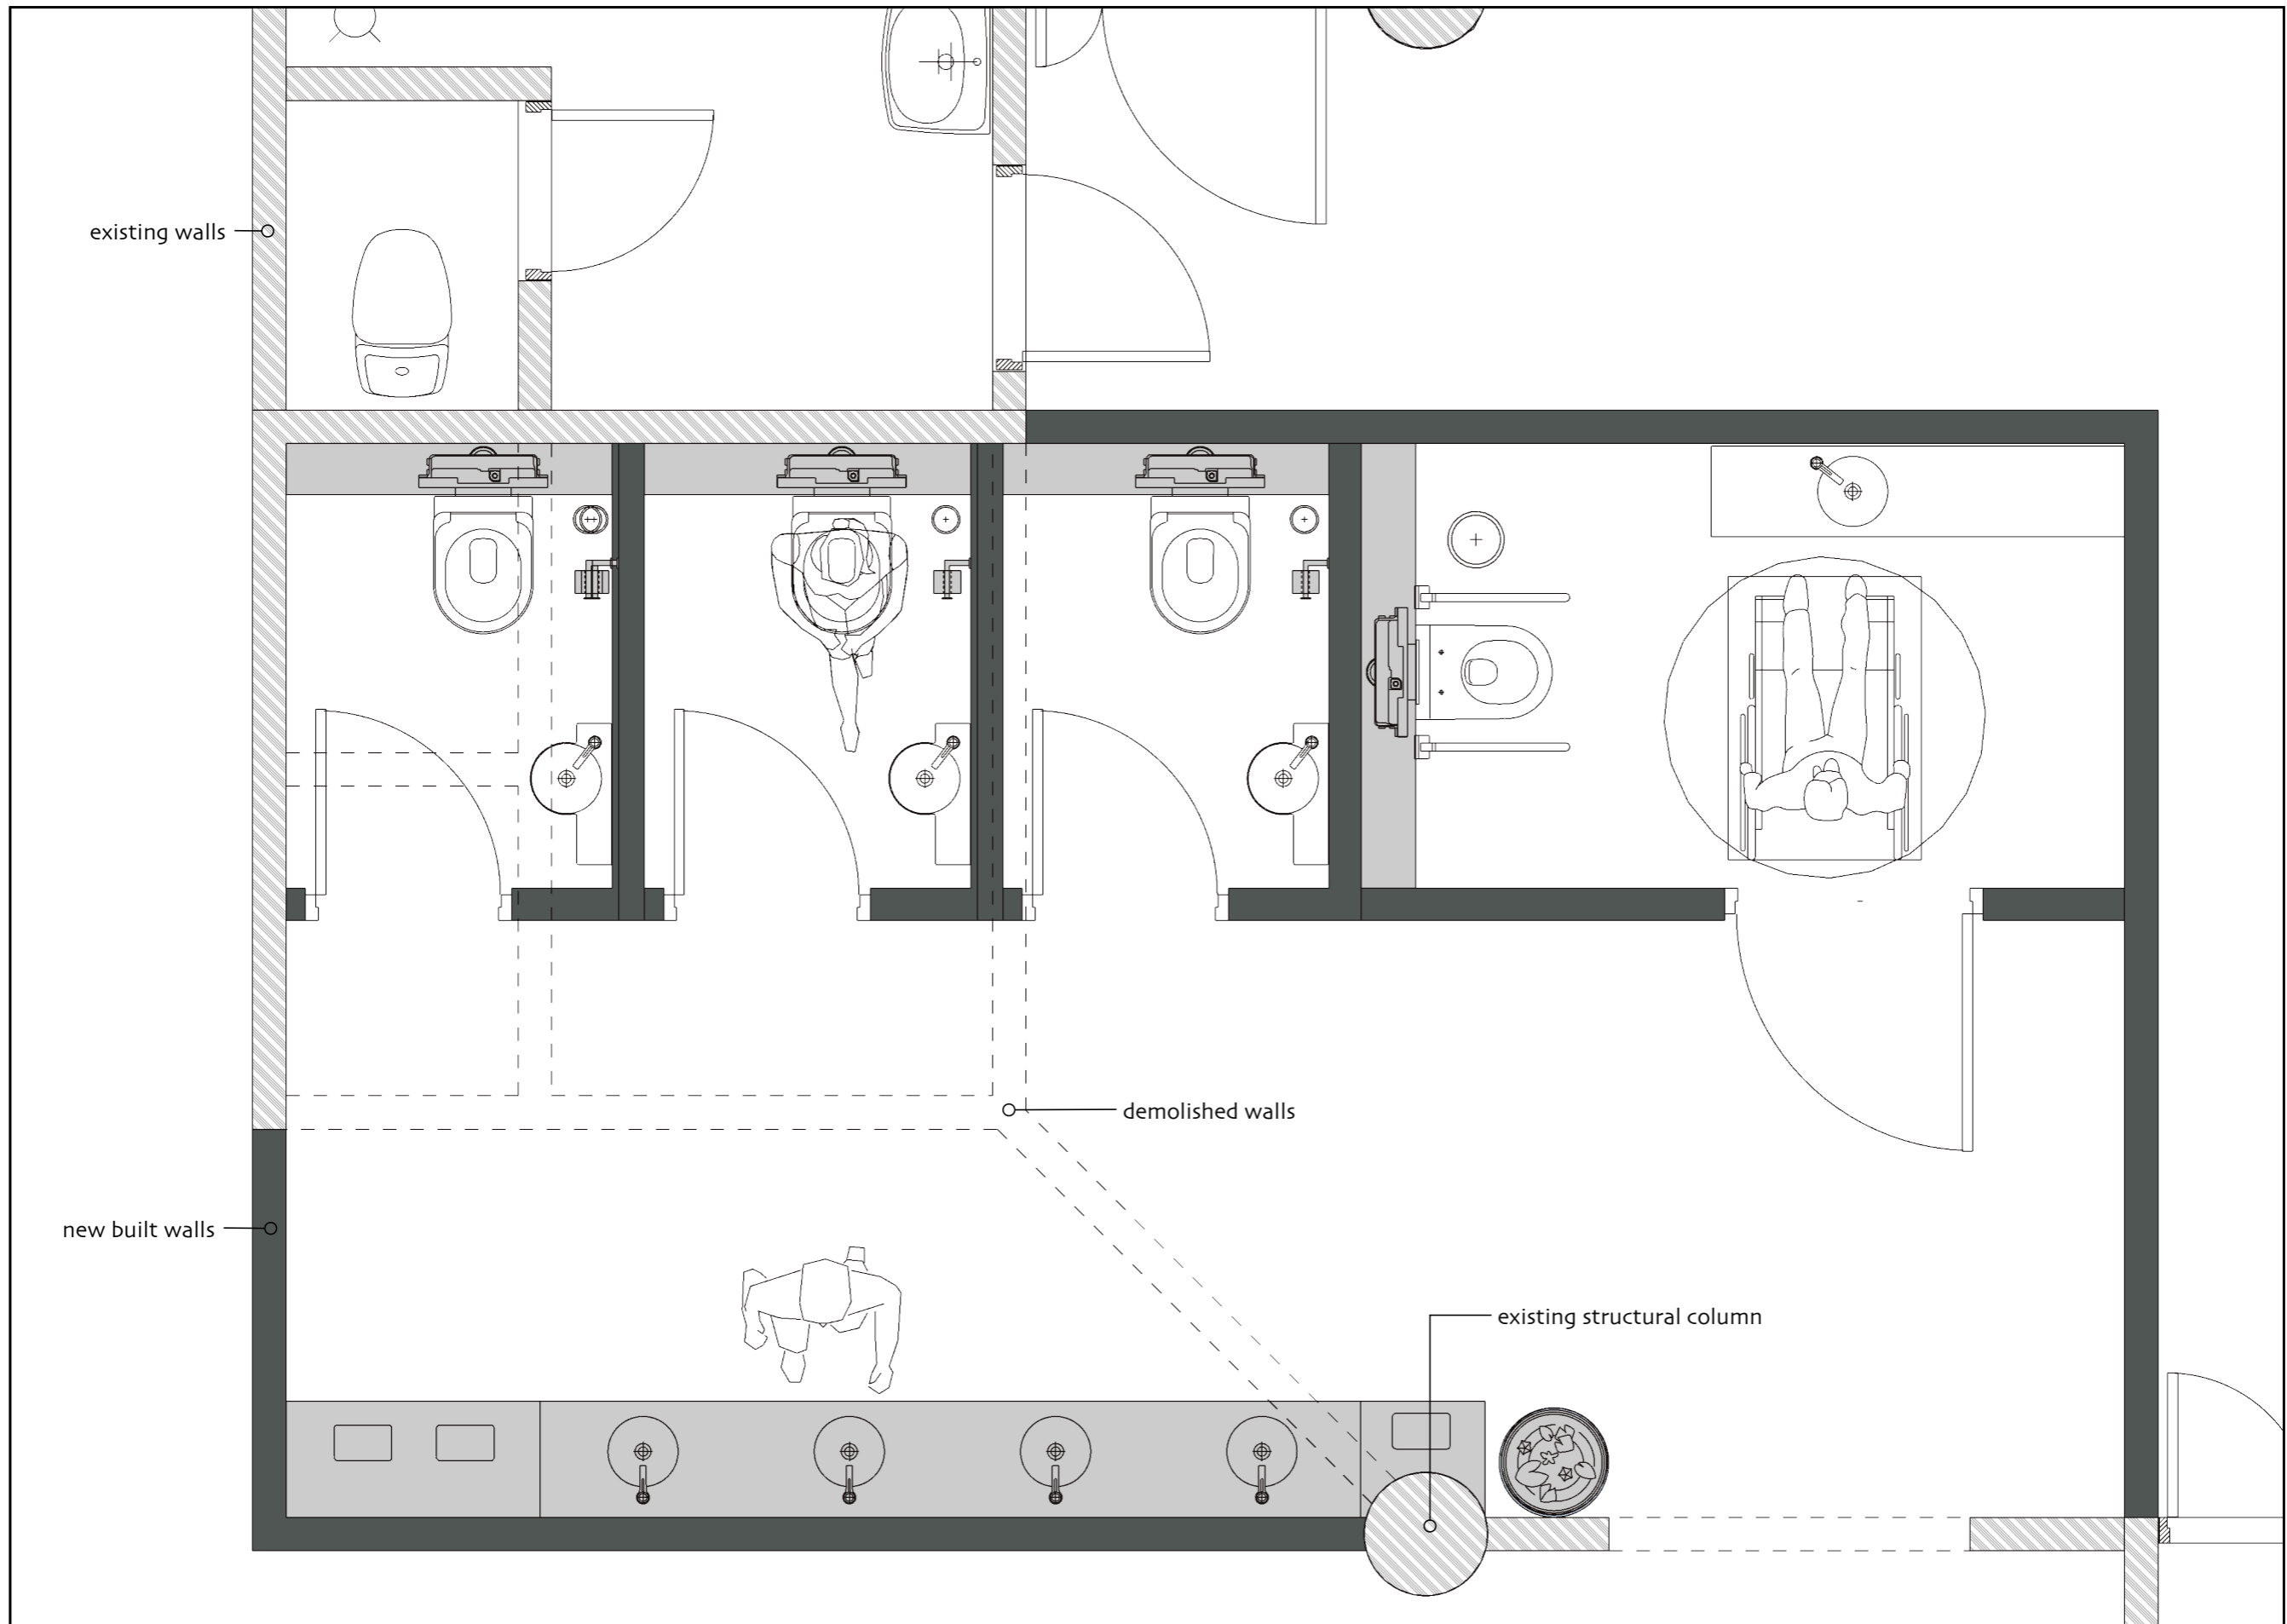

# NEW CLIENT TOILETS - areas & dimensions

