
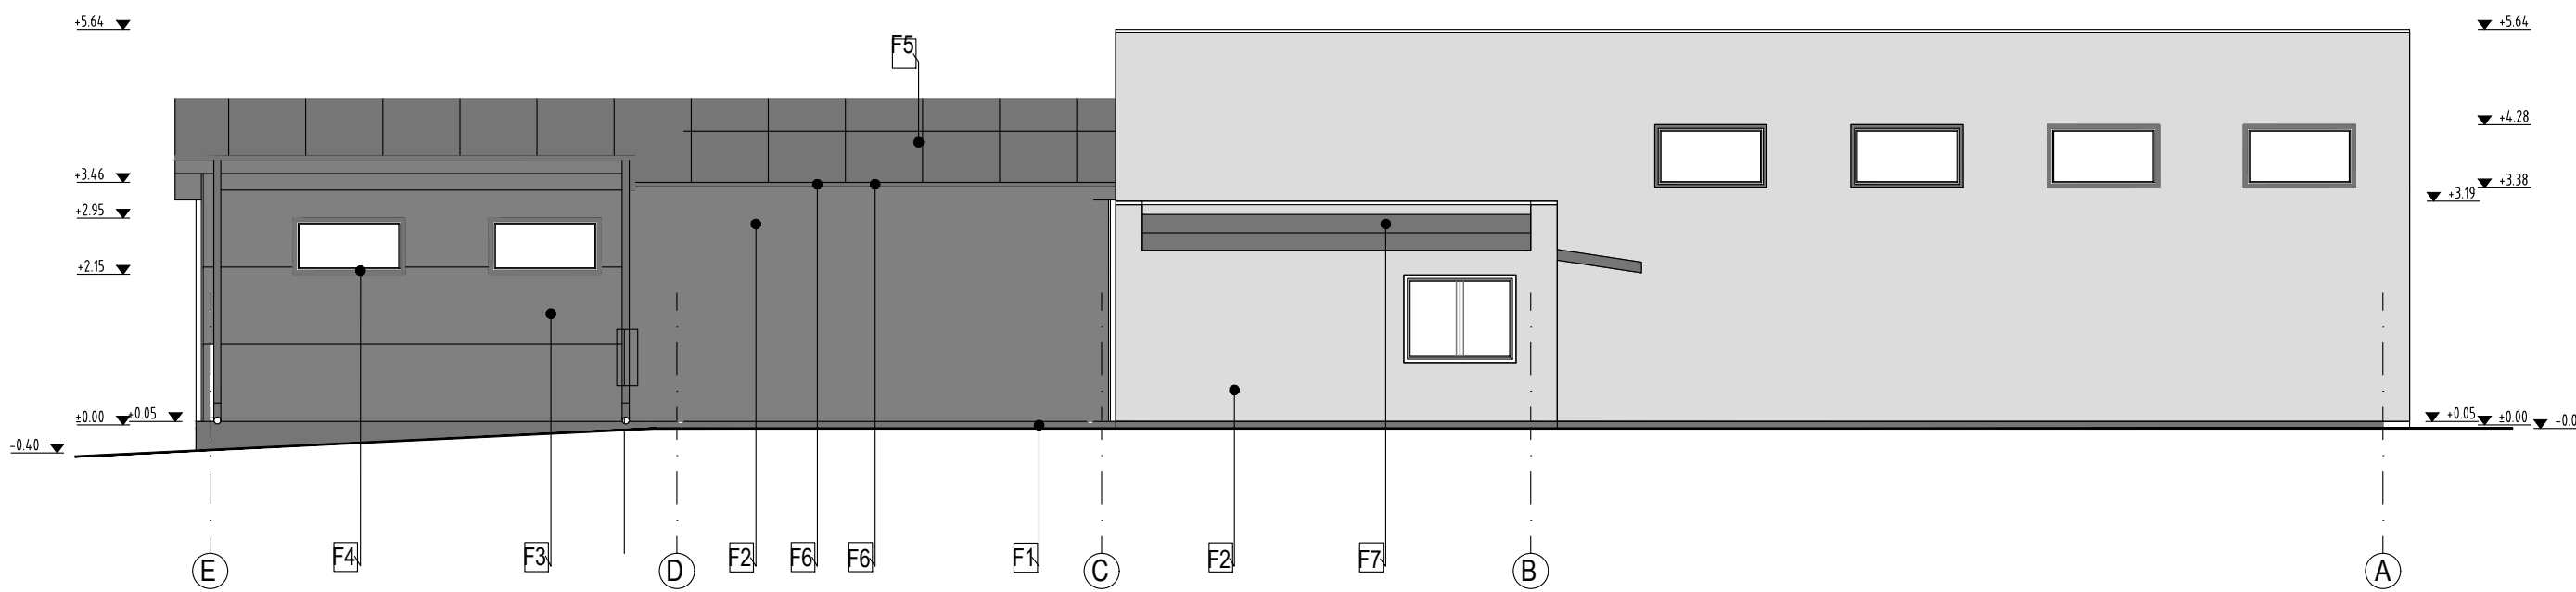
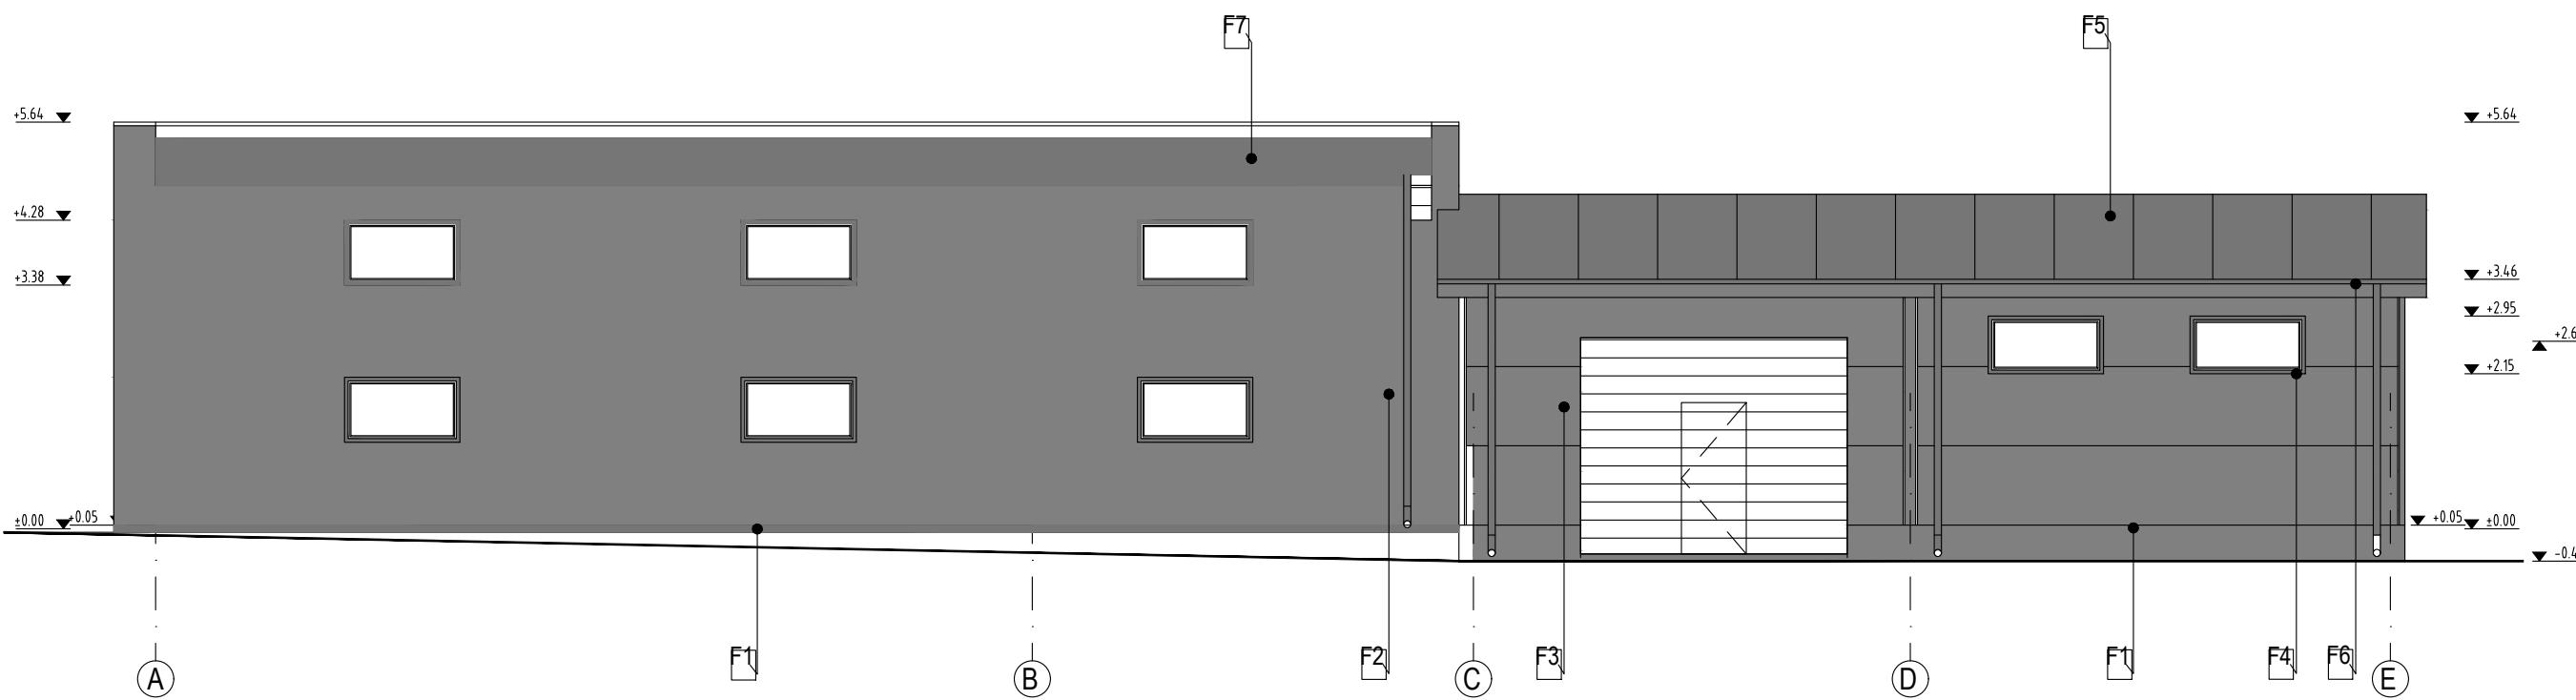
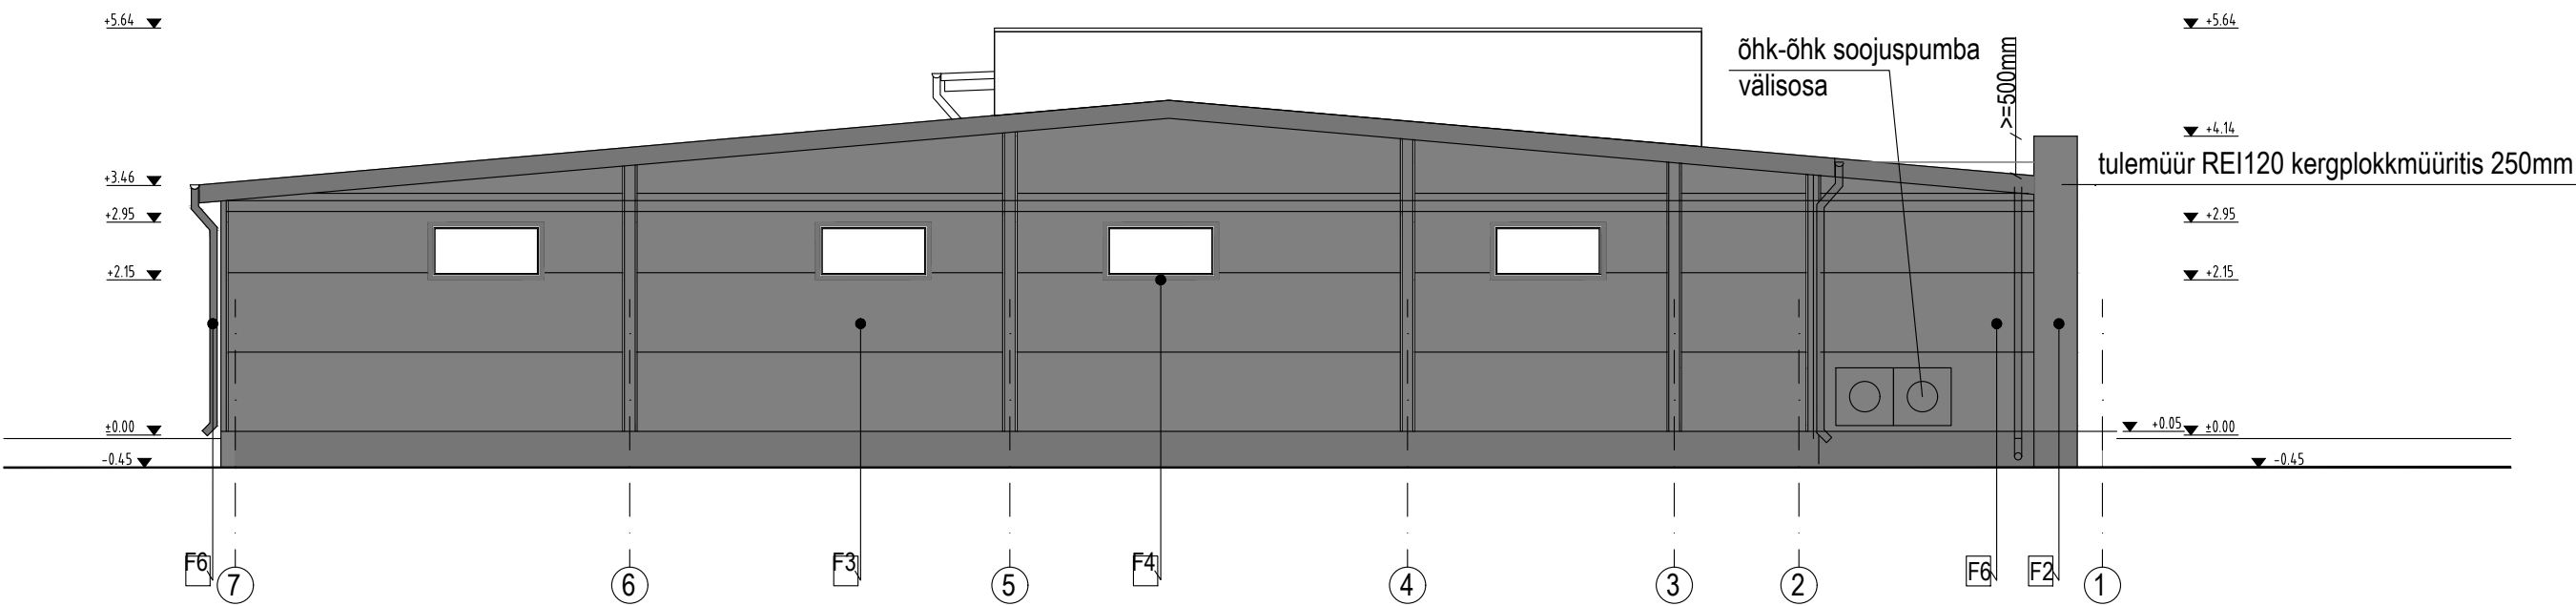


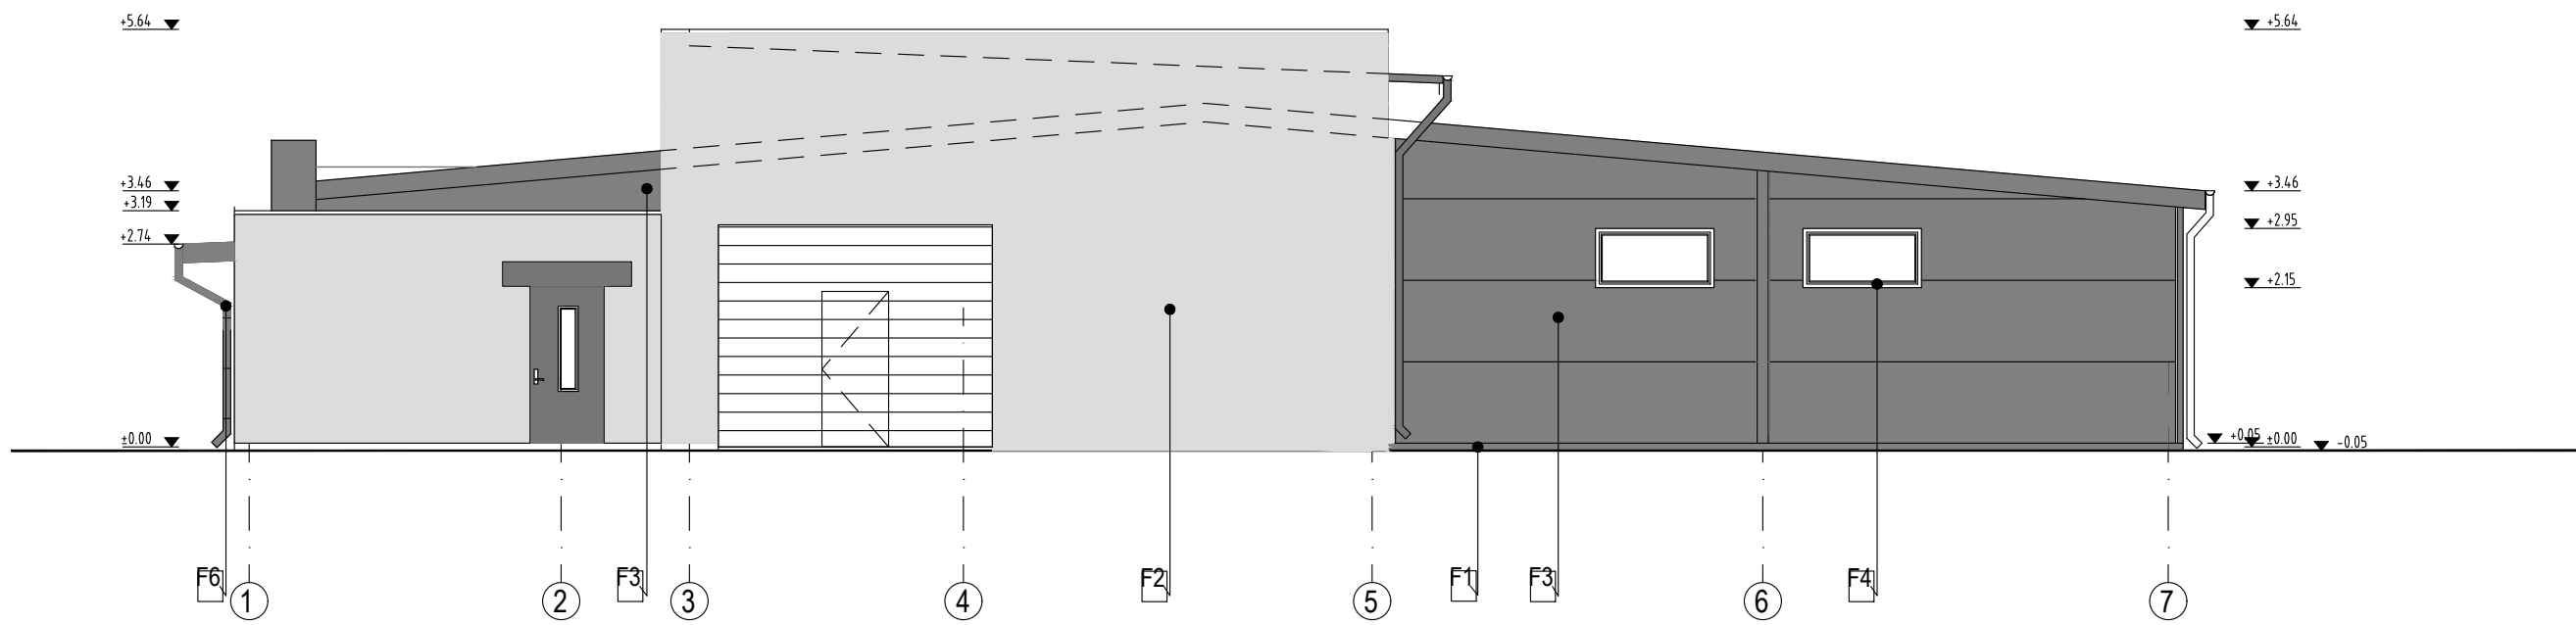

FASSAADI VIIMISTLUS MATERJALID

F1	Sokkel Raudbetoon	Tumehall	RR23
F2	Välissein 1 krohv	Helehall	
F3	Välissein 2 SANDWICH-PANEEL	Hall	RR41
F4	Aknaraam PVC	Tumehall	RR23
F5	Katusekate SANDWICH-KATUSEPANEEL	Tumehall	RR23
F6	Vihmavee renn/toru plekk	Tumehall	RR23
F7	Olemasoleva katuse kate SBS-rullkate		