


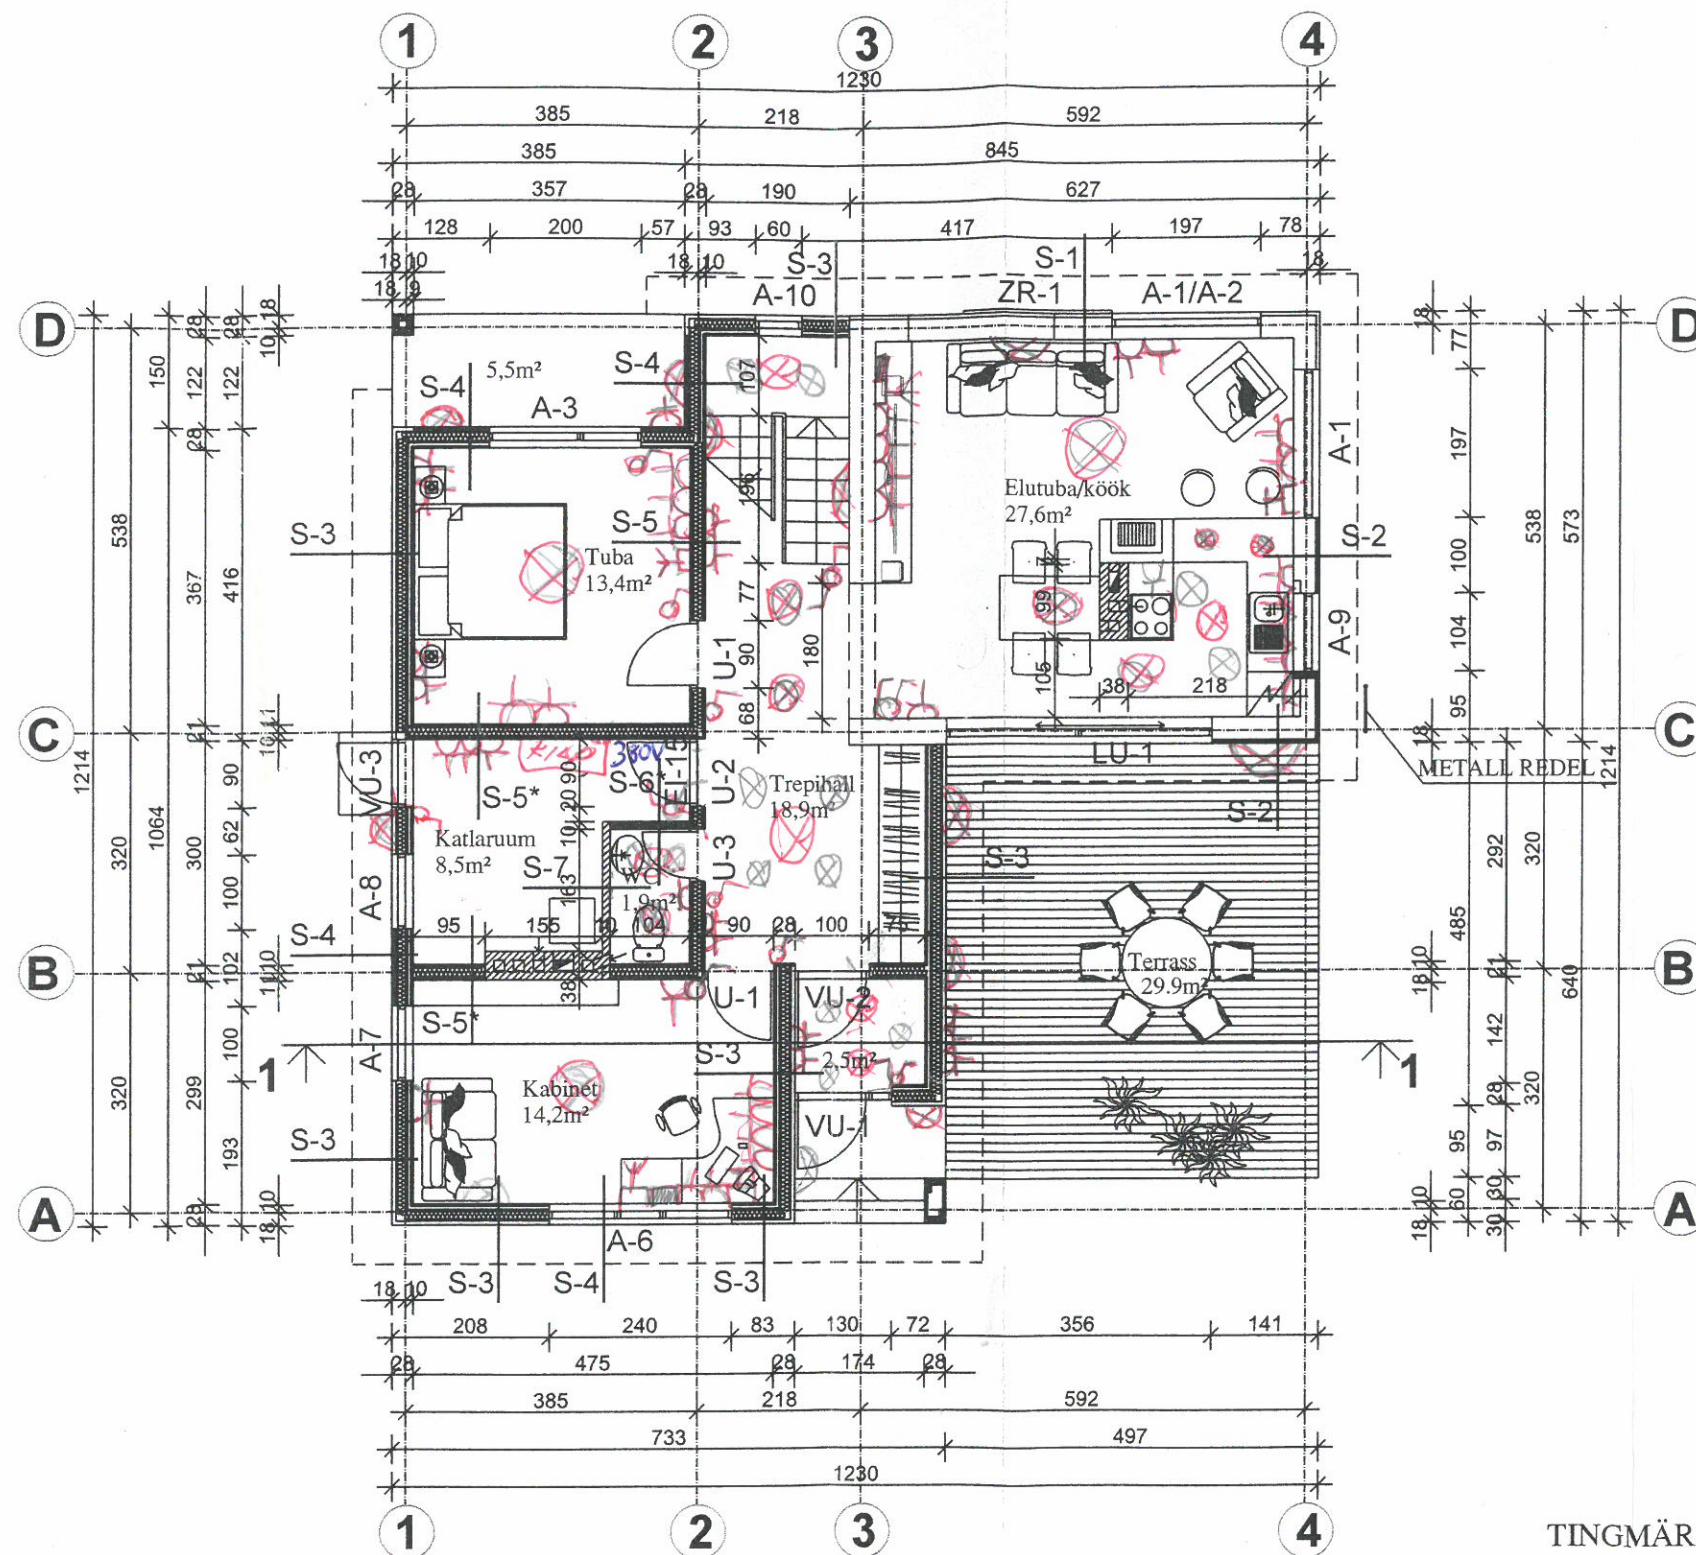

TINGMÄRGID:



OL. OLEV HOONEOSA



PROJ. PUITSÖRESTIK KONSTR.



PROJ. KIVI/KERGPLOKK KONSTR.