


B

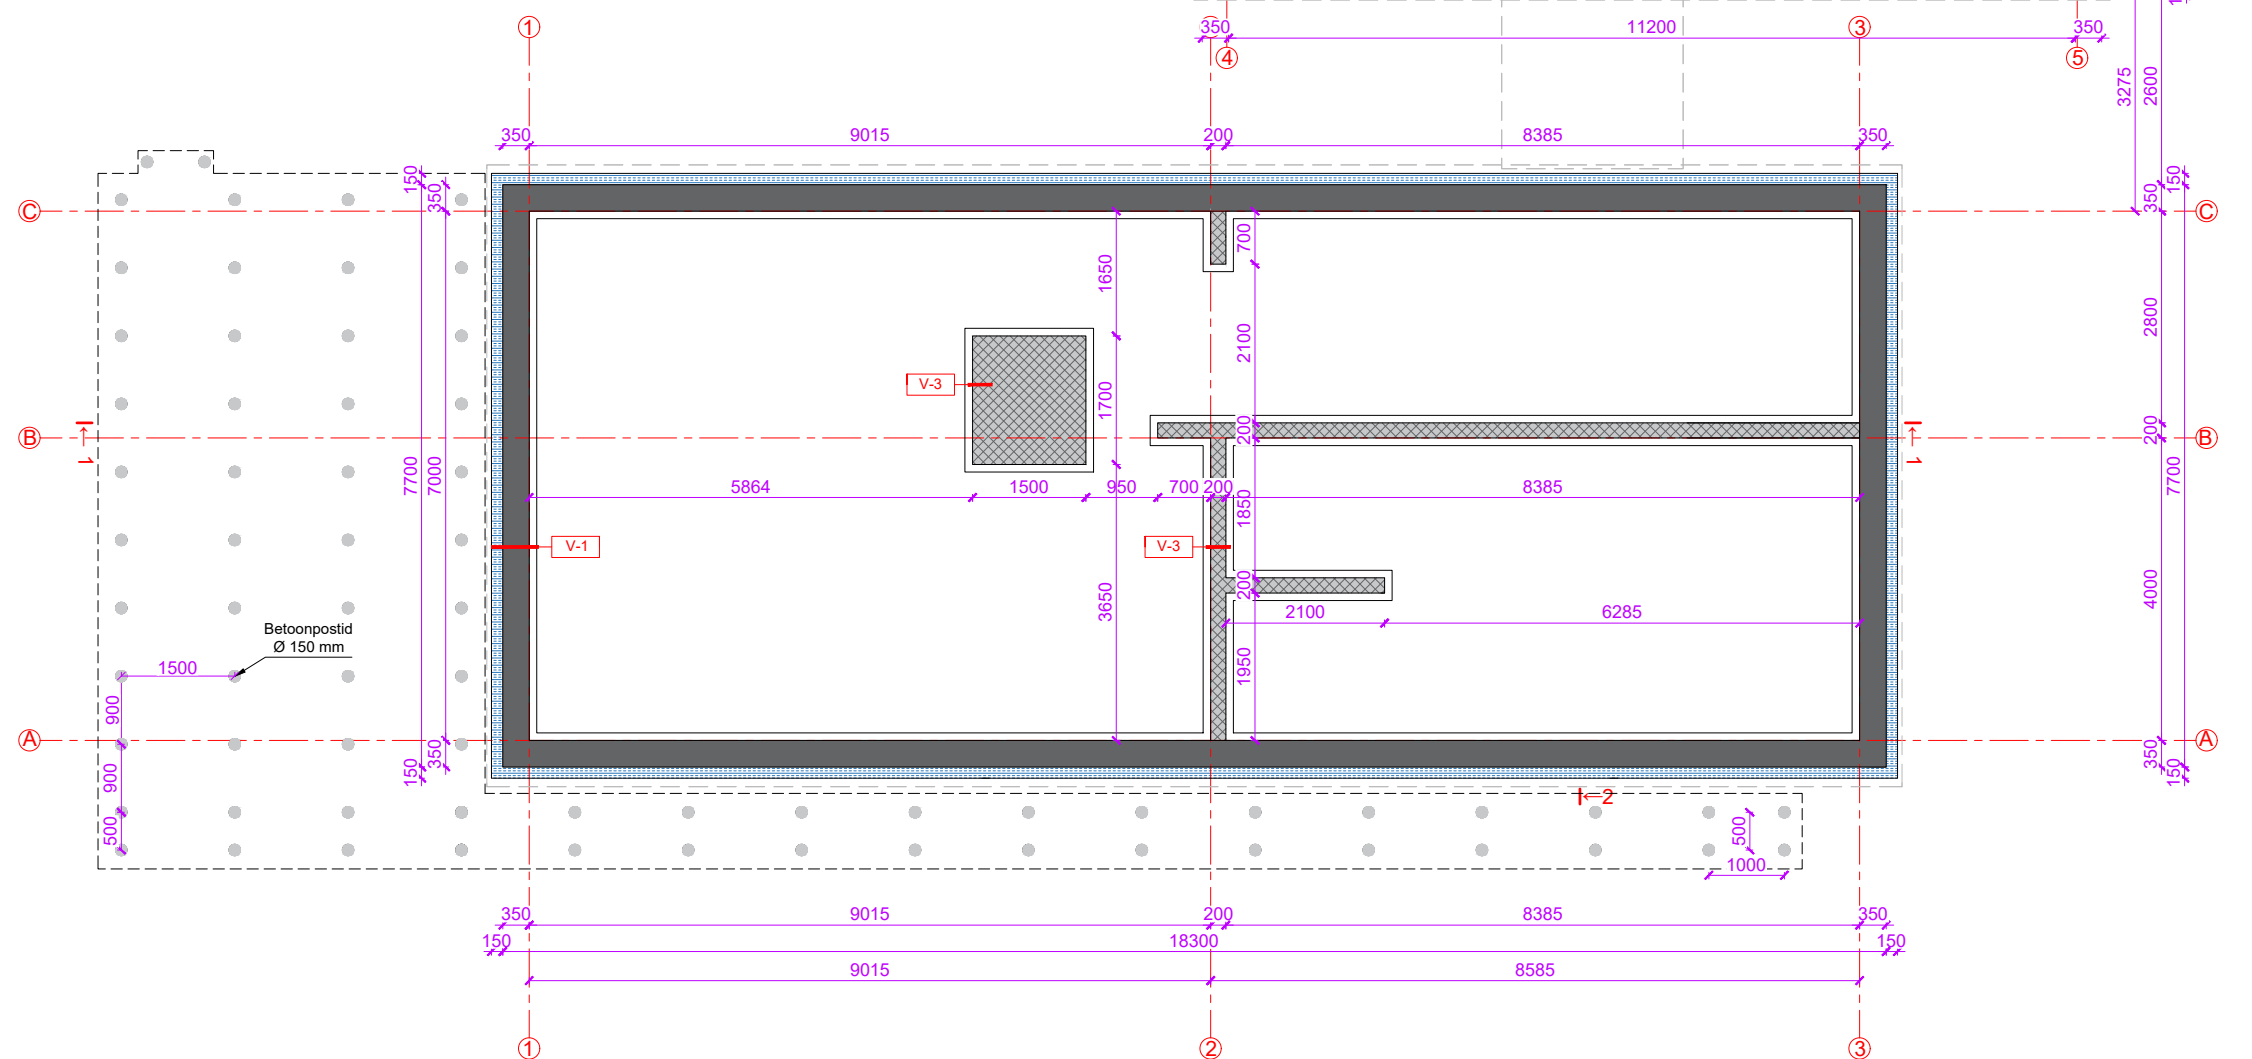

D

V-1 VUNDAMENT

Krohv	
Vahtpolüstüreen EPS	150 mm
Fibo 5 plokk	350 mm

V-3 VUNDAMENT

Fibo 5 plokk	200 mm
--------------	--------

V-2 VUNDAMENT

Krohv	
Vahtpolüstüreen EPS	100 mm
Fibo 5 plokk	350 mm

VUNDAMENDI PLAAN