


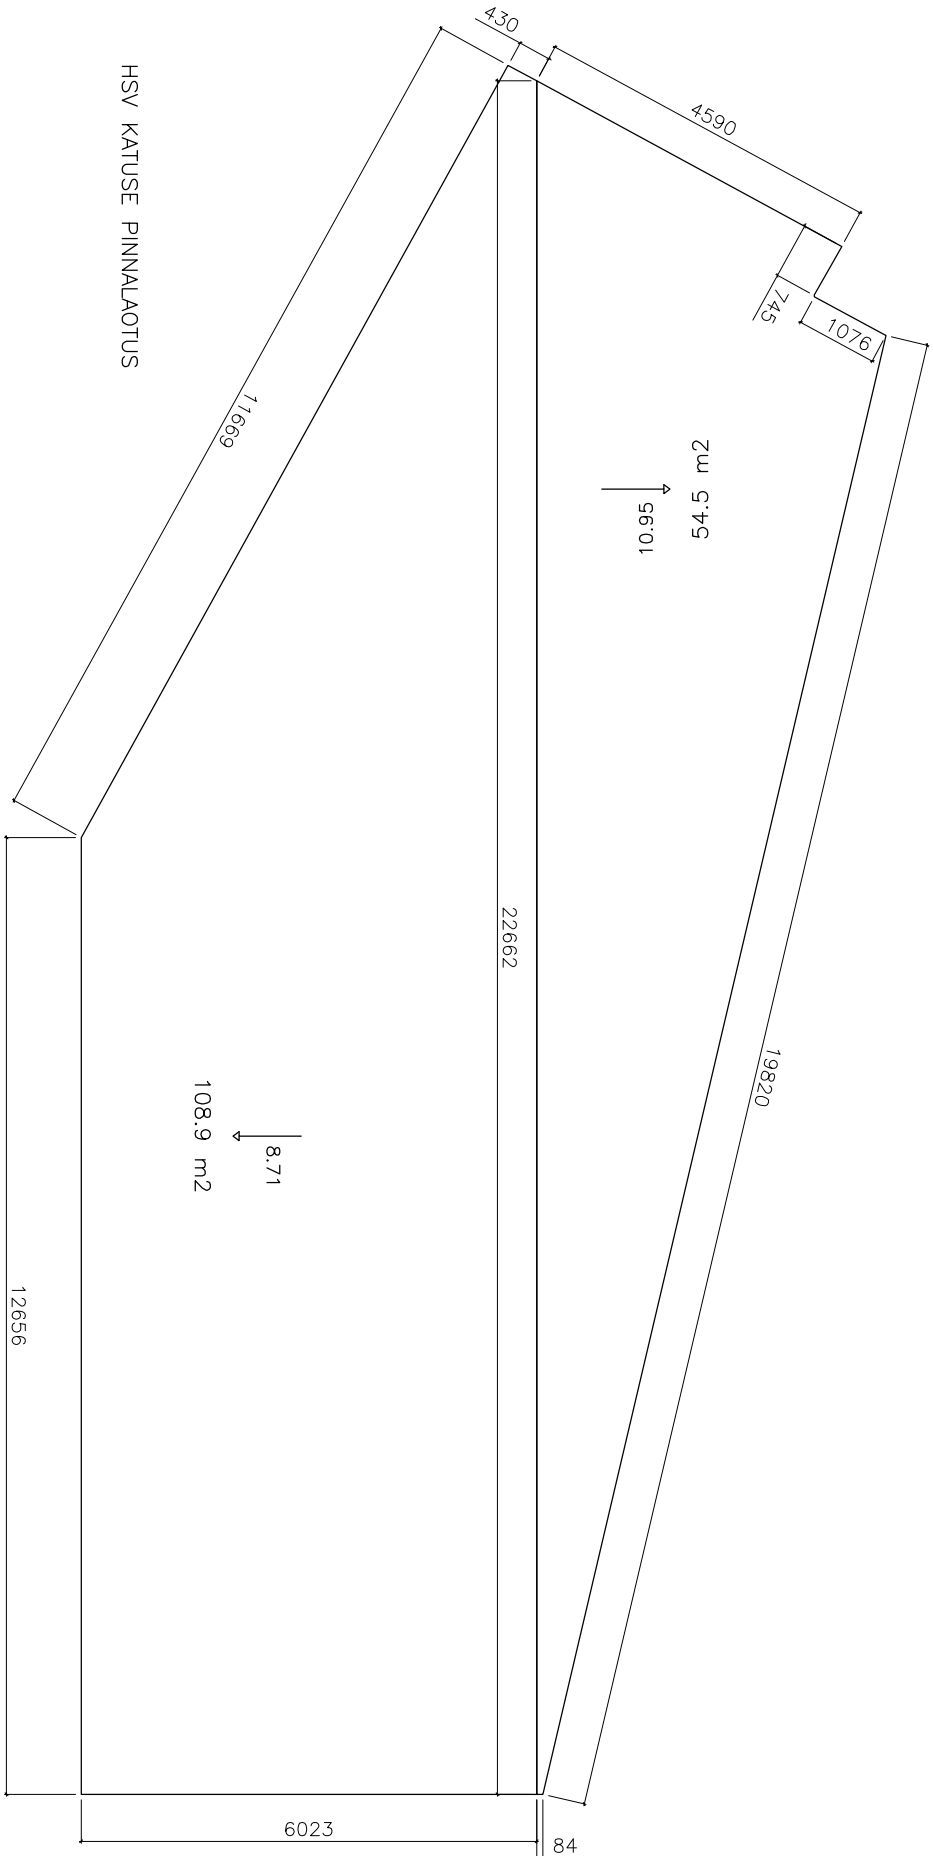
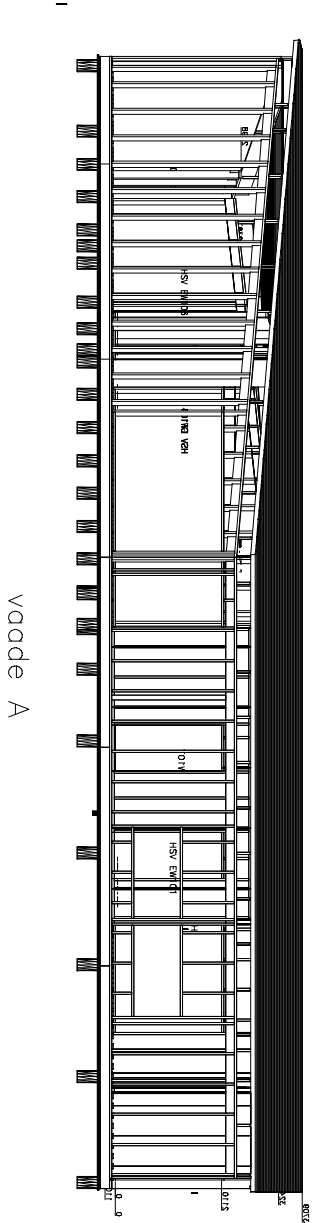


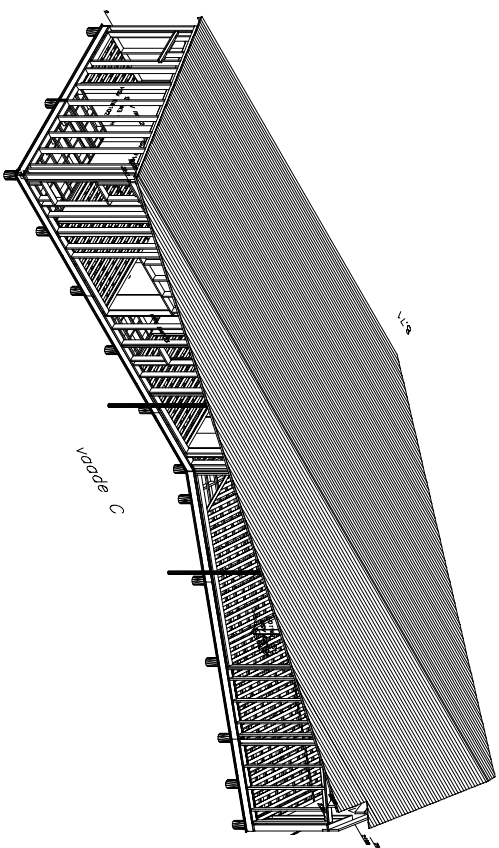

HSV KATUSE PINNALAOTUS

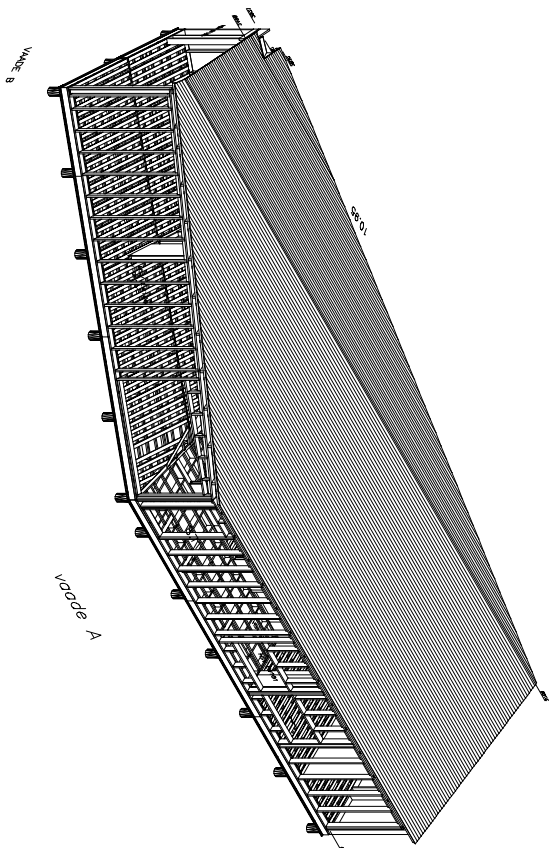

vaade A

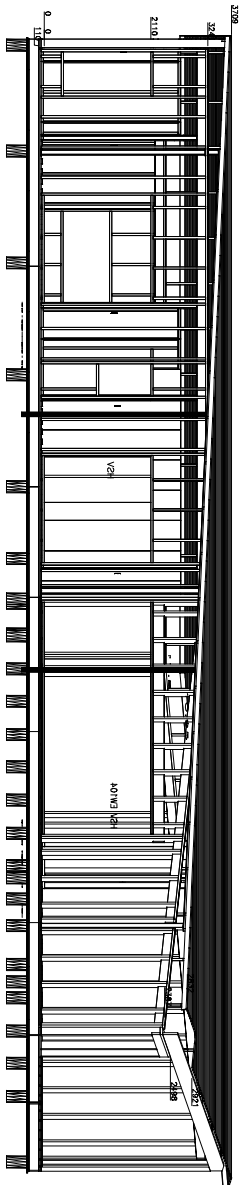

vaade C

|                          |  |                      |              |               |
|--------------------------|--|----------------------|--------------|---------------|
| OBJEKT NAME AND ADDRESS: |  | DRAWING CONTENT:     |              | SCALE:        |
| ECKERÖ GOLF 1-3          |  | HSV vundamendi plaan |              | 1:100         |
| OWNERS NAME AND ADDRESS: |  | PROJECT NAME:        |              | DRAWING SIZE: |
| PEKKAS BYGG KB           |  | ECKERÖ GOLF          |              | A-3           |
| DATE:                    |  | STADIUM:             | CONTRACT NR. |               |
| K. Tohver                |  | INS                  | FI 000107    |               |
| ENGINEER:                |  | DRAWING ARCHIVE NR:  |              |               |
| SUPERVISOR:              |  | FILE LOCATION:       |              |               |
| I. Mardim                |  |                      |              |               |
| GREENTEC OÜ              |  |                      |              |               |
| Karlõ, Kõse vald, 75101  |  |                      |              |               |
| Harjumaa, Estonia        |  |                      |              |               |
| Tel. +372 600 3911       |  |                      |              |               |
| Fax. +372 600 3910       |  |                      |              |               |