

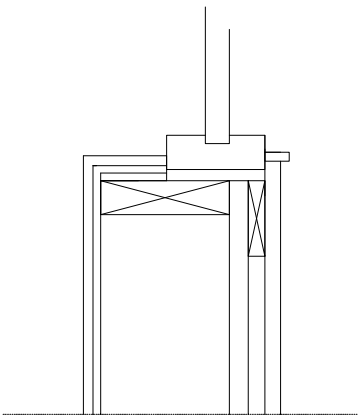


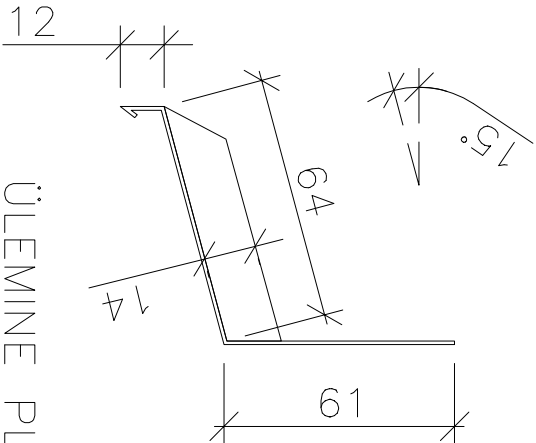

1:10

| Quantity | AVA LAIUS |
|----------|-----------|
| 1        | 2020      |
| 1        | 1030      |
| 1        | 1920      |
| 1        | 810       |
| 1        | 510       |
| 1        | 2020      |
| 1        | 1020      |
| 2        | 1810      |
| 2        | 2264      |
| 8        | 1020      |


VL

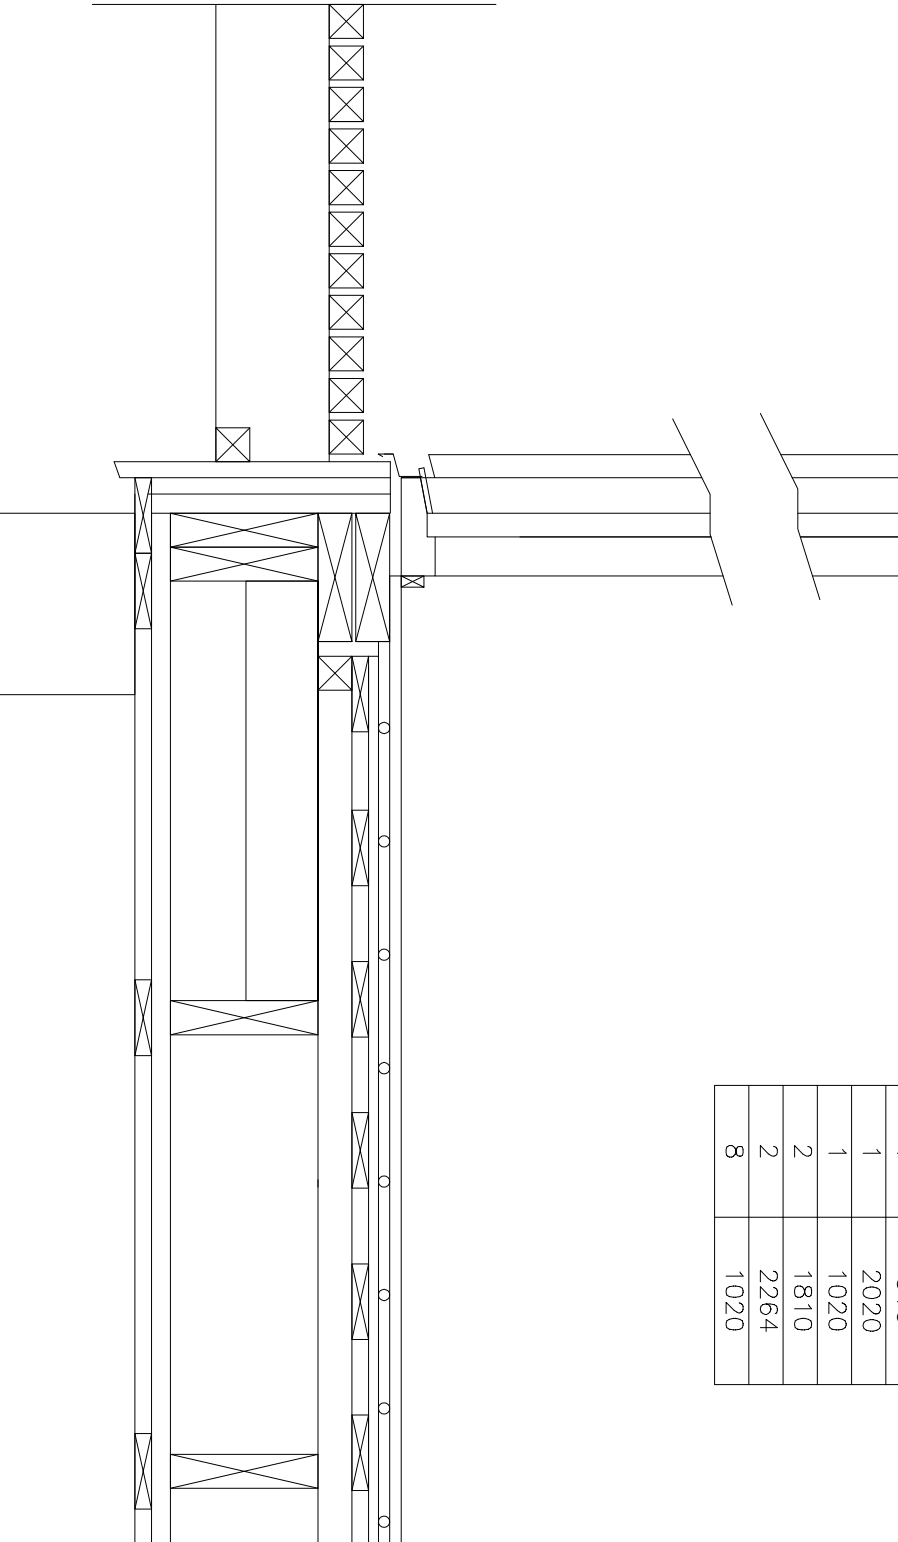

1:2

ÜLEMINE PLEKK

1:2

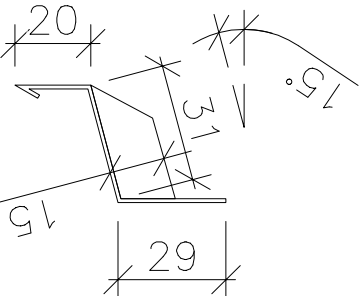

ALUMINE PLEKK

|                          |  |                     |              |                      |
|--------------------------|--|---------------------|--------------|----------------------|
| OBJEKT NAME AND ADDRESS: |  | DRAWING CONTENT:    |              | SCALE:               |
| ECKERÖ GOLF 1-3          |  | HSV AKNA HL JA VL   |              | DRAWING SIZE:<br>A-3 |
| OWNERS NAME AND ADDRESS: |  | PROJECT NAME:       |              |                      |
| PEKKAS BYGG KB           |  | ECKERÖ GOLF         |              |                      |
| DATE:                    |  | STADIUM:            | CONTRACT NR. |                      |
| <b>GREENTEC OÜ</b>       |  | INS                 | FI 000107    |                      |
| Karlõ, Kõõõ vail, 75101  |  | DRAWING ARCHIVE NR: |              |                      |
| Harjumaa, Estonia        |  | ENGINEER:           |              |                      |
| Tel. +372 600 3911       |  | K. Tohver           |              |                      |
| Fax. +372 600 3910       |  | SUPERVISOR:         |              |                      |
|                          |  | I. Mardim           |              |                      |
|                          |  | FILE LOCATION:      |              |                      |