



Tellija
LAAS OTTO

Aadress, asukoht

Joonise nimetus
EHITUSPROJEKTI EELPROJEKT

Koostas:	Kuupäev 17.02.2020	Joonis 1	Jooniseid 7	Mõõtkava M 1:500	Töö nr _	Stadium EP
-----------------	------------------------------	--------------------	-----------------------	----------------------------	--------------------	----------------------

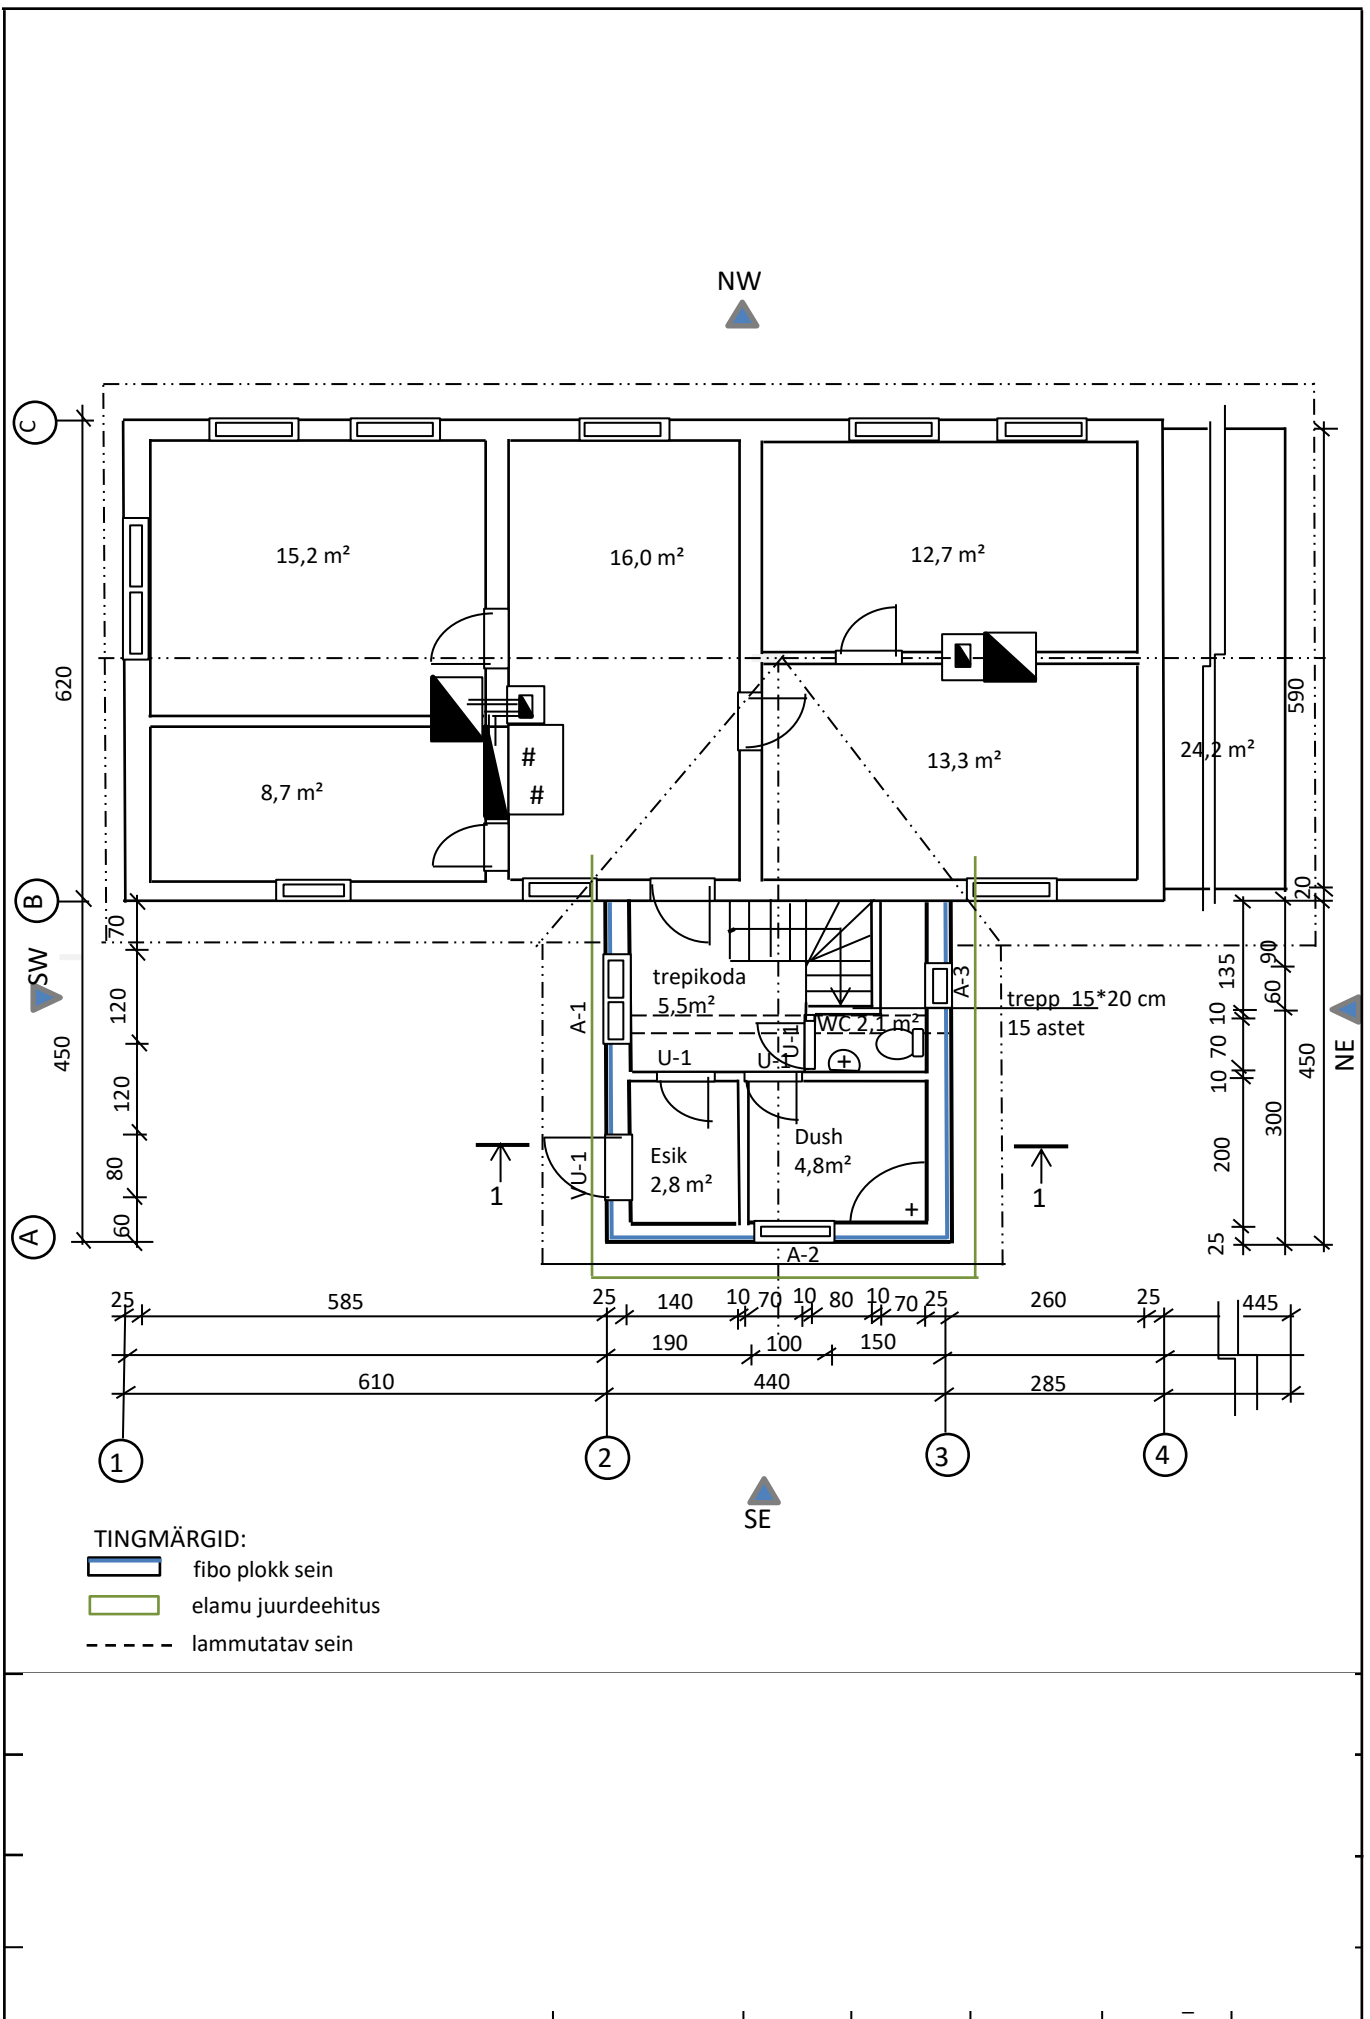

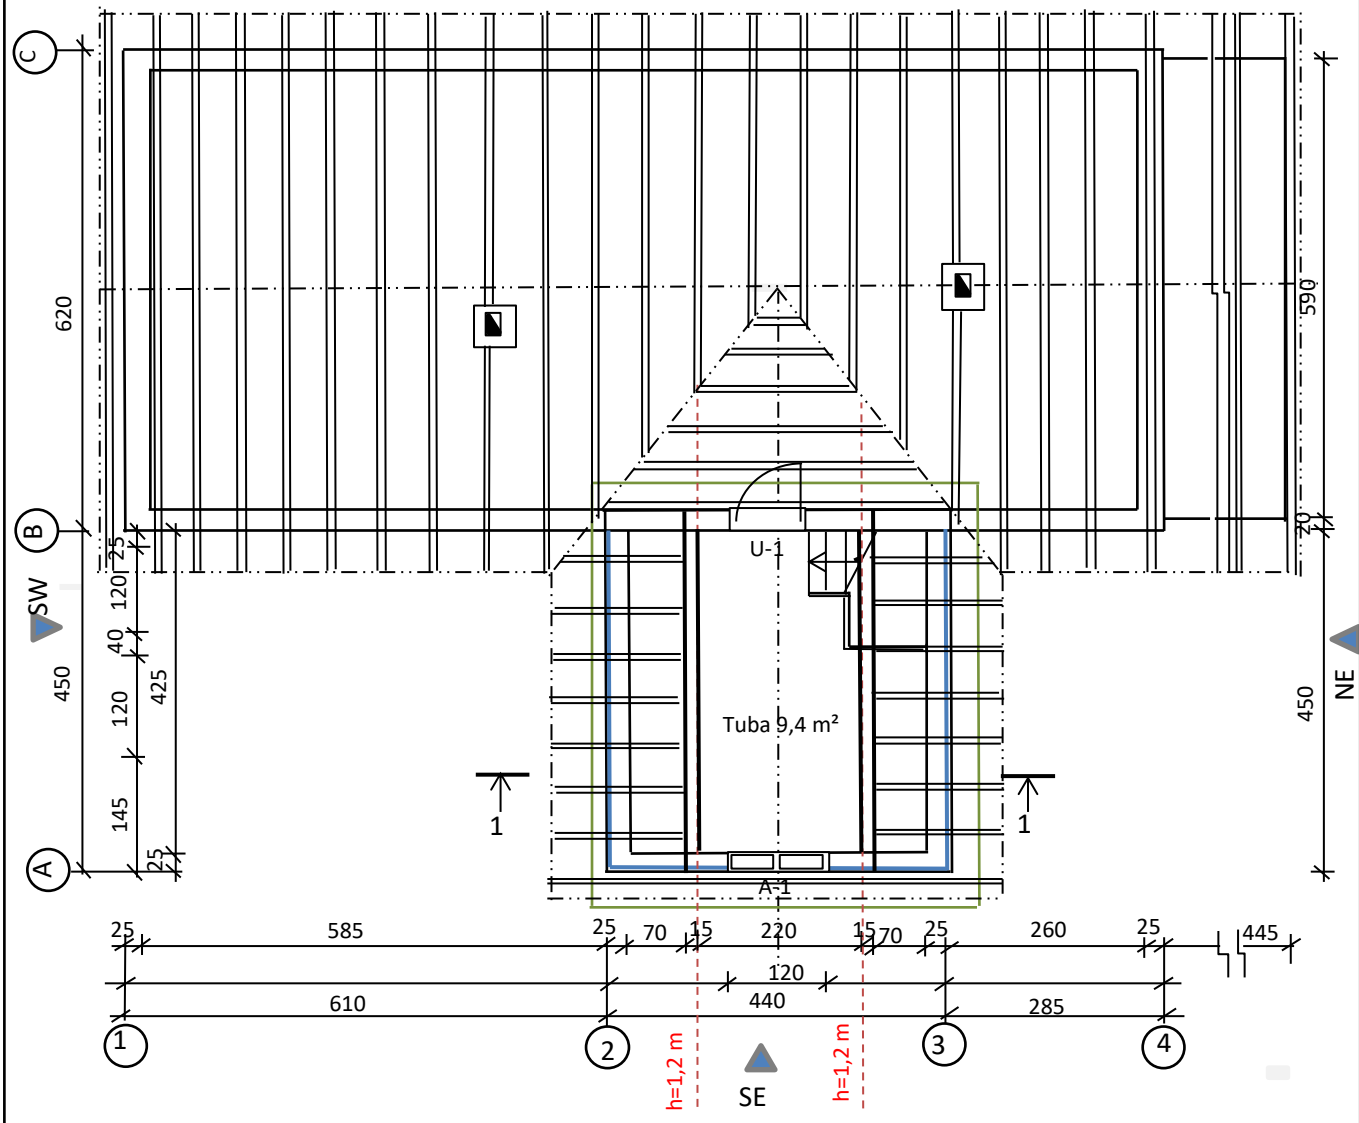

NW

C

B

A

1

2

3

4

SE

$h=1,2\text{ m}$

$h=1,2\text{ m}$

U-1

Tuba 9,4 m²

A-1

620

590

450

450

145

25

120

40

120

25

425

585

25

70

15

220

15

70

25

260

25


445

610

120

440

285

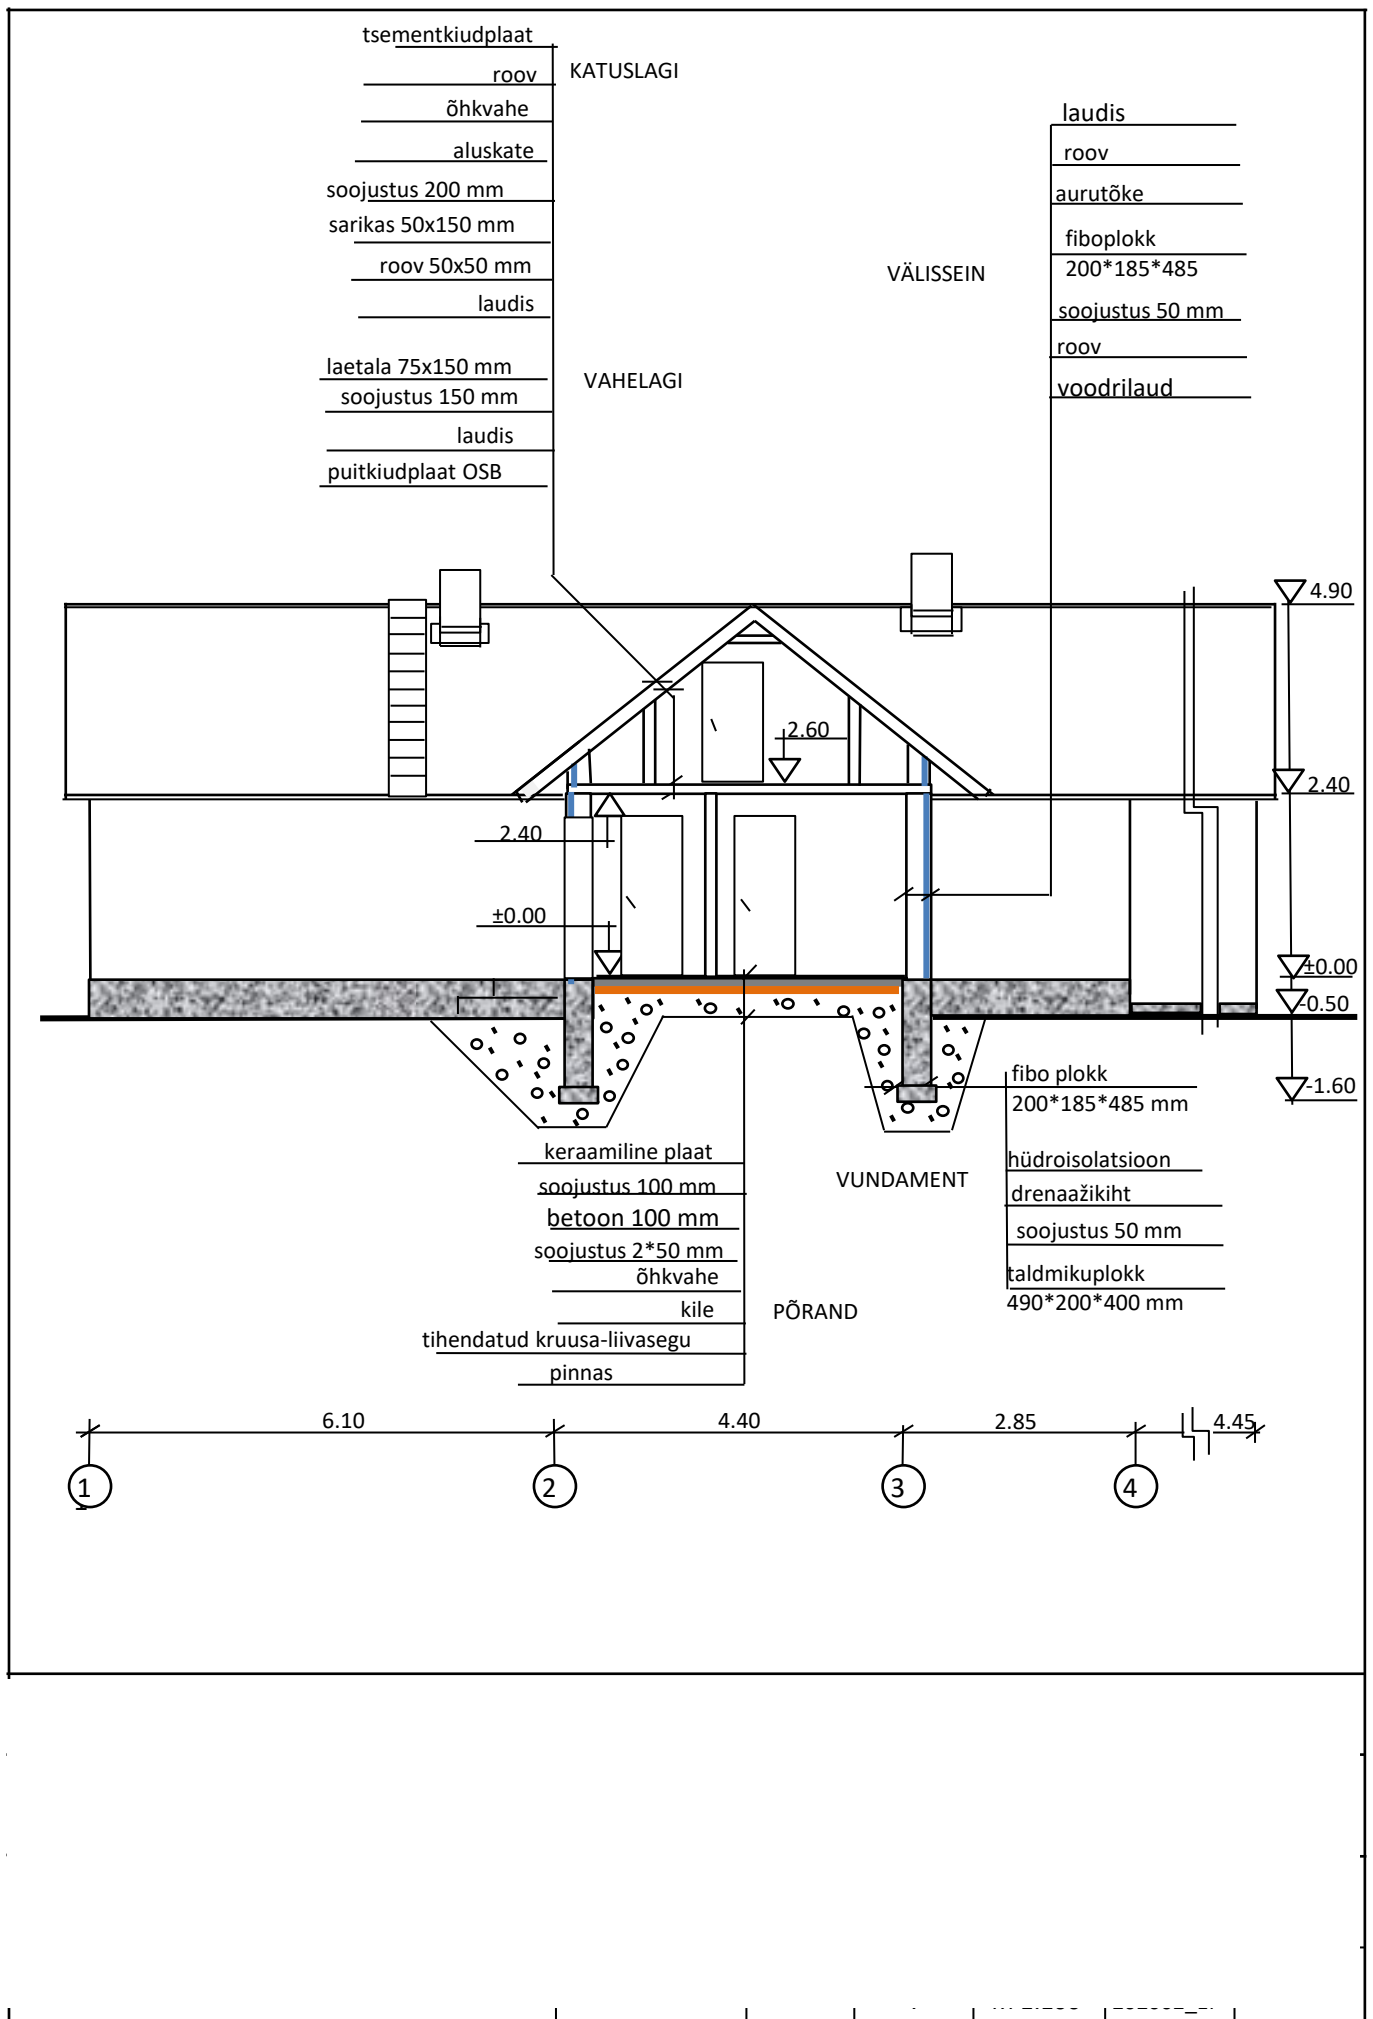

VAADE SW



VAADE SE

