



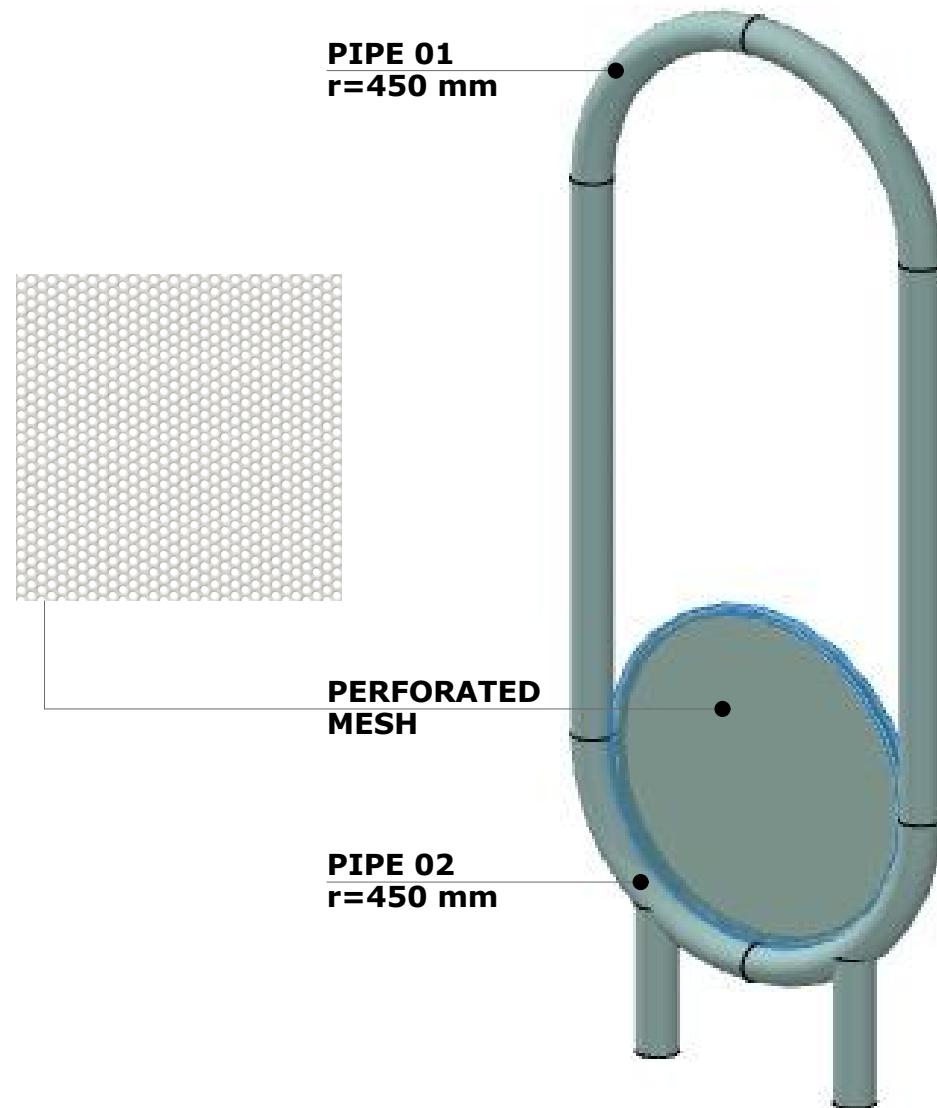

PIPE 01
r=450 mm

PERFORATED
MESH

PIPE 02
r=450 mm

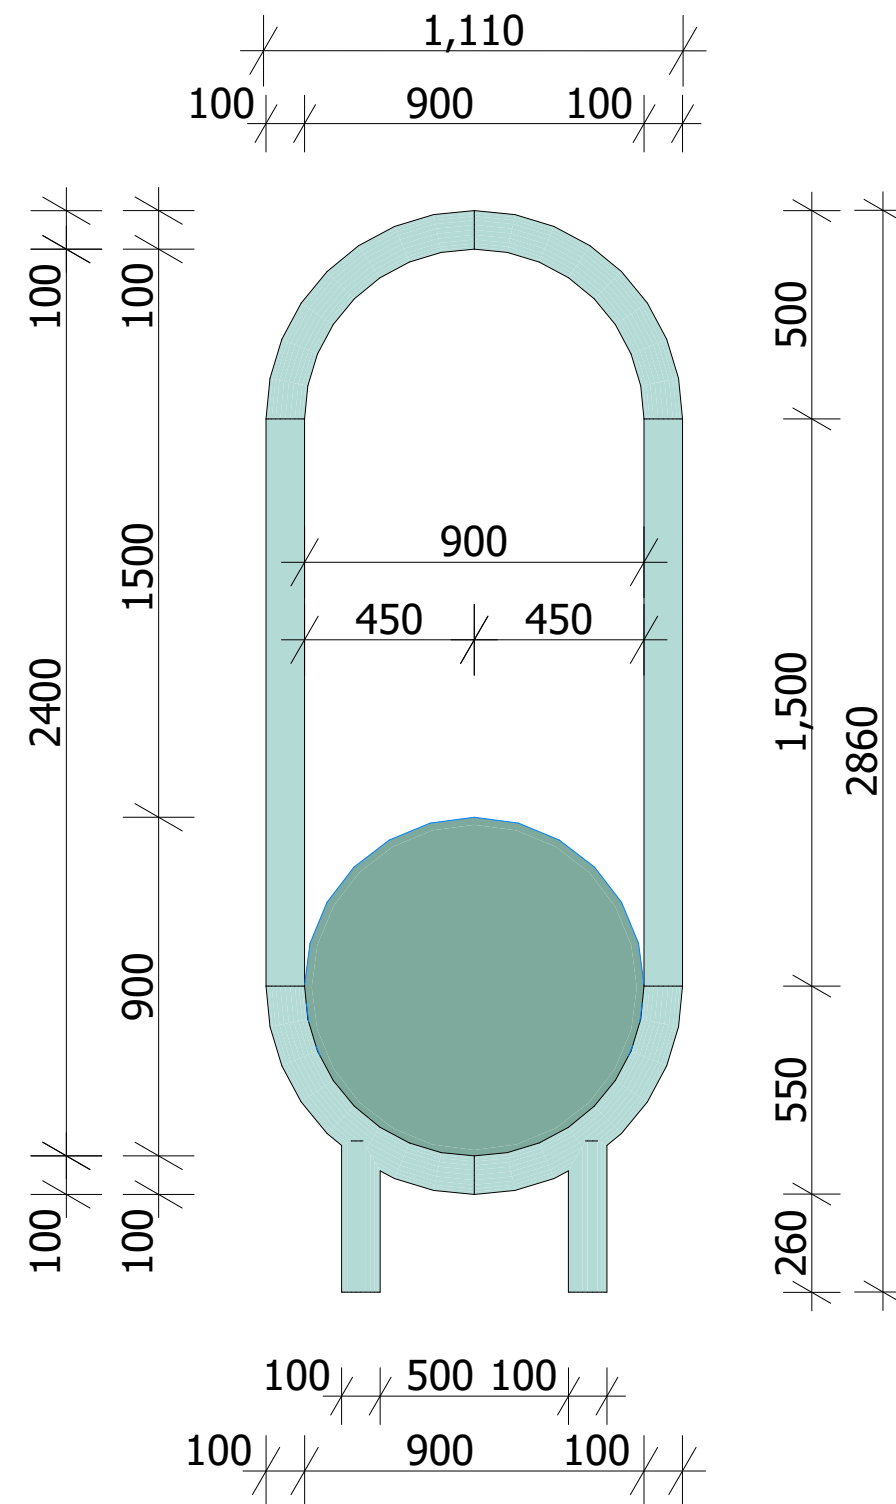

Pipe décor

RAL 6034 Pale Blue 21 tk.

RAL 3022 Salmon Pink 7 tk.

***RAL 1018 Zinc Yellow 12 tk.**

***Color has to be confirmed**