



PLAATVUNDAMENTIDE PLAAN
M 1:100

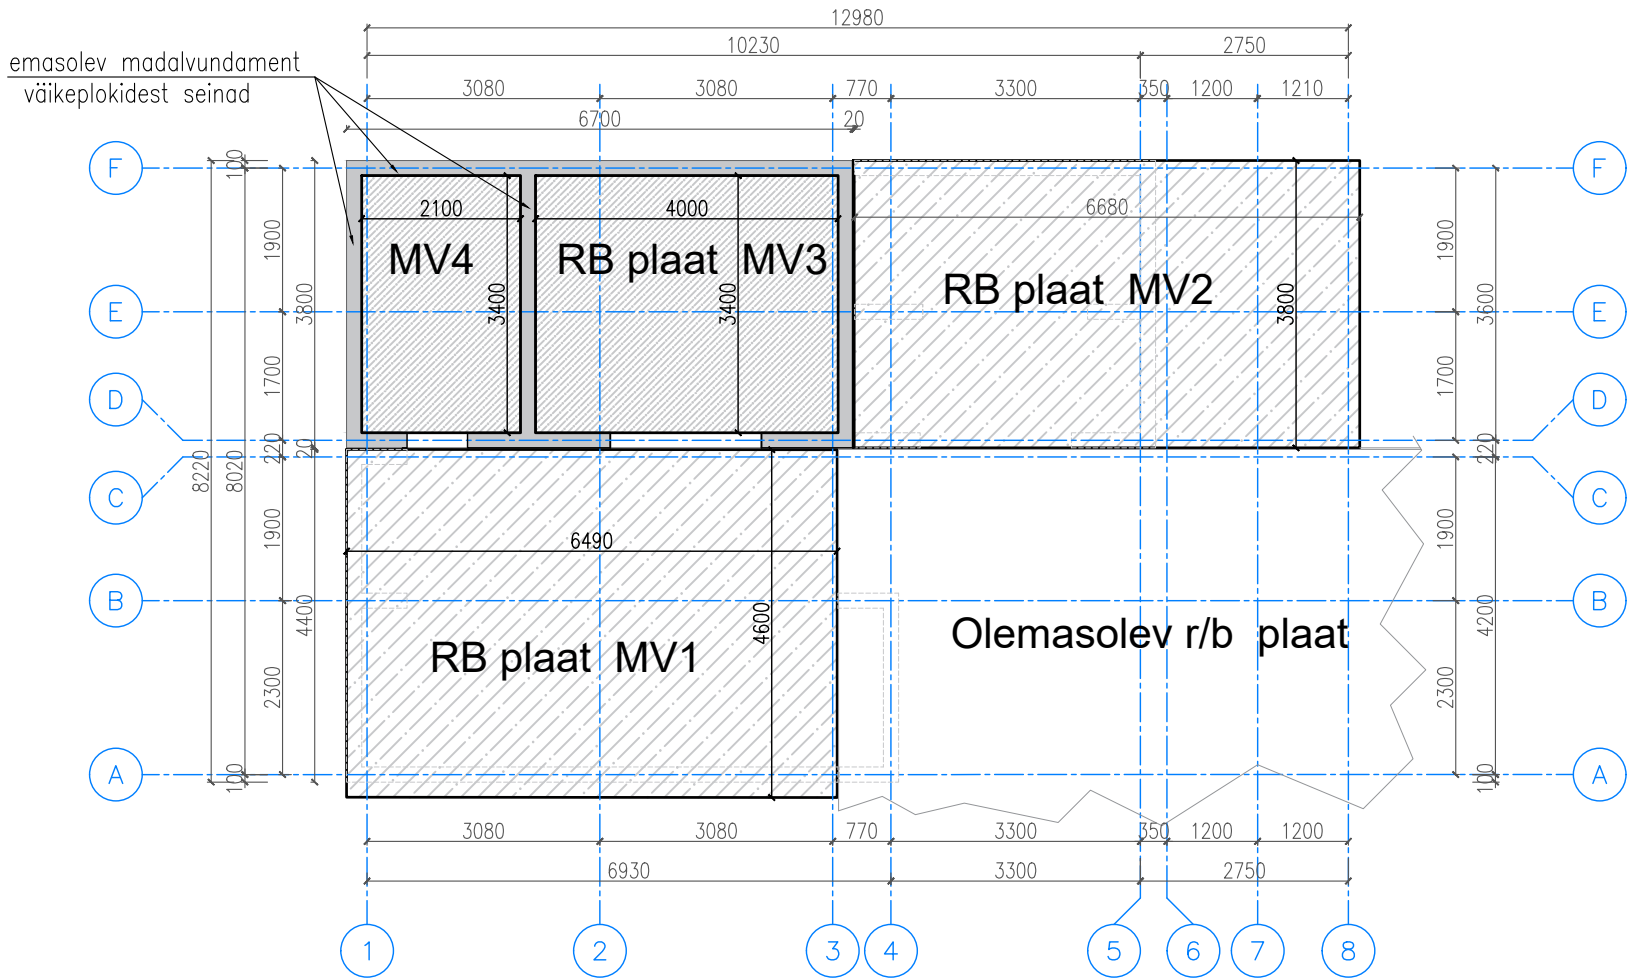

MATERJALIDE KULU:

- Plaatvundament MV1:
 - Vörk $\emptyset 10$ B500B*150 / $\emptyset 10$ B500B*150 – 60 m²
 - Varras pos.1 $\emptyset 10$ B500B, L=910mm – 150 tk
 - Varras pos.2 $\emptyset 10$ B500B, L=1120mm – 60 tk
 - Betoon C30/37 XC2 – 7.0 m³
 - Killustik fr. 10–16mm – 10.5 m³
 - Jämeliiiv – 1,8 m³
 - Hüdroisolatsioon – 35 m²
- Plaatvundament MV2:
 - Vörk $\emptyset 10$ B500B*150 / $\emptyset 10$ B500B*150 – 51 m²
 - Varras pos.1 $\emptyset 10$ B500B, L=910mm – 140 tk
 - Varras pos.2 $\emptyset 10$ B500B, L=1120mm – 54 tk
 - Betoon C30/37 XC2 – 6.0 m³
 - Killustik fr. 10–16mm – 9.0 m³
 - Jämeliiiv – 1,5 m³
 - Hüdroisolatsioon – 30 m²
- Plaatvundament MV3:
 - Vörk $\emptyset 8$ B500B*150 / $\emptyset 8$ B500B*150 – 28 m²
 - Varras pos.3 $\emptyset 8$ B500B, L=870mm – 100 tk
 - Betoon C30/37 XC2 – 2.1 m³
 - Killustik fr. 10–16mm – 4.0 m³
 - Jämeliiiv – 0,8 m³
 - Hüdroisolatsioon – 30 m²
- Plaatvundament MV4:
 - Vörk $\emptyset 8$ B500B*150 / $\emptyset 8$ B500B*150 – 14 m² (
 - Varras pos.3 $\emptyset 8$ B500B, L=870mm – 75 tk (
 - Betoon C30/37 XC2 – 1.1 m³
 - Killustik fr. 10–16mm – 2.0 m³
 - Jämeliiiv – 0,4 m³
 - Hüdroisolatsioon – 15 m²

PLAATVUNDAMENT MV1
PLAATVUNDAMENT MV2
M 1:20

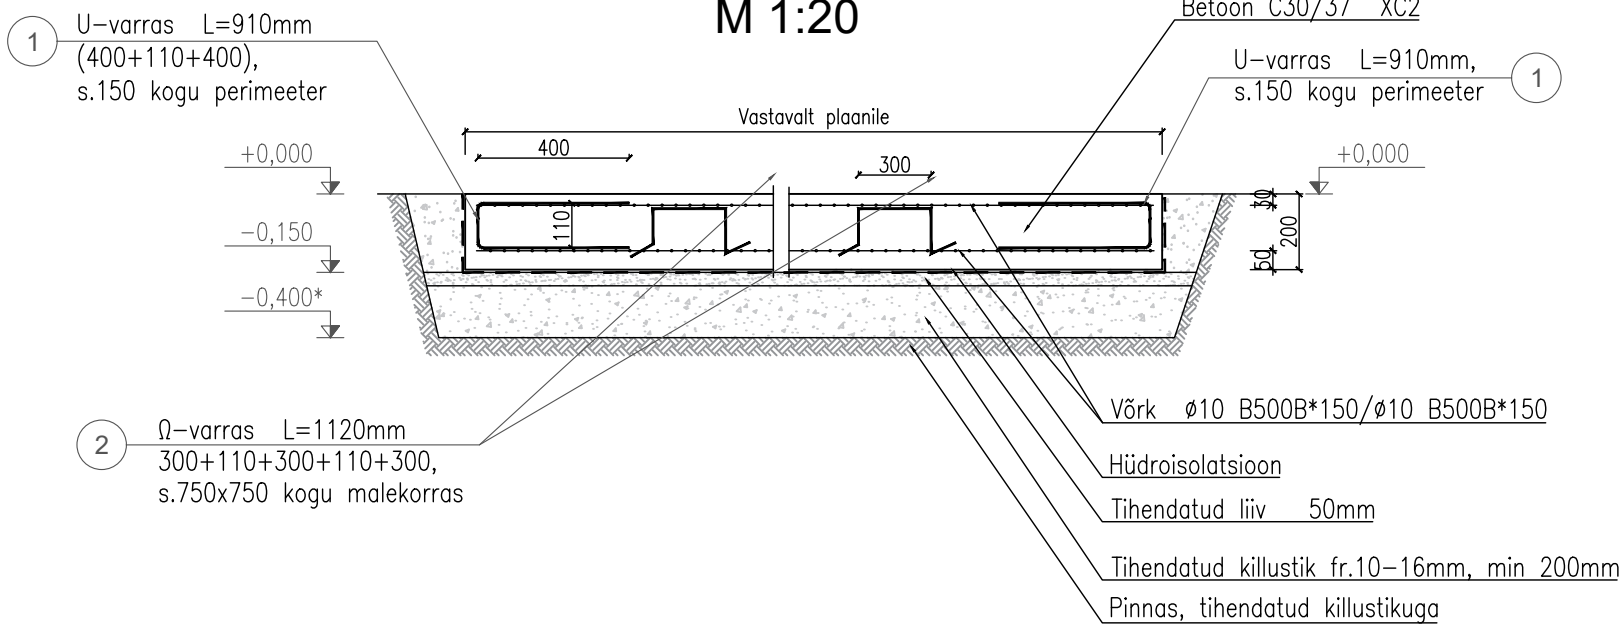

PLAATVUNDAMENT MV3
PLAATVUNDAMENT MV4
M 1:20

