




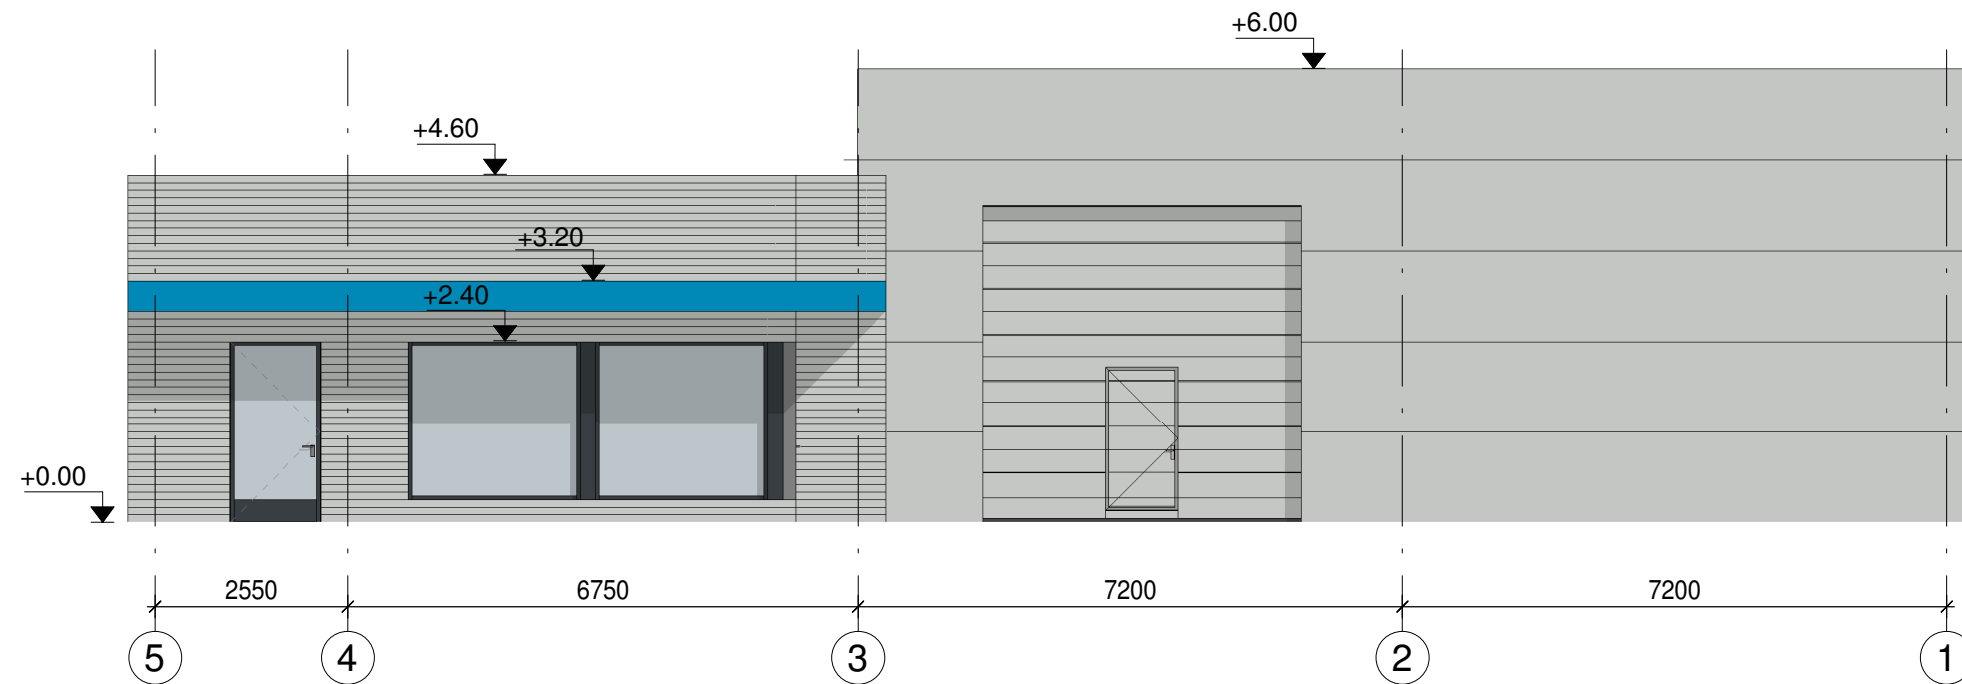


VAADE PÕHJAST
NORTH ELEVATION

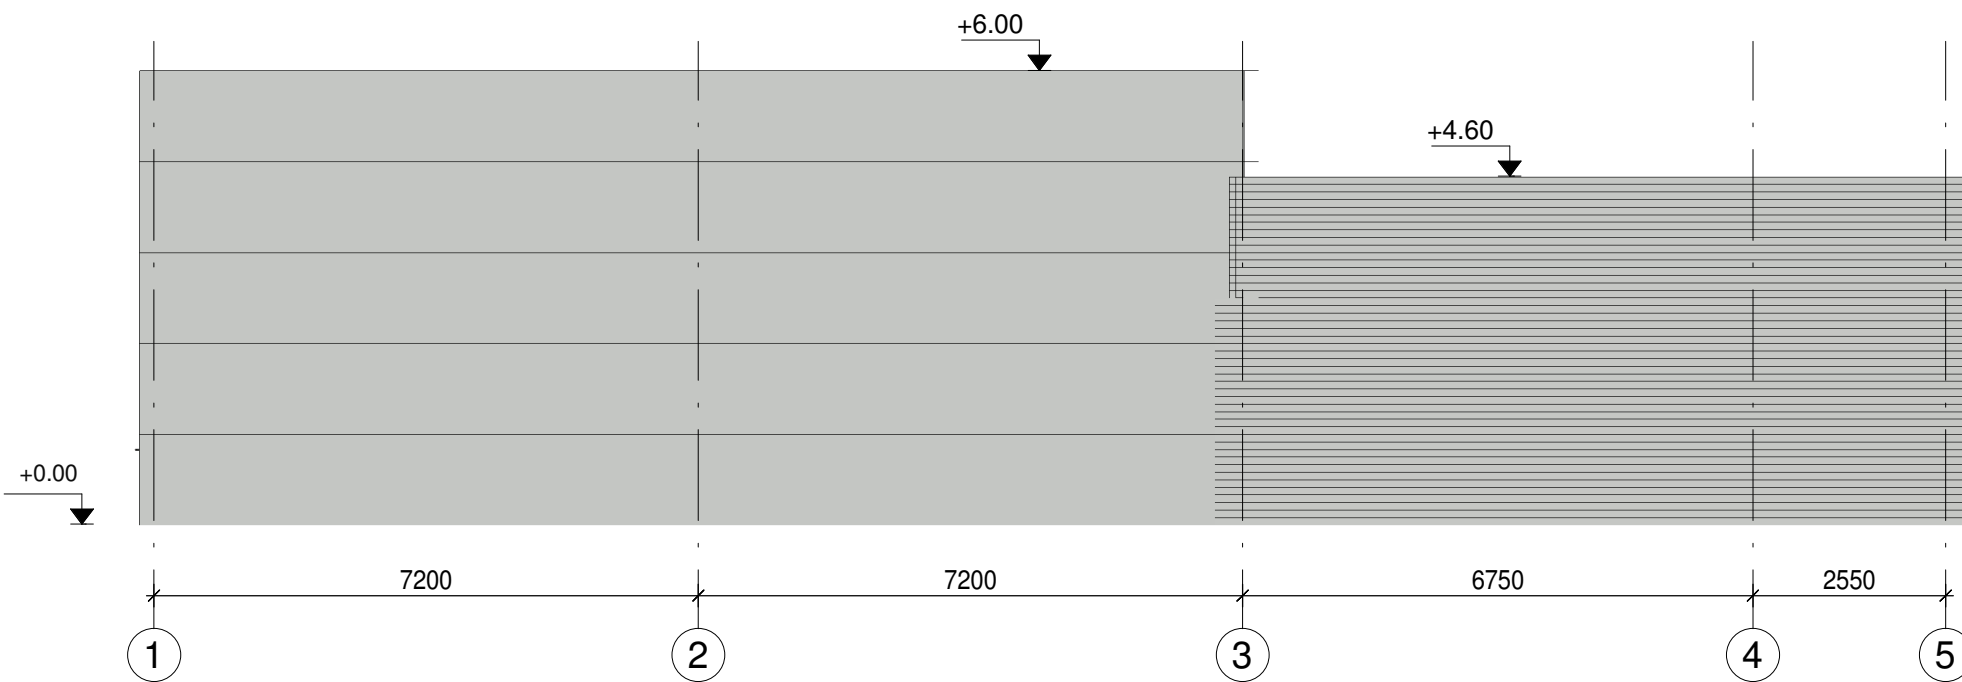

VAADE LÕUNAST
SOUTH ELEVATION

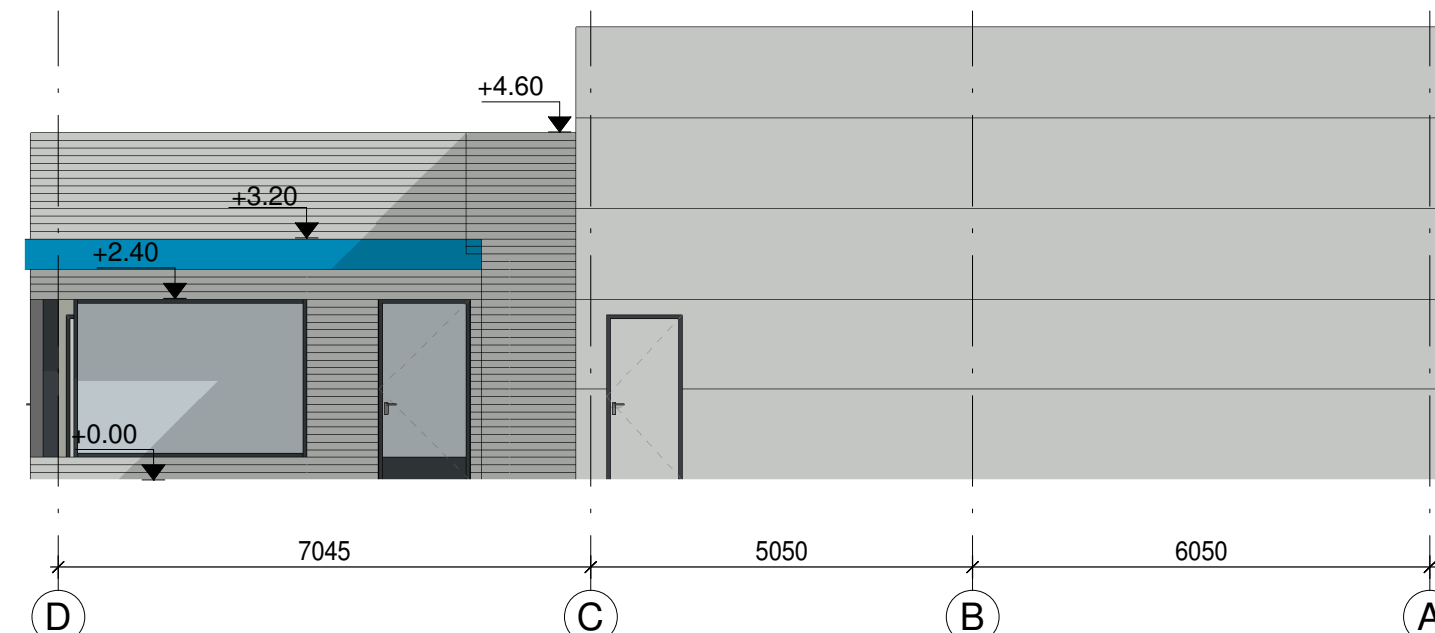

VAADE LÄÄNEST
WEST ELEVATION

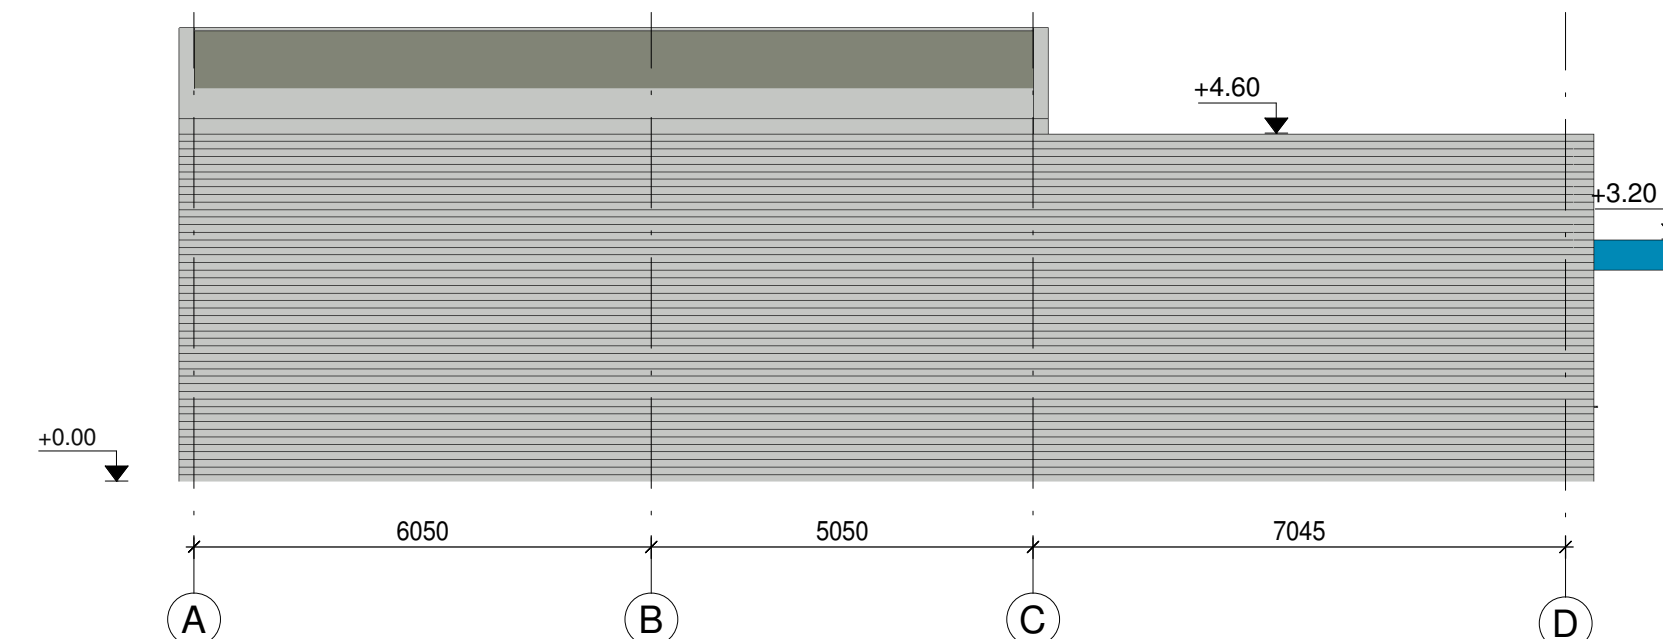

VAADE IDAST
EAST ELEVATION

VIIMISTLUS

1. VÄLISEIN sandwich-plekkpaneel helehall RAL 7035
2. VARIKATUS plekk sinine RAL5012
3. AKEN raam - metall, tumehall RAL7039
4. VÄLISUKS metall, tumehall RAL7039

MATERIAL

1. EXTERNAL WALL sandwich panel, corrugated sheet - light grey RAL 7035
2. AWNING corrugated sheet - blue RAL5012
3. WINDOW frame - metal, dark grey RAL7039
4. EXTERNAL DOOR frame - metal, dark grey RAL7039