



VUS 08
M1:10

VUS 08. Posti armeerimine
M1:10

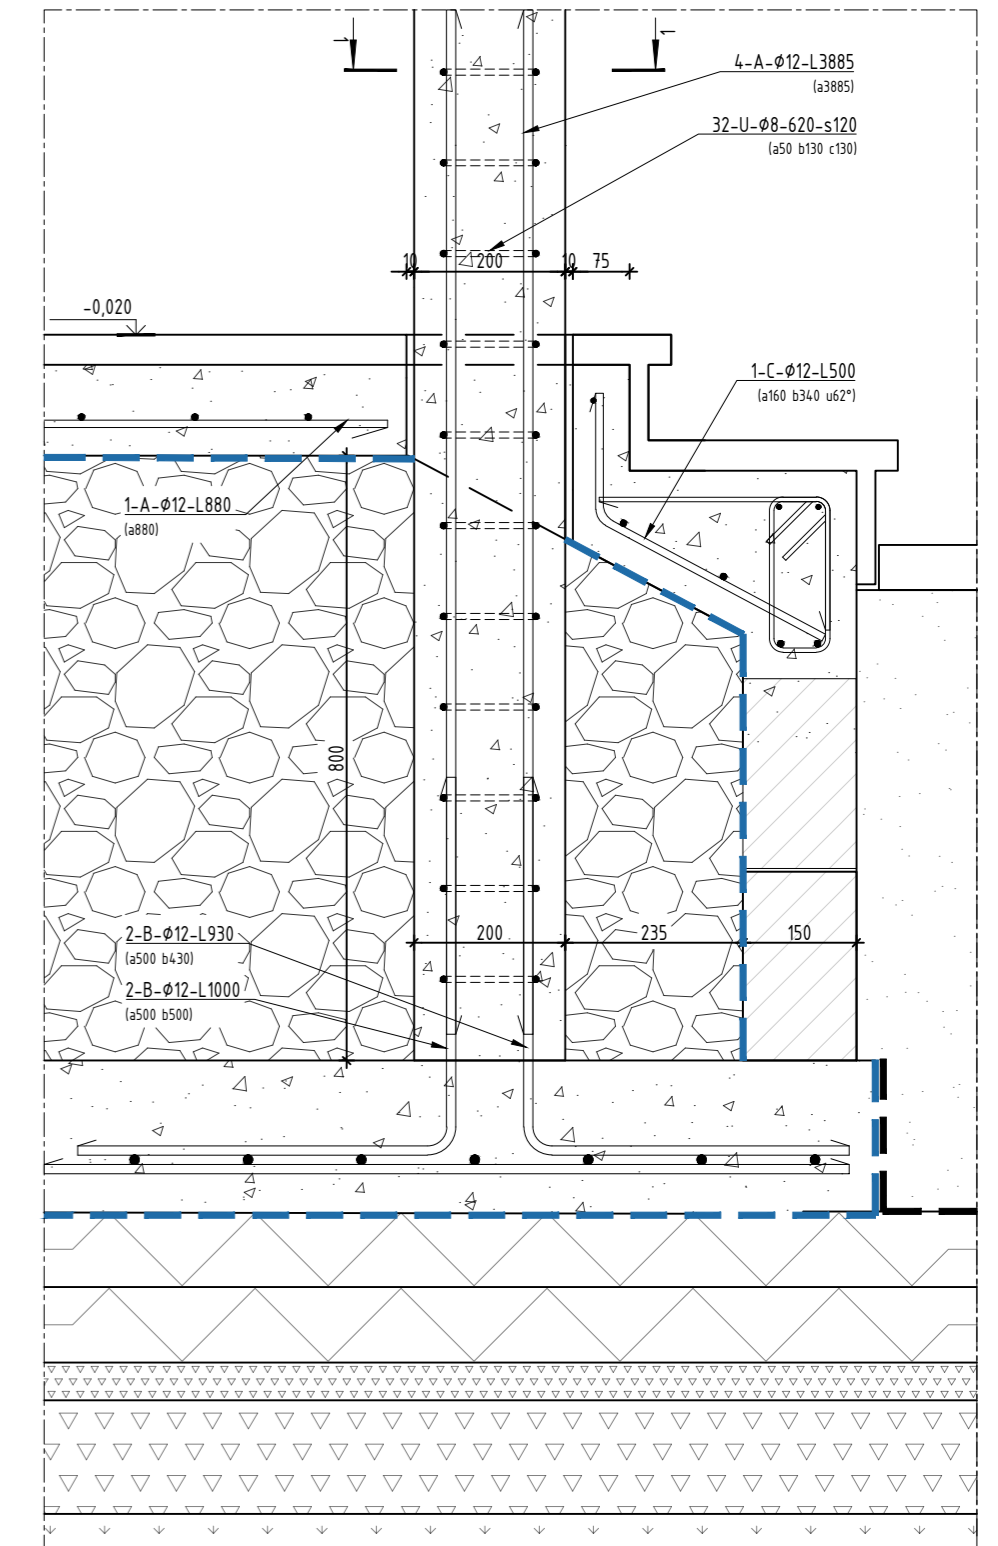

VUS 08. Lõige 1-1
M1:10

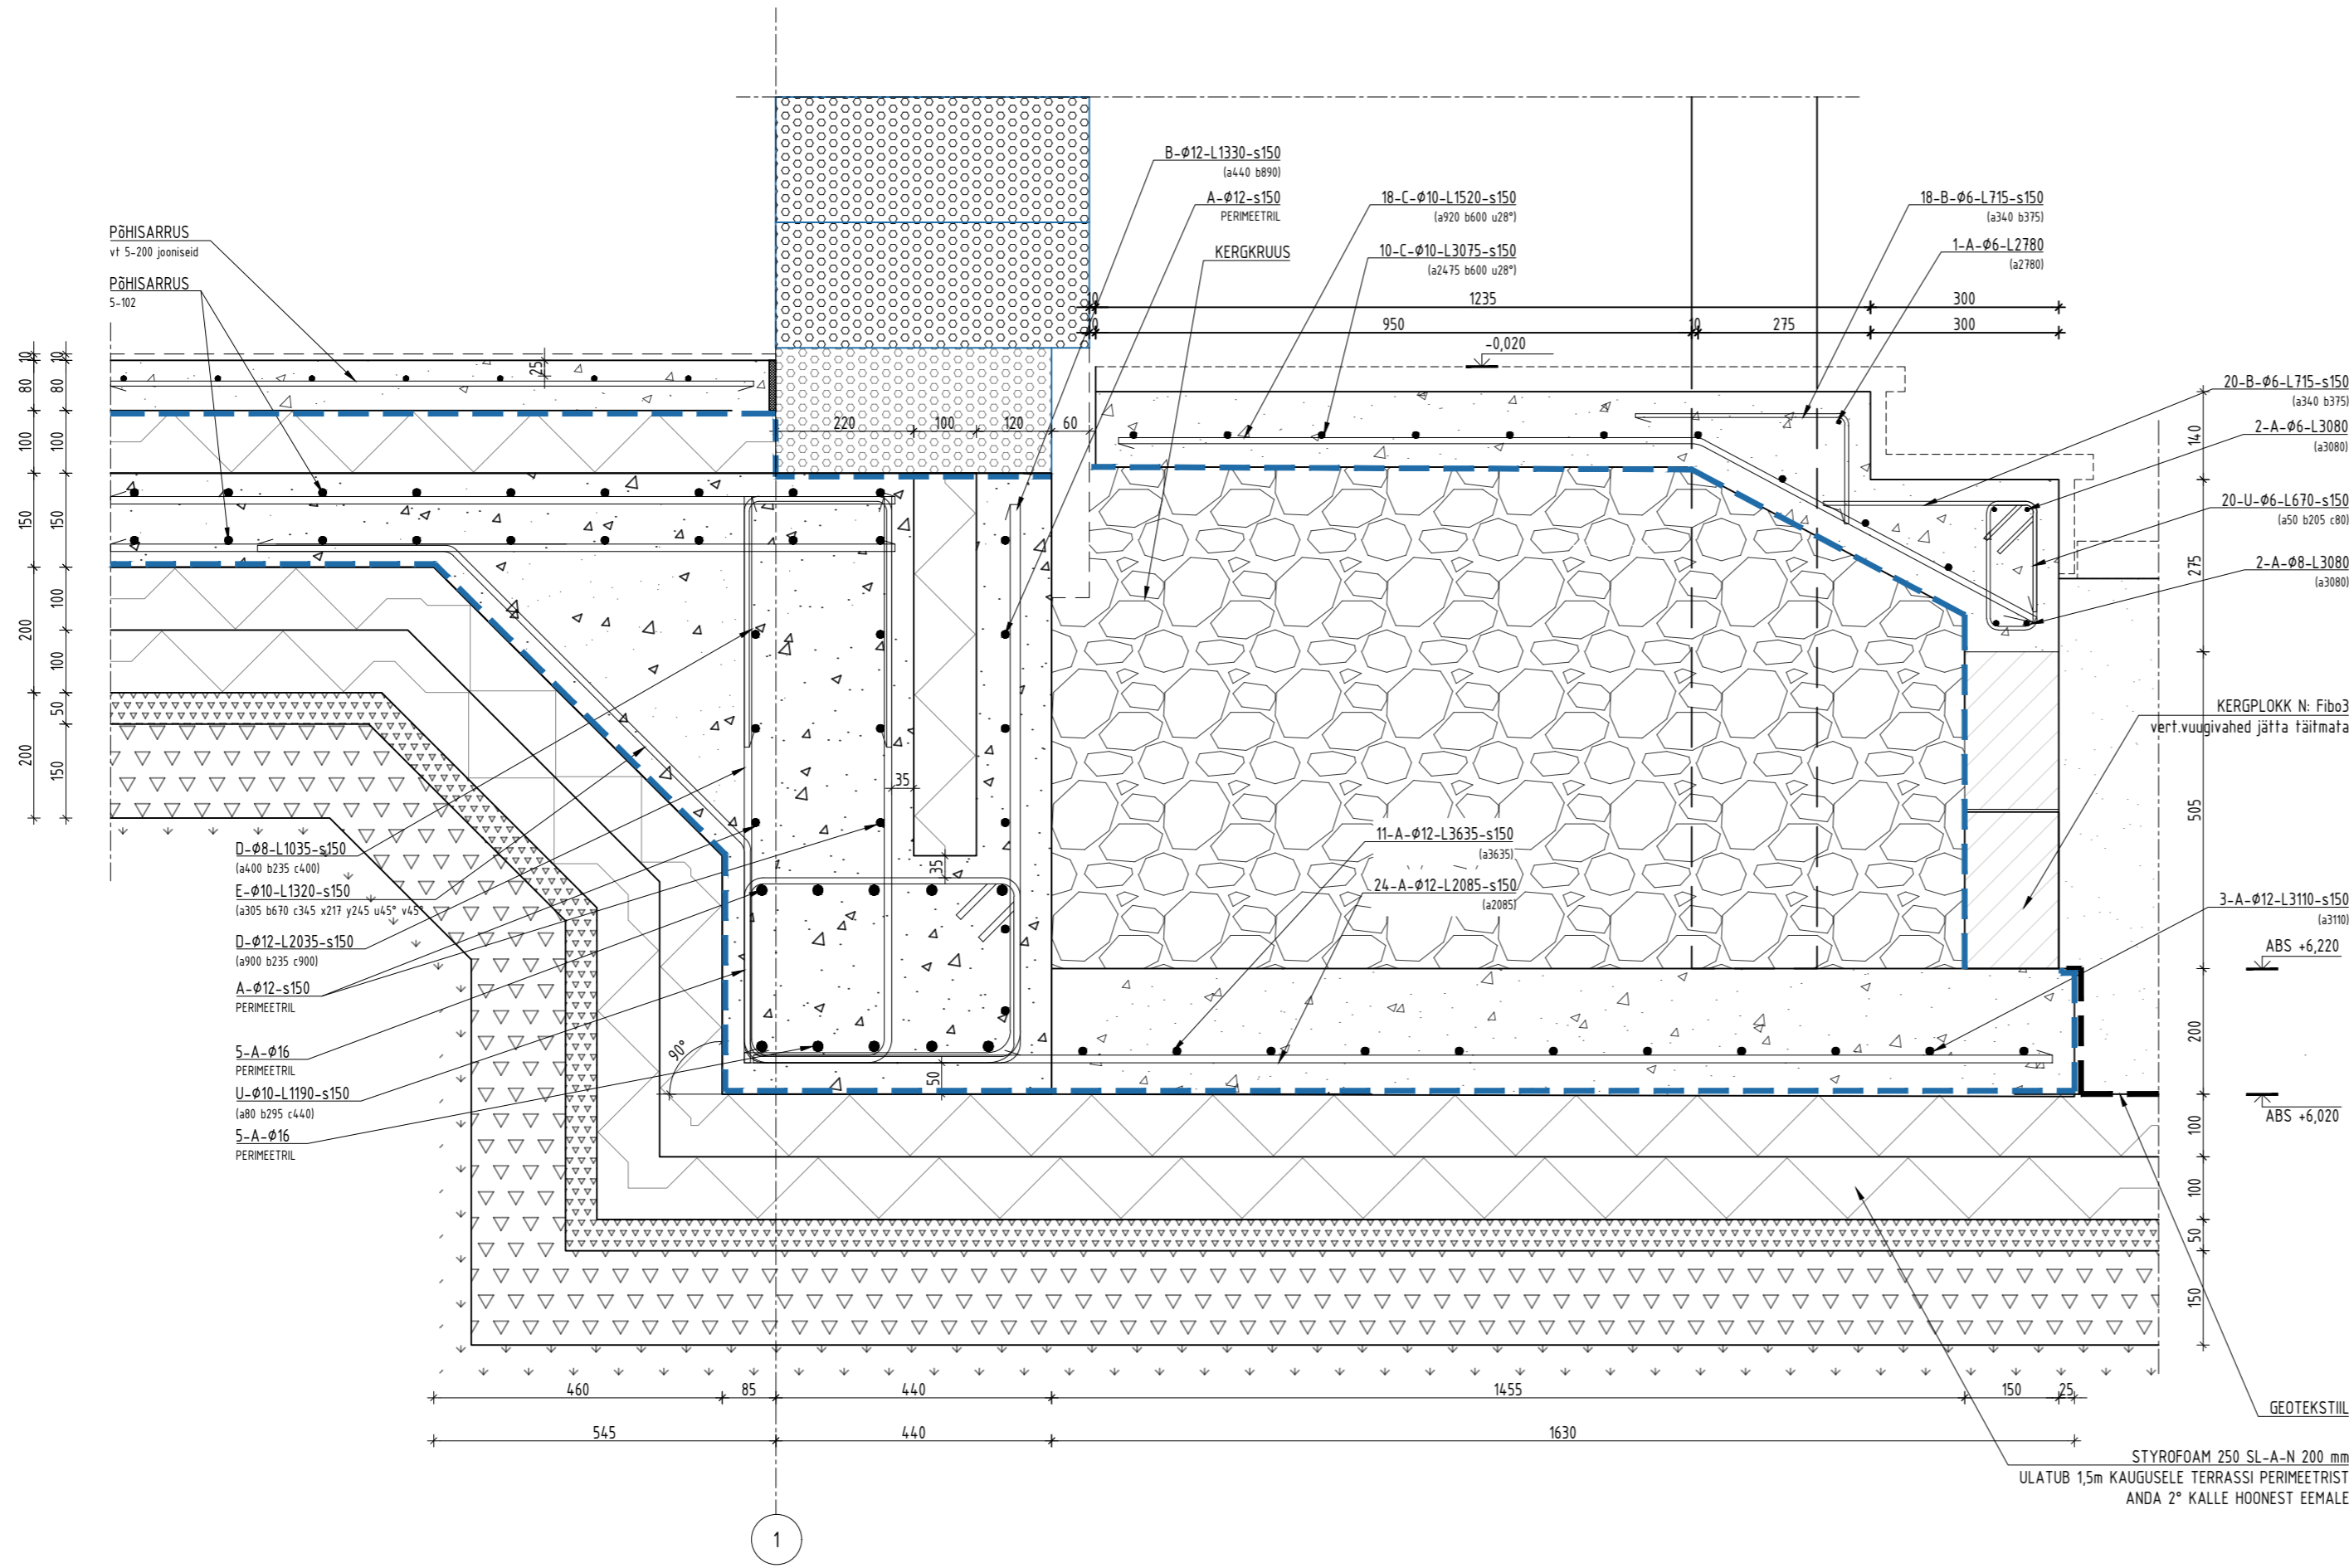