
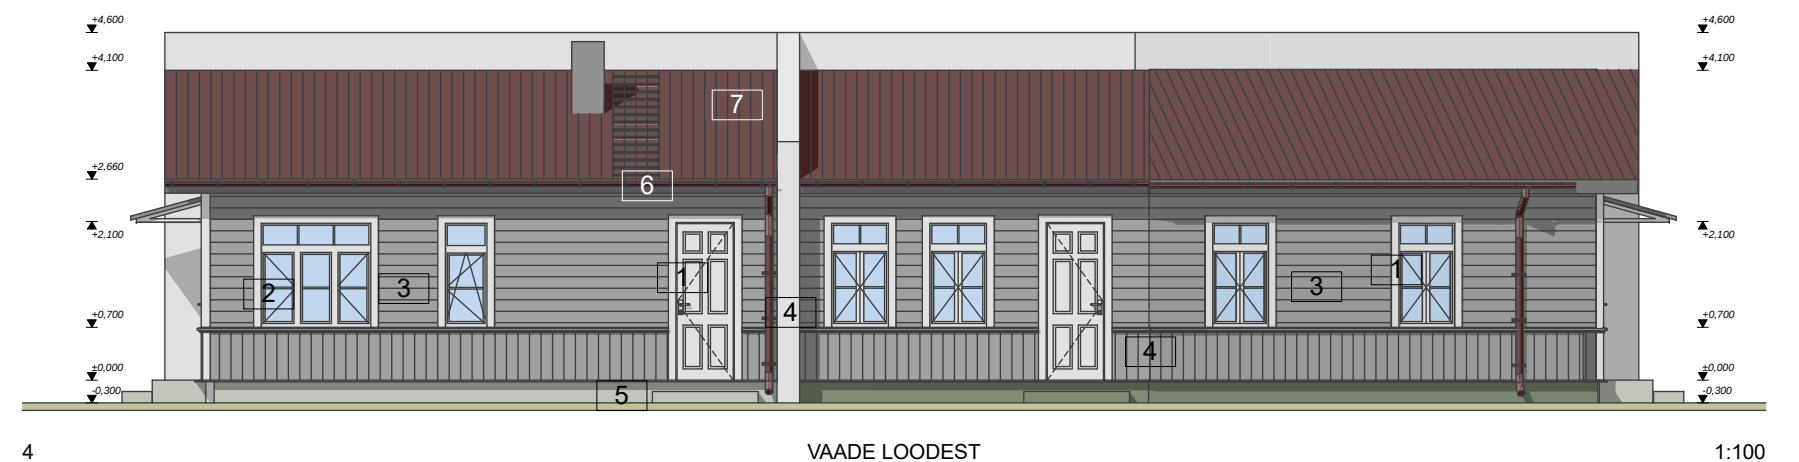
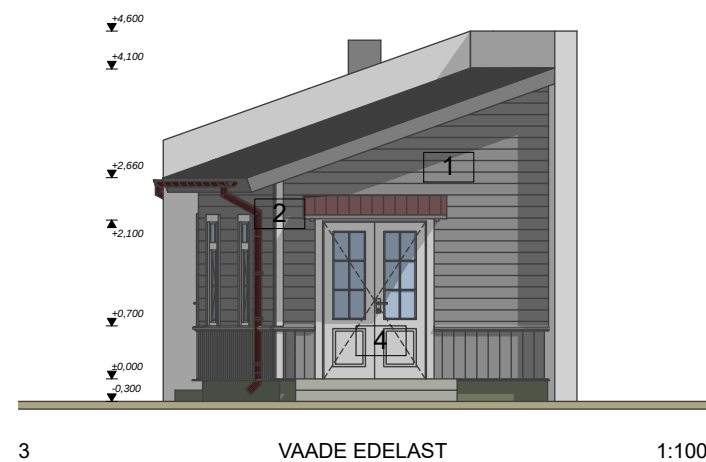
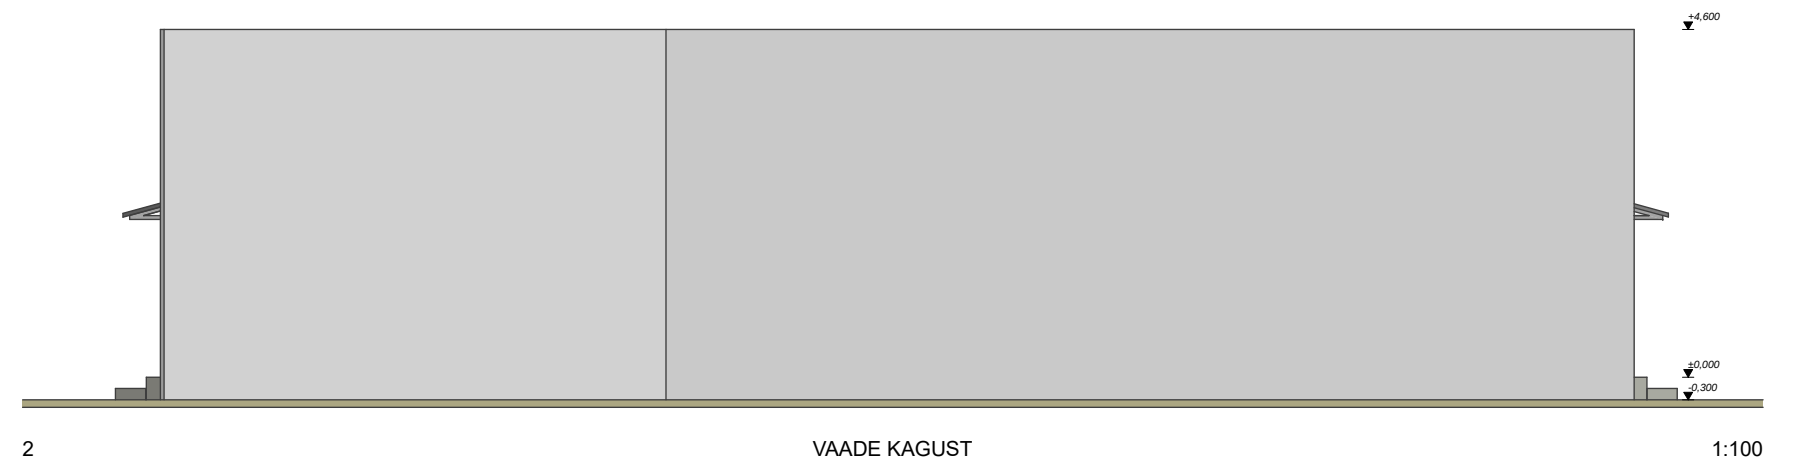


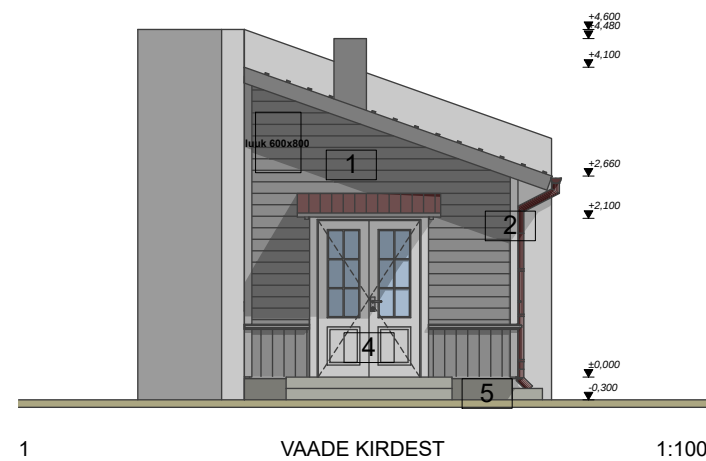

- 1 Laudis-hall, Tikkurila Q809
- 2 Laudis- valge
- 3 Puitaken- valge
- 4 Välisuks- valge
- 5 Sokel krohv- tumehall RAL7015
- 6 Vihmaveetorud ja-rennid- tumepruun RR887
- 7 Katus- tumepruun RR887