


Mhor 1:500
Mvert 1:50

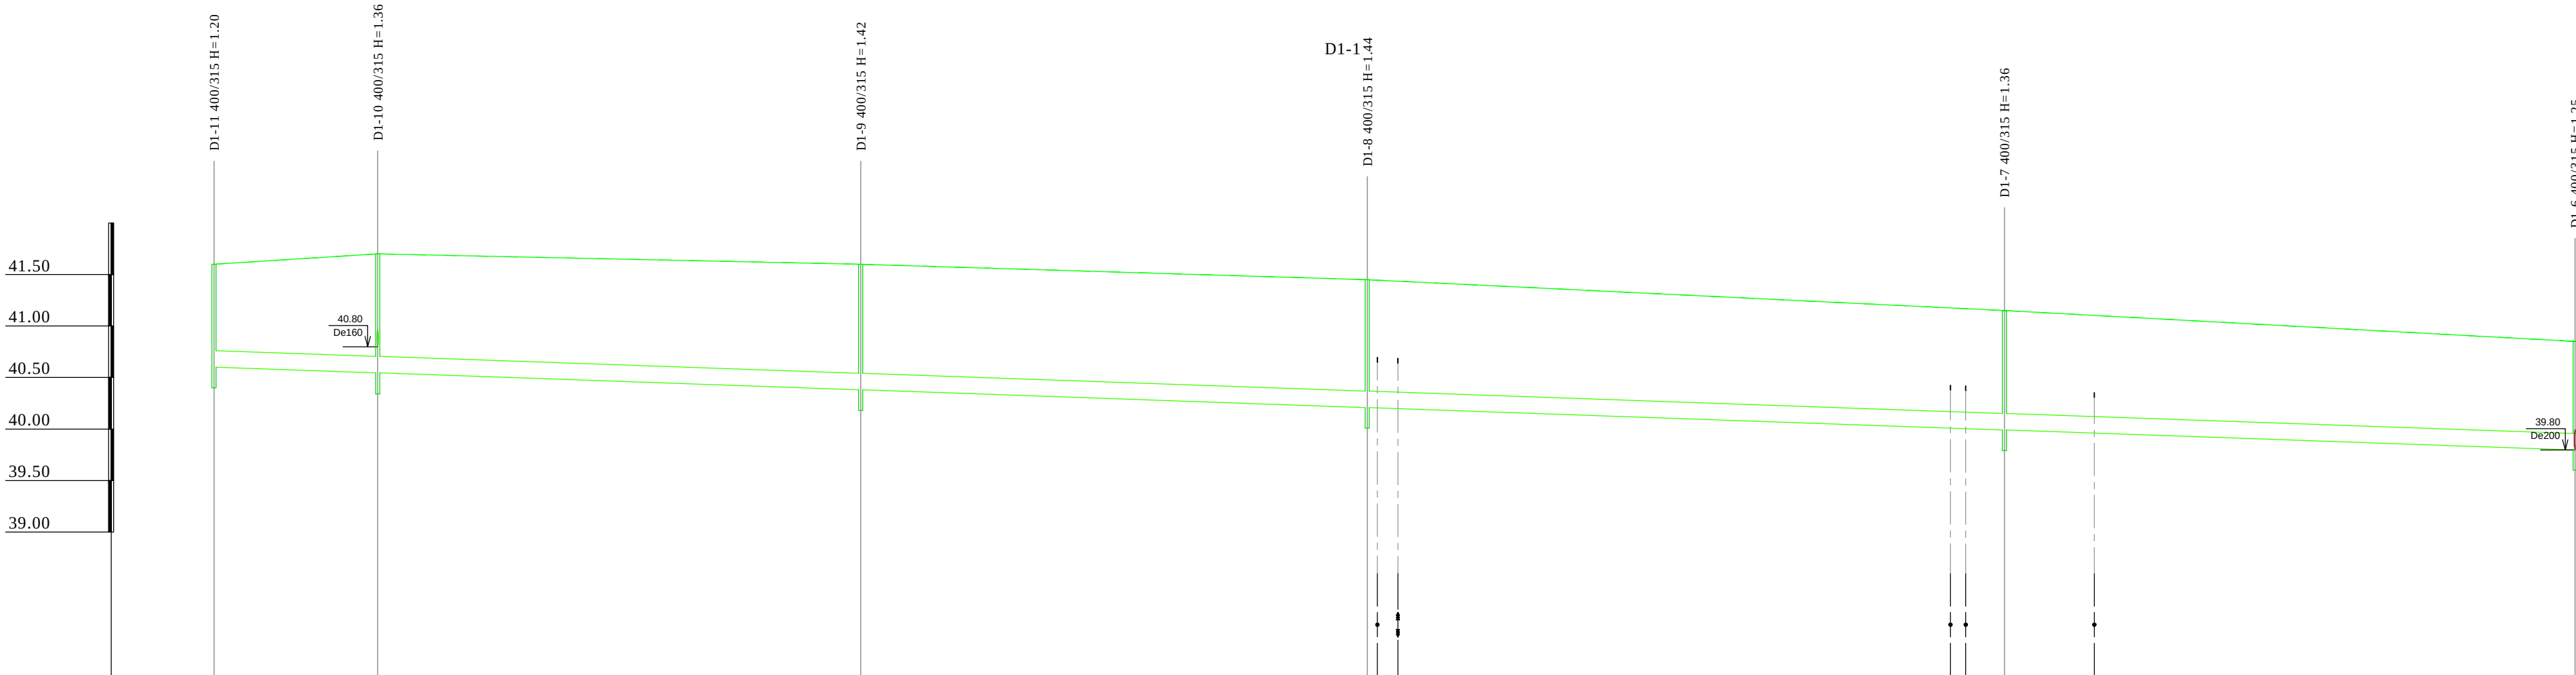

KAEVU/SÕLME NR	D1-11	D1-10	D1-9	D1-8	D1-7	D1-6
OLEMASOLEVA MAAPINNA KÕRGUS (m abs)	41.60	41.70	41.60	41.45	41.15	40.85
PROJEKTEERITUD MAAPINNA KÕRGUS (m abs)	41.60	41.70	41.60	41.45	41.15	40.85
TORU PÕHJA KÕRGUS (m abs)	40.60	40.54	40.38	40.21	39.99	39.80
TORU RAJAMISSÜGAVUS (m)	1.00	1.16	1.22	1.24	1.16	1.05
KALLE	229.4					0.0035
PIKKUS (m)						
TORU LÄBIMÕÖT (mm) JA MATERJAL	De160 - 229.4m					
VAHEKAUGUSED (m)	15.9	46.9	49.2	61.9	55.5	
SIRGESTATUD TRASSI PLAAN						