




ÕPPE TÕÕKOJAD - ESIMENE KORRUS

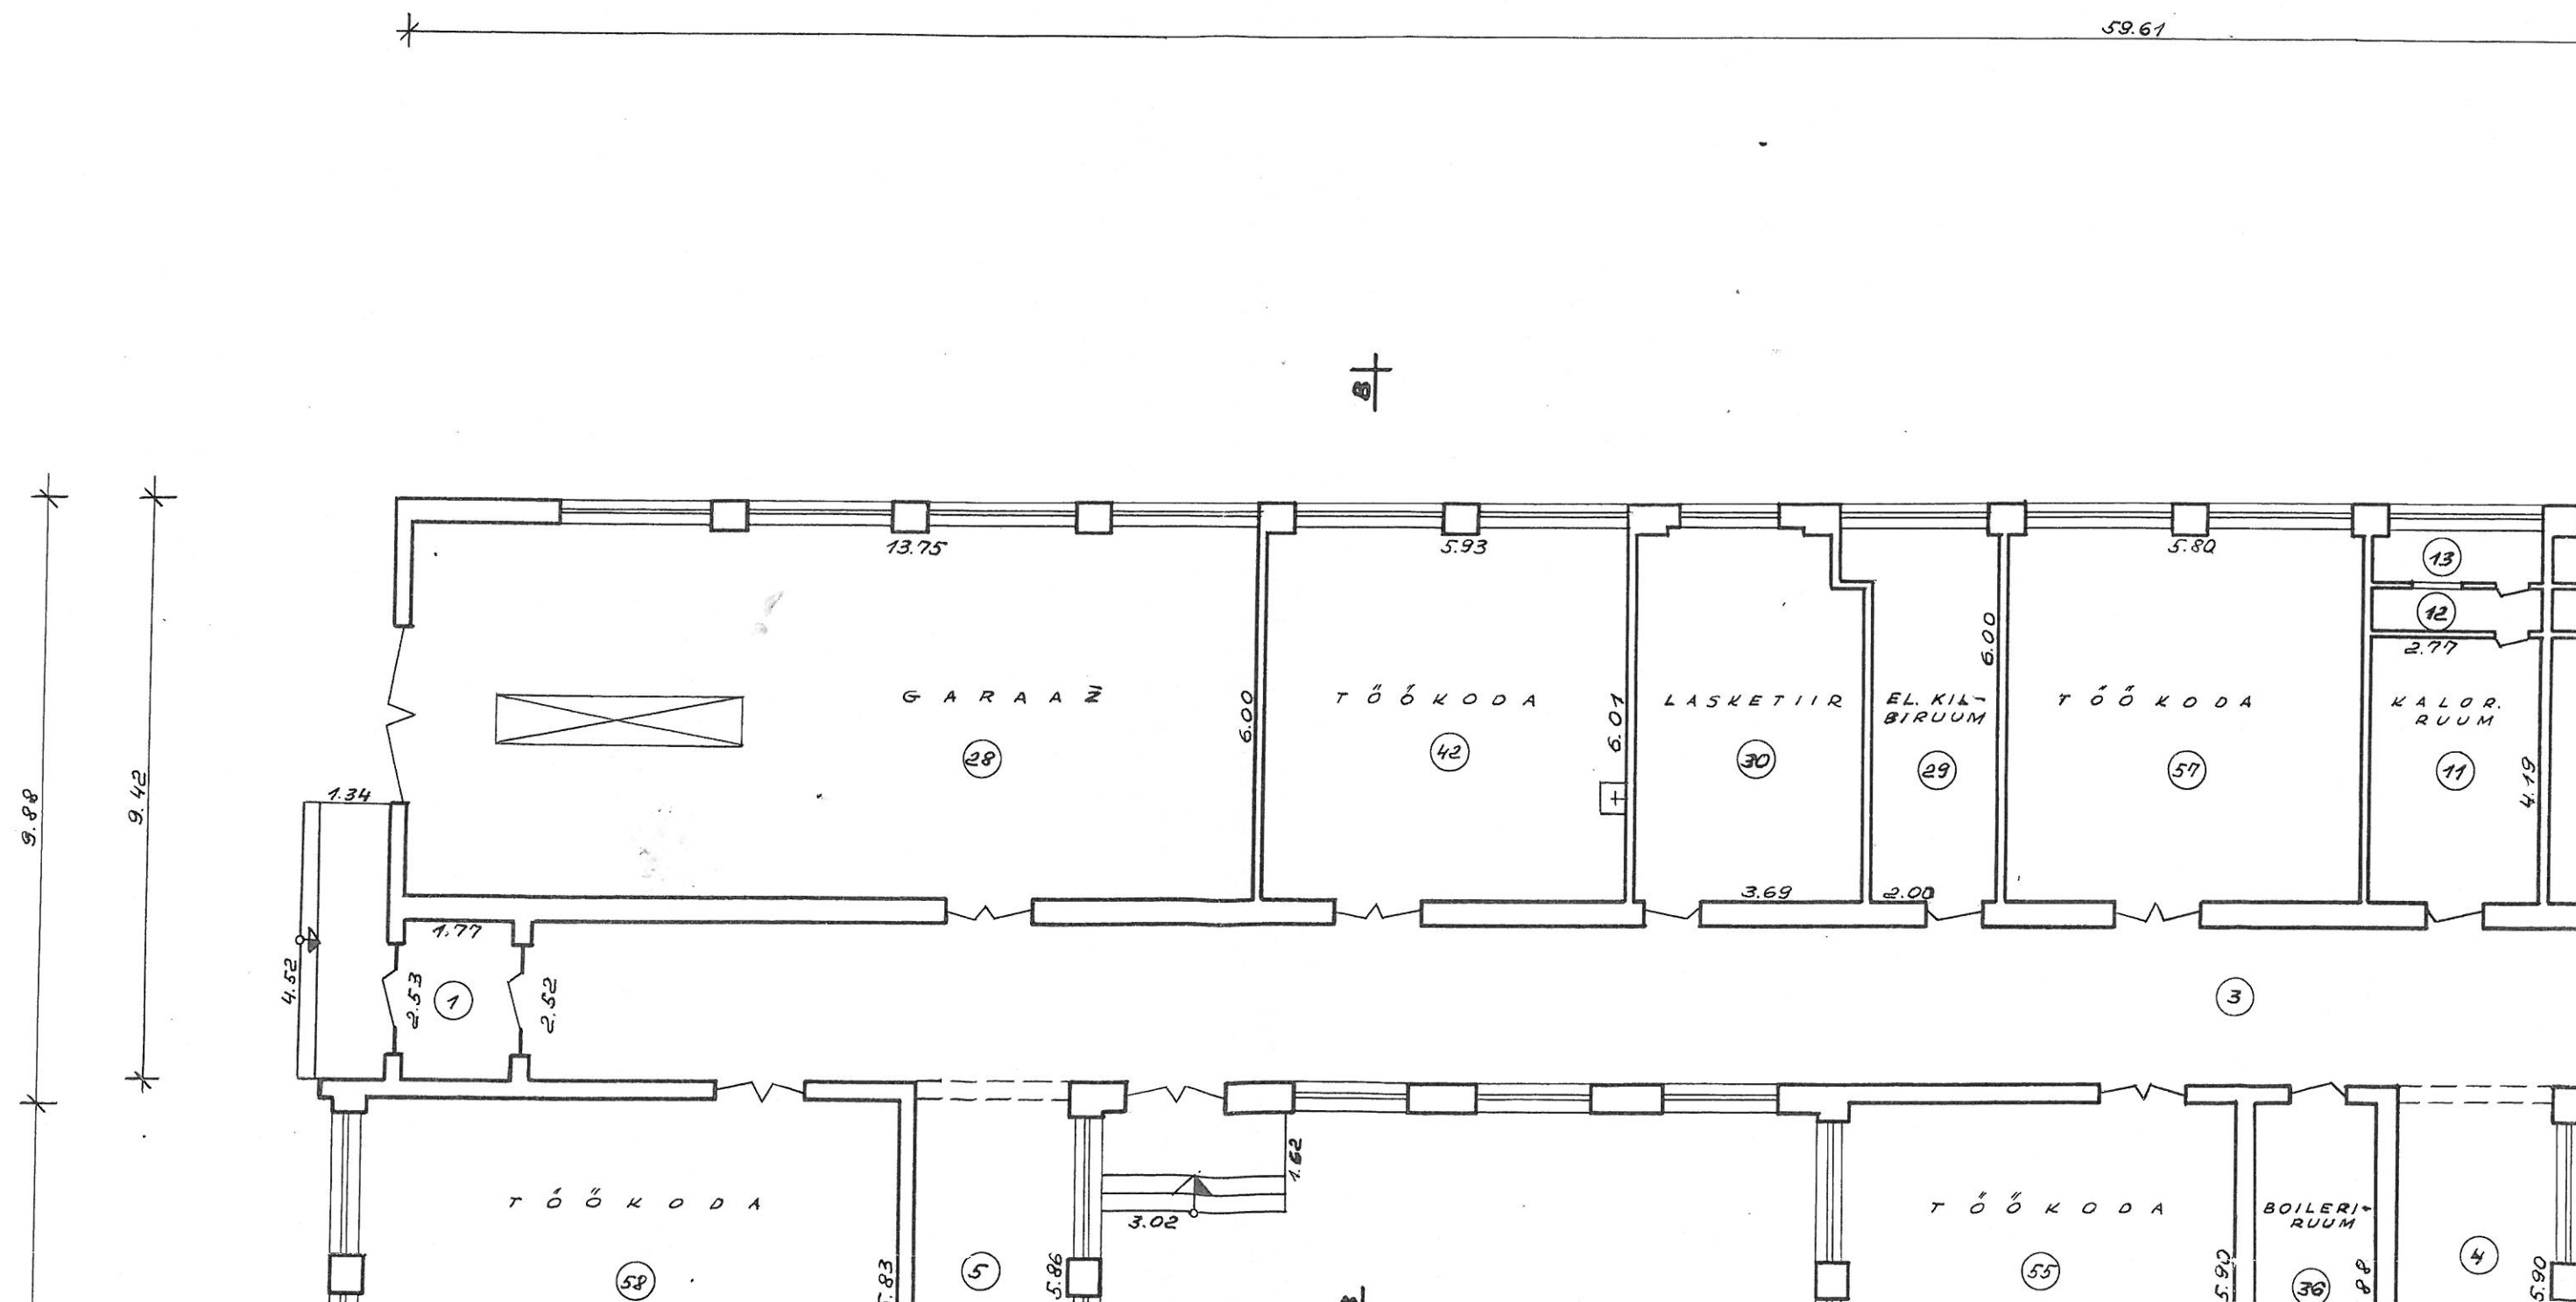


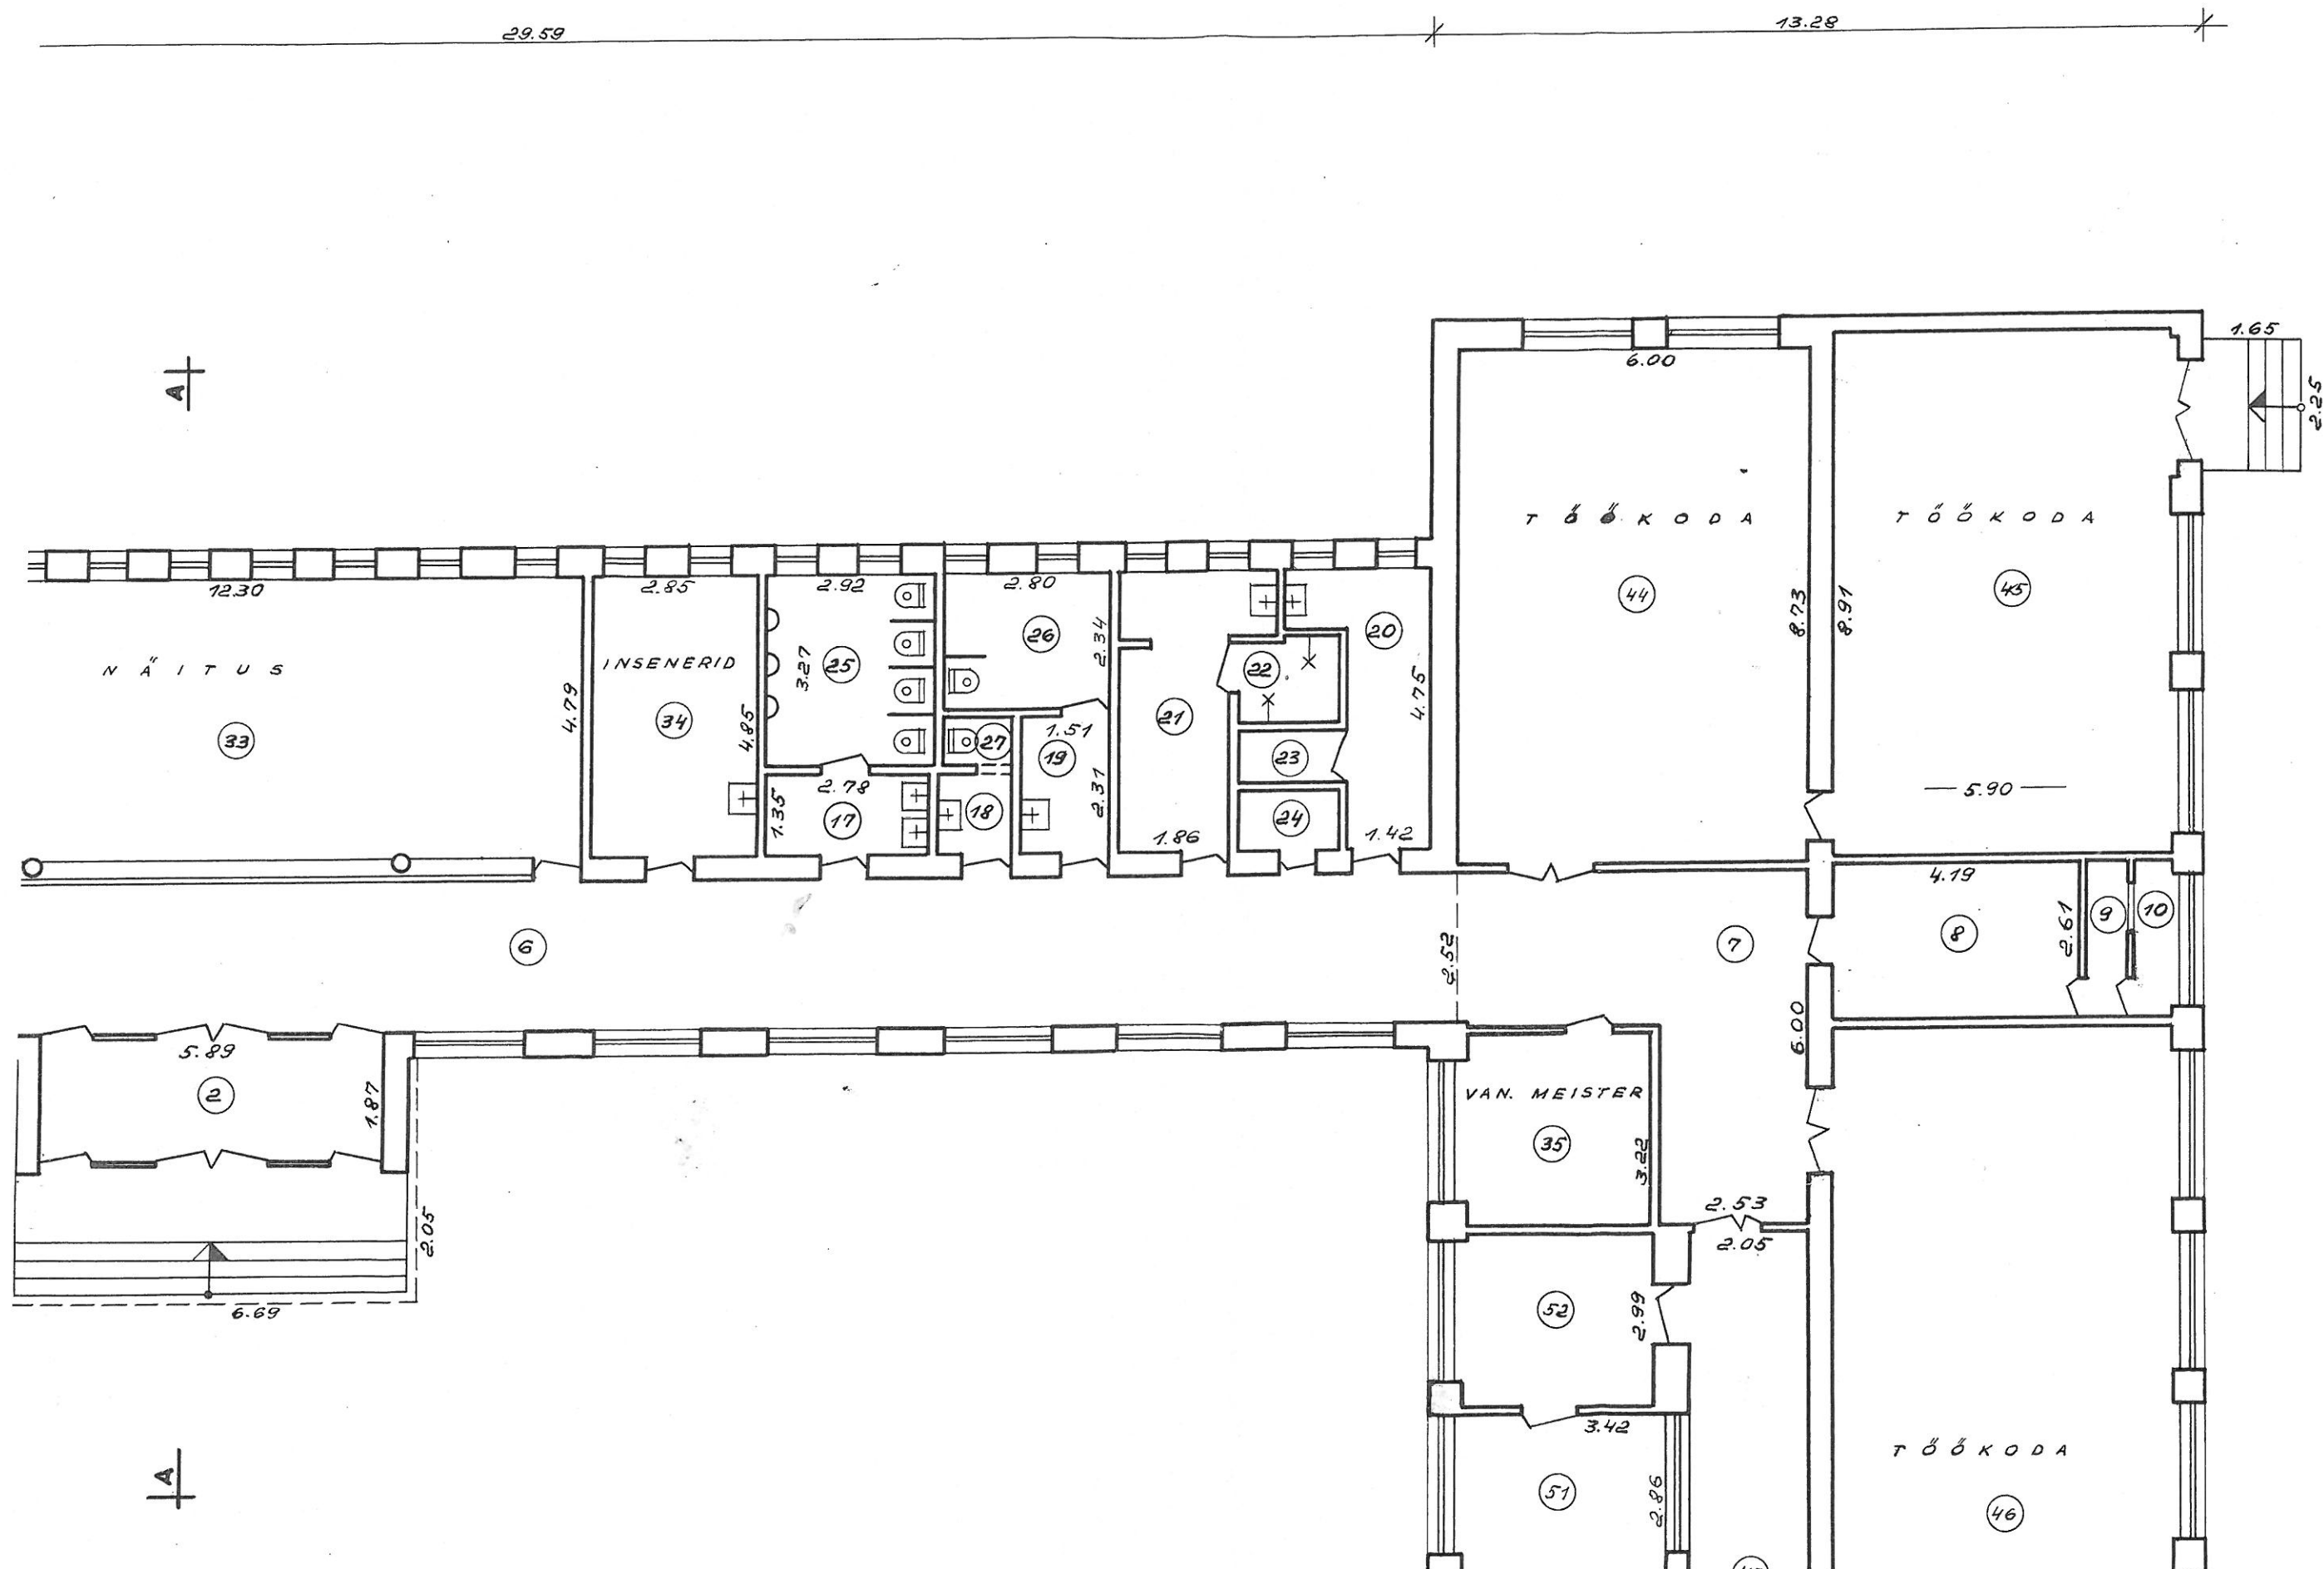


21.15

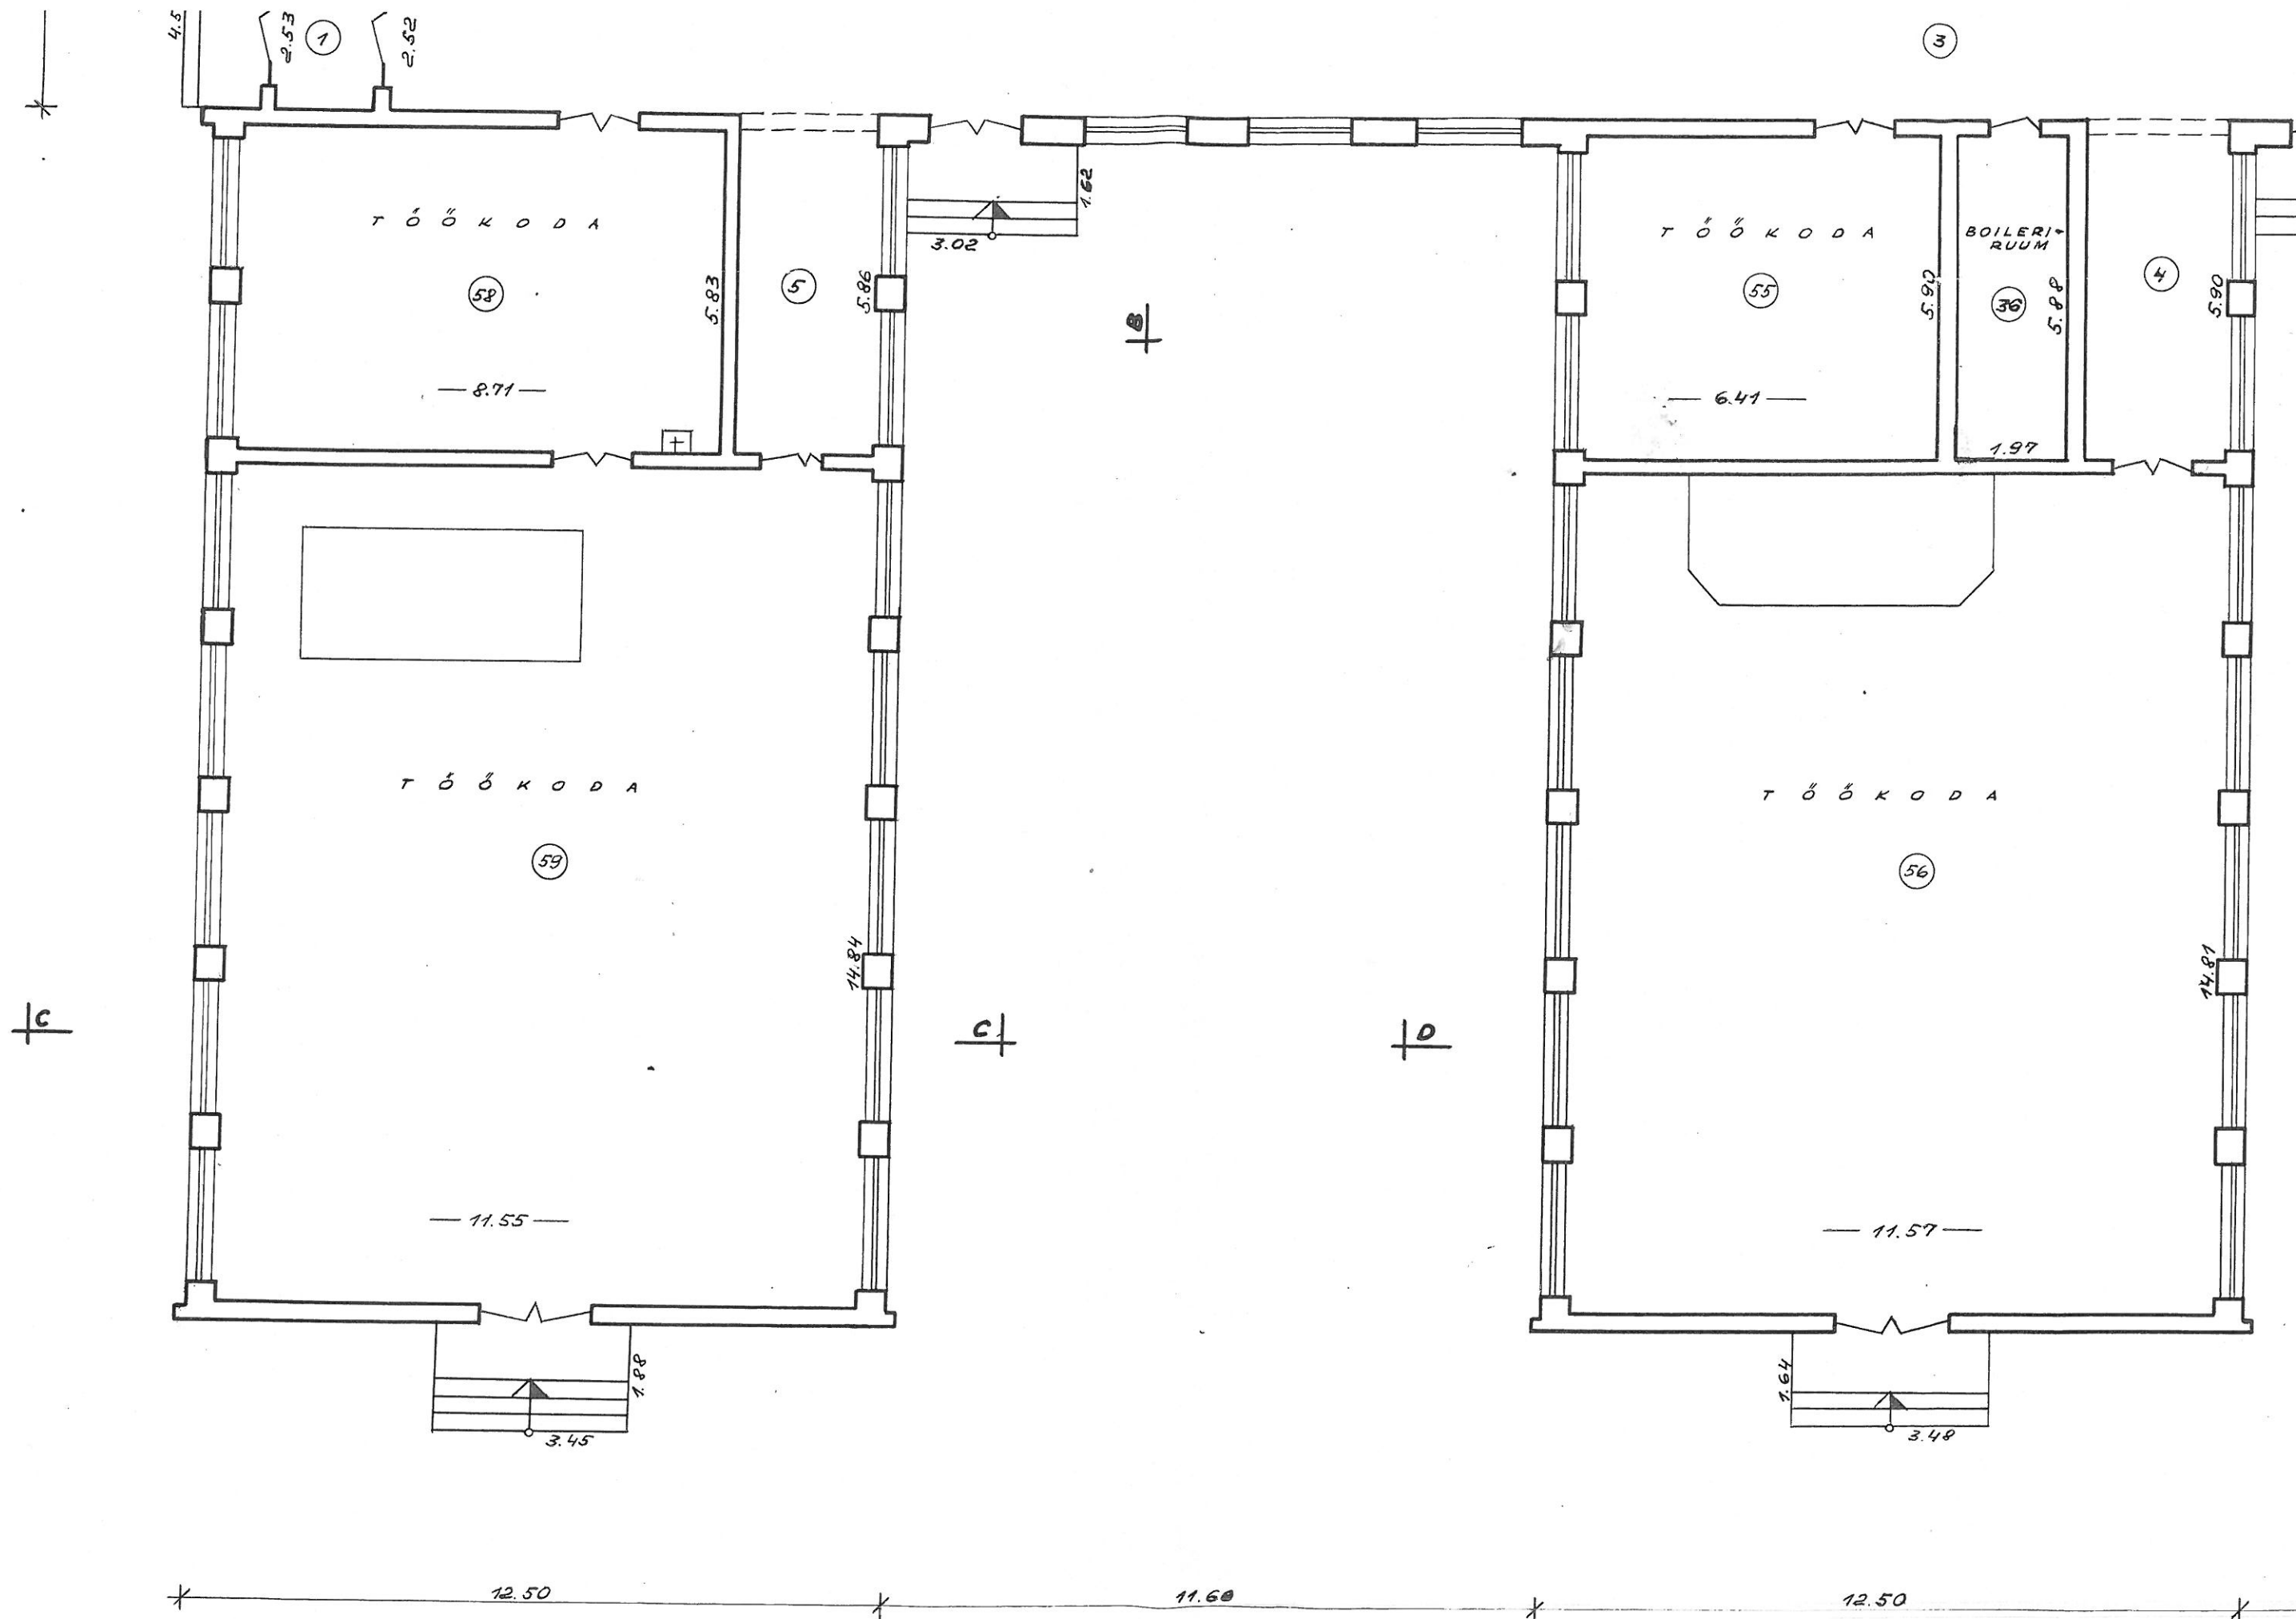

3)

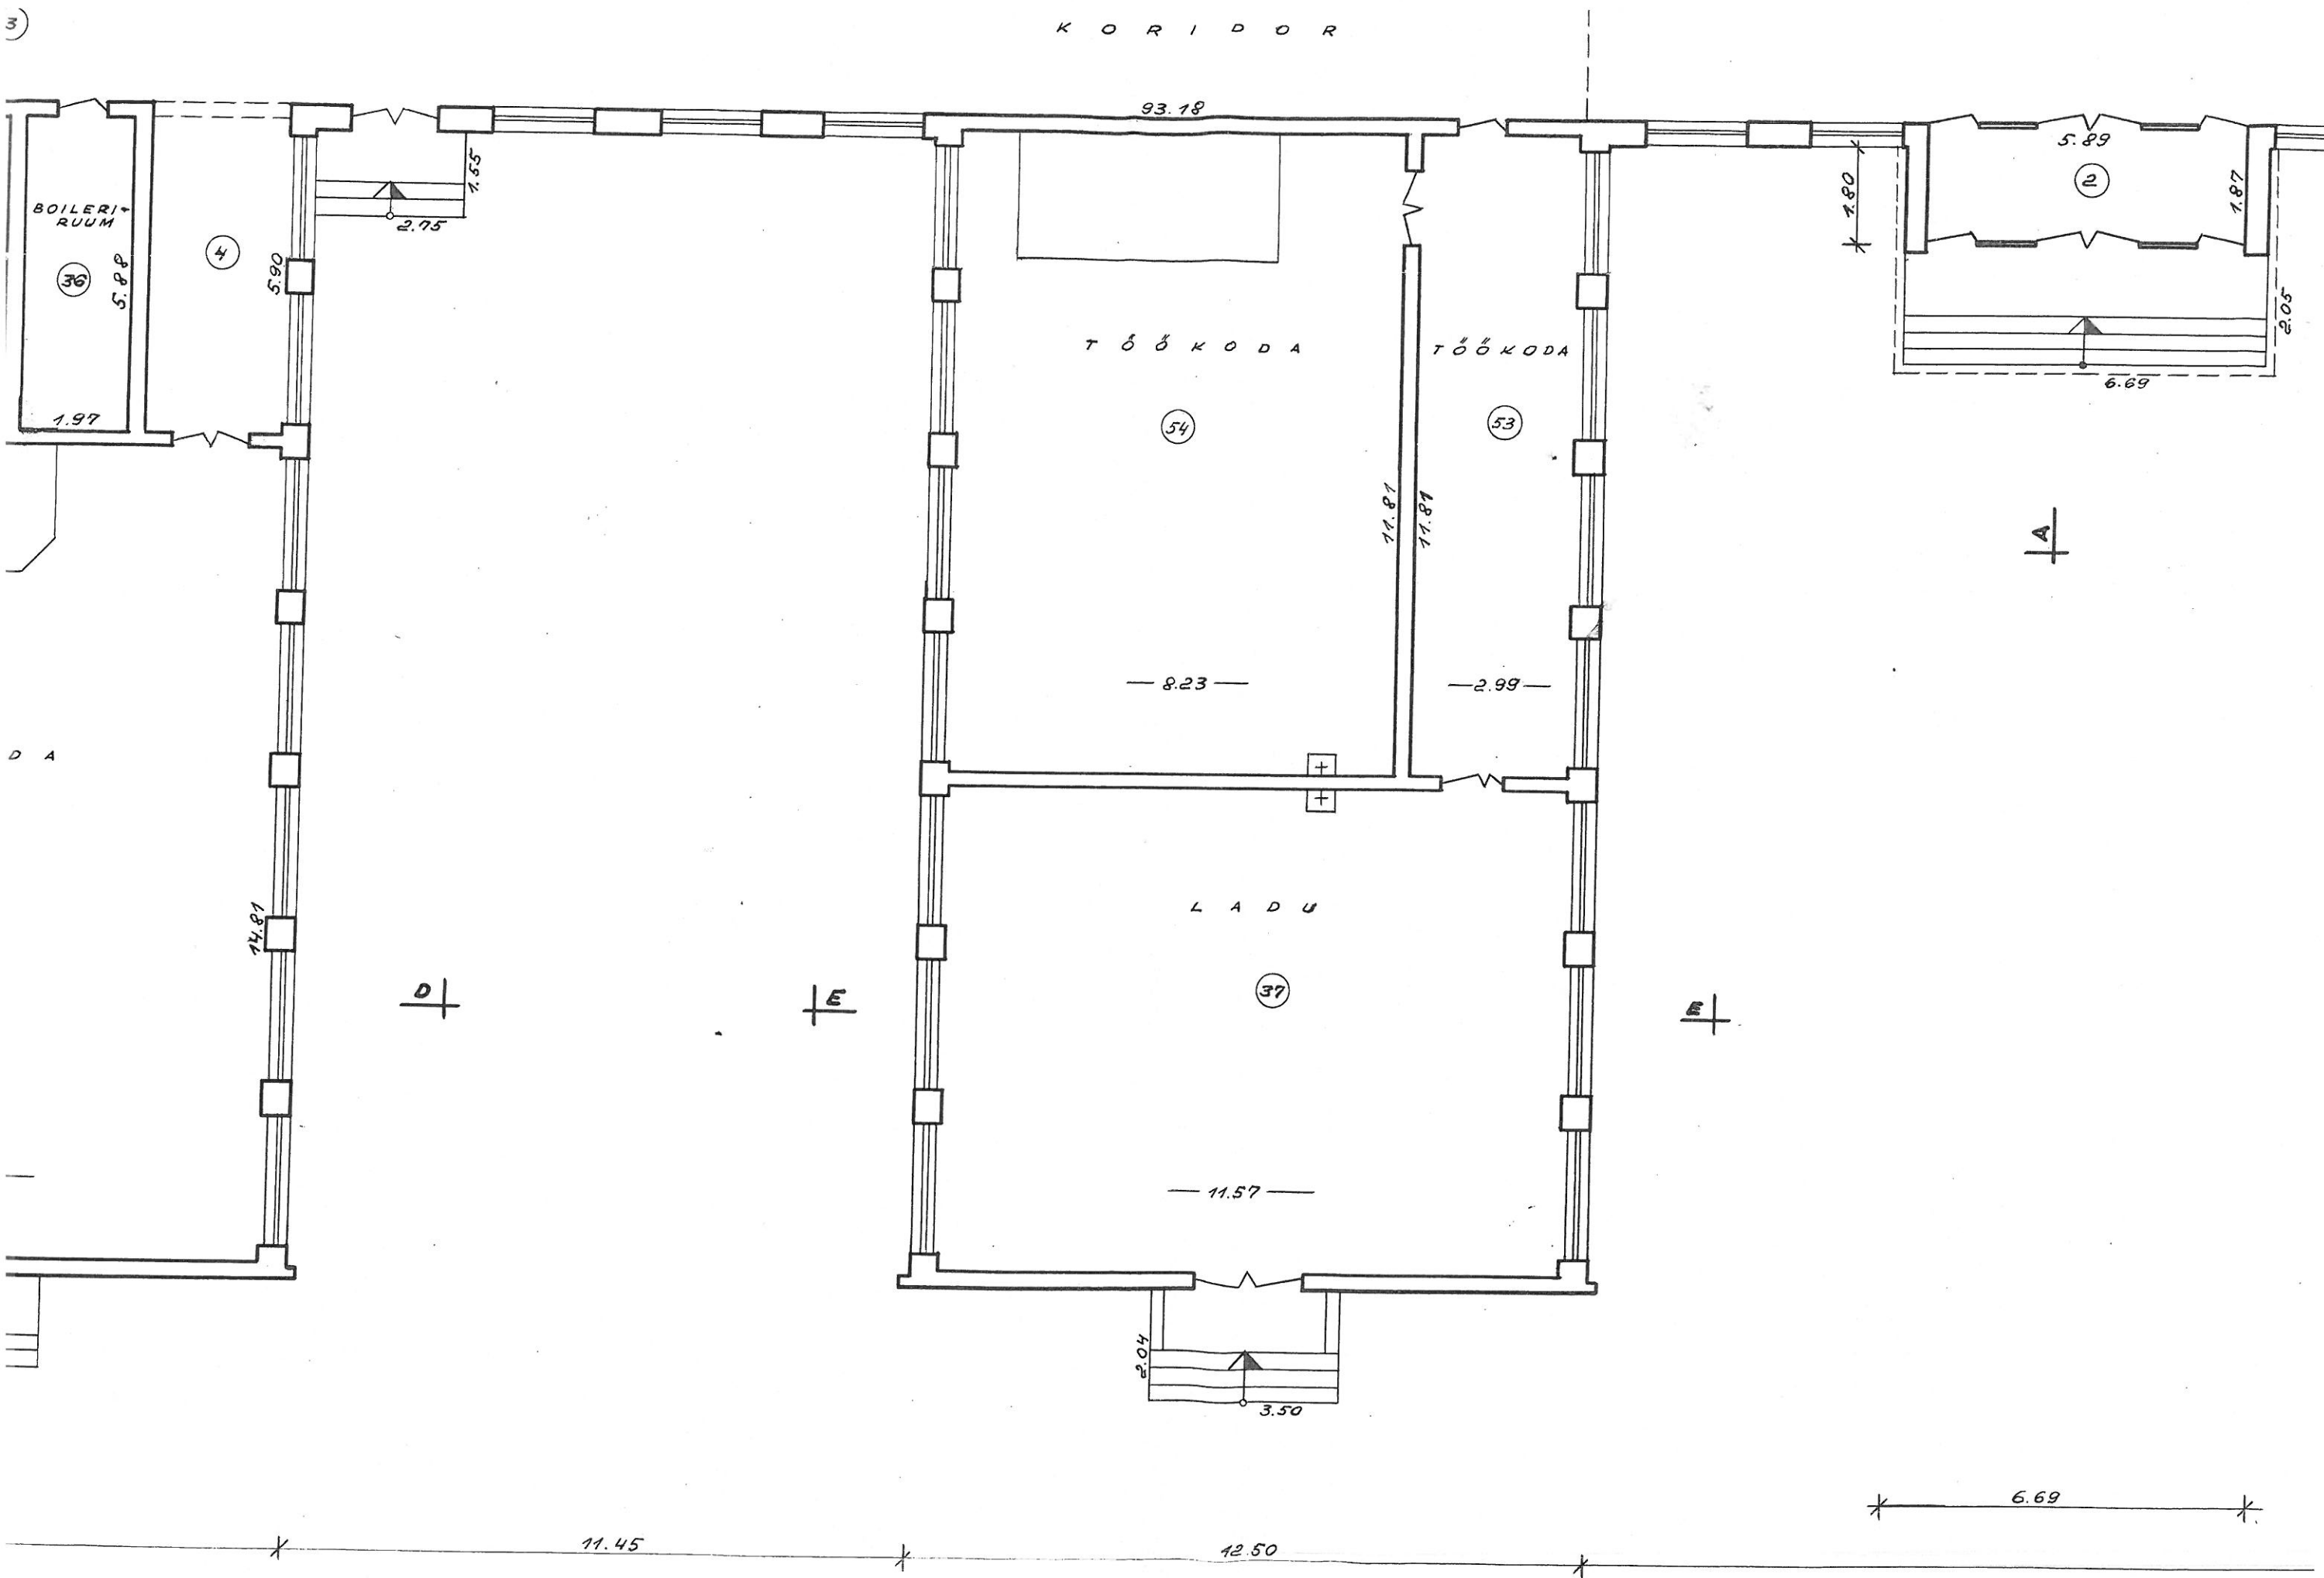

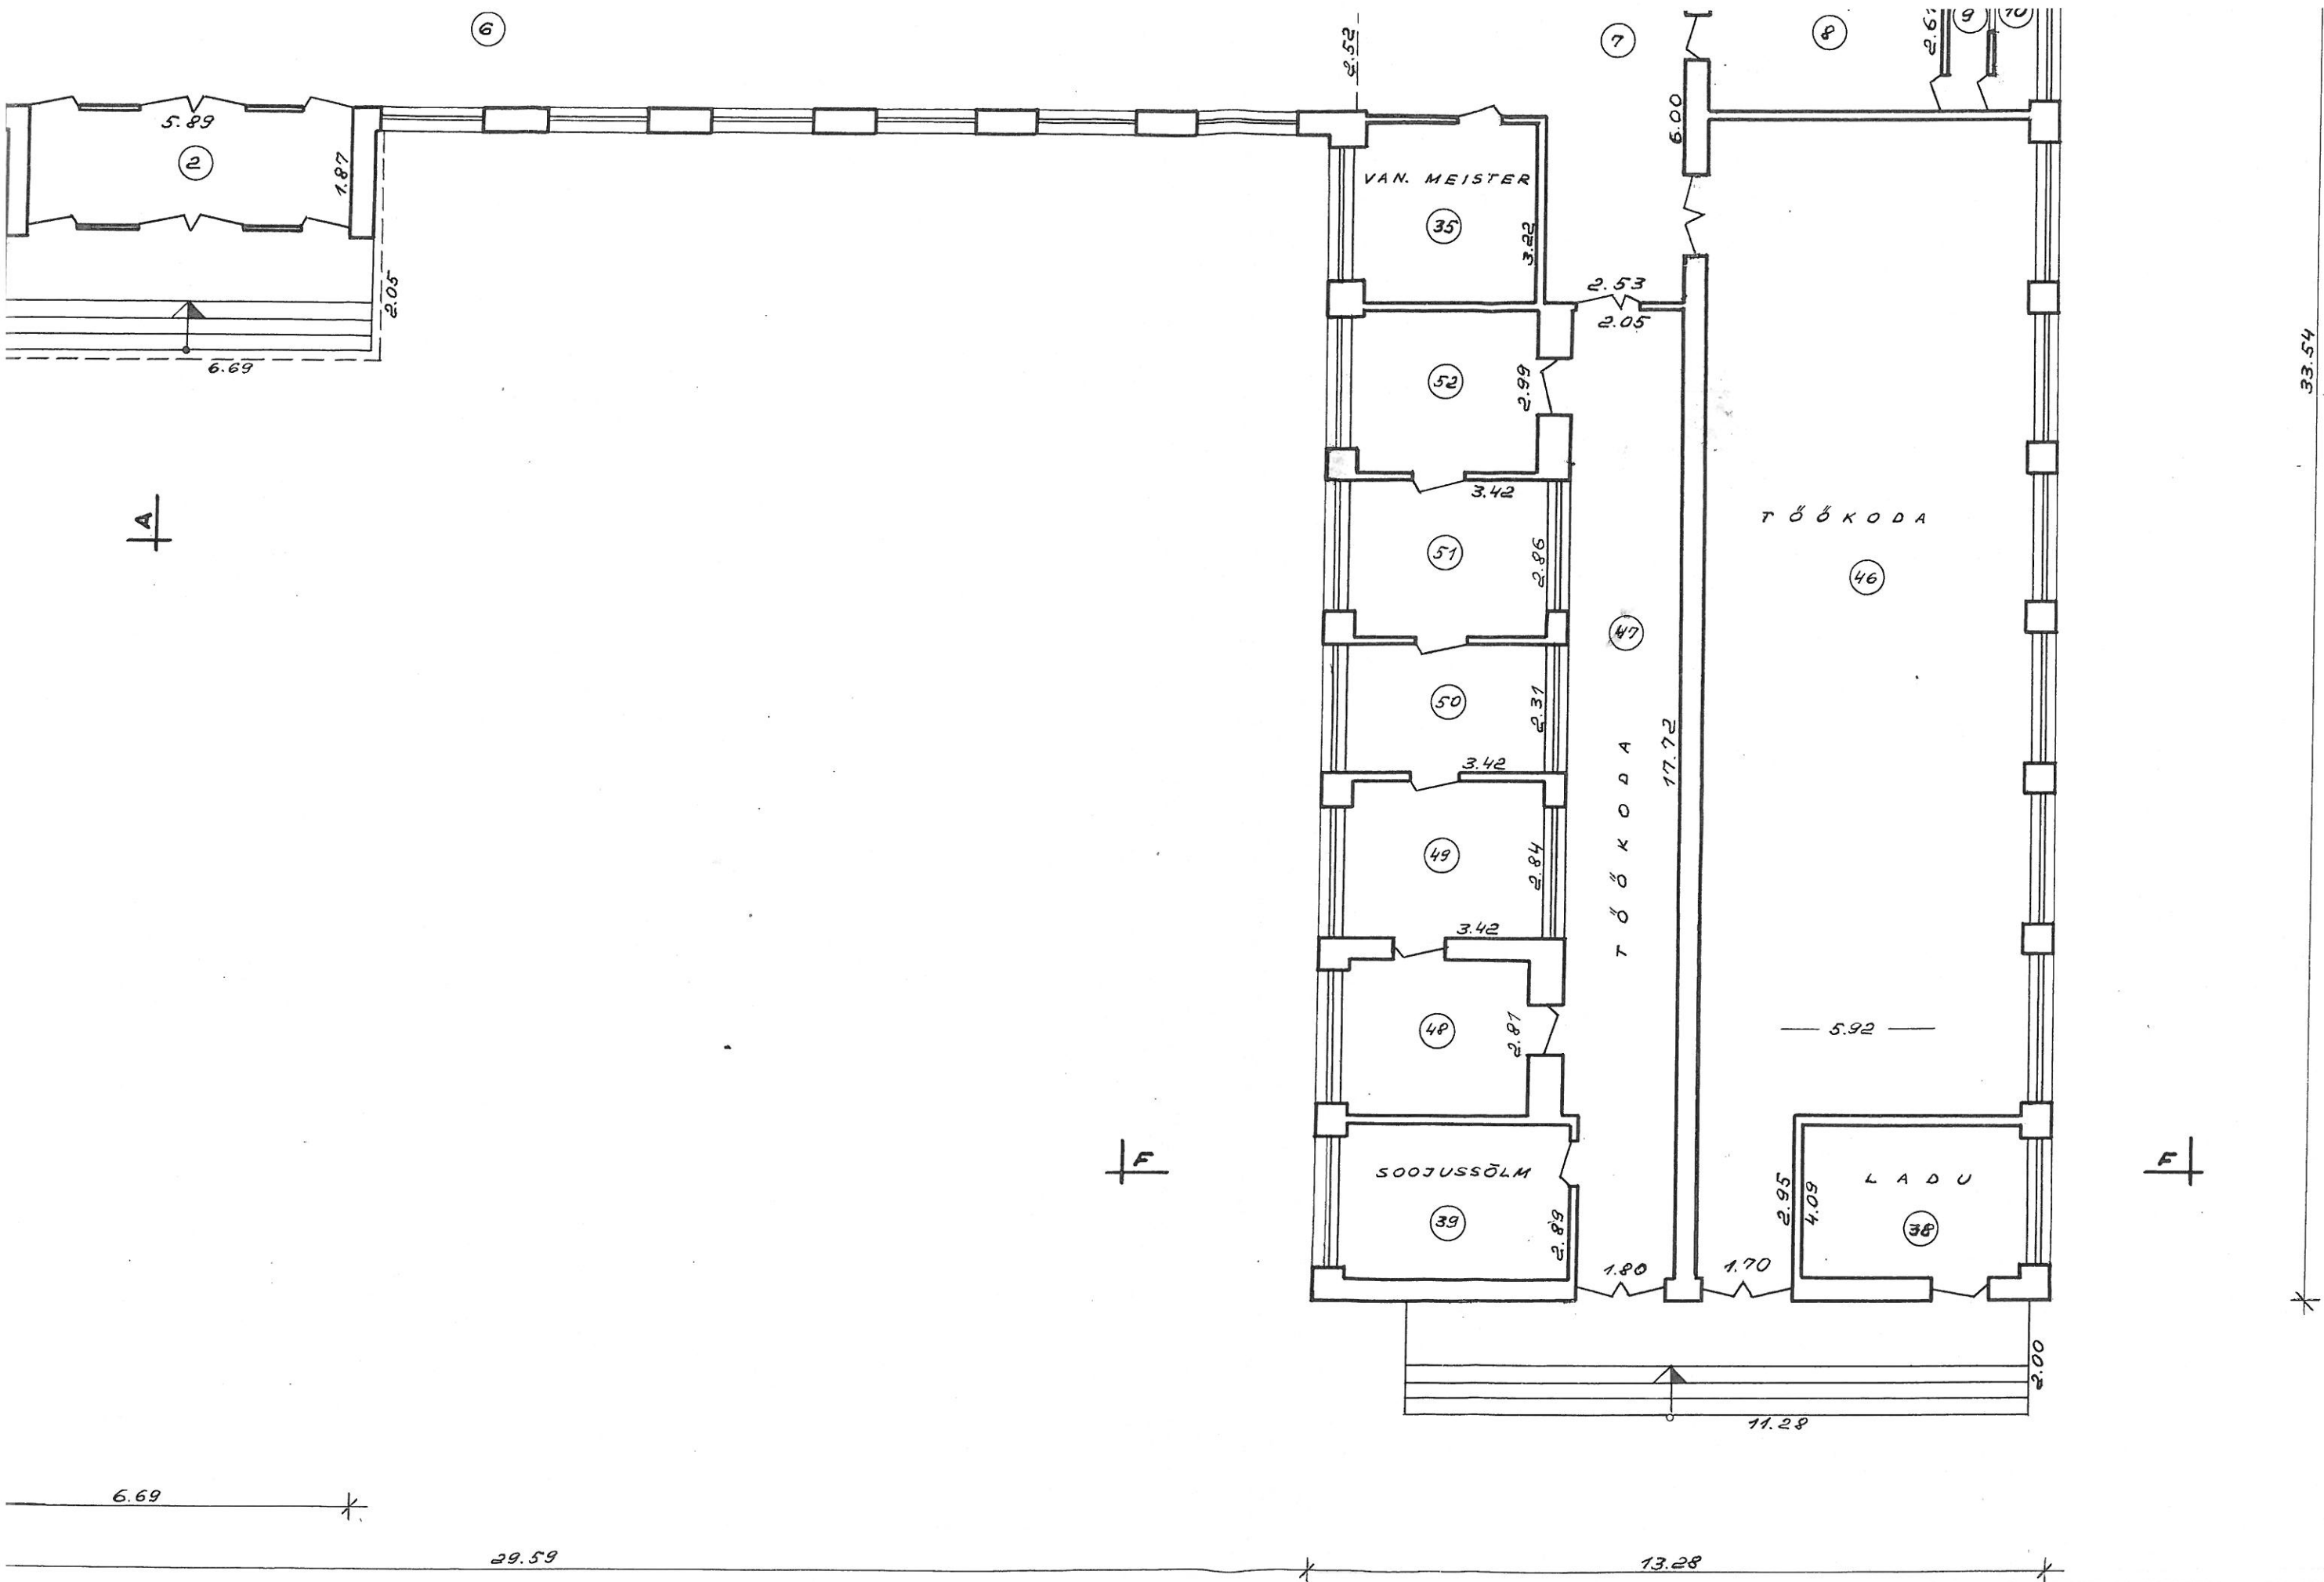


Ruumide eksplikatsioon


KORTERI NR.	RUUMI NR.	RUUMI NIMETUS	PINNA ARVUTAMISE AVALDIS	HOONE ÜLDPIND M ² SELLEST						MARKUSED
				KOKKU	ELURUUMIDE ÜLDKASULIK	ELAMIS	MITTE- ELAMIS	KASULIK	TEENINDAV	
1	2	3	4	5	6	7	8	9	10	11
			ESIMENE KORRUS							
1	KODA	2.53 × 1.77		4.5					4.5	
2	"	5.89 × 1.87		11.0					11.0	
3	KORIDOR	56.80 × 2.52		143.1			143.1	143.1	143.1	
4	"	5.90 × 2.60 - (0.29 + 0.61 + 0.18) × 0.10		15.2			15.2	15.2	15.2	
5	"	5.86 × 2.58 - (0.32 + 0.62 + 0.15) × 0.10		15.0			15.0	15.0	15.0	
6	"	30.45 × 2.52		76.7			76.7	76.7	76.7	
7	"	5.93 × 2.52 + 3.35 × 0.06 + 3.42 × 2.53		23.8			23.8	23.8	23.8	
8	KALOR. RUUM	4.19 × 2.61		10.9					10.9	
9	"	2.61 × 0.69		18.0					18.0	
10	"	2.61 × 0.75 - (0.14 + 0.10) × 0.10		19.3					19.3	
11	"	4.19 × 2.77		11.6					11.6	
12	"	2.77 × 0.70		19.4					19.4	
13	"	2.77 × 0.81 - (0.48 + 0.25) × 0.10		2.2					2.2	
14	"	4.19 × 3.06		12.8					12.8	
15	"	3.06 × 0.70		2.1					2.1	
16	"	3.06 × 0.81 - (0.47 + 0.18) × 0.10		2.4					2.4	
17	TUALETTR.	2.78 × 1.35		3.8			3.8	3.8	3.8	
18	"	1.30 × 1.24		1.6			1.6	1.6	1.6	
19	"	2.31 × 1.51		3.5			3.5	3.5	3.5	
20	"	4.75 × 1.42 + 1.06 × 1.00		7.8			7.8	7.8	7.8	
21	"	4.82 × 1.86 - 0.52 × 0.13 + 1.15 × 0.87		9.9			9.9	9.9	9.9	
22	DUŠŠIRUUM	1.72 × 1.33 + 0.88 × 0.14		2.4			2.4	2.4	2.4	
23	"	1.73 × 0.80		1.4			1.4	1.4	1.4	
24	"	1.70 × 0.97		1.6			1.6	1.6	1.6	
25	WC	3.27 × 2.92		9.5			9.5	9.5	9.5	
26	"	2.80 × 2.34		6.6			6.6	6.6	6.6	
27	"	1.12 × 0.80		0.9			0.9	0.9	0.9	
28	KARAAZ	13.75 × 6.00 - 3 × 0.62 × 0.10		82.3			82.3	82.3		
29	EL. KILBIRUUM	6.00 × 2.00 + 0.83 × 0.53 - 0.18 × 0.10		12.4			12.4	12.4	12.4	
30	LASKETIIR	6.00 × 3.69 - 0.90 × 0.52 - (0.64 + 0.87) × 0.10		21.5			21.5	21.5		
31	LADU	5.93 × 2.63 - (0.12 + 0.15) × 0.10		15.6			15.6	15.6		
32	INSTR. RUUM	4.76 × 2.52		12.0			12.0	12.0		
33	NÄITUS	12.30 × 4.79		58.9			58.9	58.9		
34	INSENERID	4.85 × 2.85		13.8			13.8	13.8		
35	VAN. MEISTER	3.22 × 3.19 - (0.44 + 0.36) × 0.10		10.2			10.2	10.2		
36	BOIL. RUUM	5.88 × 1.97		11.6			11.6	11.6	11.6	
37	LADU	11.57 × 8.85 - 4 × 0.62 × 0.10 - (0.29 + 0.23) × 0.10 + 2		102.0			102.0	102.0		

1	2	3	4	5	6	7	8	9	10	11
38	LADU	4.09 × 2.76 - (0.23 + 0.18) × 0.10	11.2				11.2	11.2		
39	SOOTJUSSÖLM	4.04 × 2.89 - (0.19 + 0.33) × 0.10	11.6				11.6	11.6	11.6	
40	ESIK	2.05 × 1.29	2.6				2.6	2.6	2.6	
41	TÖÖKODA	5.87 × 5.95 - 2.20 × 1.44 - (0.22 + 0.52 + 0.22) × 0.10	31.7				31.7	31.7		
42	"	6.04 × 5.93 - (0.52 + 0.46) × 0.10	35.5				35.5	35.5		
43	"	11.98 × 5.95 - 3 × 0.52 × 0.10 - 0.61 × 0.10	71.1				71.1	71.1		
44	"	8.73 × 6.00 - (1.1	52.4				52.4	52.4		
45	"	5.90 × 8.91 - (2 × 0.52 + 0.45) × 0.10	52.4				52.4	52.4		
46	"	18.08 × 5.92 + 2.95 × 1.70 - 5 × 0.52								


LÖIGE A-A

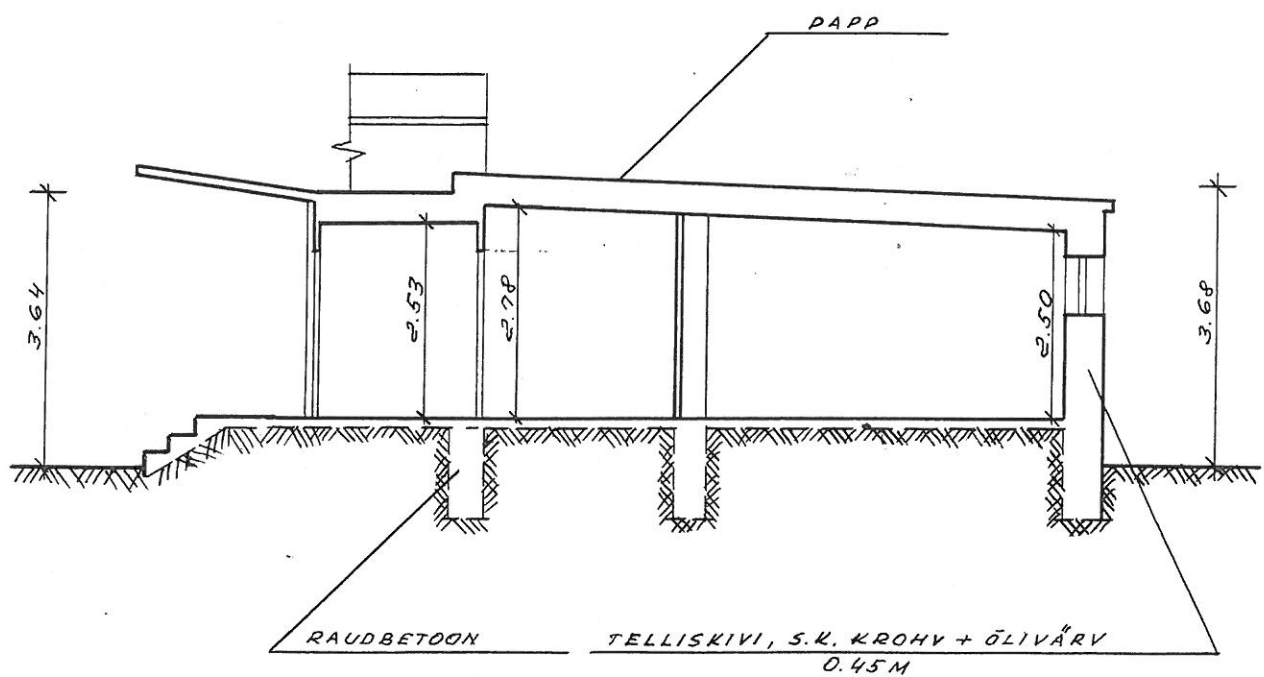


LÖIGE B-B

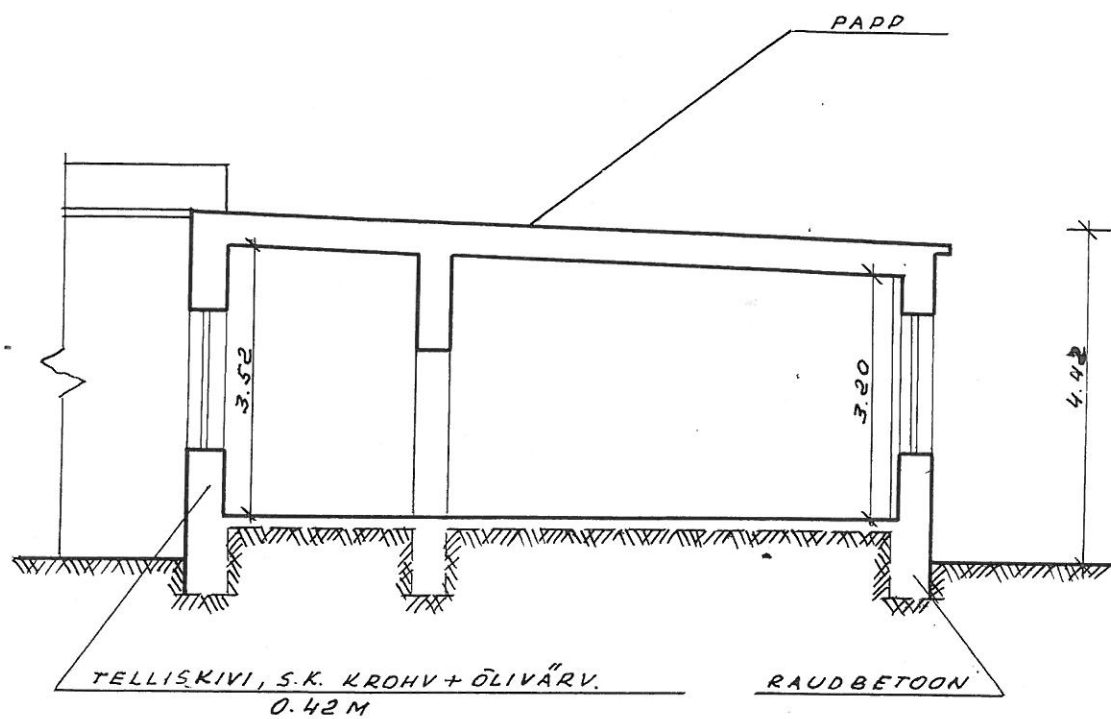


LÕIGE C-C

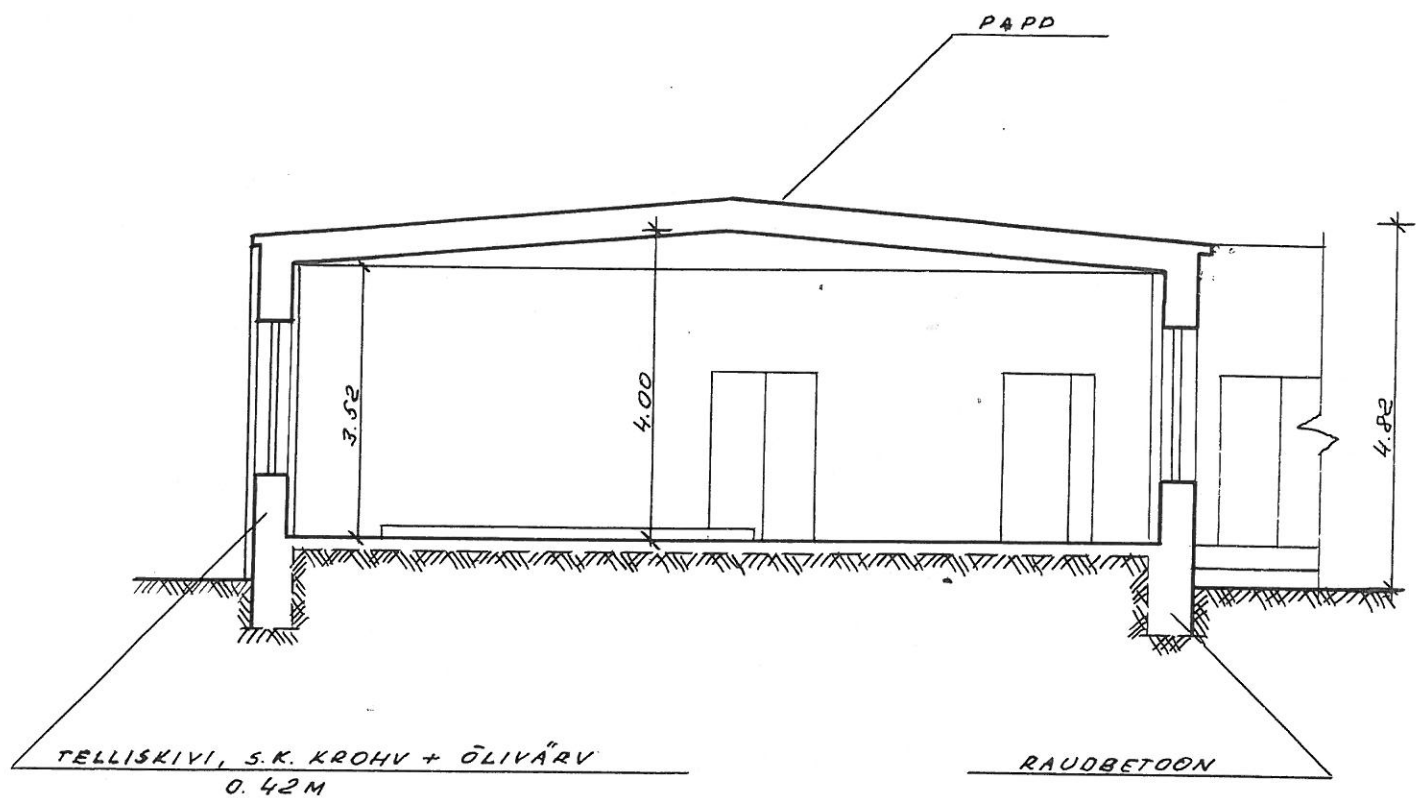

LÕIGE D-D

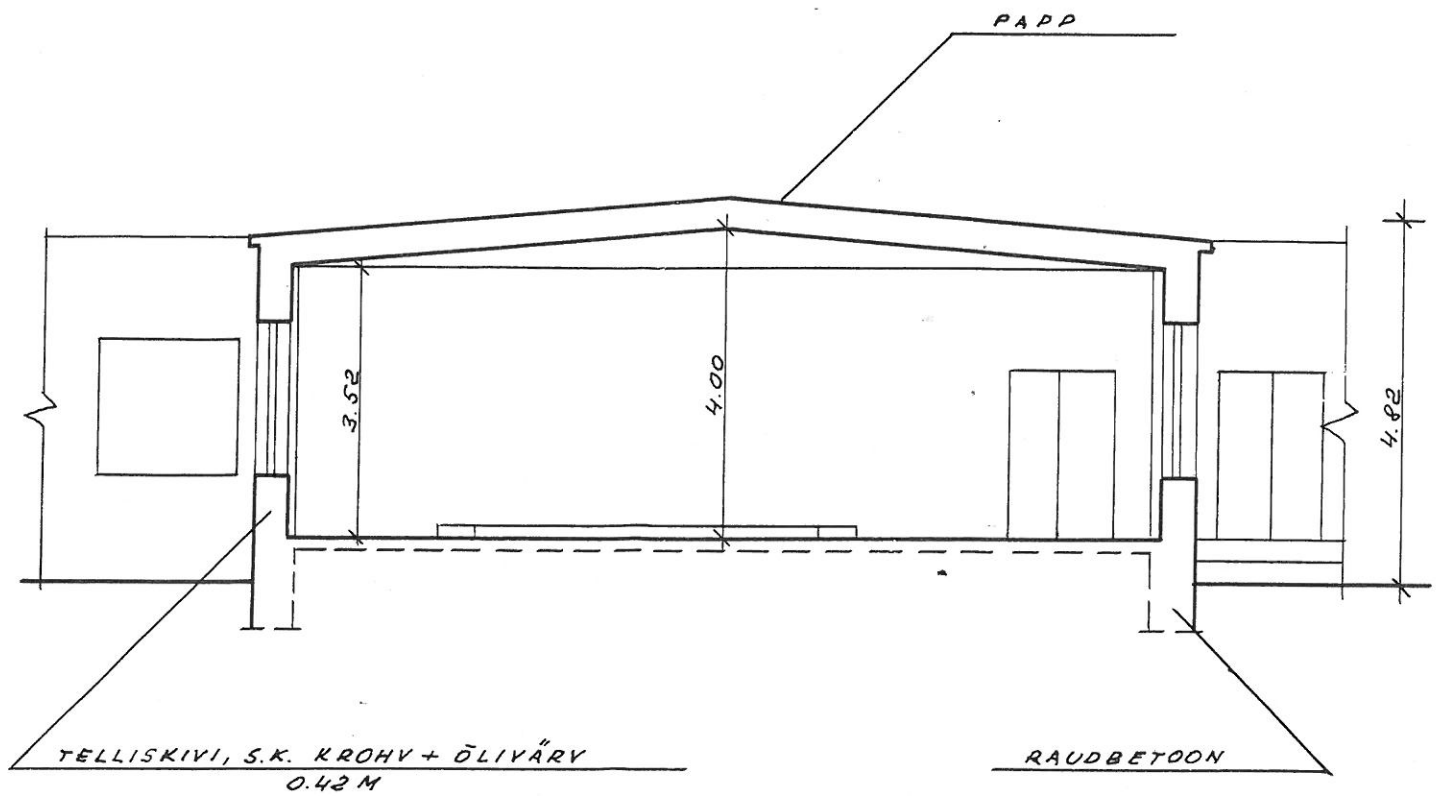

LÕIGE E-E

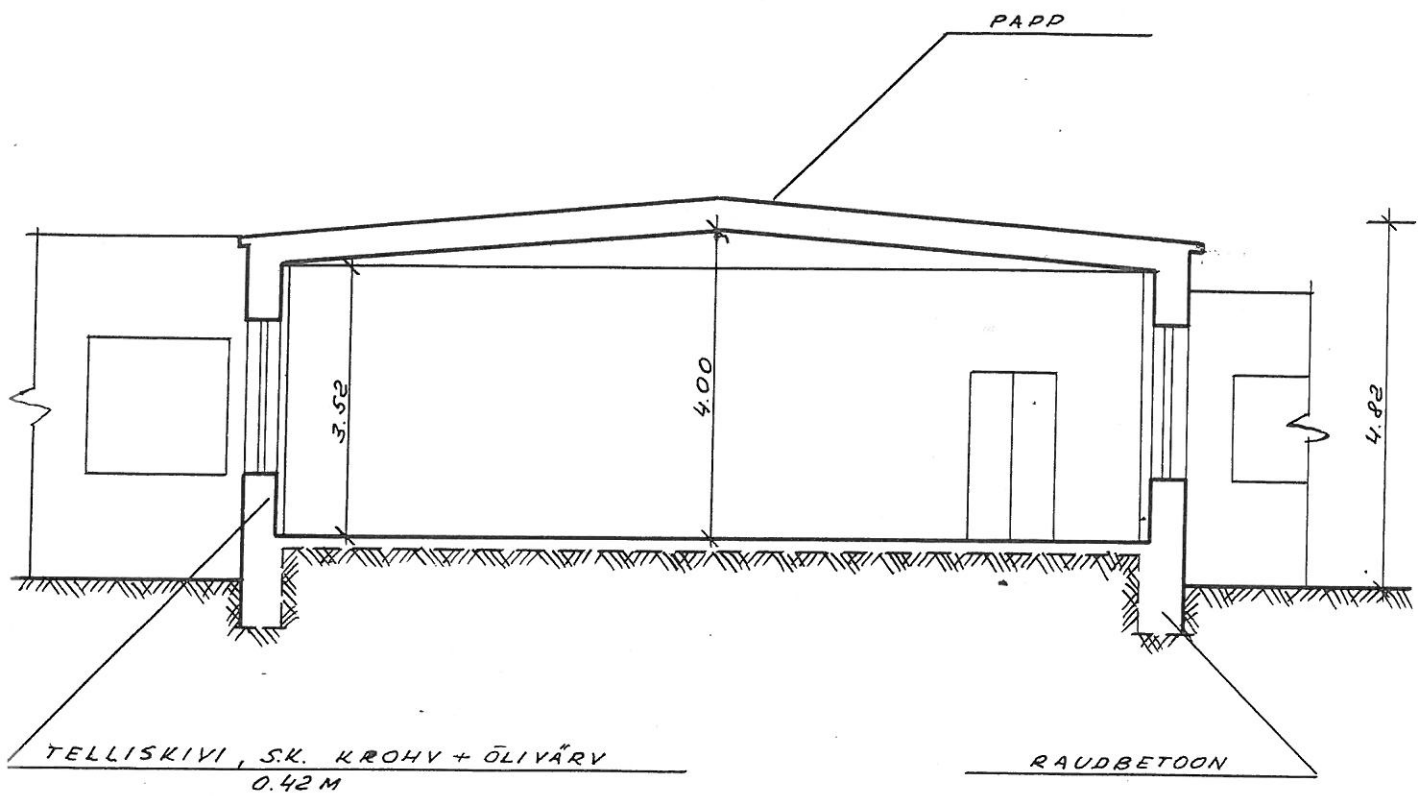

LÕIGE F-F

