




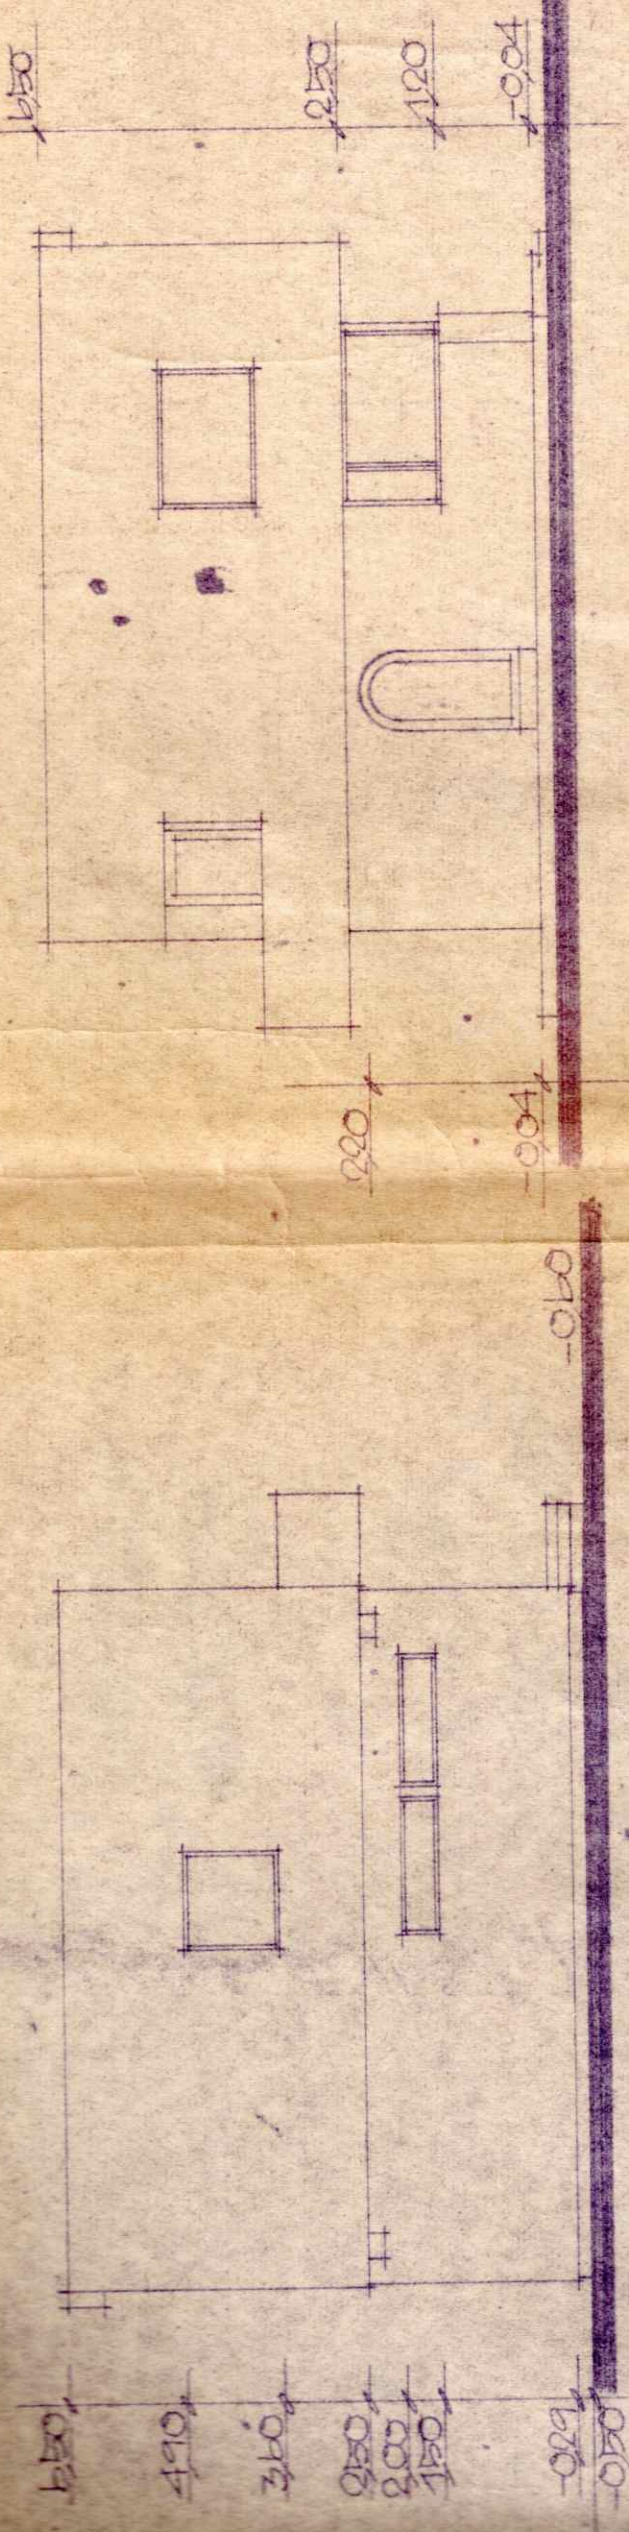

VAADE "D" 1:100

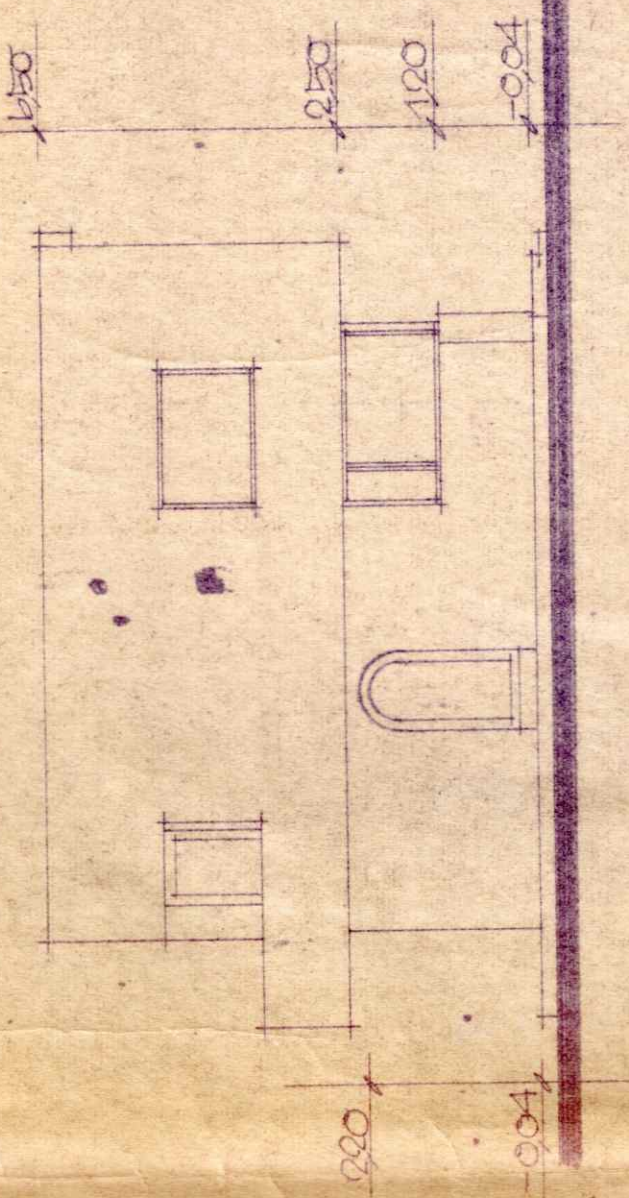

VAADE "C" 1:100

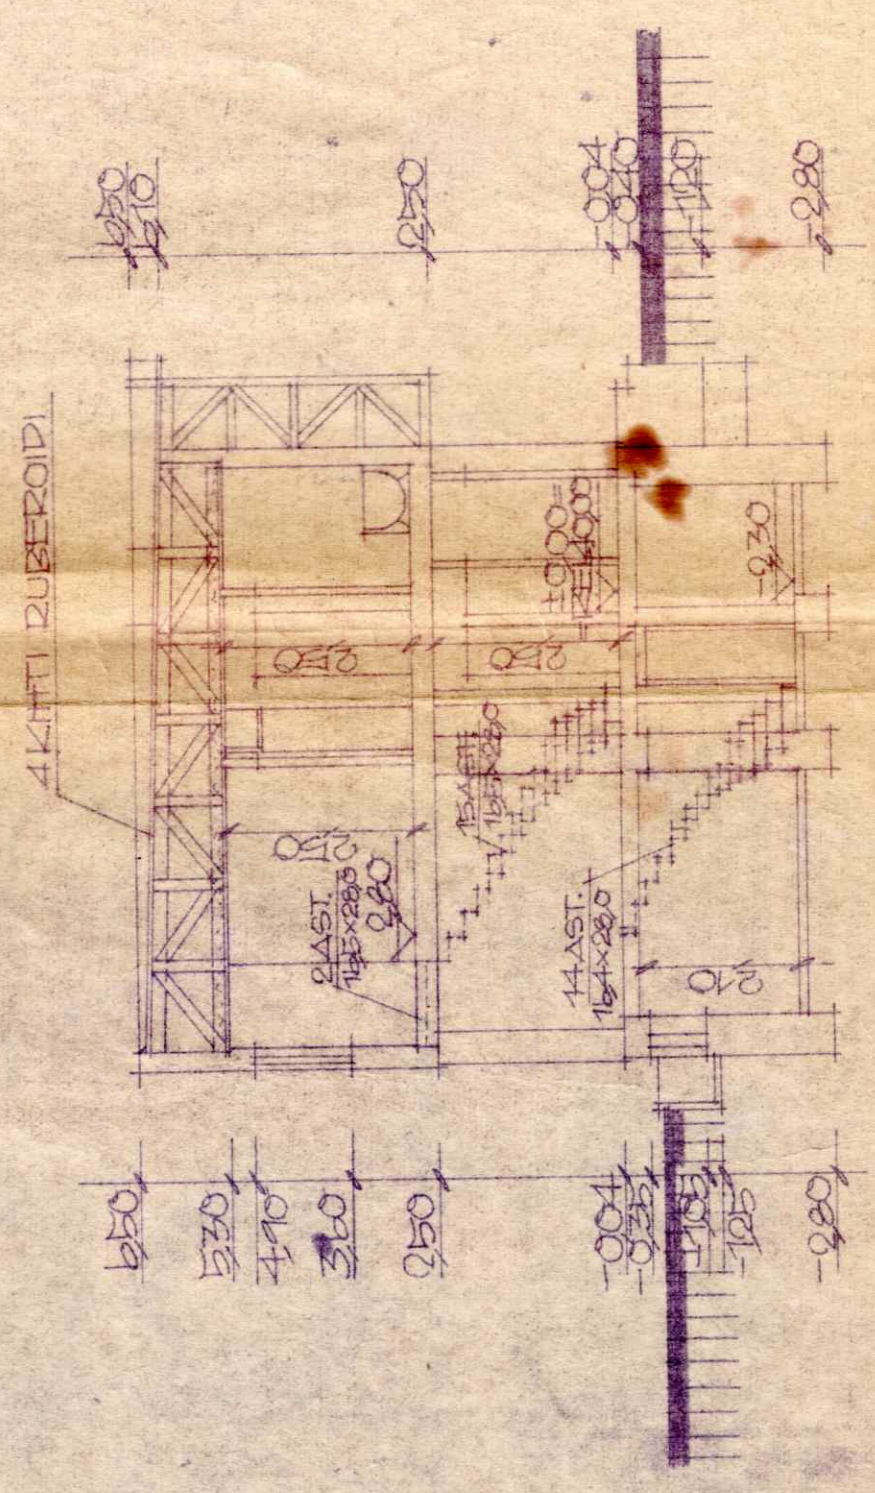

LÖIÖT, A-A 1:100