


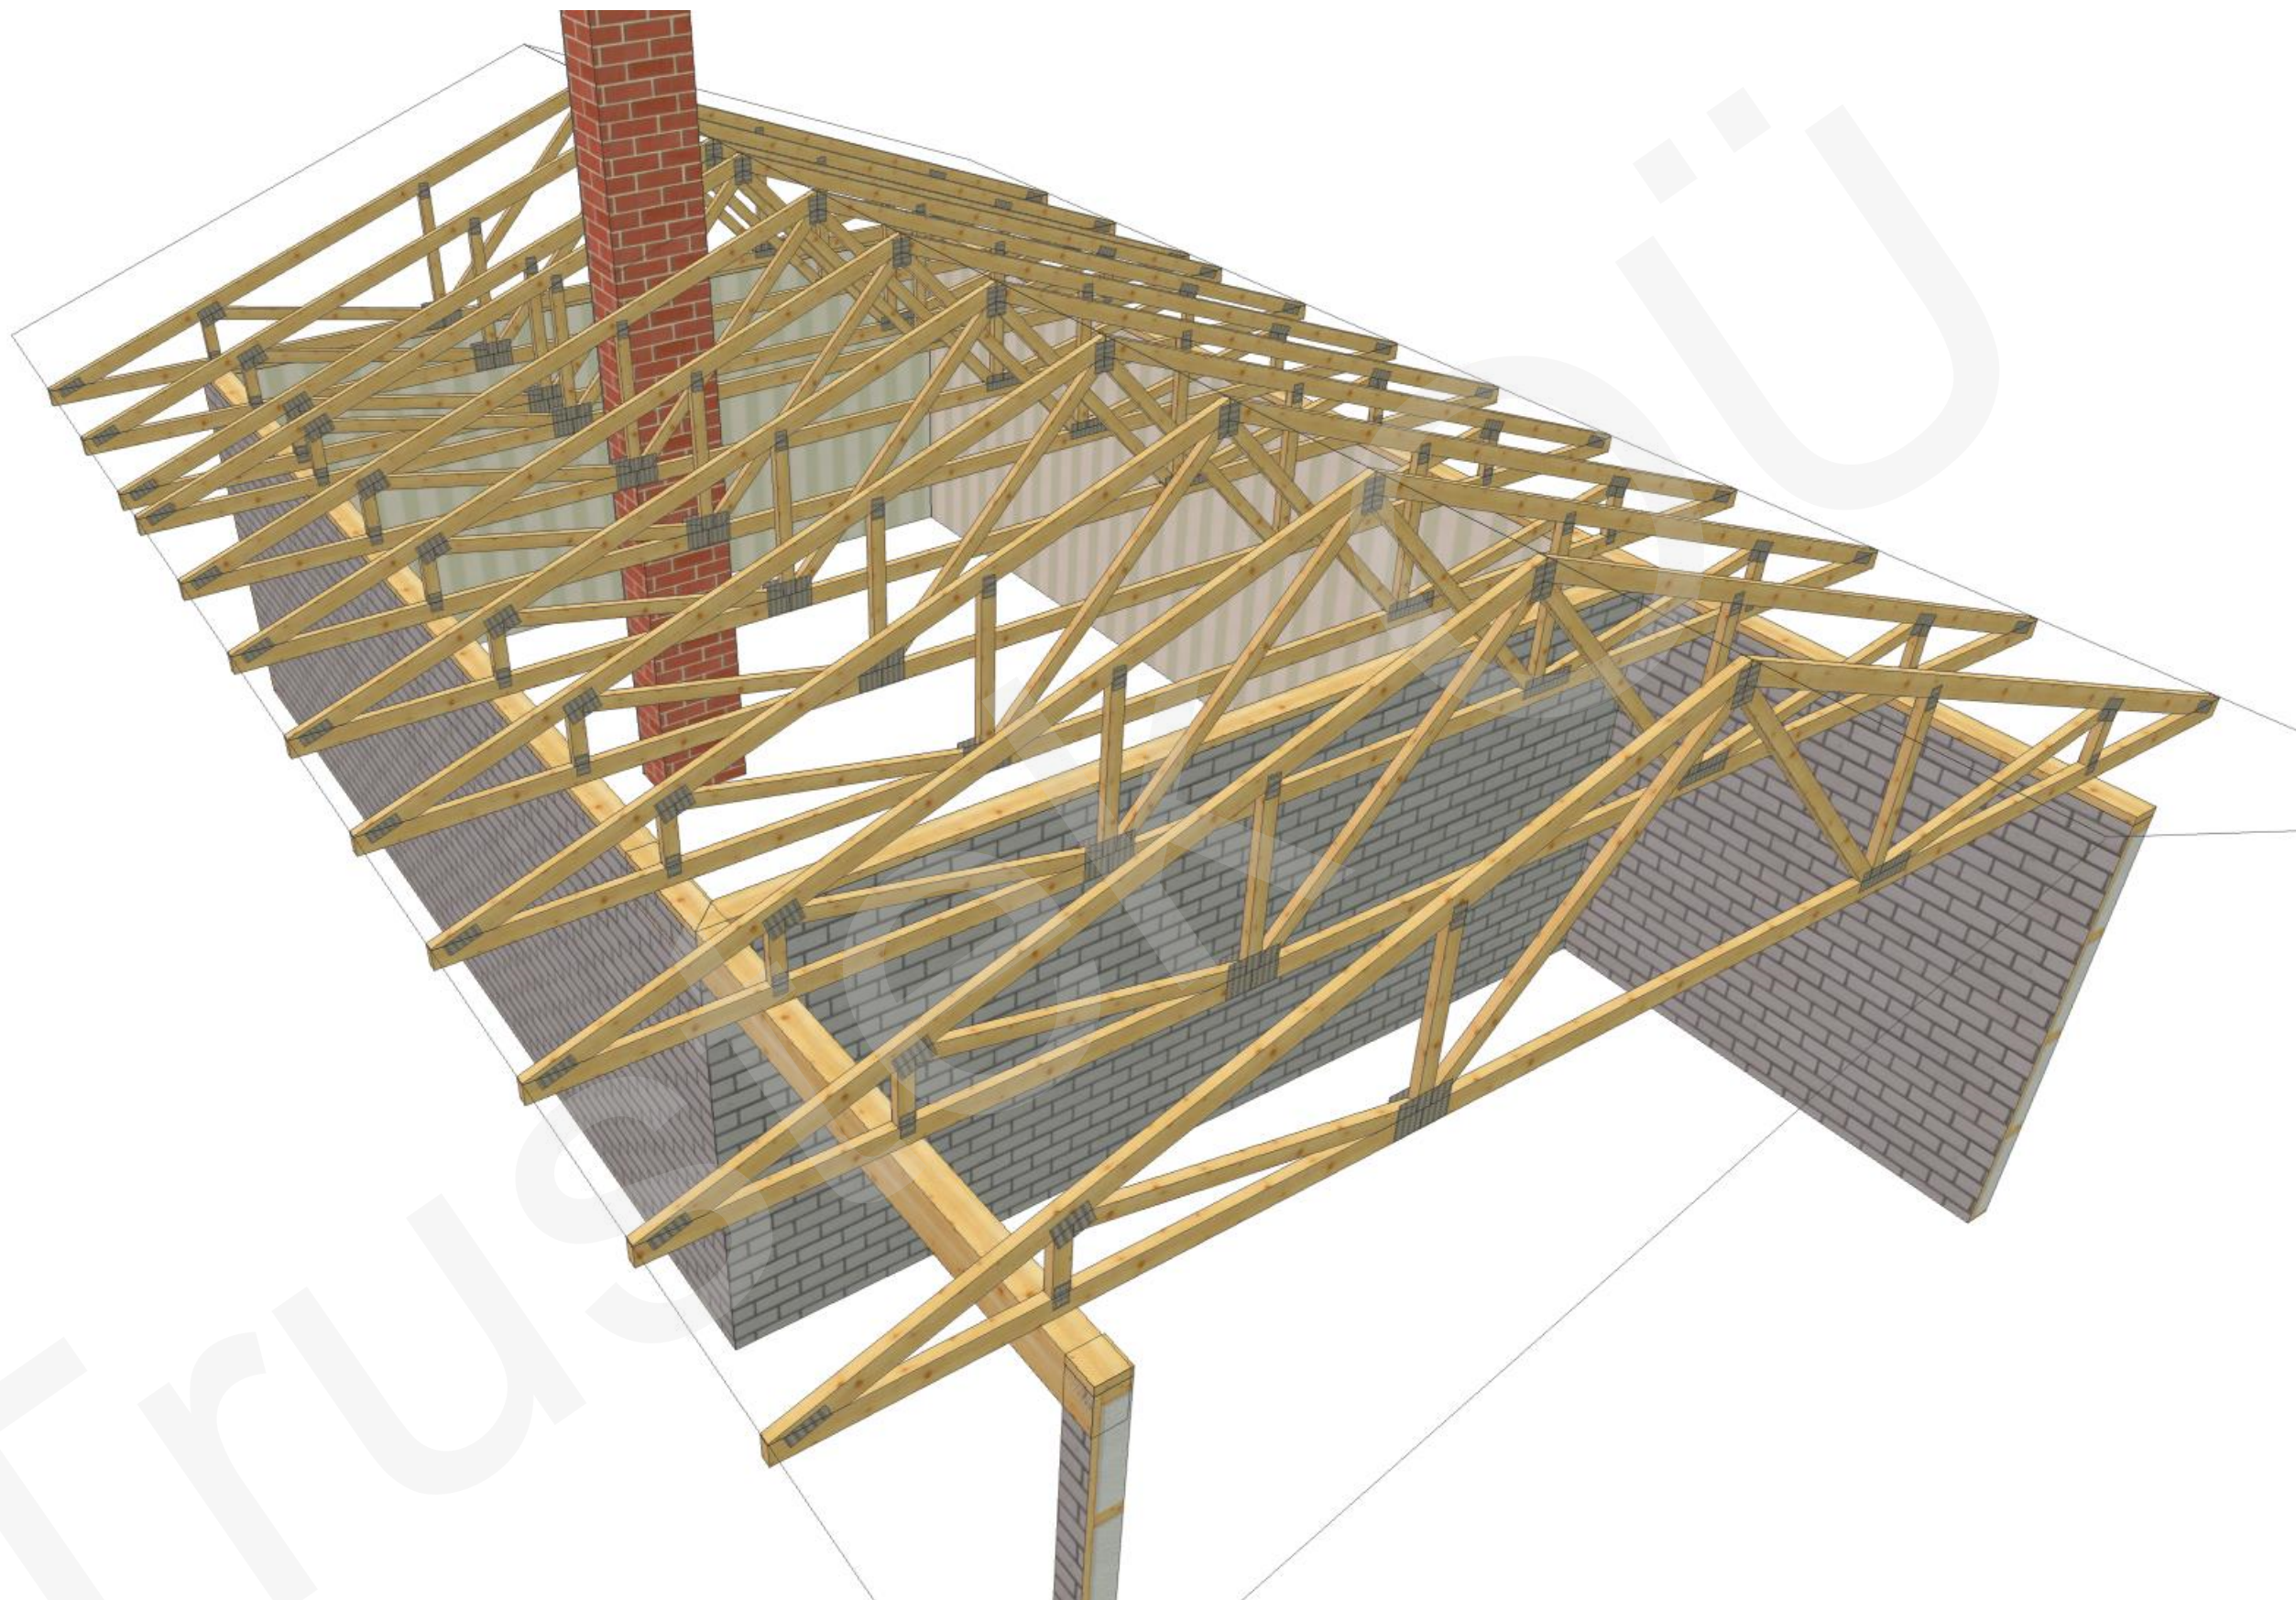

Designer S.K.
Supervisor
Main engineer
Cert. no

31/05/2021 - 15:07
9.1 SR2 (99cc1e6)

Customer:	Project no:
Project name:	045821TTM_Abihoone
Project address:	Mark:
Page name:	Revision:
	Page no:
	1/1
	Scale:
	Date:
	Page no:
	31/05/2021