


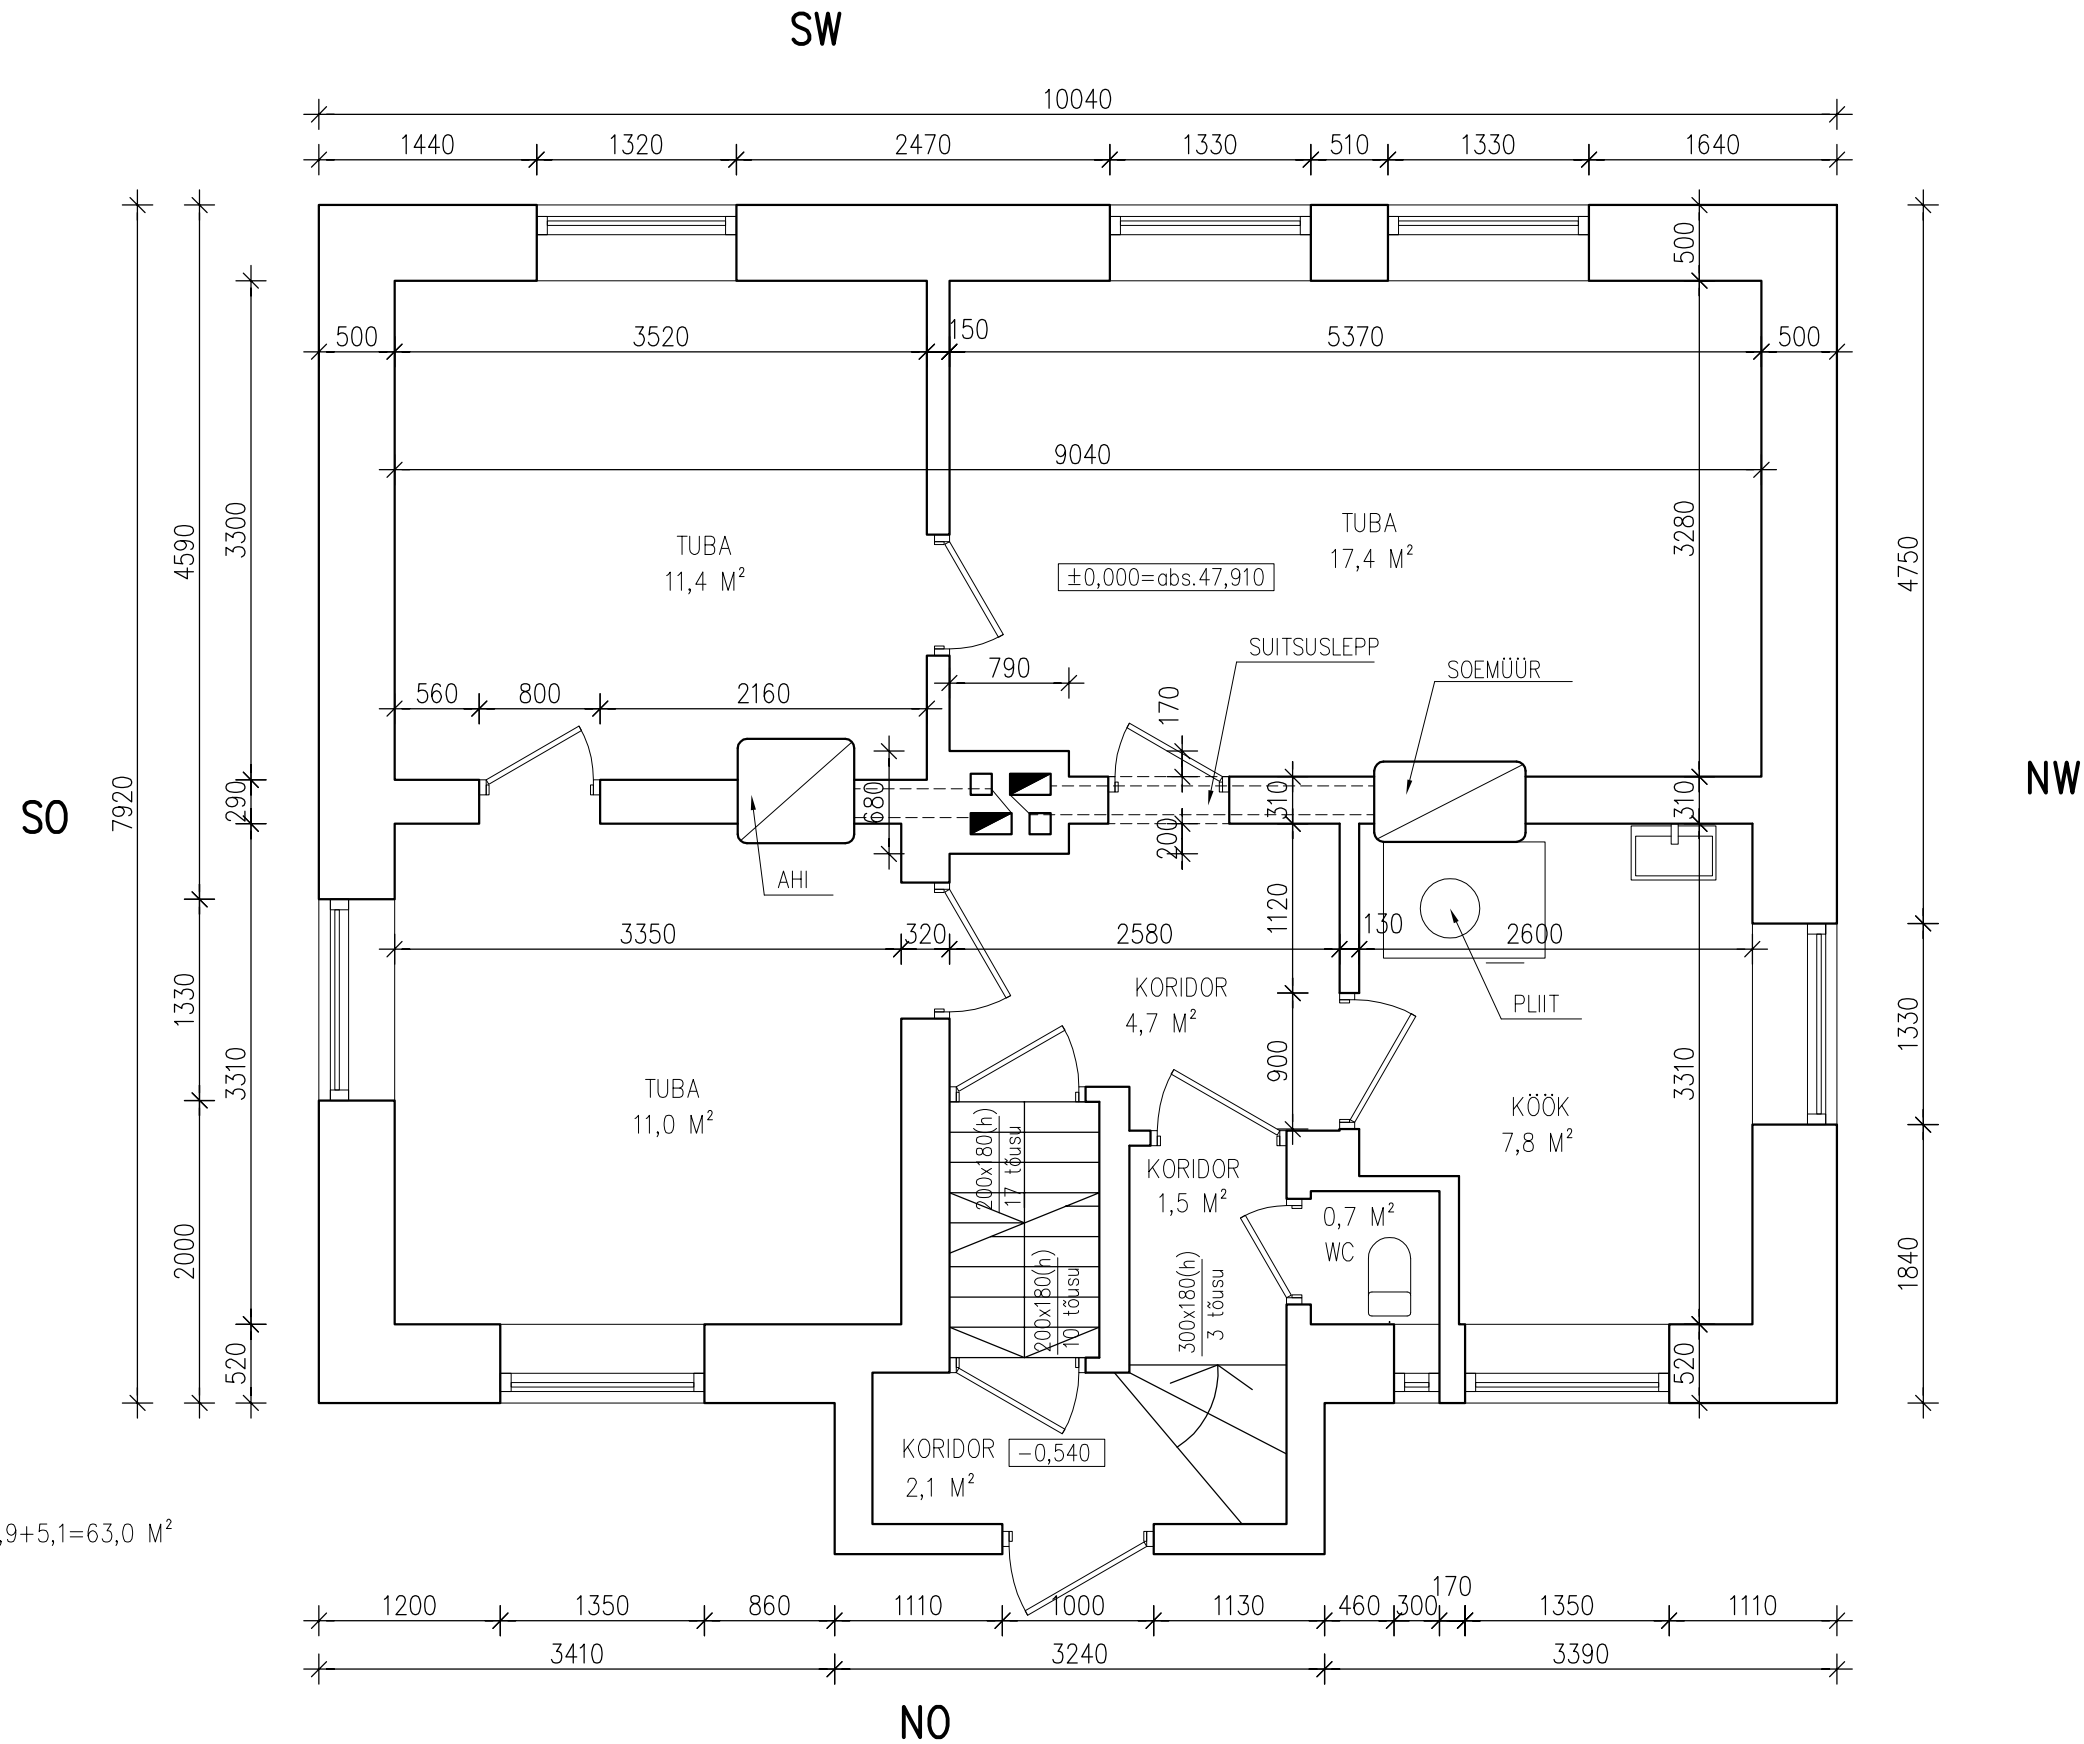

KÕETAV PIND –
11,4+17,4+11,0+4,7+7,8+0,7+4,9+5,1=63,0 M²
SULETUD NETOPIND
63,0+2,1+10,0=75,1 M²