


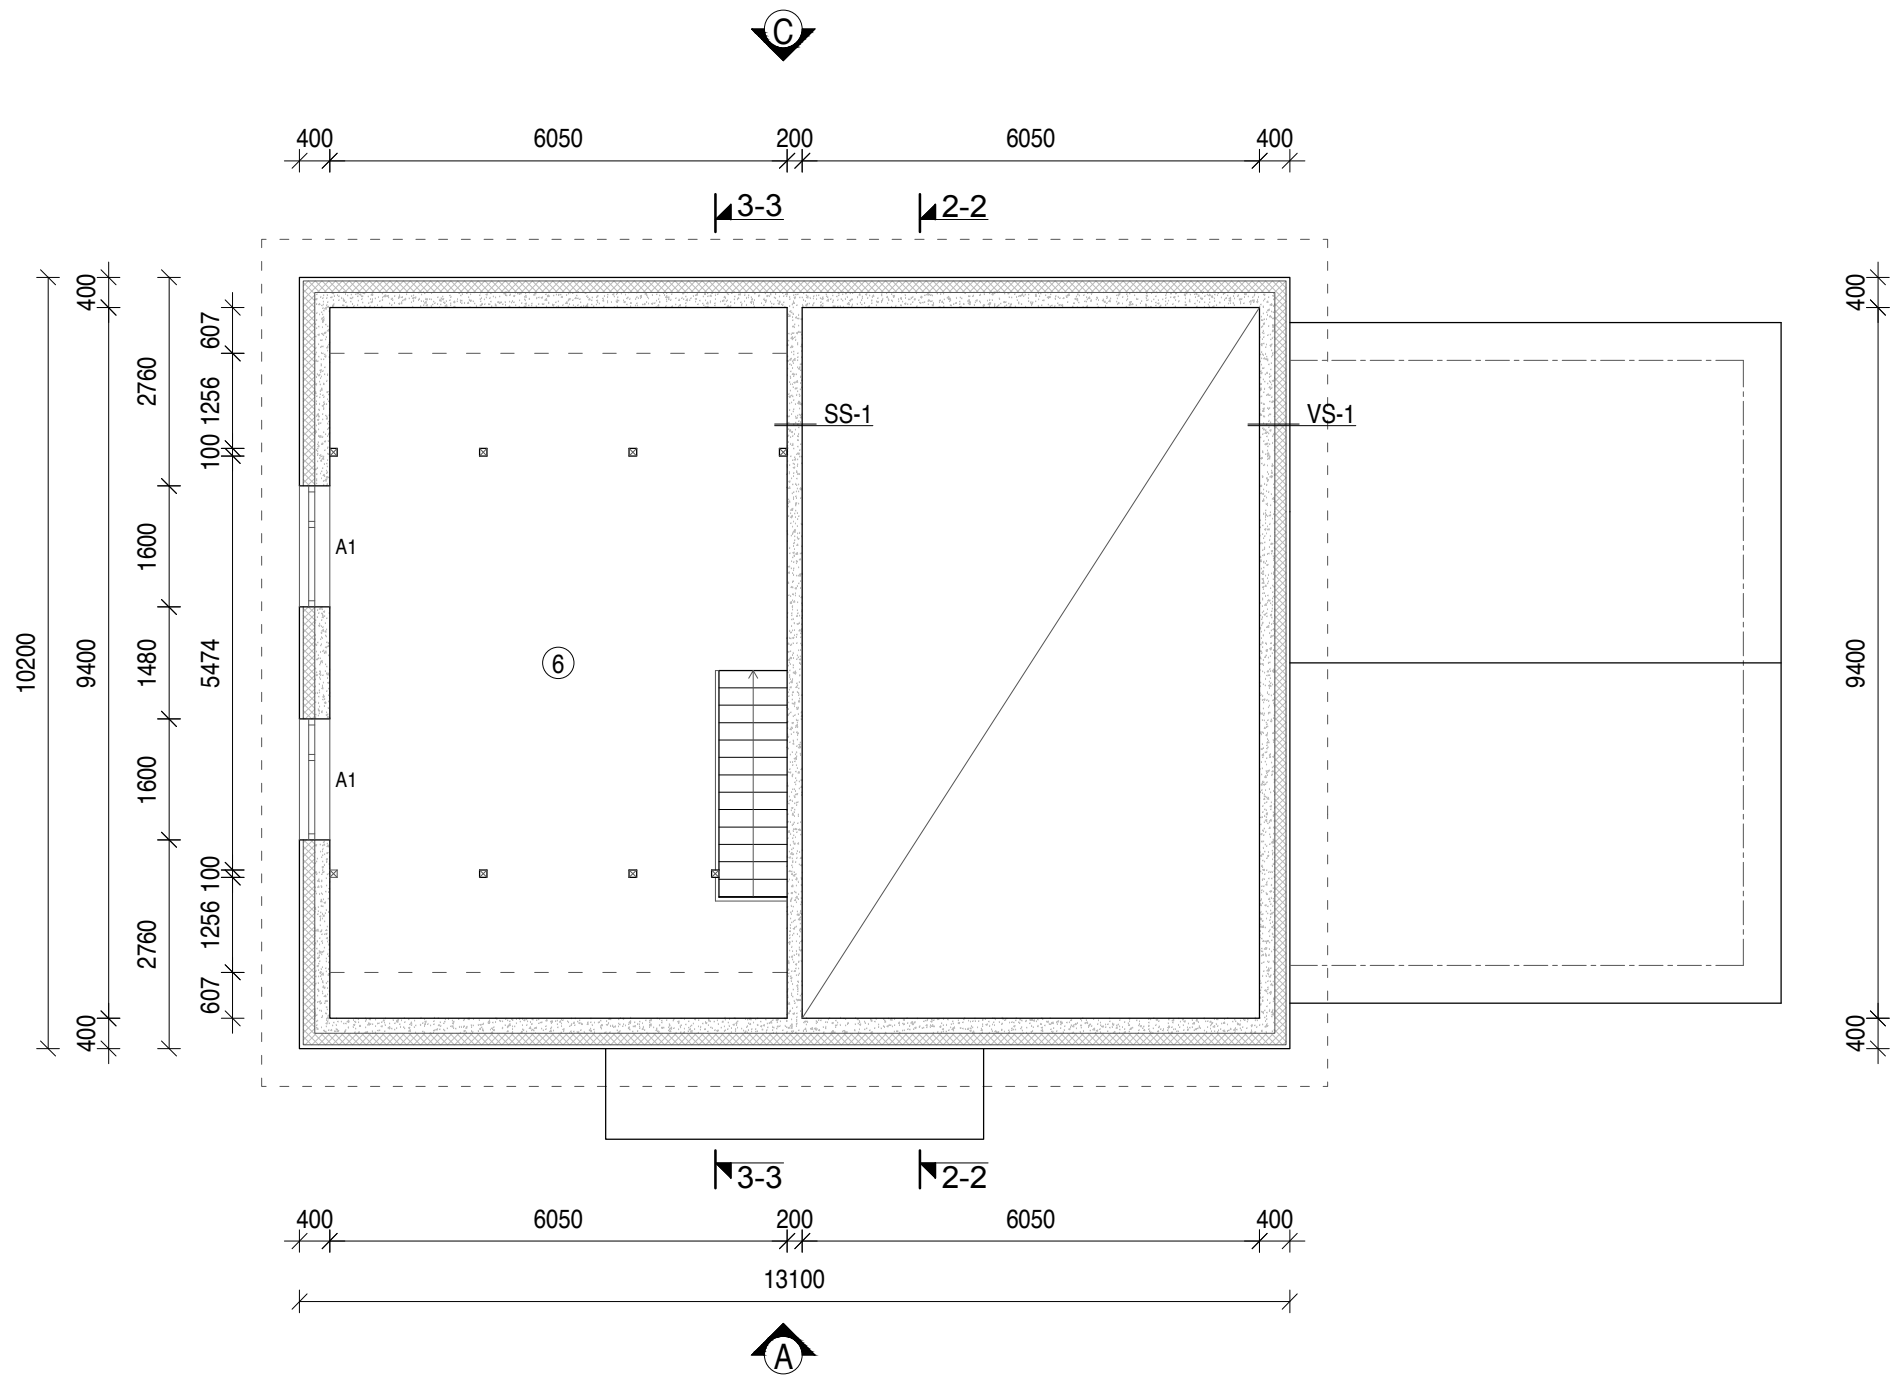

RUUMIDE EKSPLIKATSIOON		M²
6	ABIRUUM	49,5(56,9)
KOKKU II KORRUS		49,5

- VS-1 400MM**
25MM VOODRILAUD 20...25X120MM
25MM DISTANTSLIIST 25X50MM
150MM KINGSPAN PLAAT
200MM KERGPLOKK
VIIMISTLUS
- SS-1 200MM (KANDEV VAHESEIN)**
VIIMISTLUS
200MM KERGPLOKK
VIIMISTLUS
- SS-2 130MM**
VIIMISTLUS
15MM OSB SOONEGA PLAAT
100MM PUITKARKASS 50X100MM
SEES VILLAPLAAT 100MM
15MM OSB SOONEGA PLAAT
VIIMISTLUS

