
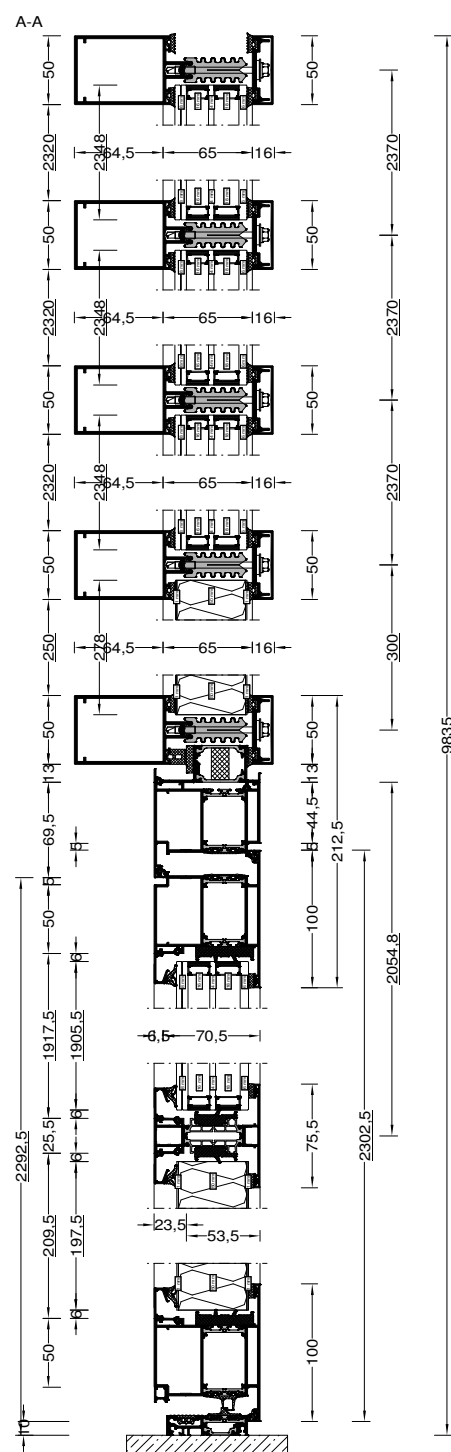


Exterior View

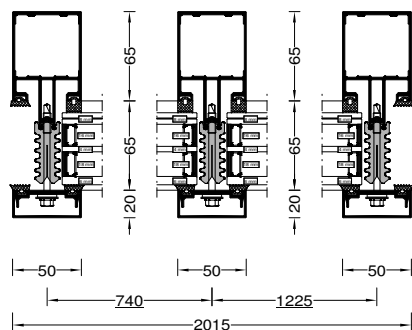

- 3x 6karSKN154+4+44.1sel
52mm 1,69 m² 718 x 2348mm
1x Filling Alu paneel 1+50+1
52mm 0,20 m² 718 x 278mm
1x 6karSKN154+4+44.1sel
52mm 0,96 m² 468 x 2058mm
1x Filling Alu paneel 1+50+1
52mm 0,20 m² 718 x 273mm
1x Filling Alu paneel 1,5+50+1,5
52mm 0,47 m² 228 x 2058mm
3x 6karSKN154+4+44.1sel
52mm 2,82 m² 1203 x 2348mm
1x Filling Alu paneel 1+50+1
52mm 0,33 m² 1203 x 278mm
1x Filling Alu paneel 1+50+1
52mm 0,18 m² 888 x 198mm
1x 6karSKN154+4+44.1sel
52mm 1,69 m² 888 x 1906mm